


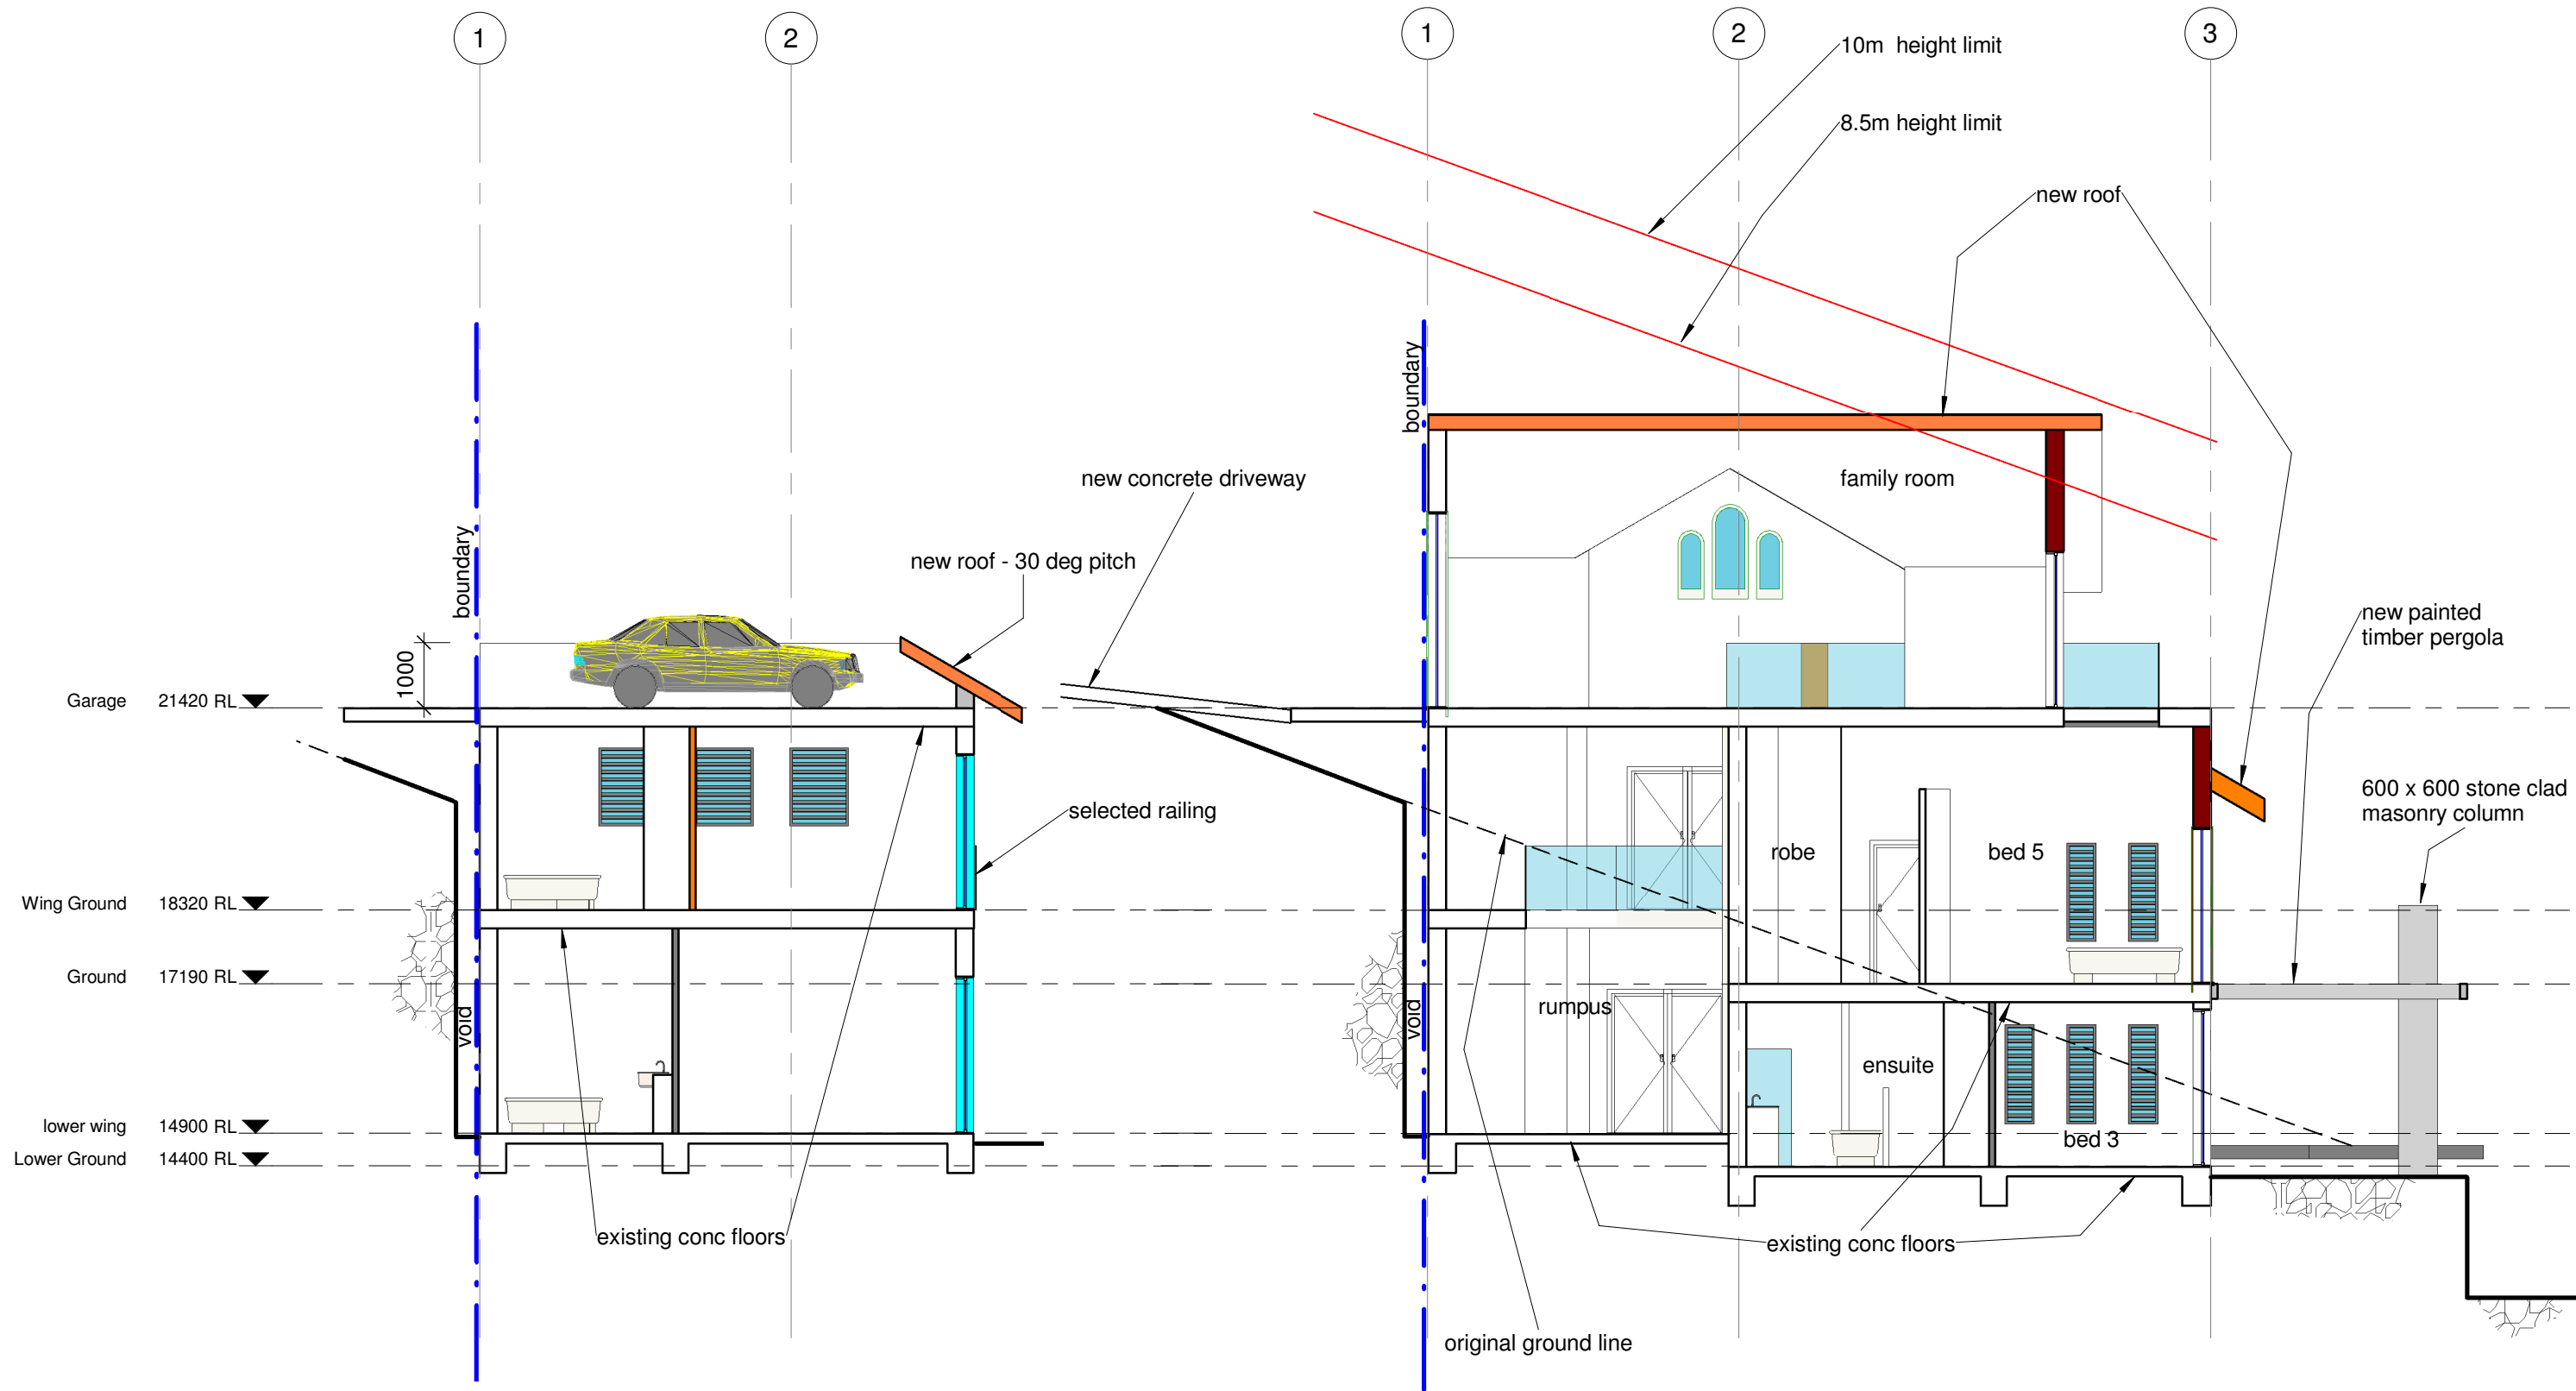

SECTION 1

SECTION 2

CONCEPT DESIGN BY DENISE GILMAN

REVISION		 address 77 Riviera rd, Avalon 2017 phone 9973 3312 www.peterdownes.com	PROJECT ALTERATIONS AND ADDITIONS TO AN EXISTING DWELLING AT 975 BARRENJOEY RD, PALM BEACH		DRAWN PD	CHECKED PD
			DRAWING SECTIONS		SCALE 1 : 100	DATE 19.02.2016
					DRG. No. A3	1516 18