



NOTE:
CLIENT TO SUPPLY 'SUGAR FISH'
GRAPHIC FOR INSTALLATION OF
SIGN OVER BAR

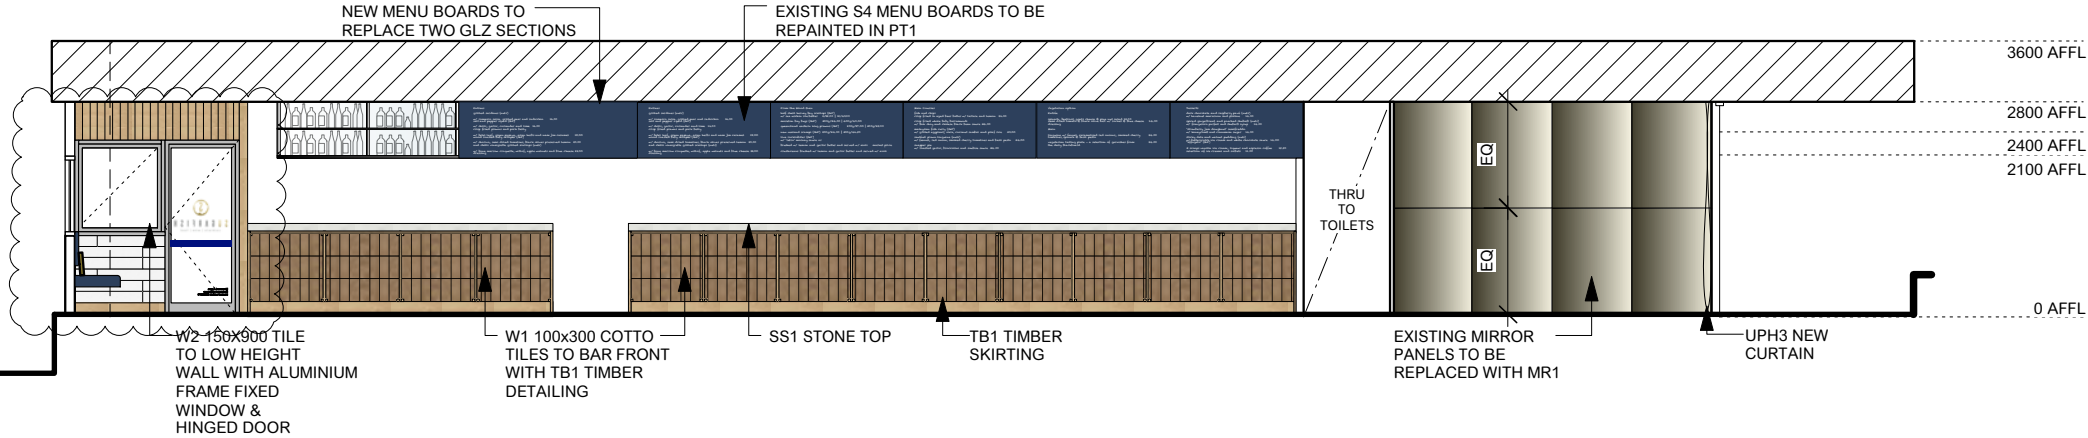

01 internal elevation A


Scale: 1:100

S1 EXISTING SIGN BOX TO BE MADE GOOD AND PAINTED OUT BLACK VINYL INSERT TO REPLACE

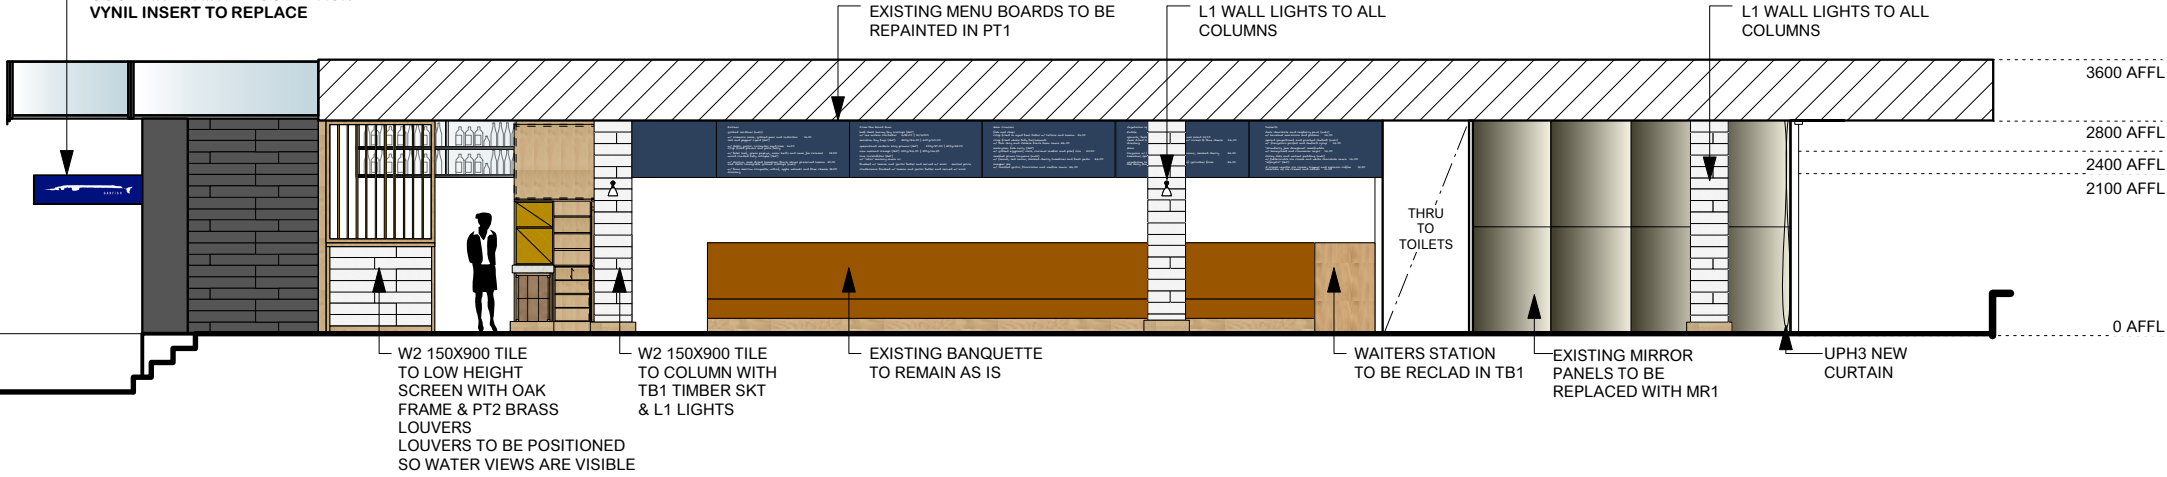


02 internal elevation B

Scale: 1:100

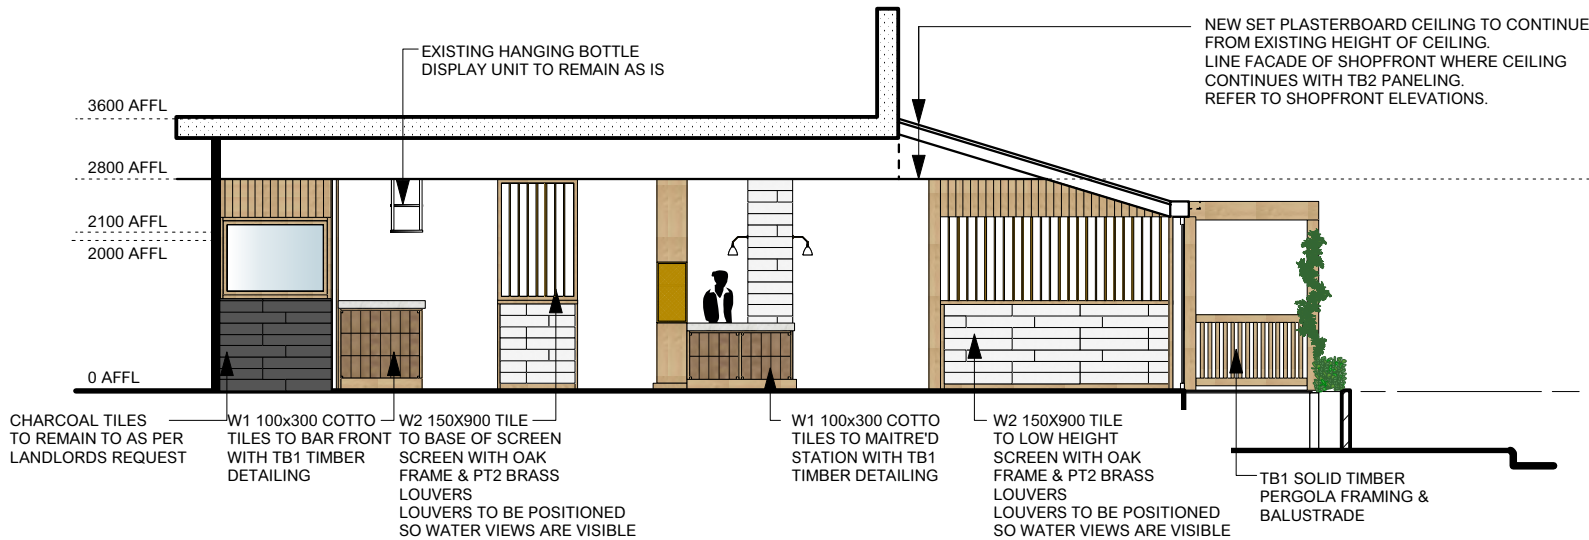

03 internal elevation C

Scale: 1:100

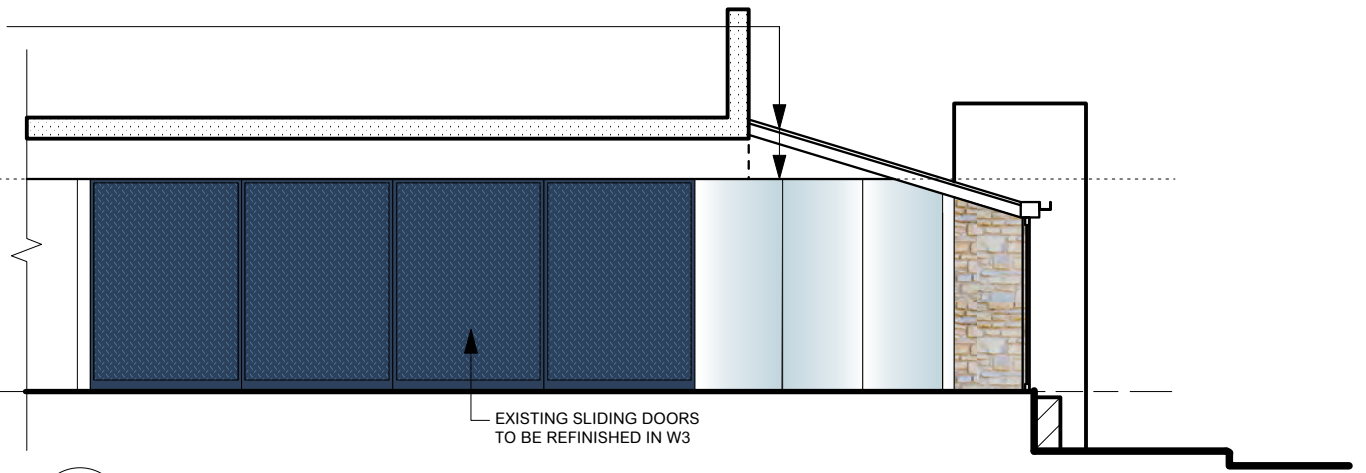

04 internal elevation D

Scale: 1:100

STATUS

CONSTRUCTION

**morris
selvatico**
interior design

STUDIO 118 40 YEO ST NEUTRAL BAY 2089
P/ 9380 2380 E/ info@morriselvatico.com
www.morriselvatico.com

NOTES

DO NOT SCALE THIS DRAWING.
ALL DIMENSIONS TO BE VERIFIED ON SITE PRIOR TO CONSTRUCTION.
ANY INCONSISTENCIES TO BE REPORTED TO MORRIS SELVATICO IMMEDIATELY. IF ANY DOUBT PLEASE ASK MORRIS SELVATICO FOR CLARIFICATION. ANY VARIATIONS TO THESE DRAWINGS REQUIRES APPROVAL FROM MORRIS SELVATICO. THIS DRAWING HAS BEEN PRODUCED TO ILLUSTRATE DESIGN INTENT. ALL SHOP DRAWINGS ARE TO BE SUBMITTED TO AND SANCTIONED BY MORRIS SELVATICO PRIOR TO MANUFACTURE OR CONSTRUCTION. CONTRACTOR TO LIAISE WITH THIRD PARTY SUPPLIERS TO CONFIRM EXACT REQUIREMENTS

CLIENT DETAILS

GARFISH RESTAURANT & BAR

PROJECT
SHOP 1, 39 EAST ESPLANADE
MANLY

JOB NO
GAR01

ISSUE DETAILS

B	06.07.15	REVISION MADE AT CLIENTS REQUEST
C	09.07.15	REVISION MADE AT CLIENTS REQUEST
D	17.07.15	REVISION MADE AT CLIENTS REQUEST
E	26.08.15	REVISIONS MADE
F	24.03.16	PRELIMINARY ISSUE
G	19.04.16	PRELIMINARY ISSUE
H	22.04.16	TENDER ISSUE
I	27.06.16	REVISED TENDER ISSUE
J	08.09.16	CONSTRUCTION ISSUE/REVISIONS MADE
K	19.09.16	REVISIONS MADE TO SHOPFRONT
L	21.06.16	REVISIONS MADE TO SIGNAGE

DRAWING DETAILS

INTERNAL ELEVATIONS

DRAWN BY
AB

SCALE
1:100 @ A3

START DATE
17.06.15

CHECKED BY
AM

DATE
21.09.16

DRAWING NO

A-06