


116  
D.P.13457

117  
D.P.13457

122  
D.P.13457

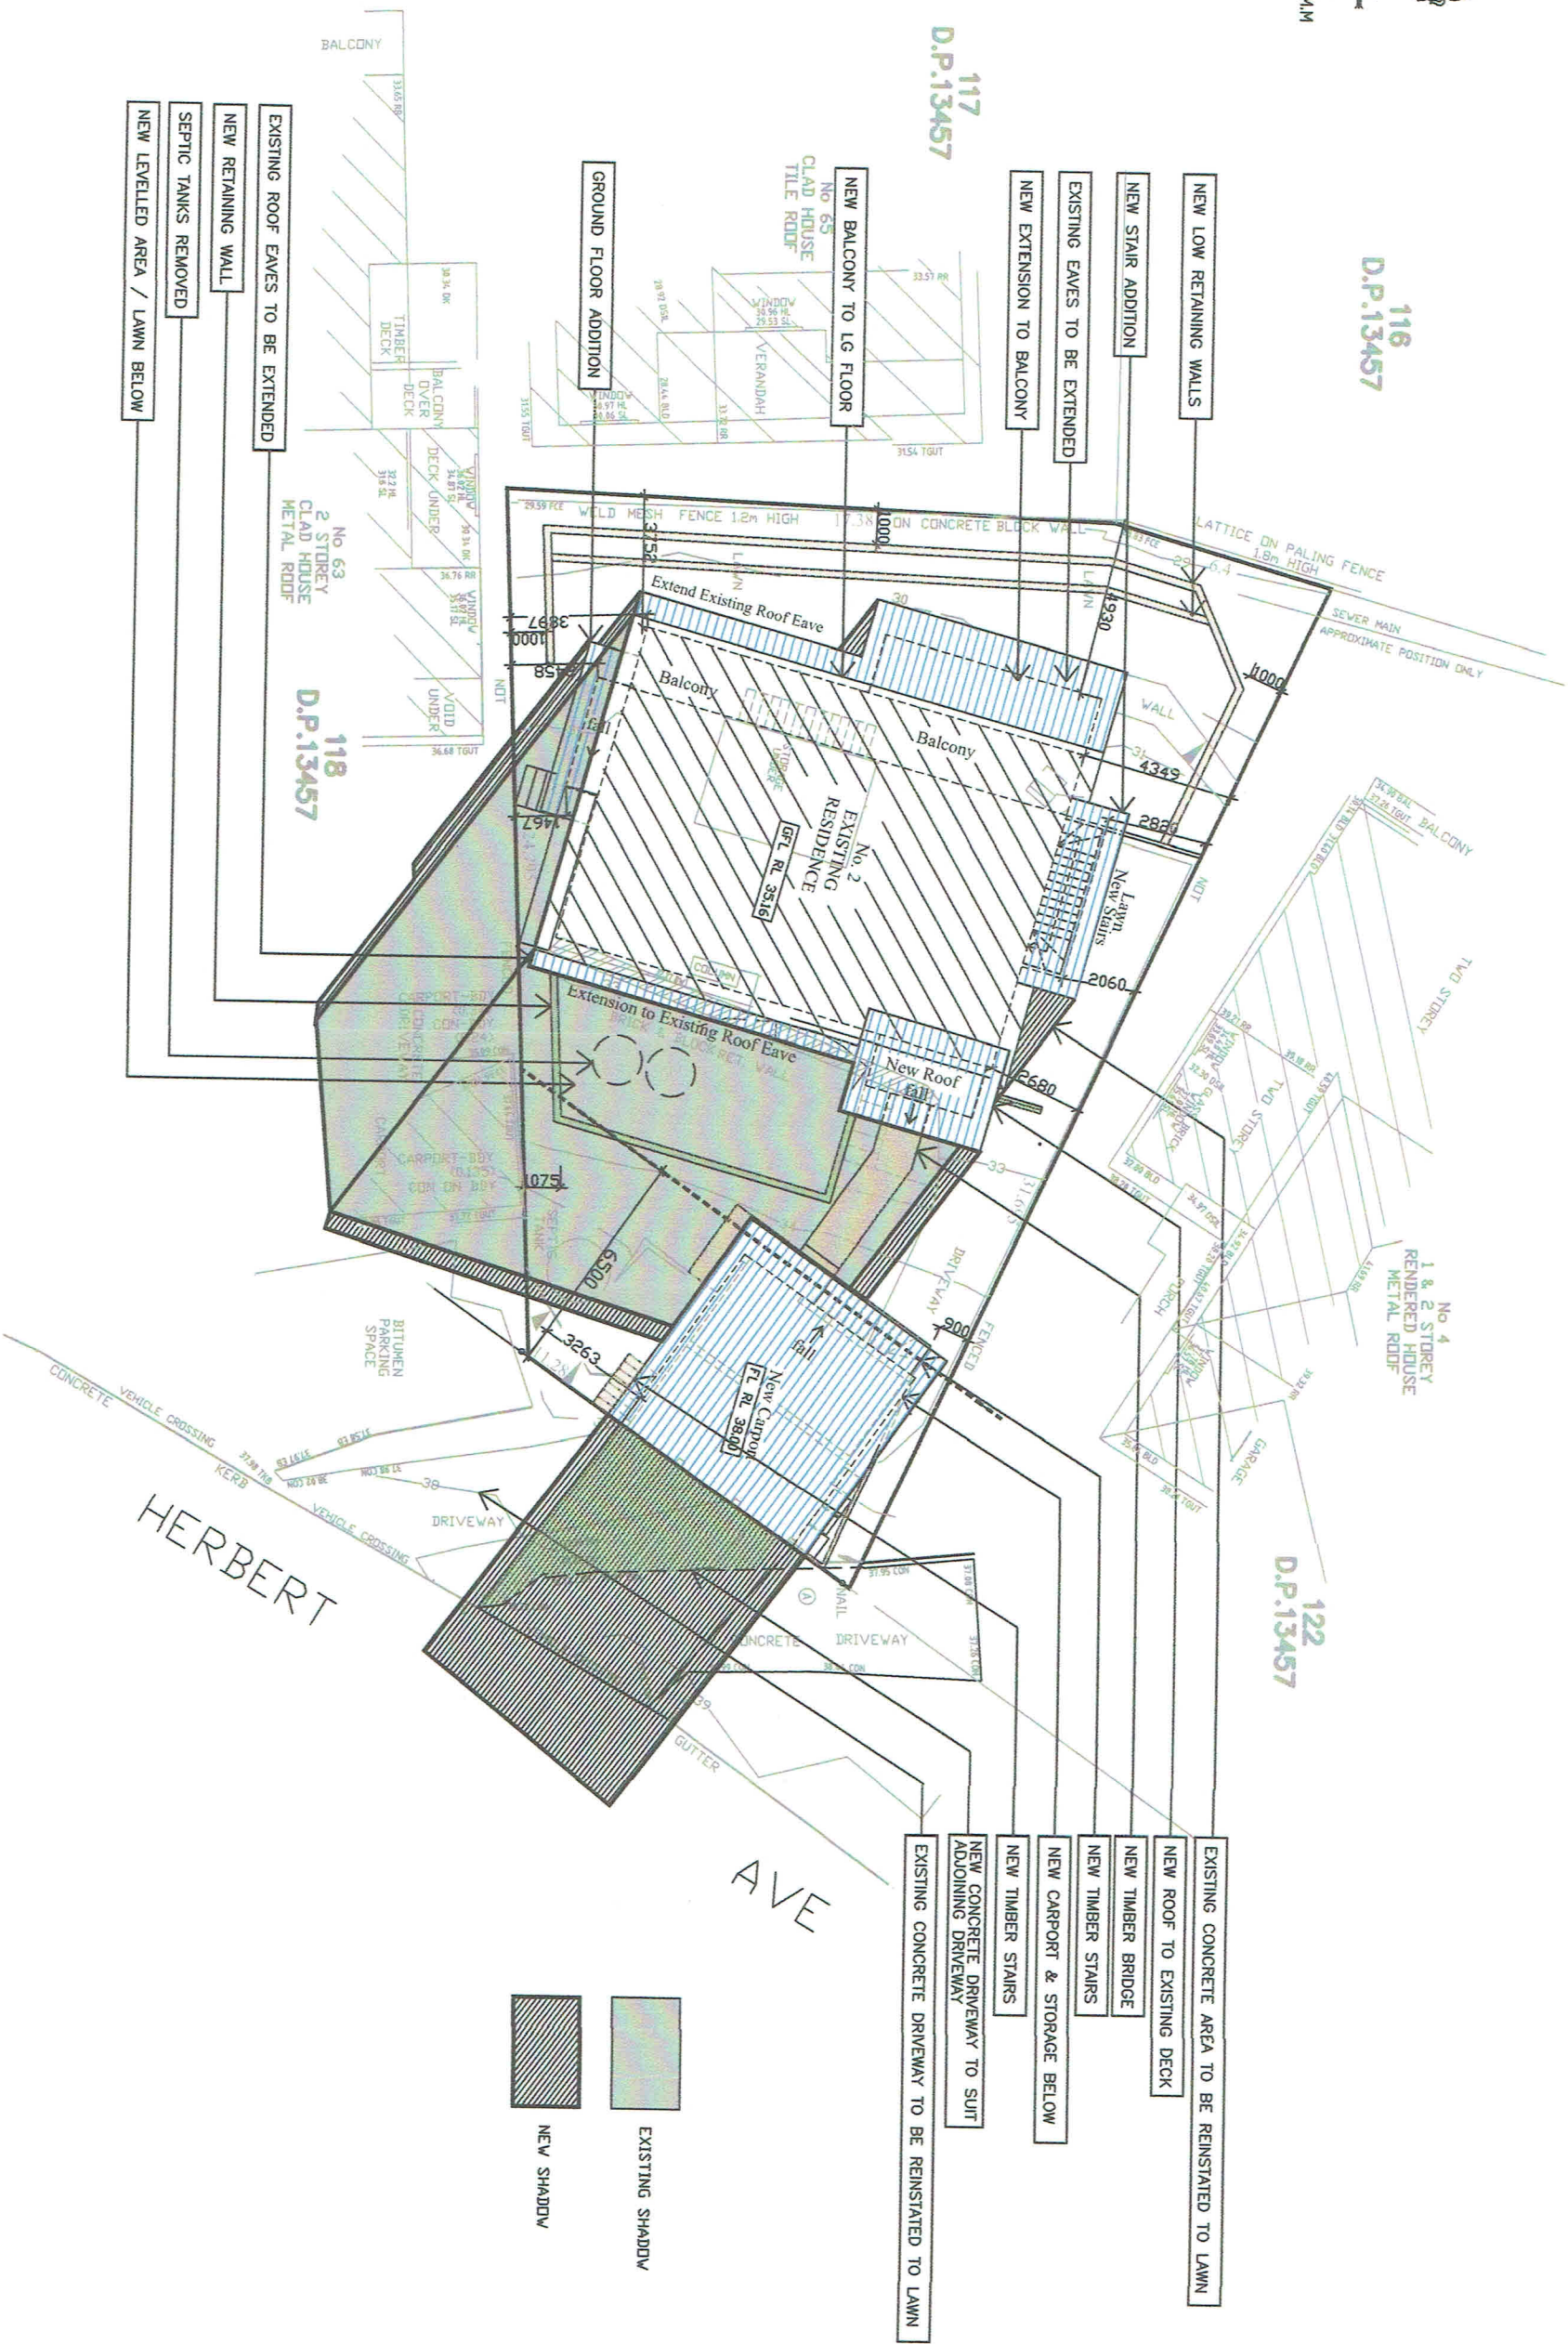

SITE AREA: 478.55sqm

LOT 121 DP 13457

# SHADOW DIAGRAM (21 JUNE 3pm)

- NOTES:
- All structures including stormwater & drainage to engineer's details
  - Do not obtain dimensions by scaling drawings
  - All dimensions are to be checked on site prior to starting work
  - These drawings are to be read in conjunction with all other consultant's drawings and specifications
  - All workmanship & materials shall be in accordance with the requirements of current editions including amendments of the relevant SAA Codes of Practice, the Building Code of Australia and .....
  - New materials are to be used throughout unless otherwise noted
  - Concrete footings, slab, structural beams or any other structural members are to be designed by a practicing engineer.

**JJ Drafting**

174 Garden St, North Narrabeen, NSW, 2101  
PO Box 697, Dee Why, NSW, 2099  
Mob: 0414 717 541  
Email: jjdraft@jpdrafting.com.au

Project:  
ALTERATIONS & ADDITIONS AND A NEW  
CARPORT AT 12 HERBERT AVENUE,  
NEWPORT  
Title:  
SHADOW DIAGRAM 21 June 3pm

Scale: 1:200  
Date: January 2016

Job No. : 506/16  
Dwg No. DA 13