


SITE LOCATION: Allambie Rd W/O Kirra Ra N/S				REV B (11/04/11)	
SITE NUMBER: 05701	BUS STOP No: 2100081	SCALE: 1:50	PAPER SIZE: A3	A 24/03/11 NC DRG Created	
				B 11/04/11 NC DRG Minor Changes	

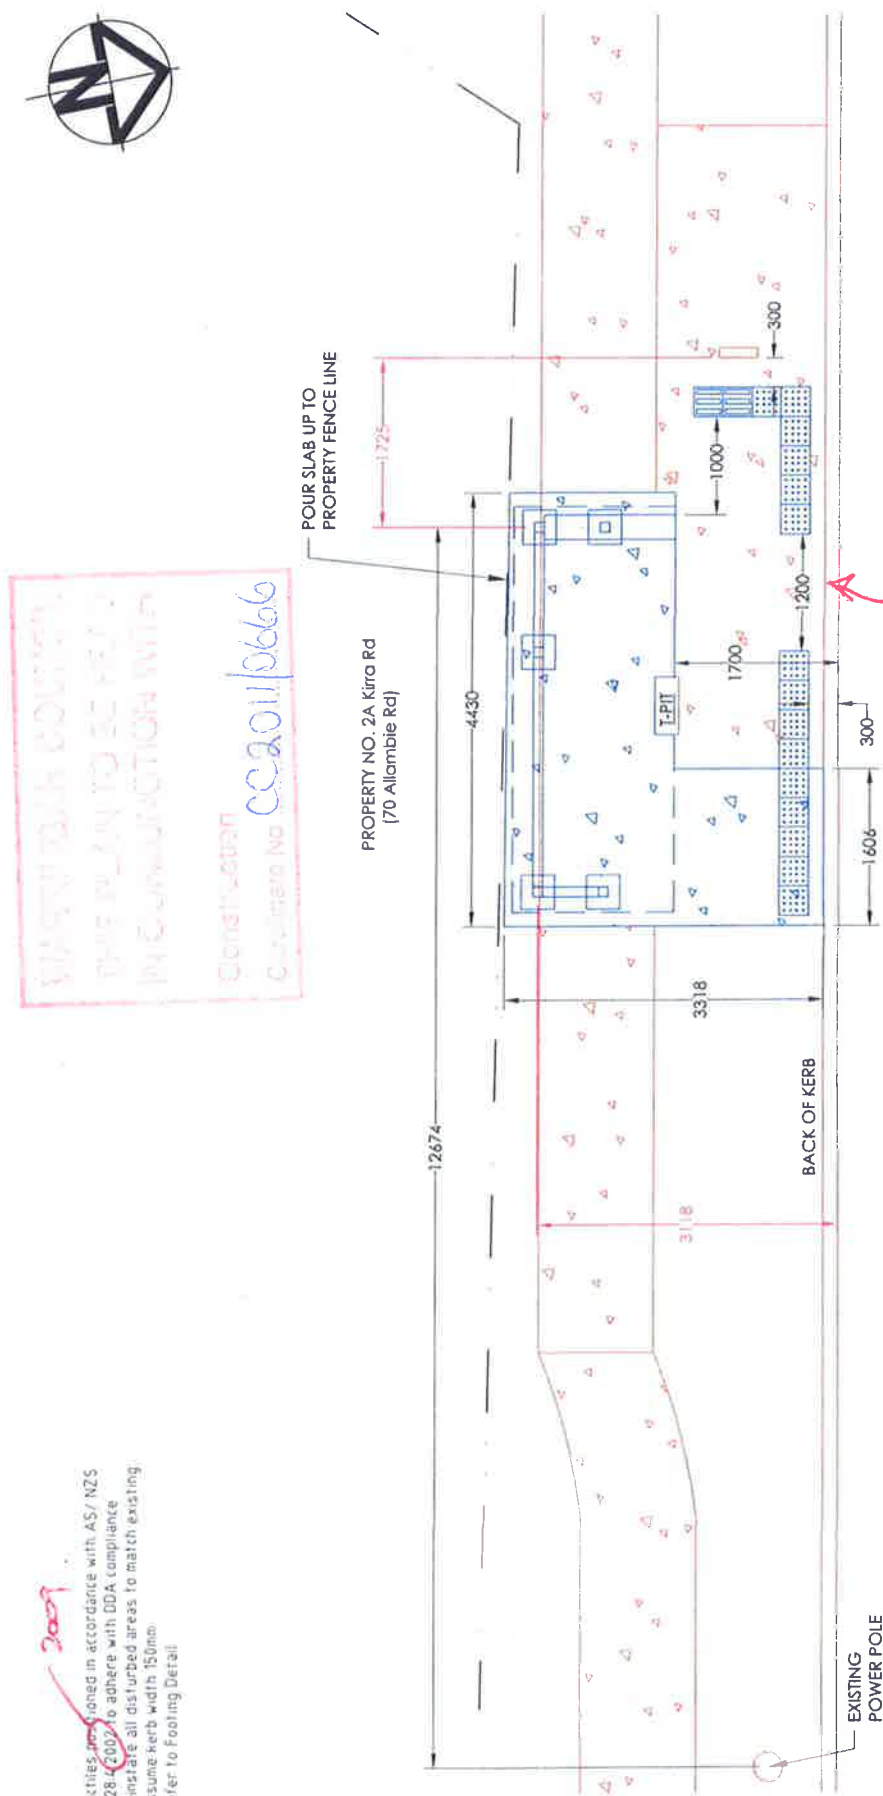

Tas's to be amended where required to comply with AS 1428.4.1 - 2009.

Drawing Description - Proposed

ADSHL