


North Steyne Street Front View
Scale NTS

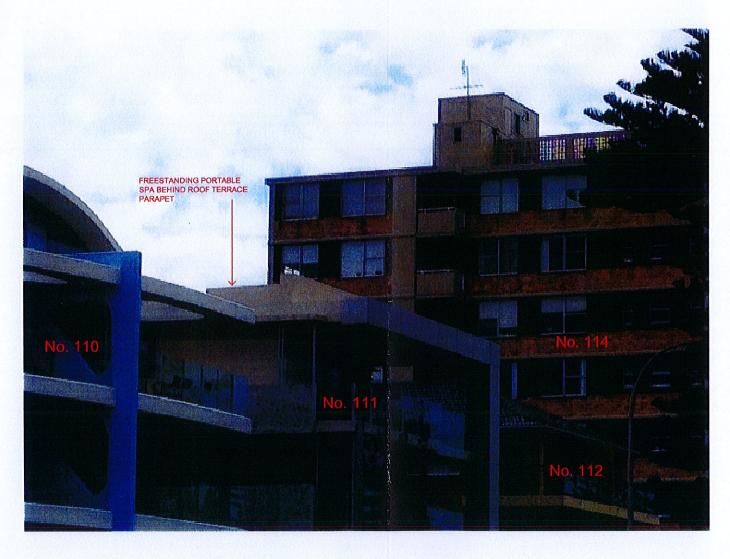

North Steyne Street Side View
Scale NTS

111 NORTH STEYNE, MANLY NSW

BA issue

 drawing
 EXISTING STREET ELEVATION IMAGES

 job no
 1321
 dwg no
 BA.203

 scale
 1 : 200 @ A3
 rev
 1

 date
 26.11.13
 drawn by

28.11.13 Rev 1: BA Document Issue