
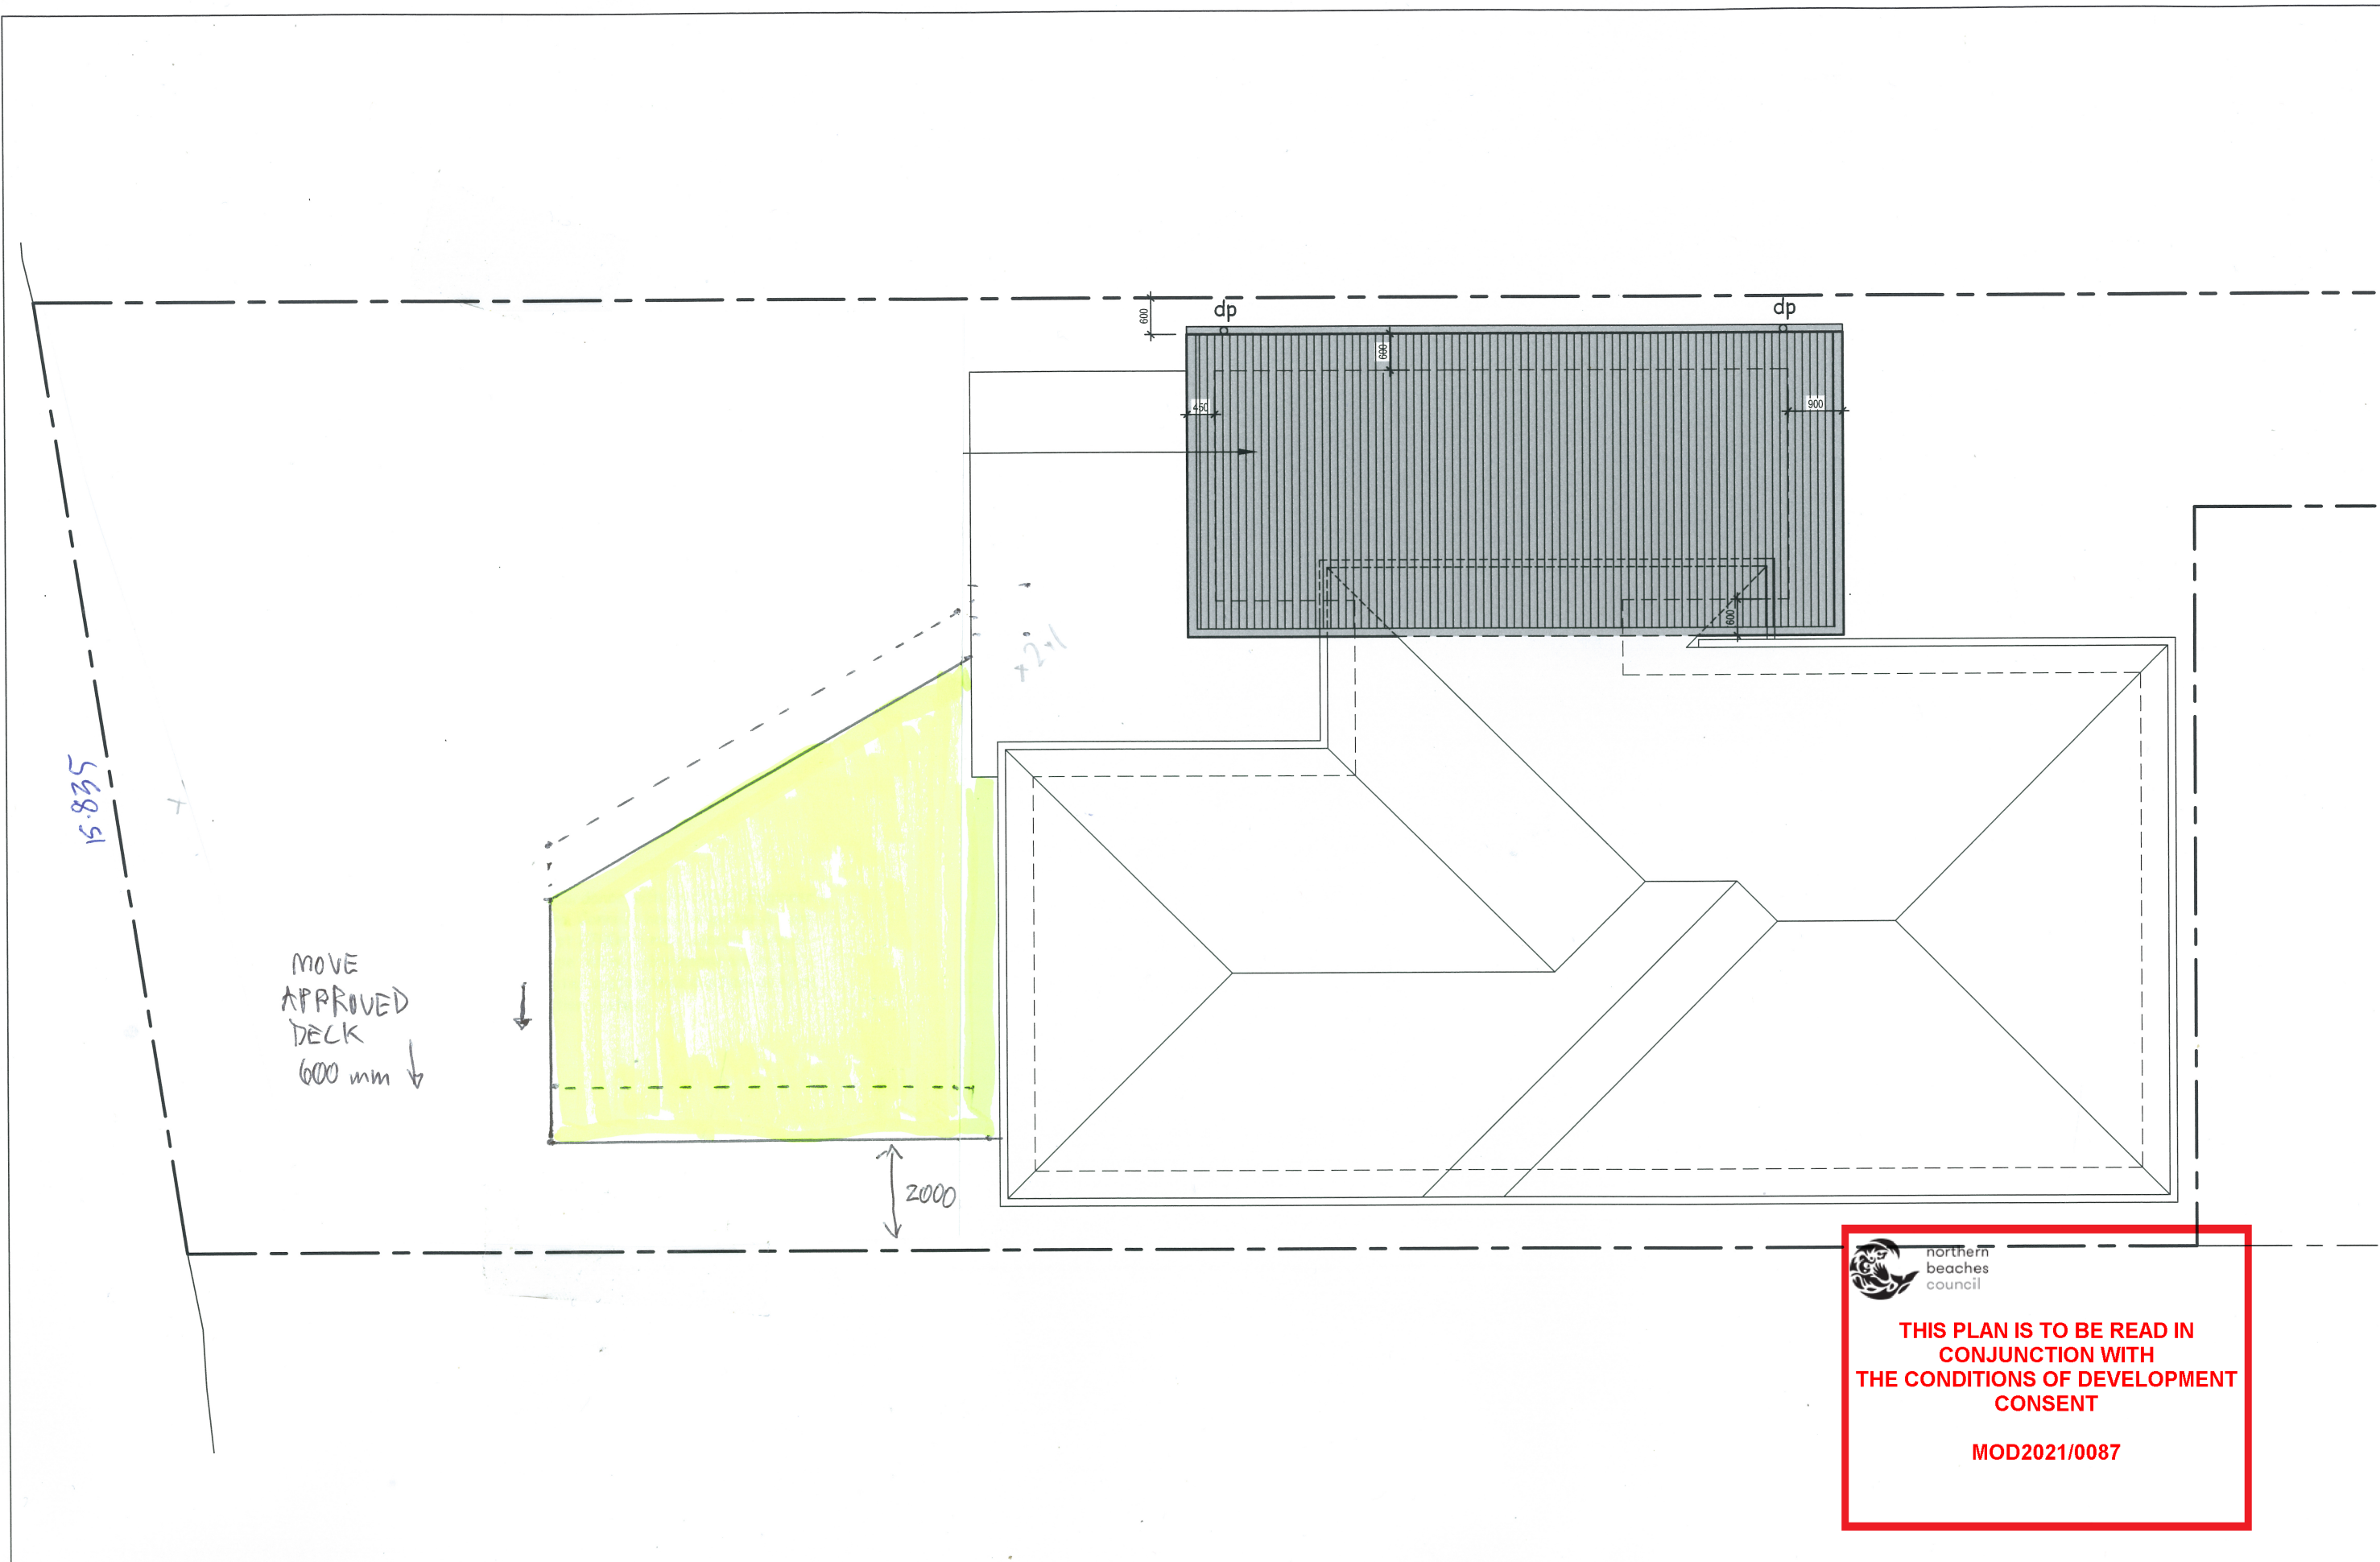


 

			 BUILDING DESIGNERS ASSOCIATION OF AUSTRALIA  SALLY GARDNER DESIGN AND DRAFT PLANS DRAWN FOR APPROVAL	 SustainAbility Design™ Specialist	47 Towradgi Street, Narrabeena, NSW, 2099 ABN 17 751 732 195 Sally mobile : 0414 731 685 Robert mobile : 0413 572 250 e-mail: robert@designanddraft.com.au http:// www.designanddraft.com.au	Clients Justin SINFIELD	Project PROPOSED ALTERATIONS & ADDITIONS 58 LAGOON STREET, NARRABEEN		Scale 1:100 @ A3	Job Number 2-1318		
A	20/12/18	Section 96 Modifications			Date 21 MAR. 2018		Drawn R.G.		Drawing Number A1	Rev. A		
	Date	Amendments			Checked S.G.							