


1 SOUTH
1 : 100

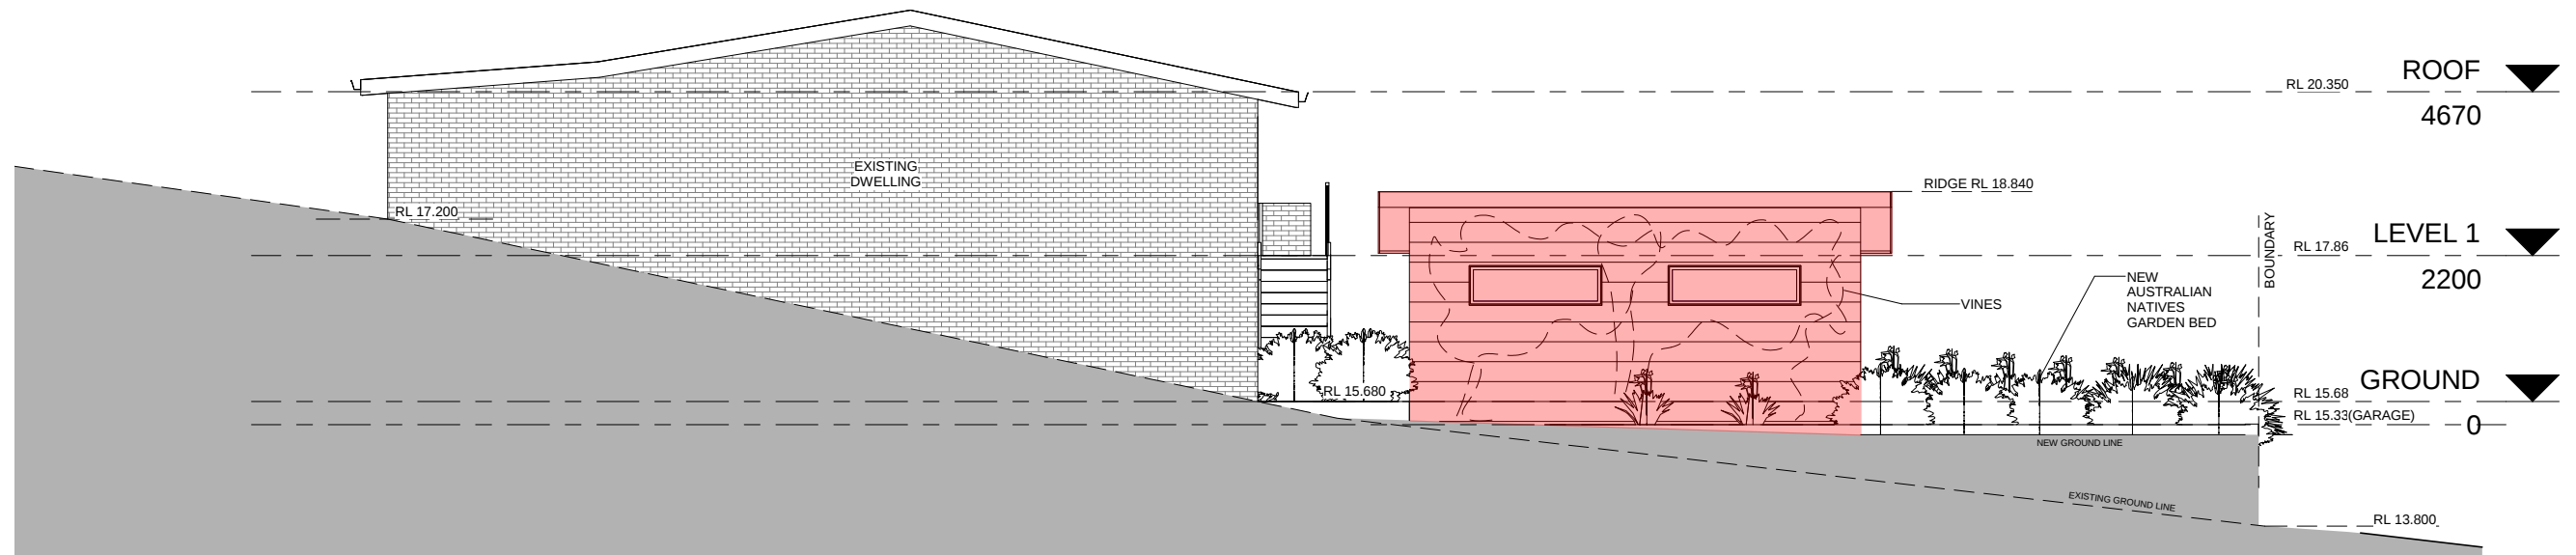

2 NORTH
1 : 100



This drawing is copyright and the property of Hot House Studio and must not be used without authorisation. Do not scale this drawing. All dimensions are to be verified on site and any discrepancies reported before commencement of any work or shop drawings.

Designs by Hot House Studio
M 0433 775 490
wade@hothousestudio.com

No.	Description	Date
01	DA ISSUE	25-05-15

CLIENT: LUKE & JULIE PRESTON		ELEVATIONS NORTH & SOUTH	
PROJECT: ALTERATIONS & ADDITIONS		Project number 20140912	DA_200
ADDRESS: 1 HAREWOOD PLACE, WARRIEWOOD		Date 25-05-15	
		Drawn by W.Cogle	
		Checked by SC	Scale @A3 1 : 100