



Development Application Tree Removal and Tree Pruning

Made under the Environmental Planning and Assessment Act 1979 (Sections 78A)
for works associated with a Complying Development Certificate Application

Address the application to:

- ☐ The General Manager
Warringah Council
Civic Centre, 725 Pittwater Rd
Dee Why NSW 2099
- Or**
- ☐ Customer Service Centre
Warringah Council
DX 9118
Dee Why

If you need help lodging your application:

- ☐ Phone our Customer Service Centre on (02) 9942 2111 or come in and talk to us

October 2013

Office Use Only

- ☐ WLEP 2000 Locality
☐ WLEP 2011 Zone

DA2014/0692

- | | |
|---|--|
| ☐ Owners Consent | ☐ Flood Zone |
| ☐ Lot and DP | ☐ Riparian Zone |
| ☐ 40m Buffer | ☐ Vegetation/Threatened |
| ☐ Acid Sulfate | ☐ Wave Impact |
| ☐ Bushfire Zone | ☐ Coastal Zone |
| ☐ Heritage | ☐ 100m MHWM |
| ☐ Slip Zone | |

For applicable fees and charges, please refer to Council's website: www.warringah.nsw.gov.au or contact our Customer Service Centre.

Privacy and Personal Information Protection Notice

The personal information requested in this form is required by or under the Environmental Planning and Assessment Act 1979 and will only be used by Warringah Council in connection with the requirements of that Act and any other relevantly applicable legislation relating to the subject-matter of this application. The information is being collected for the following purposes, namely, to enable us to (1) process and determine your application, (2) contact you in relation to your application should that be necessary, and (3) keep the public informed by making the application publicly accessible. If you do not provide the information, Council will not be able to process your application, and your application will be rejected.

Your application will be available to Councillors and Council Officers. Members of the public have certain rights of access to information and documents held by Council under the Government Information (Public Access) Act 2009 (GIPA), and under the Privacy and Personal Information Protection Act 1998 (NSW) to the extent permitted by those Acts.

Warringah Council is to be regarded as the agency that holds the information, which will be stored on Council's records management system or in archives and may be displayed on E-Services Online (except as regards to personal particulars). You have a right to access information within the meaning of the Privacy and Personal Information Protection Act 1998 (NSW) on application to Council, and to have that information updated or corrected as necessary. Please contact Warringah Council if the information you have provided is incorrect or changes or if access is otherwise sought to the information. In addition, a person may request that any material that is available (or is to be made available) for public inspection by or under the Local Government Act 1993 (NSW) be prepared or amended so as to omit or remove any matter that would disclose or discloses the person's place of living if the person considers that the disclosure would place or places the personal safety of the person or of members of the person's family at risk. Any such request must be made to Council's General Manager see s 739 of the Local Government Act 1993 (NSW).

Part 1 Summary Applicant(s) Details

Applicant(s) name

Owner(s) name

If any owner/applicant of this development application is a current employee or elected representative of Warringah Council

Warringah Council Employee Yes ☐ Elected Representative Yes ☐

Part 2 Application Details

2.1 Location of the property Unit no. House no. Street
Suburb
Legal property description Lot Sect DP/SP
We need this to correctly identify the land. These details are shown on your rates notice, property title etc. This information must be supplied

Part 2 Application Details

2.2 Exemptions

Council consent is not required for removal if the tree is less than 5 metres in height or seven (7) metres in canopy width, the tree is dead, a noxious weed, is referred to in the list of exempt species in Appendix 5 of WDCP, or is considered dangerous to life or property

If a level 5 qualified arborist provides written confirmation that a tree is dangerous to life or property, the tree can be removed without obtaining Consent from Council. Please forward a copy of the arborist's report to Council prior to removal if practical.

You may also prune a tree by less than 10% of the foliage within a 12 month period without Council consent

2.3 Application Fee

\$110 - Fee to be confirmed with Council's current Fees and Charges

2.4 Owners Consent

The owner of the land on which the tree(s) are located must sign the consent on the application

Any consent issued as a result of this application is not a directive or order and does not oblige the owner to undertake the consented works. The consent is valid for **five years** from the date on the determination.

2.5 Description of works

Please provide details of the work to be carried out in the box below

Tree no.	Tree species (if known)	Work required (prune/remove/assess)	Reason for the work
1	STRINGY BARK	REMOVE	Signs of stress - drops live and dead branches
2			Bad lean towards street light and power
3			lines.
4			Canopy over house service lines to 2 houses
5			Evidence (report enclosed) old termite activity
6			Tree hollow
7			
8			
9			
10			
11			
12			
13			
14			

Please indicate whether any of the above trees are considered dangerous to life or property. Please refer to section 2.2 Exemptions

Part 2 Application Details

2.6 Sketch

Please indicate in the box on the right.

Sketch the outline of the allotment, street, position of structures eg house, garage and the location of each tree as numbered in 2.3


Please tie a yellow ribbon around the tree trunk.

Are there any dogs on the property?

Yes ☐ No ☒

Are there any locked gates blocking access?

Yes ☐ No ☒

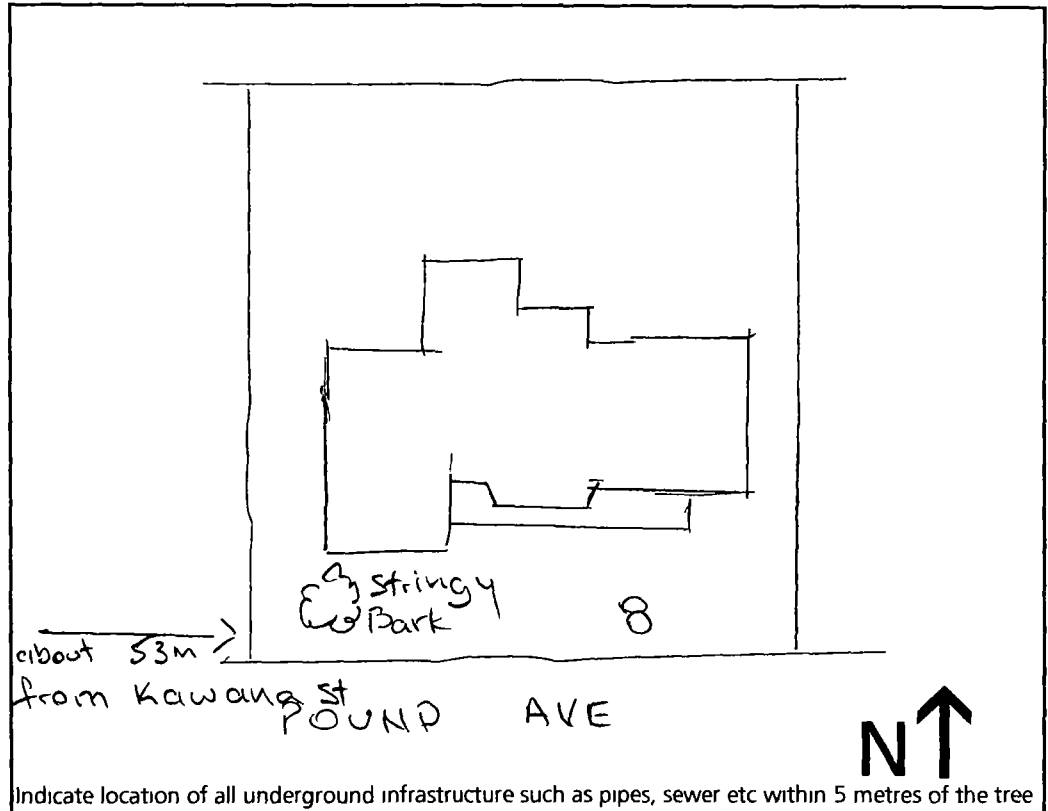

Indicate location of all underground infrastructure such as pipes, sewer etc within 5 metres of the tree

2.7 Integrated development

Is this application for integrated development?

Please tick appropriate boxes

Yes ☐ No ☒

Integrated development is development that requires licences or approvals from other consent authorities. Most forms of development will not be "integrated". See Part 4, Division 5, Section 91 of the Environmental Planning and Assessment Act 1979 - www.legislation.nsw.gov.au. If integrated additional payment (by Cheque) is required to relevant authority.

Fisheries Management Act 1994 ☐ s144 ☐ s201 ☐ s205 ☐ s219

Heritage Act 1977 ☐ s58

Mine Subsidence ☐ s15

Compensation Act 1961

Mining Act 1992 ☐ s63 ☐ s64

National Parks and ☐ s90

Wildlife Act 1974

Petroleum (Onshore) Act 1991 ☐ s9

Protection of the Environment ☐ s43(a),(b),(d) ☐ s47 ☐ s48 ☐ s55 ☐ s122

Operations Act 1997

Roads Act 1993 ☐ s138

Rural Fires Act 1997 ☐ s100B

Water Management Act 2000 ☐ s89 ☐ s90 ☐ s91

Part 2 Application Details

2.8 Disclosure of political donations and gifts

Note: gift means a gift within the meaning of section 84 of the Election Funding & Disclosures Act 1981. Failure to disclose relevant information is considered an offence under Part 6 section 96H of the Election Funding and Disclosures Act 1981.

Under section 147 of the Environmental Planning and Assessment Act 1979 any reportable political donation to an elected representative of Warringah Council (Mayor or Councillor) and/or any gift to an elected representative or Warringah Council employee within a two (2) year period commencing two (2) years before the date of this application and ending when the application is determined must be disclosed

Are you aware of any person with a financial interest in this application who made a reportable donation or gave a gift in the last two (2) years

☐ Yes

☐ No

If yes, complete the Political Donation Declaration and lodge it with this application. If no, in signing this application I undertake to advise the Council in writing if I become aware of any person with a financial interest in this application who has made a political donation or has given a gift in the period from the date of lodgement of this application and the date of its determination

For further information visit Councils website at
www.warringah.nsw.gov.au/plan_dev/PoliticalDonationsBill.aspx

Development Application Checklist

Required

Supplied

DO YOU HAVE OWNER(S) CONSENT? (All owners of the property must give consent).
 (NOTE: If the trunk of the tree is located across property boundaries, consent of ALL owners of EACH property is required)

☒

☐

HAVE YOU ATTACHED A SKETCH OF THE PROPERTY?

(All trees to be inspected are to be clearly marked on the sketch and on site with tape, ribbon, paint spot or numbered tag)

☒

☐

If you have indicated that the application is Integrated Development HAVE YOU ATTACHED A CHEQUE? Please discuss with Council.

☐

☒

SUPPORTING DOCUMENTATION?

Have you attached all relevant documentation, reports, photographs in support of the application? e.g. below

- Arborist's Report (in accordance with Appendix of WDCP)

Note: Council's assessment of your tree will be a visual observation made at ground level. Should your tree require detailed inspection or assessment of features located more than 2 metres above ground level, or below ground such as root mapping, to justify your application, you must provide a report from a qualified level 5 arborist detailing these issues

☐

☒

- Sewer diagram, Plumbers report

☒

☐

- Structural Engineers report detailing damage to property and why alternatives to removing the tree are not feasible

☐

☒

Exempt and Complying Development

Is this application required as part of an Exempt or Complying Development?

☐

☒

If Yes - have you attached all relevant plans?

A Site Plan showing existing and proposed development with trees identified in Part 2.5. Warringah Development Control Plan, Part H, Appendix 11 - Class 2-9 Building and Appendix 12 - Tree Protection Plan may apply.

☐

☐

APPLICATION FOR TREE REMOVAL

49 Pound Ave



Frenchs Forest 2086

1996 Removal granted, but not activated (approval copy attached)

2010 Prune 10% granted

2014 Application to remove the tree, as it is in danger of falling into the street light post.

And the power services line to 2 properties. (Forsyth Services Pest Company report attached)

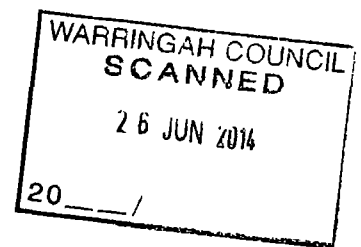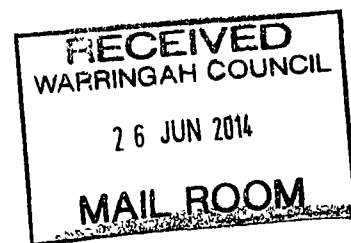

FORSYTH SERVICES

Unit 35 32-34 Campbell Ave, Cromer, NSW, 2099

PHONE: 02 9982 3676. FAX: 02 9971 9064

"Personalised Service in Pest Control and Property Maintenance"

Email: fps@bigpond.net.au or www.forsythpestservices.com.au

Bill To:

Sylvia Gore

49 Pound Ave

Frenchs Forest NSW 2086

A.B.N.73 987 041 800

Tax Invoice

Invoice #: 00006317

Date: 13/11/13

Description	Amount	Code
To re-inspect foundation area & interior (old termite activity evident) plus knock out bricks in sub floor to expose void below stairs.	\$150.00	GST
Drill & Check large tree in front yard, tree has evidence of old termite workings in bark as well as centre of tree being hollowed out maybe by termites.		
Recommend an Arborist to inspect tree		
Reinspection in 6 months		

COMMENTS: Service Warranty - NIL

GST: \$15.00

SERVICE WARRANTY is VOID until full payment of invoice has been received!

Total Inc GST: \$165.00

TECHNICIAN:


Balance Due: \$165.00

THIS TREATMENT AND INSPECTION DOES NOT COVER OR PREVENT OR GUARANTEE AGAINST TERMITE ATTACK UNLESS STATED ABOVE.

"Annual Inspection/Service is strongly recommended" at clients request.

By paying the agreed fee, the client acknowledges that they have read, understand and agree to the limitations, terms and conditions of the report.

PLEASE NOTE - THIS IS A 7 DAY ACCOUNT!

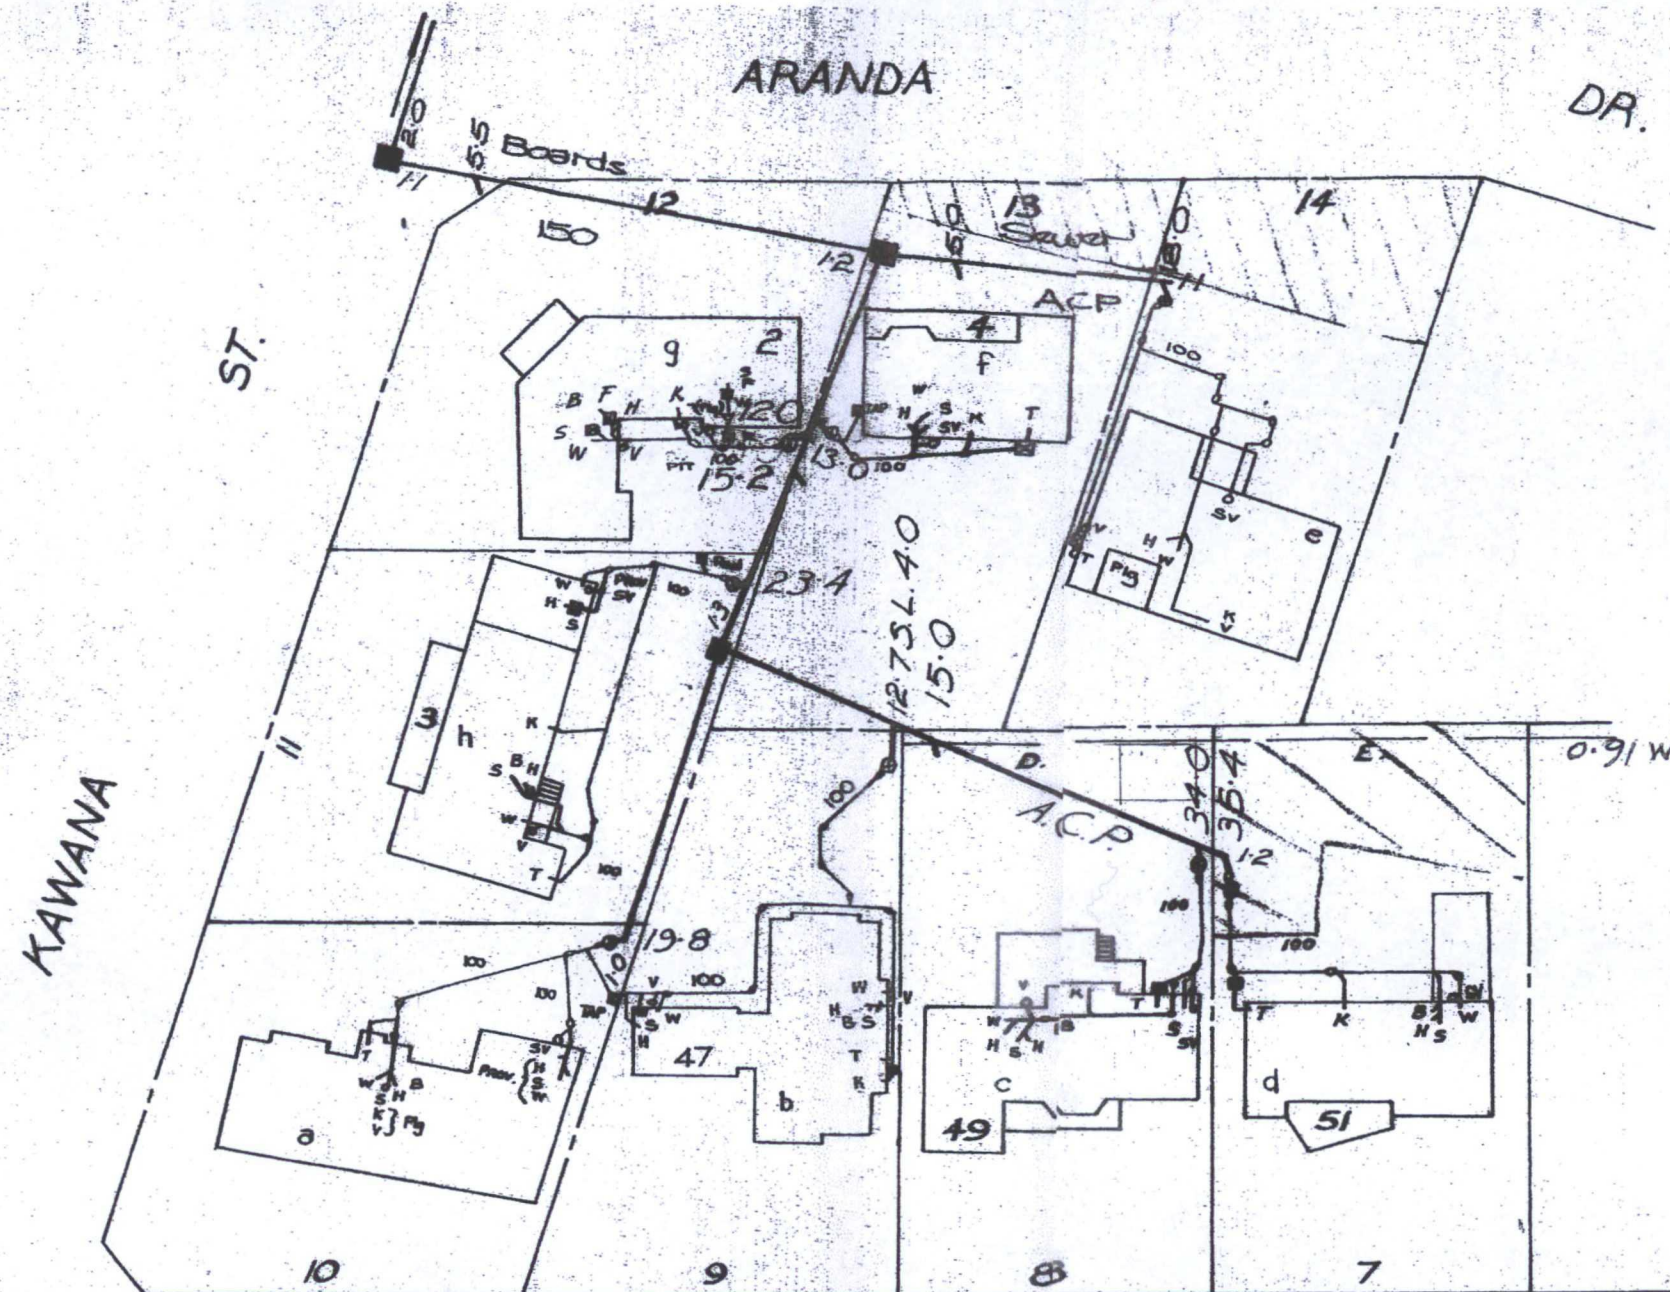

W.C.s

U.C.s

POUND

AVE.

(French's Forest) W.O.47459

DRAINAGE			PLUMBING		SYMBOLS AND ABBREVIATIONS	M.W.S. & D.B. SEWERAGE SERVICE SHEET Municipality of Warringah Scale 1:500 Distances/depths in metres; pipe diameters in millimetres
W.C.	Supervised by	Date	Supervised by	Date		
Bth.	Inspector	/ /	Inspector	/ /	Boundary Trap Inspection Shaft Pitt Grease Interceptor Gully P Trap Reflux Valve Cleaning Eye Vertical Pipe Vent Pipe Soil Vent Pipe Down Cast Cowl Induct Pipe Mica Flap Tubs Kitchen Sink Water Closet Bath Waste Handbasin Shower Wrought Iron Pipe Cast Iron Pipe Floor Waste Washing Machine	Where the sewer is not available and a special inspection is involved the Board accepts no responsibility for the suitability of the drainage in relation to the eventual position of the Board's Sewer.
Shr.		Examined by		/ /		
Bsn.	Chief Inspector	/ /	Chief Inspector	/ /	for House Services Engineer	
K.S.		Tracing Checked		/ /		Tracing Checked
Tubs						
Pig.						
Dge. Int.						
Dge. Ext.						

a: 8-2-78 e: 25-1-79 d: 17-9-80

No. 0649106







