
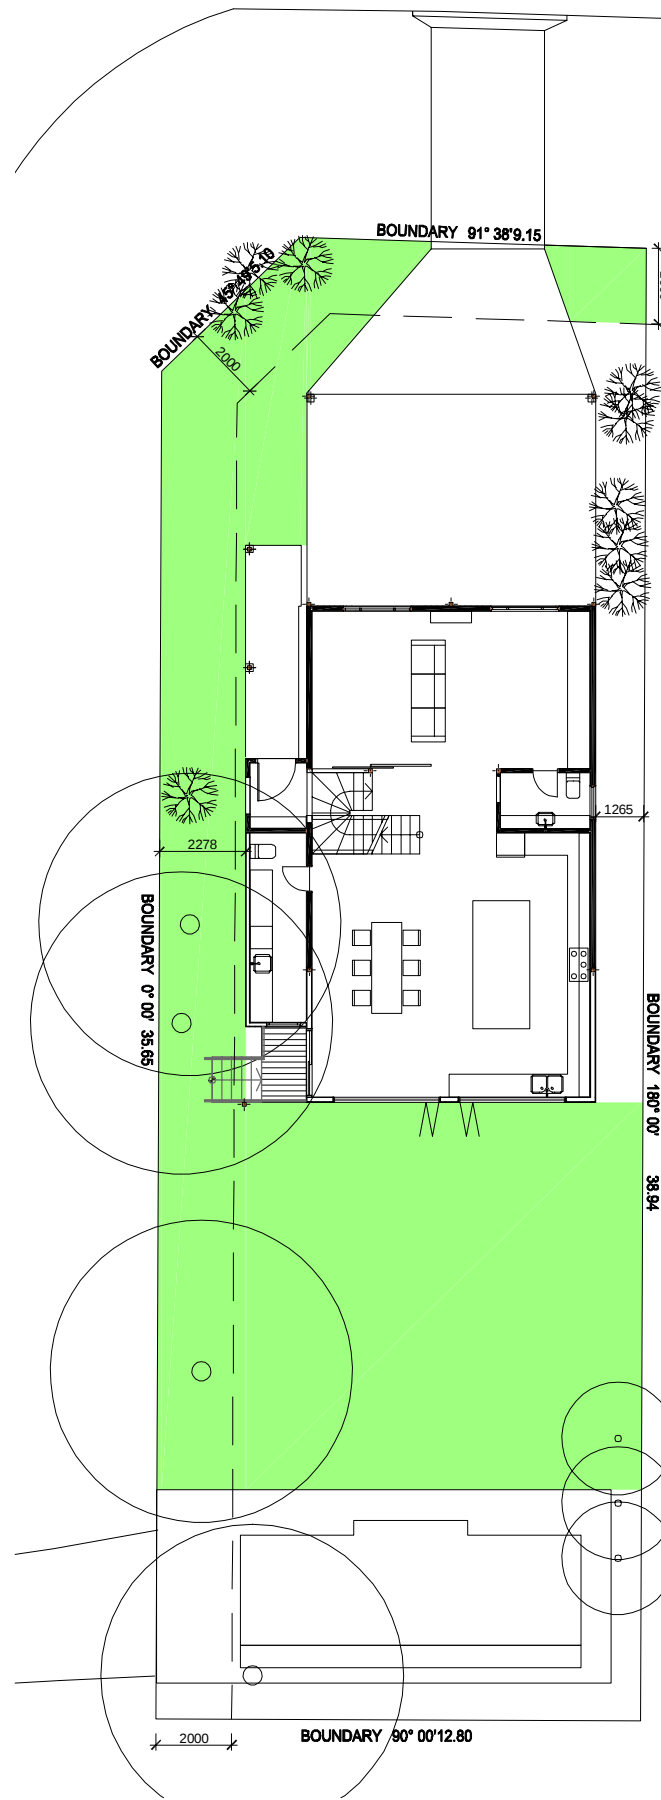


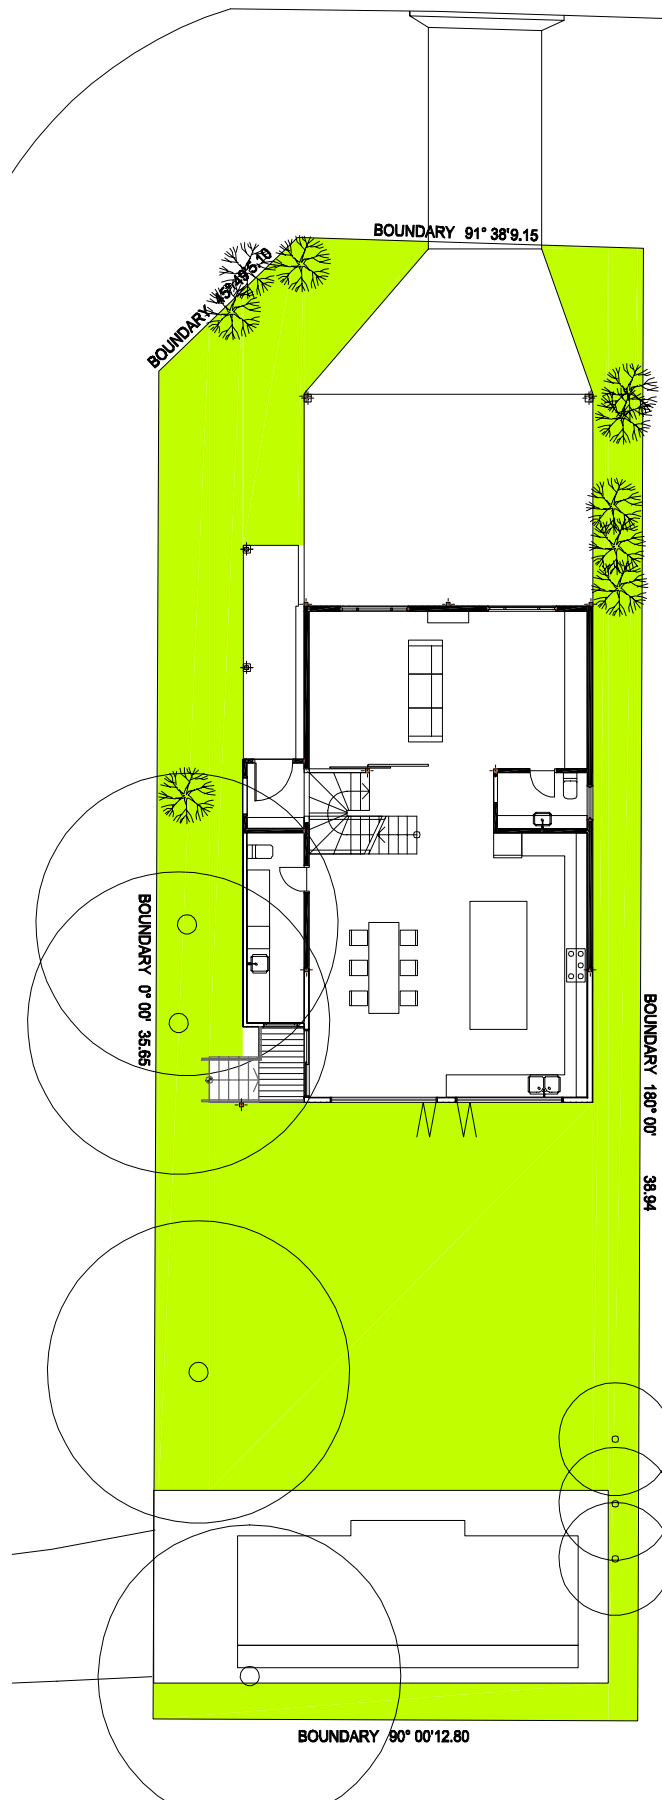

LANDSCAPE CALCULATIONS

SITE AREA: 494sqm

OPENS SPACE: 201sqm
40.6%

DEEP SOIL PLANTING: 244sqm
49.4%

IMPORTANT NOTES:
Do not scale from drawings. All dimensions to be checked on site before commencement of work. All discrepancies to be brought to the attention of the Architect. Larger scale drawings and written dimensions take preference. This drawing is copyright and the property of the author, and must not be retained, copied or used without the express authority of KnD ARCHITECTS PTY. LTD.

DEVELOPMENT APPLICATION
NOT FOR CONSTRUCTION

REVISION	DATE	DESCRIPTION	BY
A	29/04/2021	DA SUBMISSION (CAR-PORT AND DRIVEWAY)	PD
B	10/05/2021	DA SUBMISSION	PD

KnD
ARCHITECTS

KnD Architects Pty Ltd
45 Bainton Crescent, Melba, ACT 2615
Australia
P +61 413 047 299 P +61 412 510 932
E info@kndarchitects.com.au
www.kndarchitects.com.au

ACN 643 817 985

CLIENT
JODIE RANIERI

PROJECT
PARR AVENUE RESIDENCE
49 PARR AVENUE
CURL CURL NSW 2099

DRAWING TITLE
LANDSCAPE DIAGRAMS

SCALE	DATE	DRAWN	CHECKED
1 : 100 @ A3	23/04/2021	PD	PD
JOB	DRAWING	REVISION	
20009	DA1_9-02	B	