



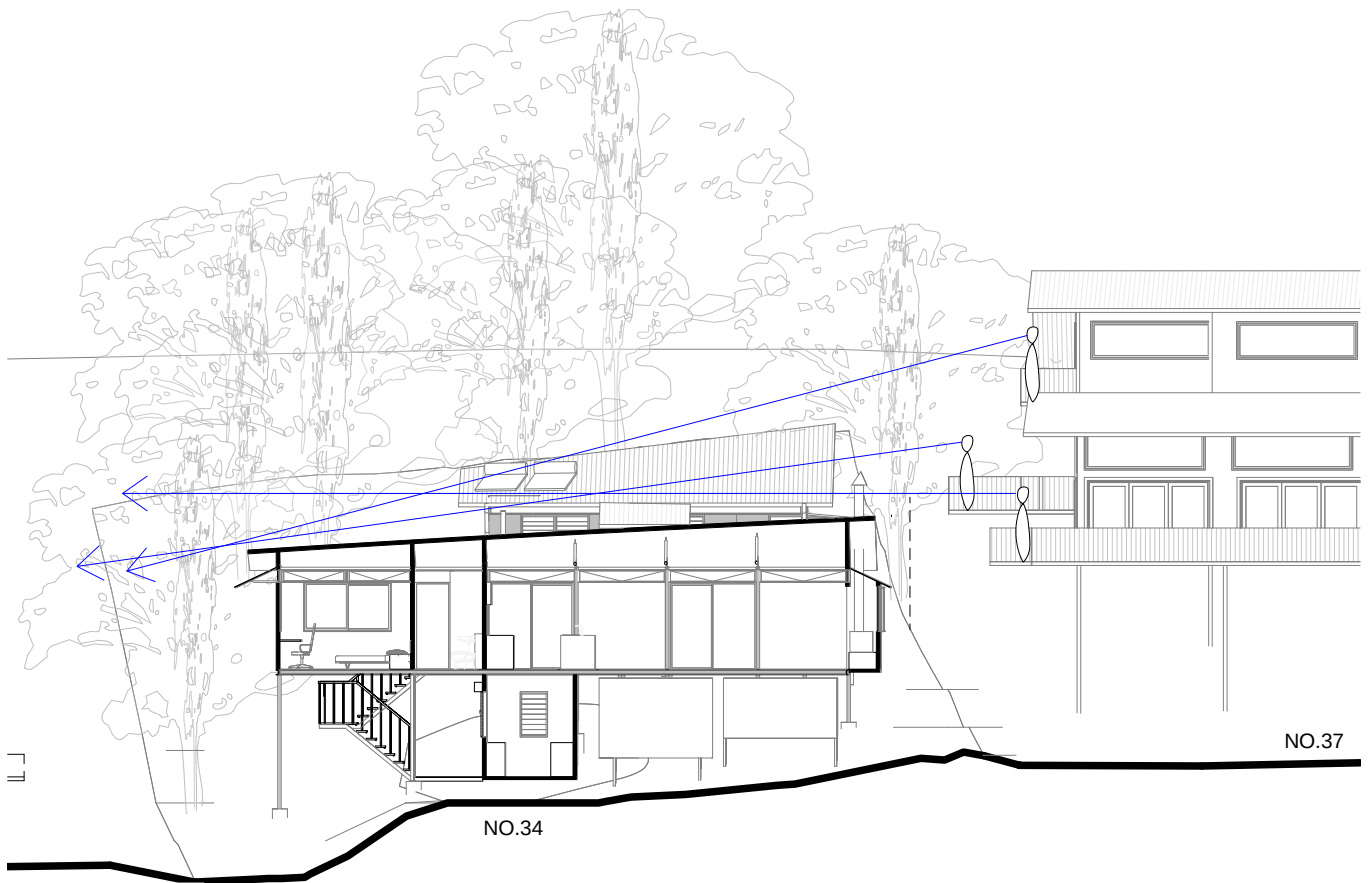

Section 3

1 : 200

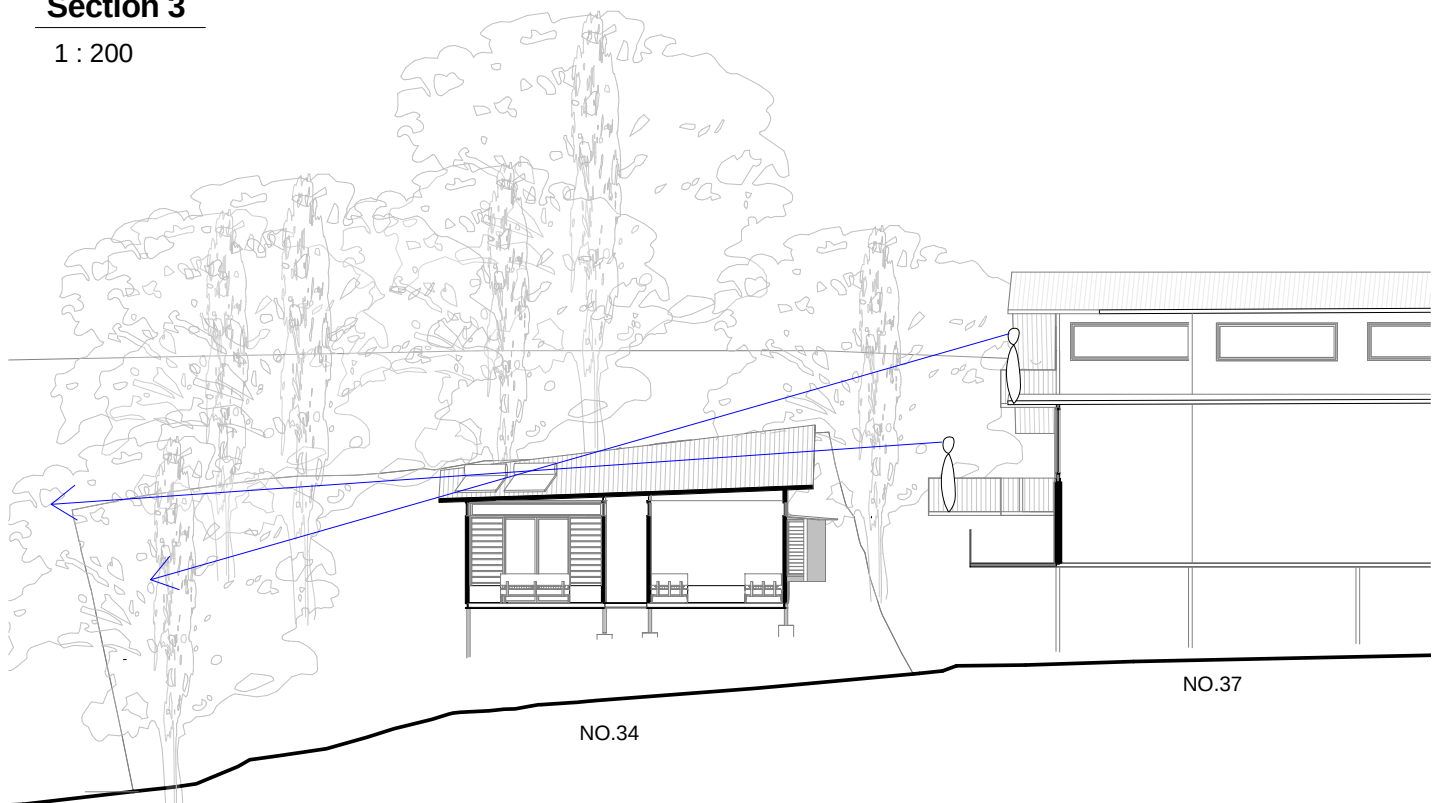

Section 4

1 : 200

APPENDIX 1B
ROOFS LOWERED TOWARD EAST TO INCREASE VIEW LINES
FROM NO.37