




Legend:
ACU - Air Conditioning Unit
AJ - Articulation Joint
CL - Ceiling Level
FGL - Finish Ground Line
FL - Floor Level
HWS - Hot Water System
NGL - Natural Ground Line
OBS - Obscure
DP - Downpipe
RW - Retaining Wall

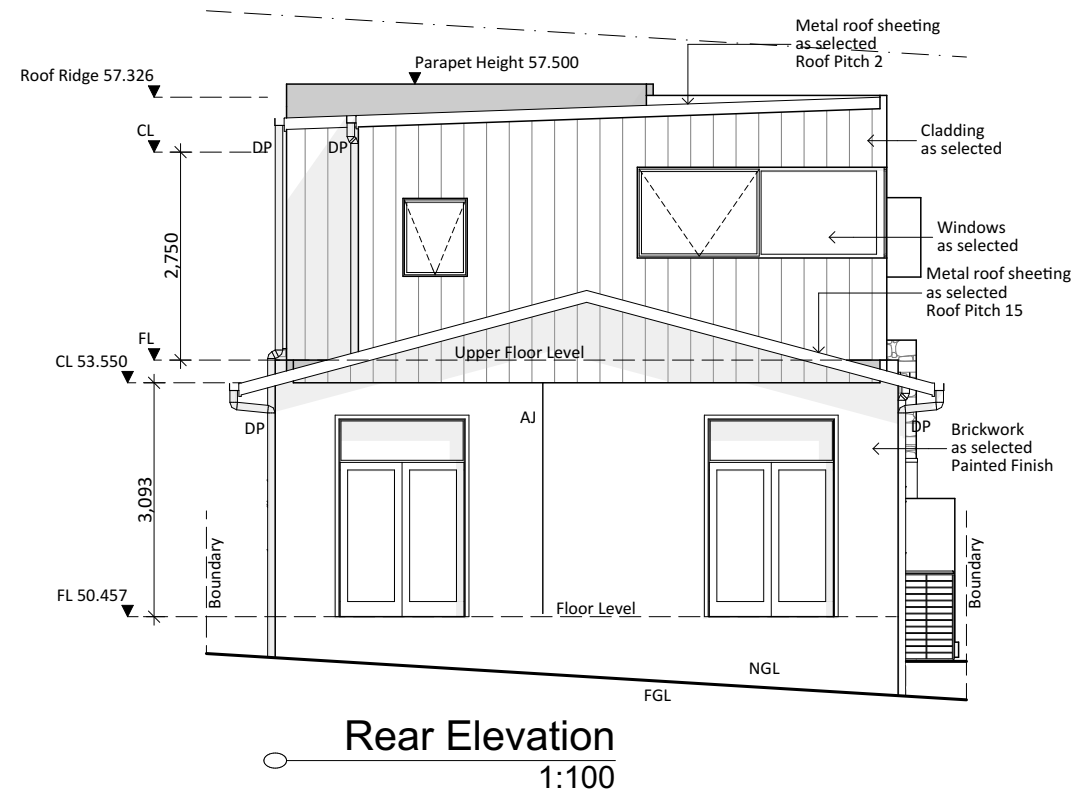

Legend:
ACU - Air Conditioning Unit
AJ - Articulation Joint
CL - Ceiling Level
FGL - Finish Ground Line
FL - Floor Level
HWS - Hot Water System
NGL - Natural Ground Line
OBS - Obscure
DP - Downpipe
RW - Retaining Wall

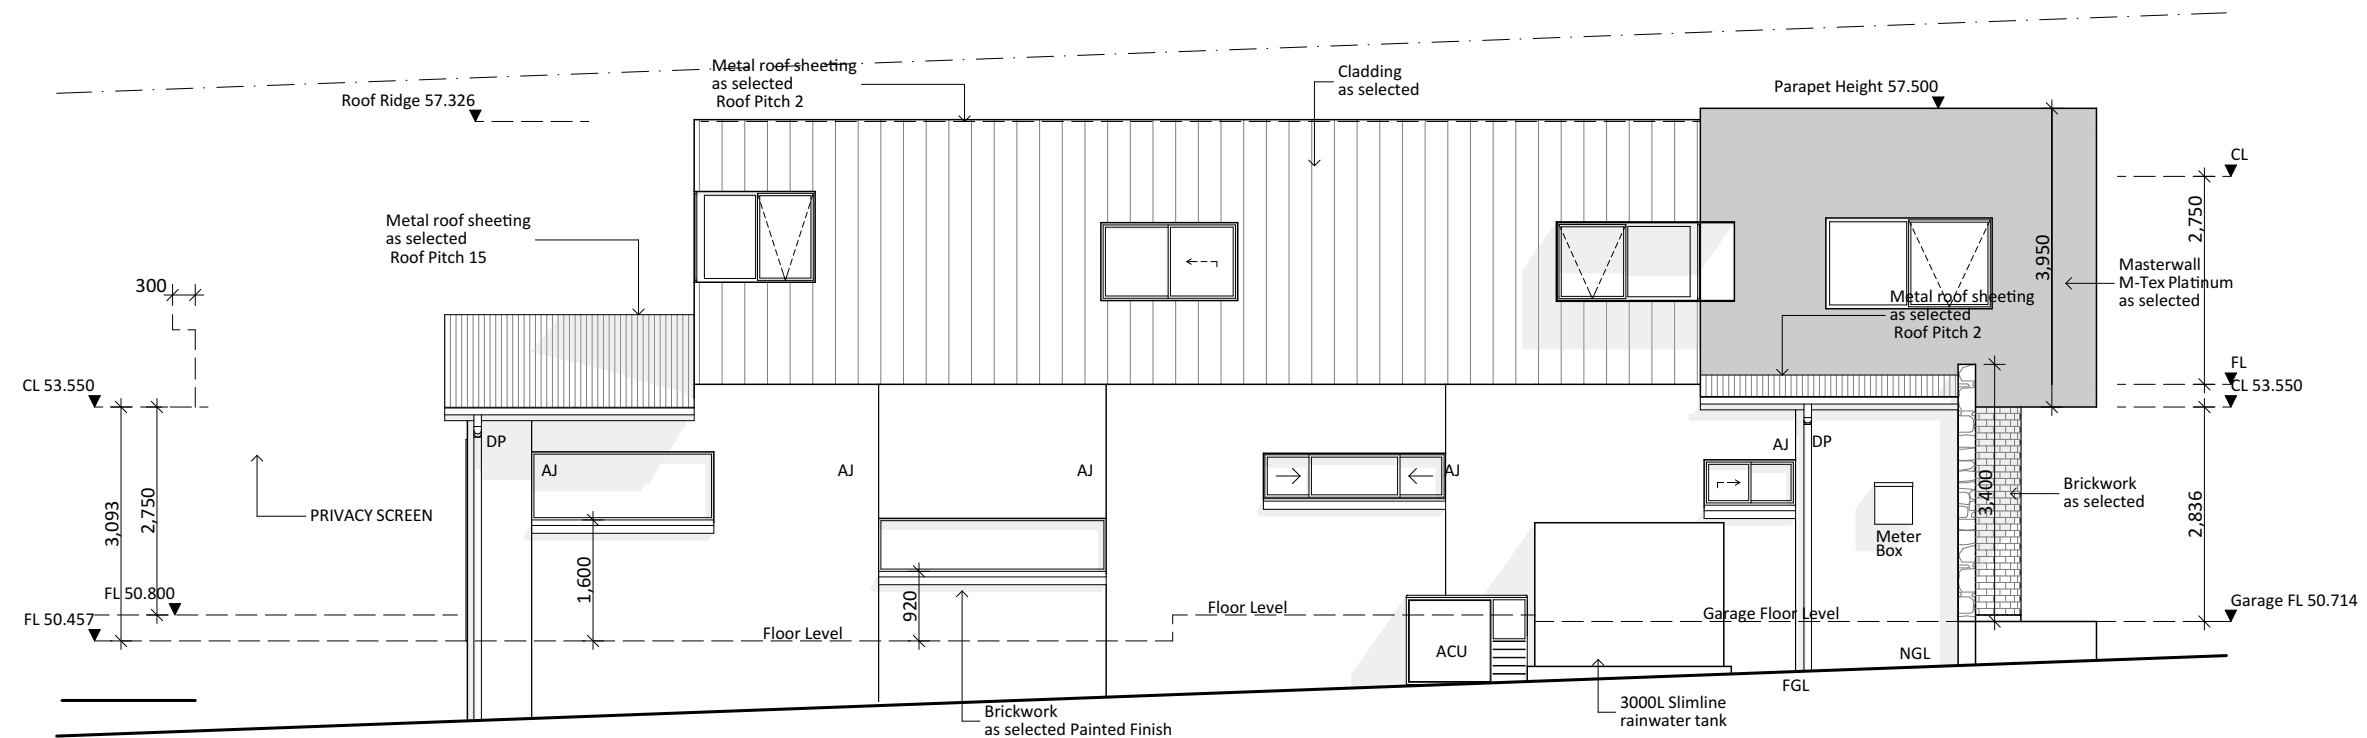

Side Elevation
1:100

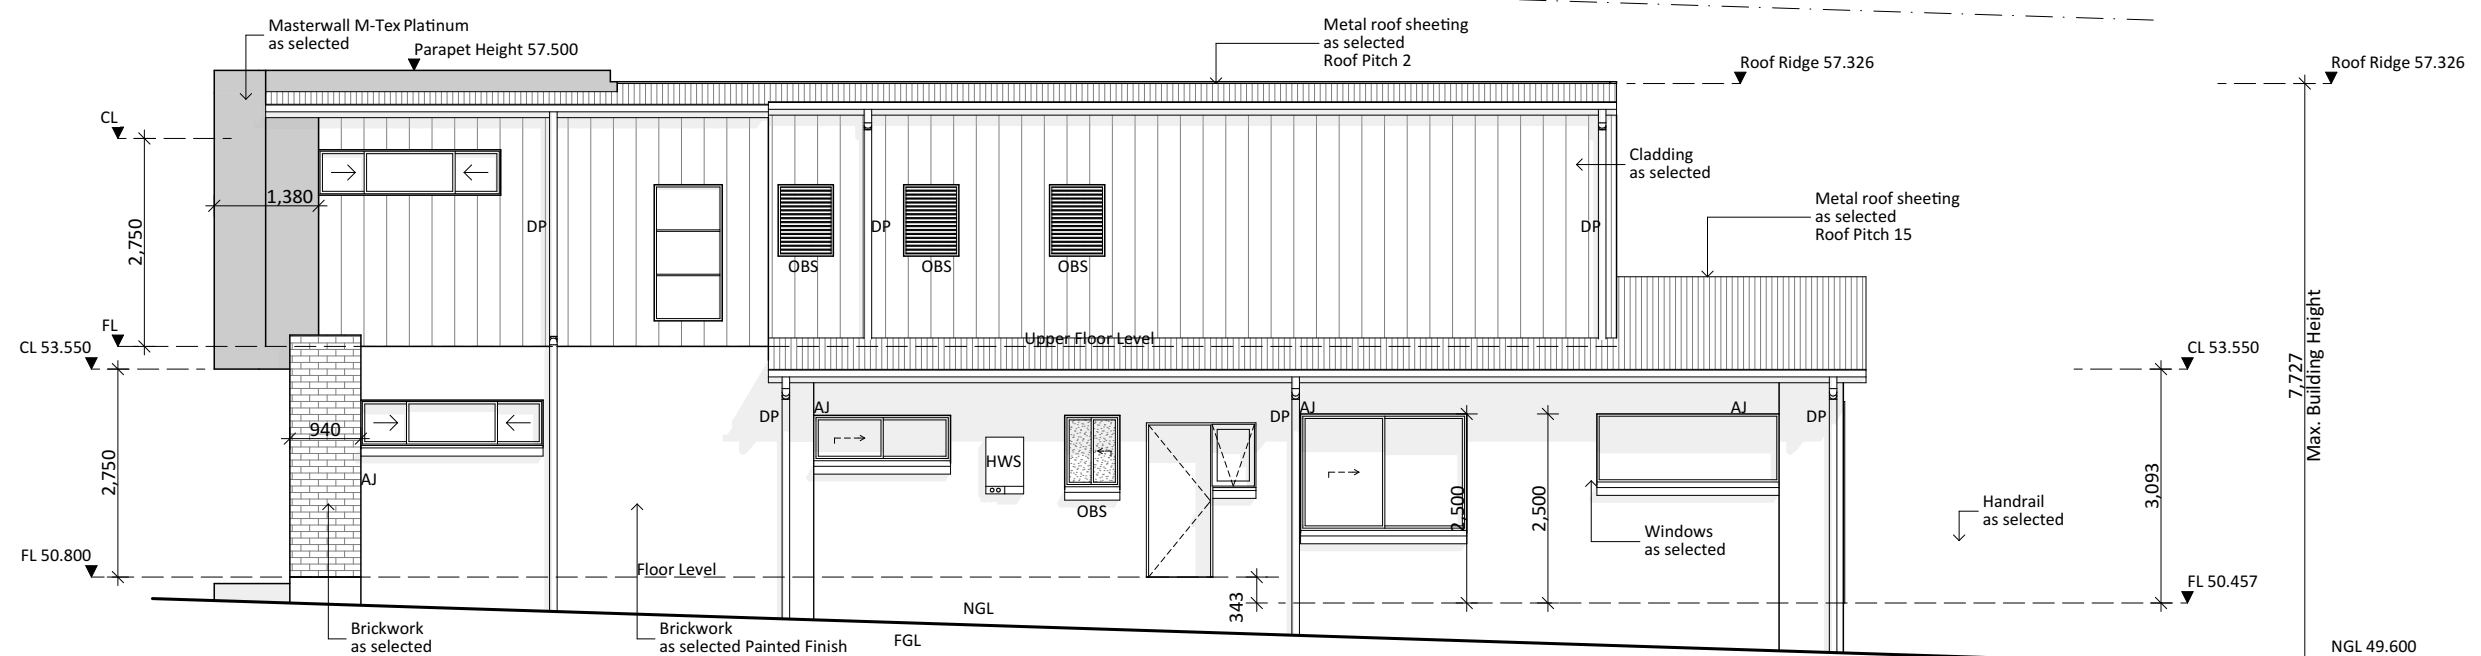

Side Elevation
1:100

ISSUE: J
DRAWING: 20202-9
SHEET: 6/14
DATE: 28-04-21
PAPER: A3
LOT: 119
DP: 6143

note: all works to be carried out in conjunction with the construction notes on sheet 2

Proposed Residence
#16 Robertson Road, North Curl Curl
Icon Job Number: J/0822

ACCURATE
design & drafting

info@accuratedesign.com.au
© abeaut designs t/a Accurate Design and Drafting 2021

02 4647 2552