

EXISTING STRUCTURE
DEMOLITION
NEW STRUCTURE

THIS PLAN IS TO BE READ IN CONJUNCTION WITH THE CONDITIONS OF DEVELOPMENT CONSENT

MOD2023/0493

PROPOSED INTERNAL WORKS TO PRO-SHOP, SERVICE AREA, BAR & SNOOKER ROOM ONLY (ALL OTHER AREAS REMAIN UNCHANGED, NO EXTERNAL WORKS PROPOSED)

DEVELOPMENT APPLICATION / S4.55

GROUND FLOOR PLAN

Scale	Project & Address	Client	DWG No	Revision	Date
1:200 @ A3	ALTERATIONS TO EXISTING BUILDING 27 SUWARROW ST FAIRLIGHT NSW 2094	Manly Golf Club Limited	DA10	B	06/07/23


northern beaches council

EXISTING

THIS PLAN IS TO BE READ IN CONJUNCTION WITH THE CONDITIONS OF DEVELOPMENT CONSENT

MOD2023/0493


DINING AREA

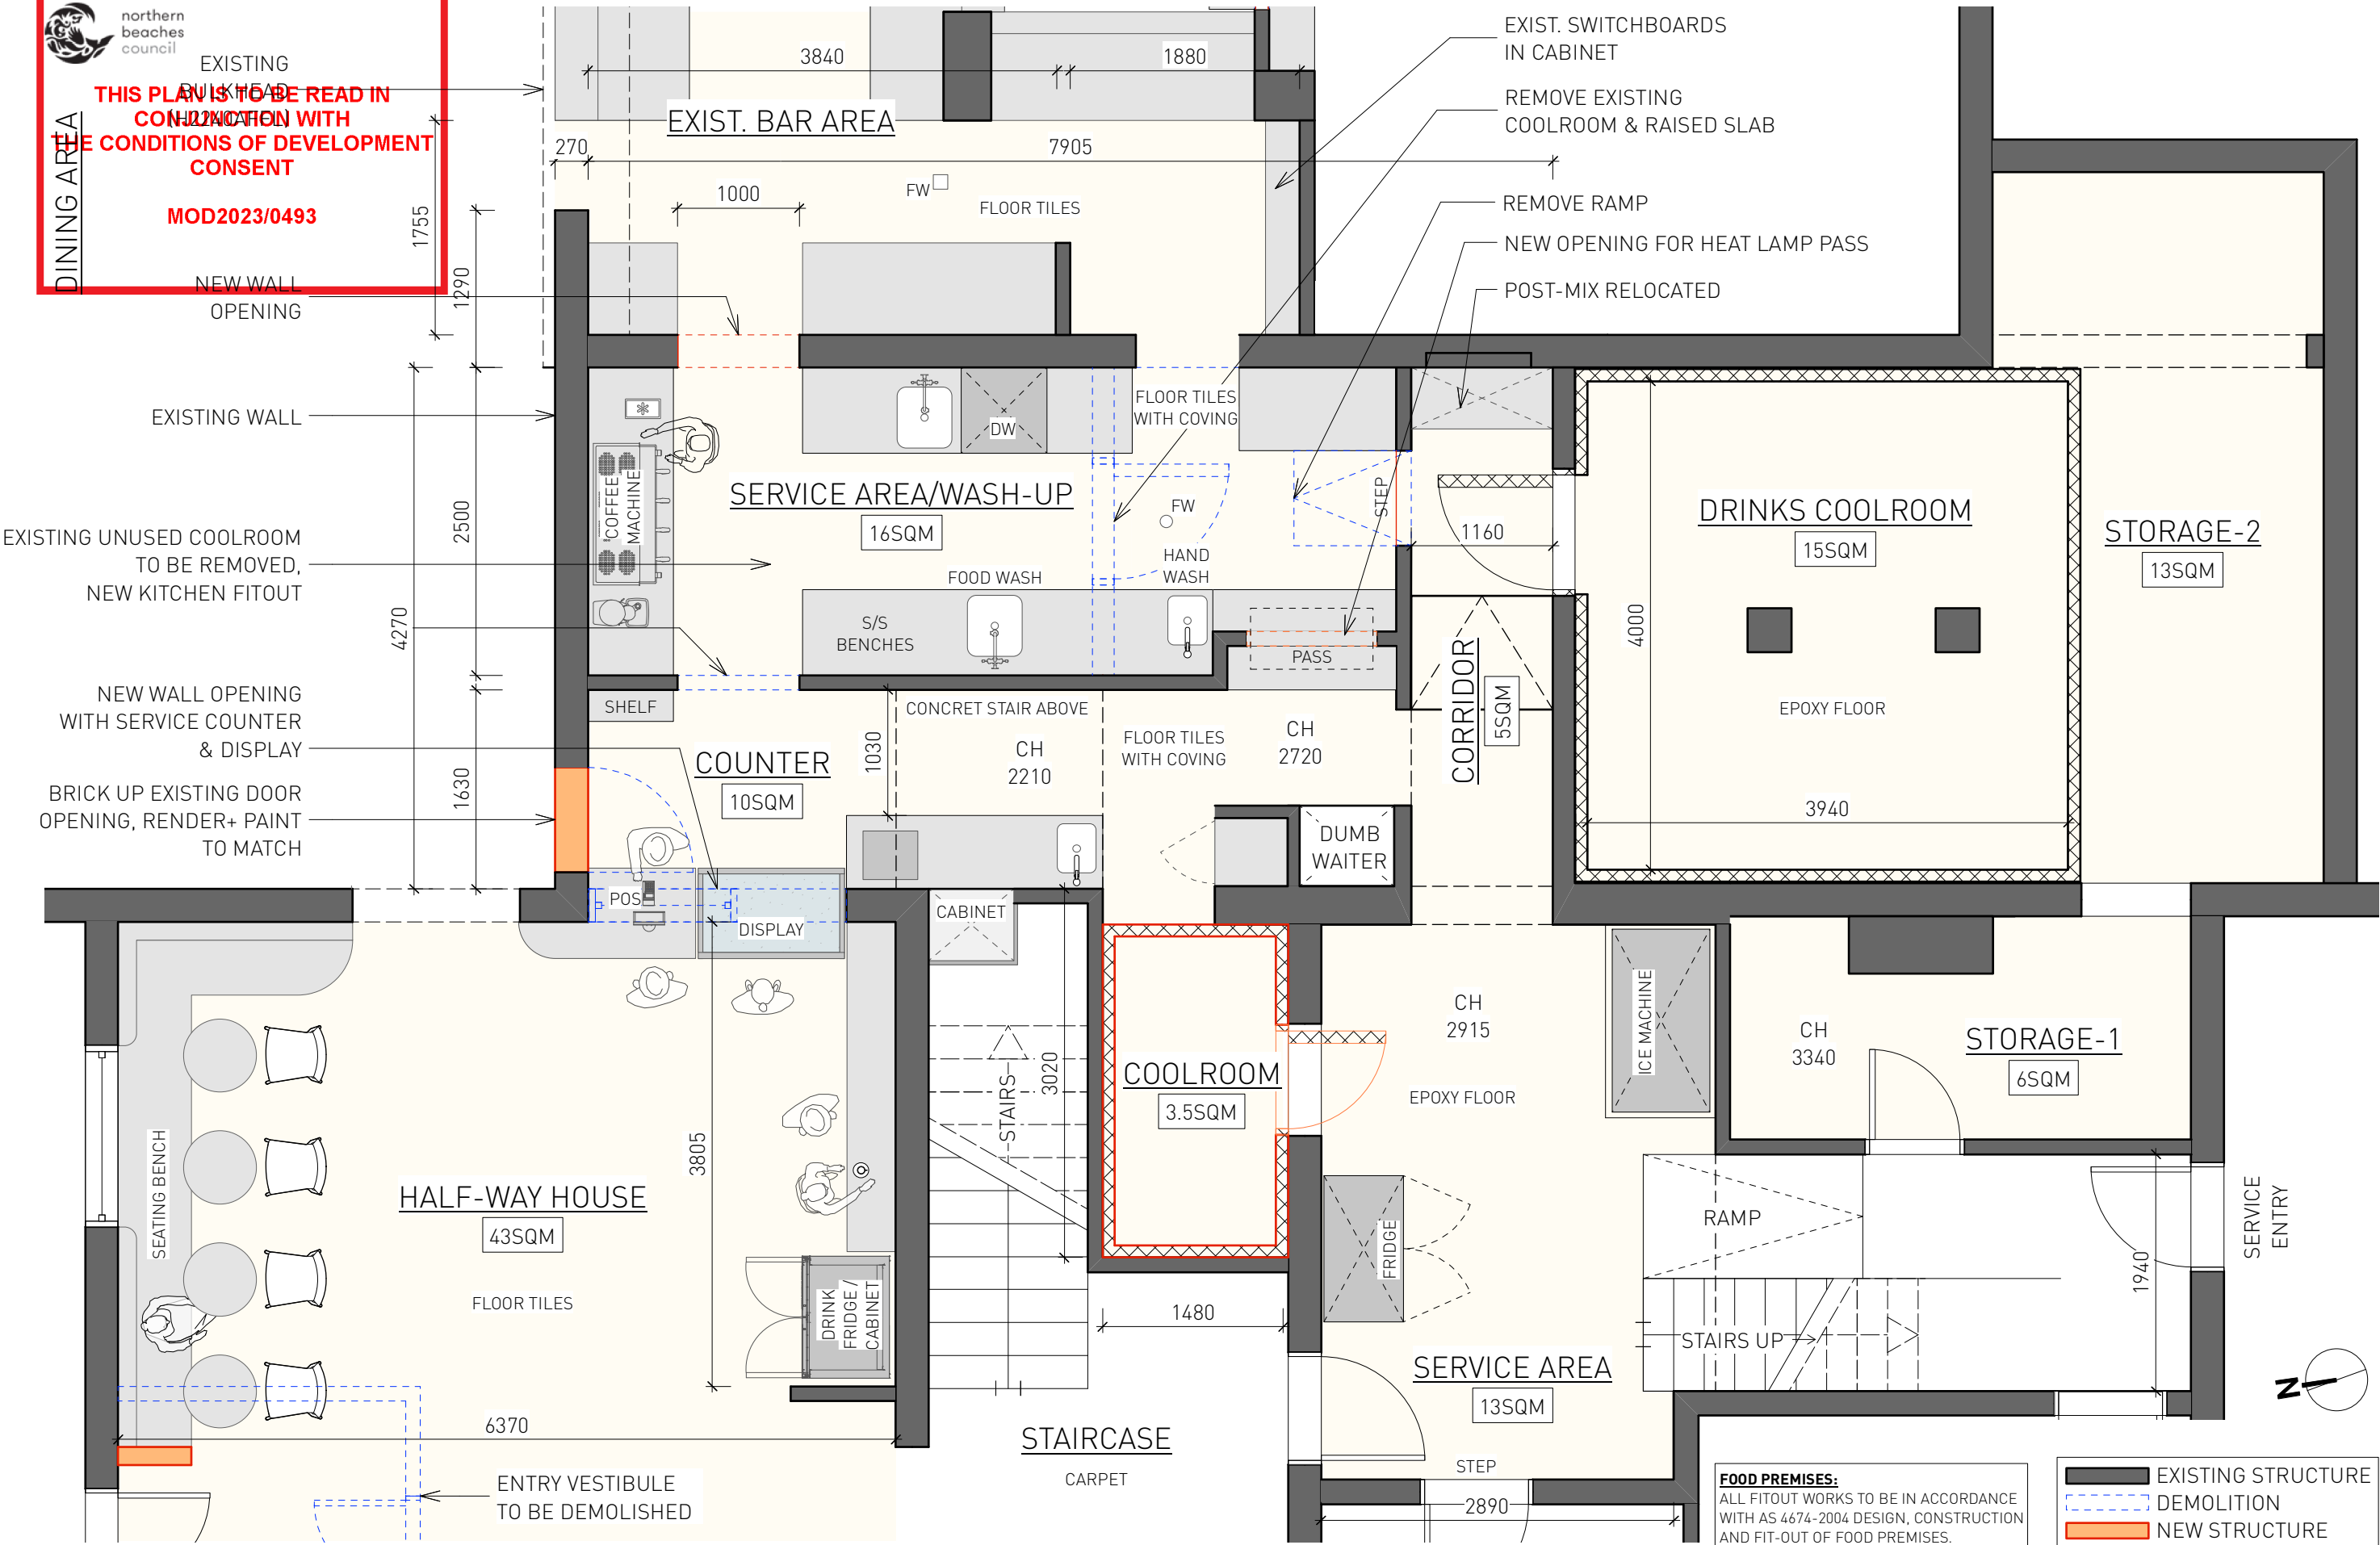

DEVELOPMENT APPLICATION / S4.55

GROUND FLOOR - PROPOSED SERVICE AREA LAYOUT

Scale	Project & Address	Client	DWG No	Revision	Date
1:500A3	ALTERATIONS TO EXISTING BUILDING 27 SUWARROW ST FAIRLIGHT NSW 2094	Manly Golf Club Limited	DA20	B	06/07/23

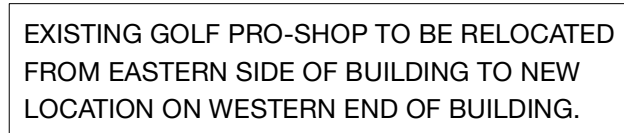

GROUND FLOOR - PROPOSED RELOCATED PRO SHOP



Project & Address

Client

DWG No

Revision

Date

03/07/23

ALTERATIONS TO EXISTING BUILDING

Manly Golf Club Limited

27 SUWARROW ST FAIRLIGHT NSW 2094

DA40

A

03/07/23