



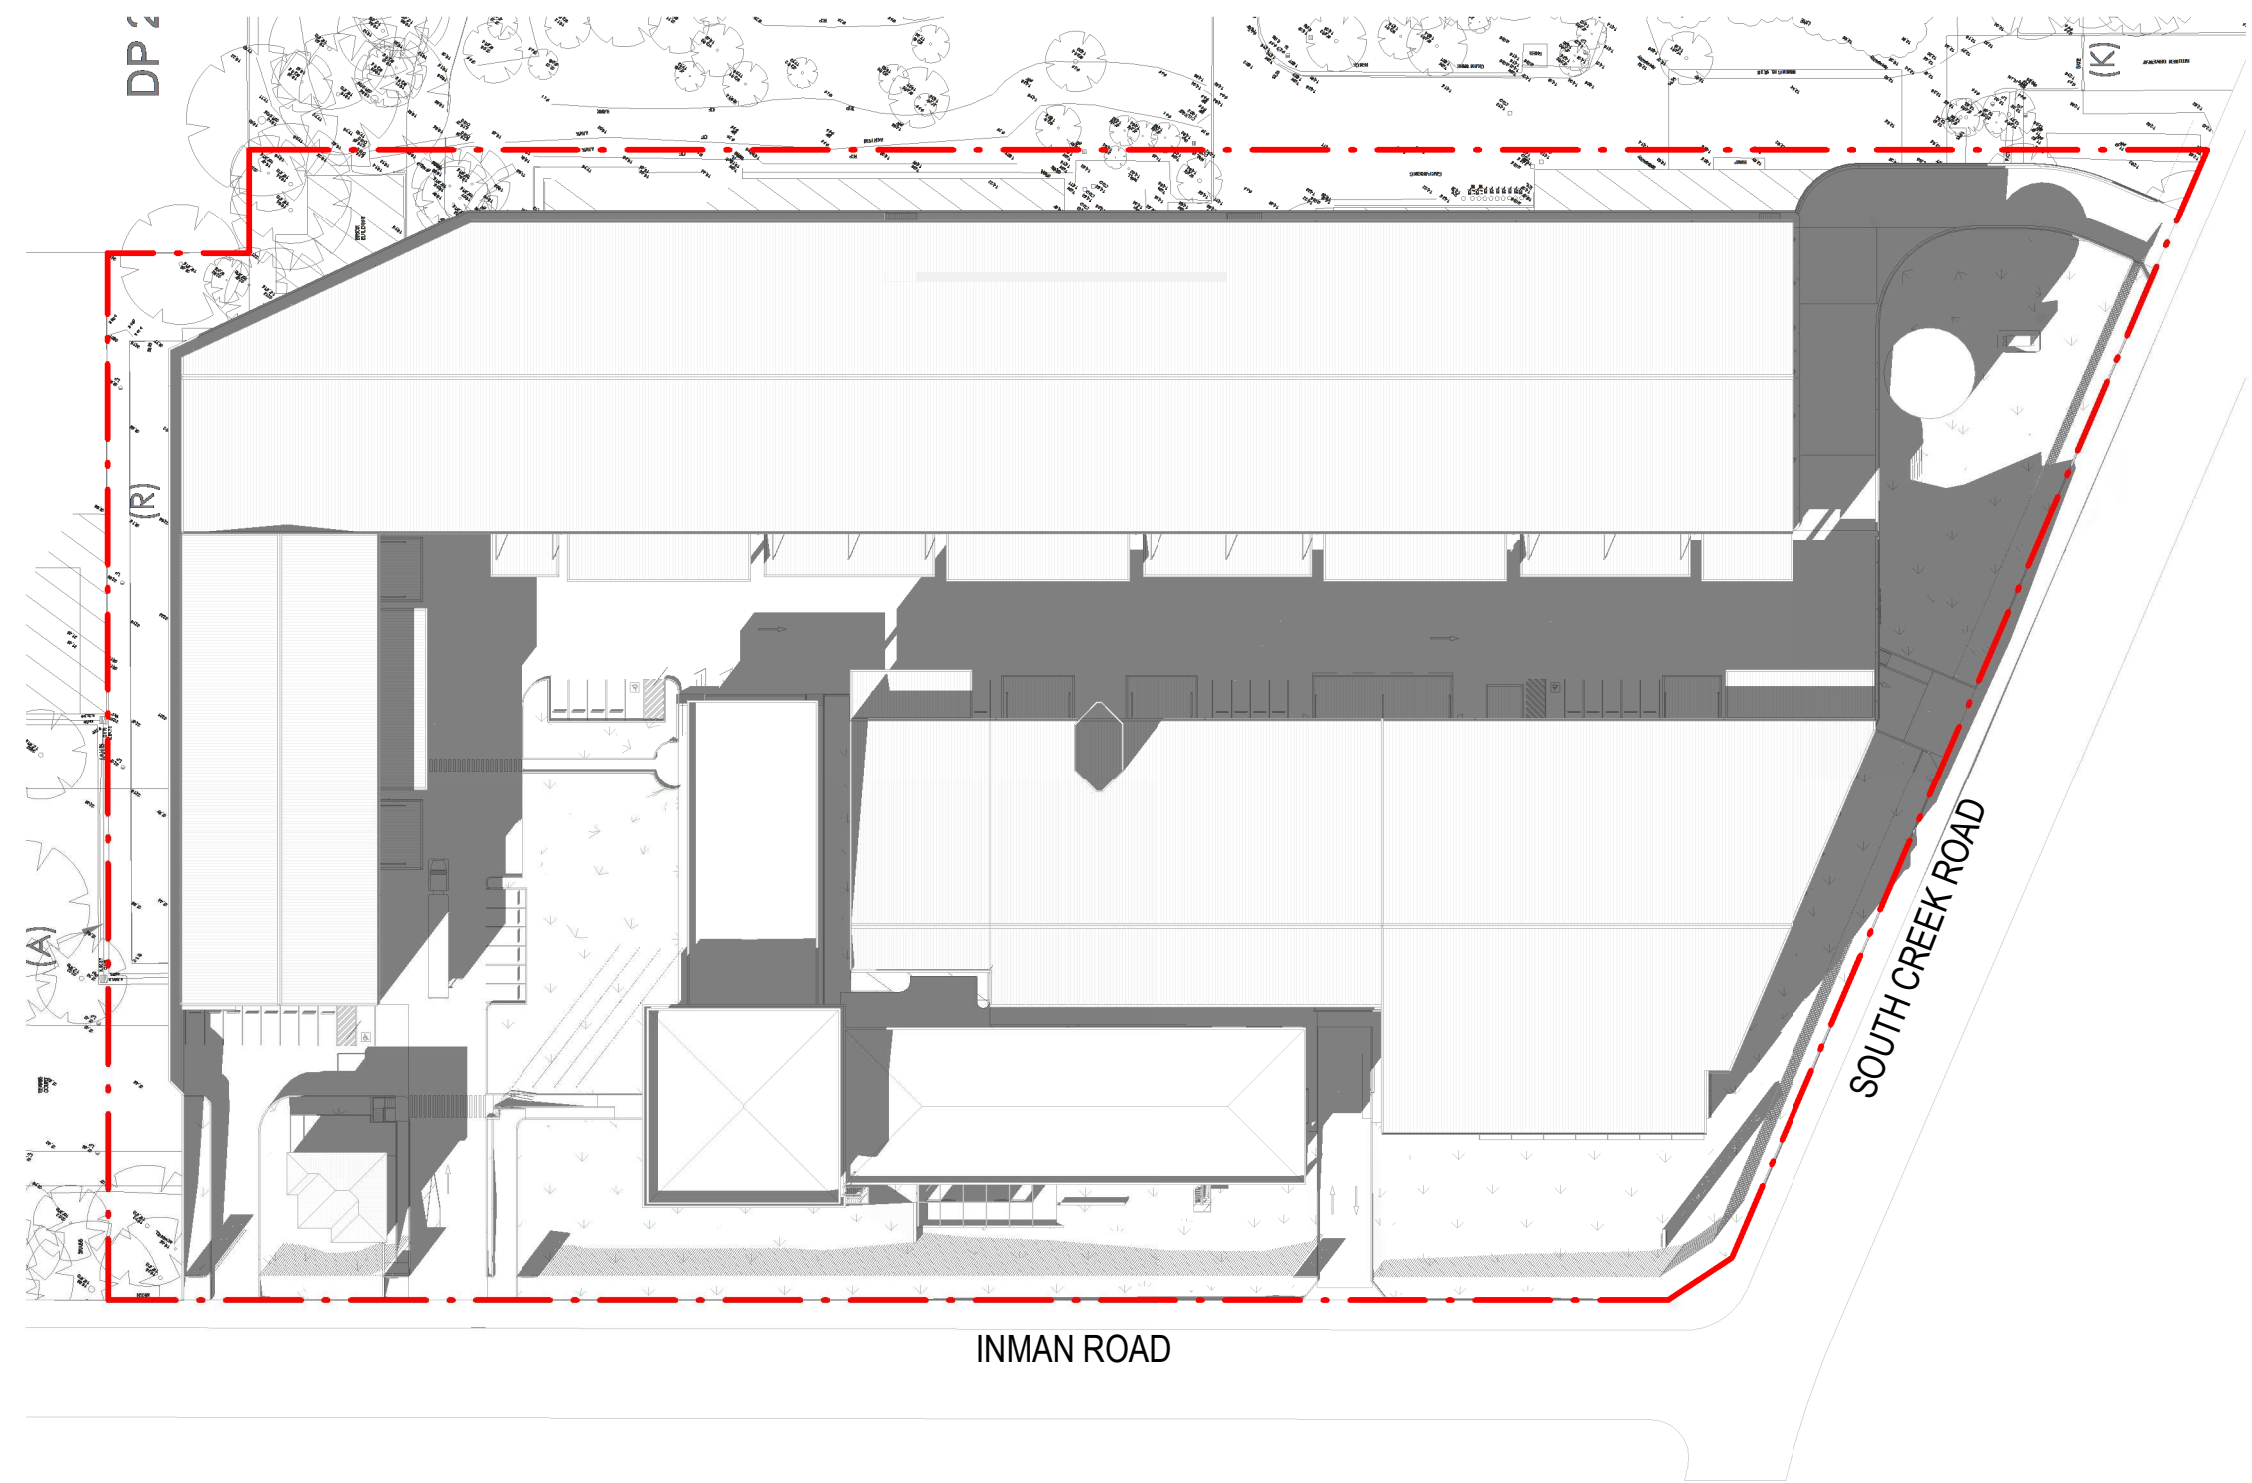

1 21-06 9.00AM

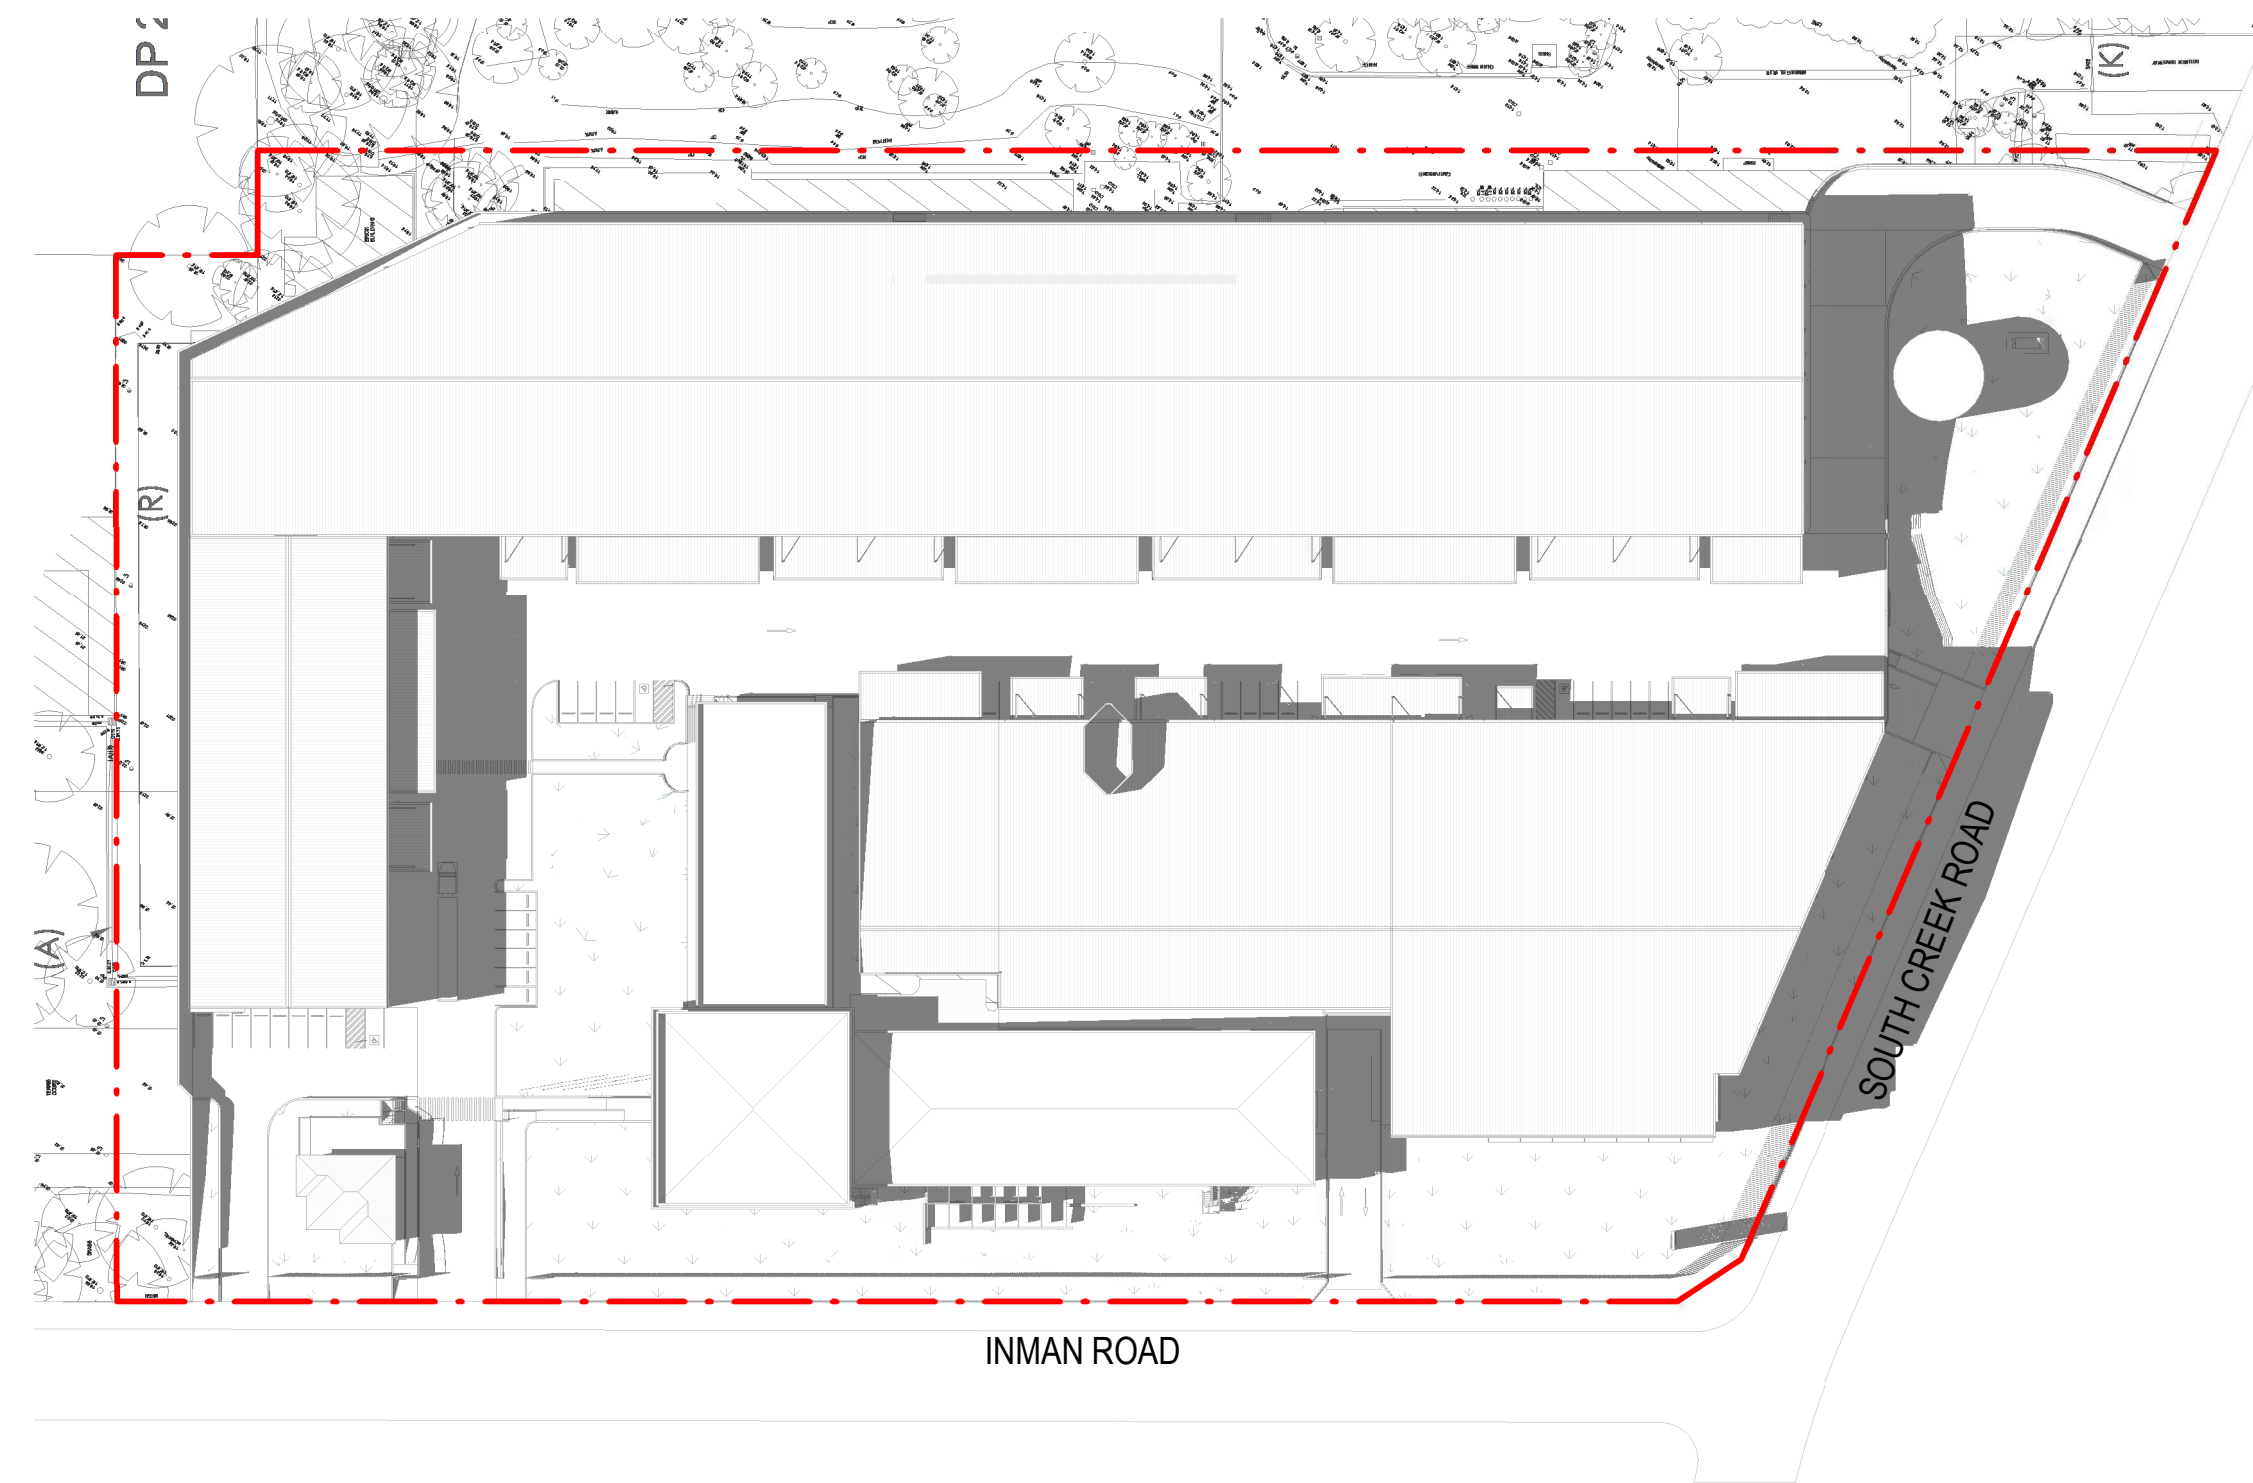

3 21-06 3.00PM




2 21-06 12.00PM


WINTER SOLSTICE SHADOW DIAGRAMS




VISUAL SCALE 1:1000 @ A1

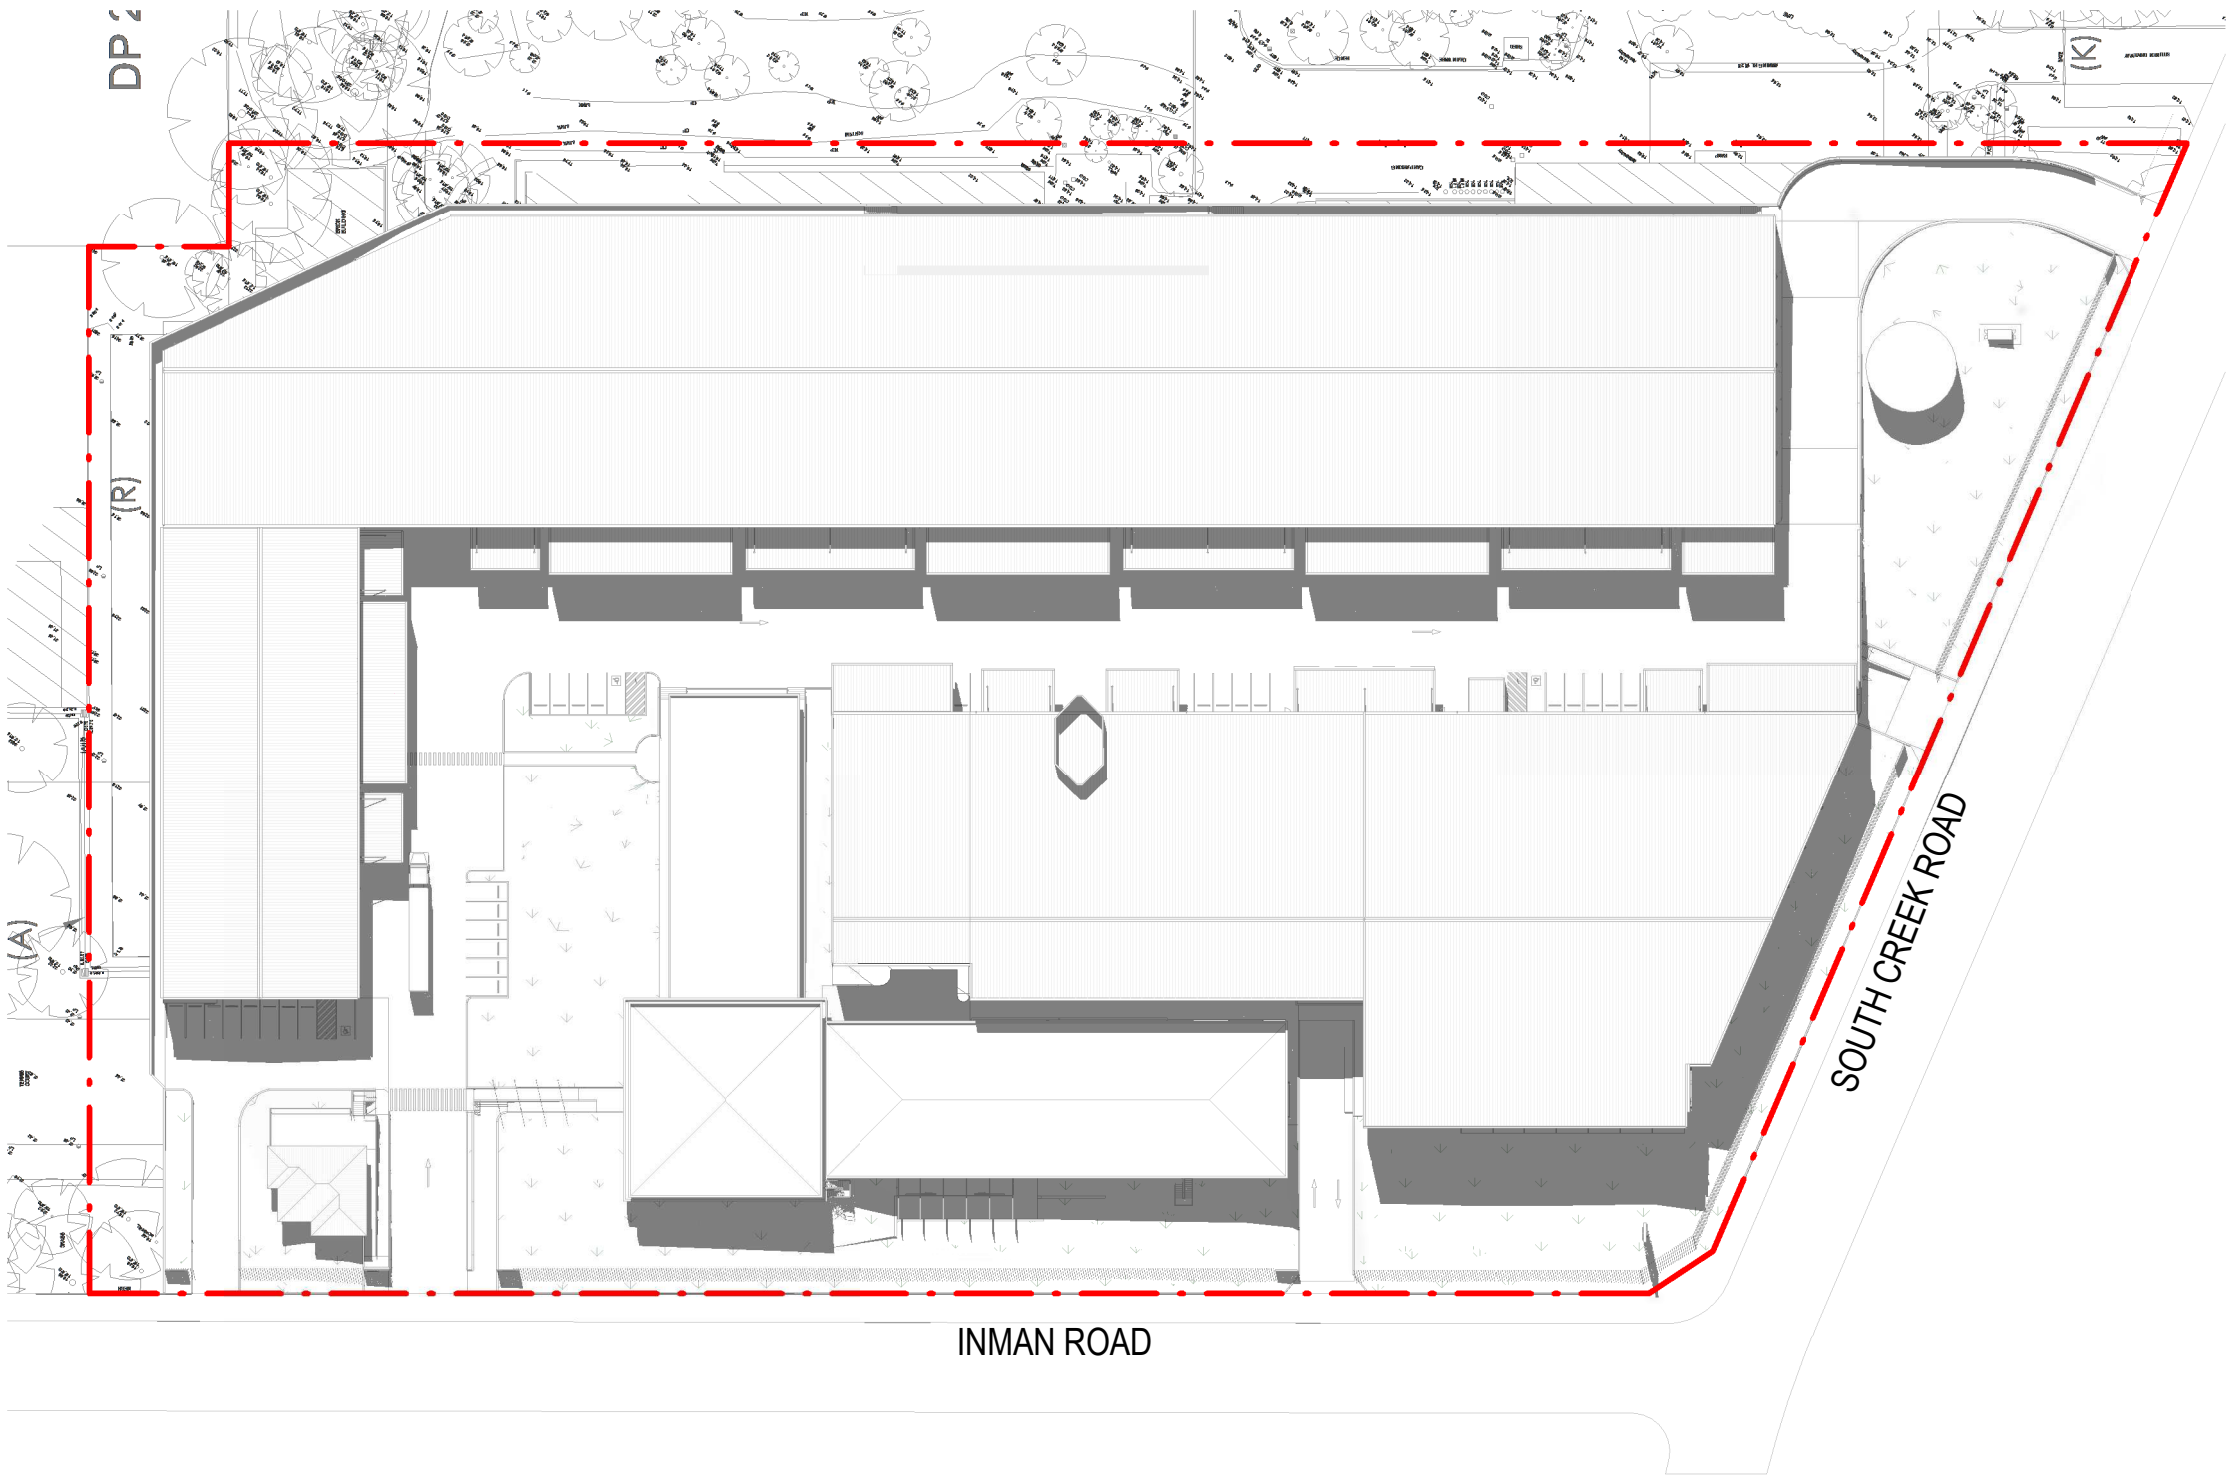

1 21-12 9.00AM

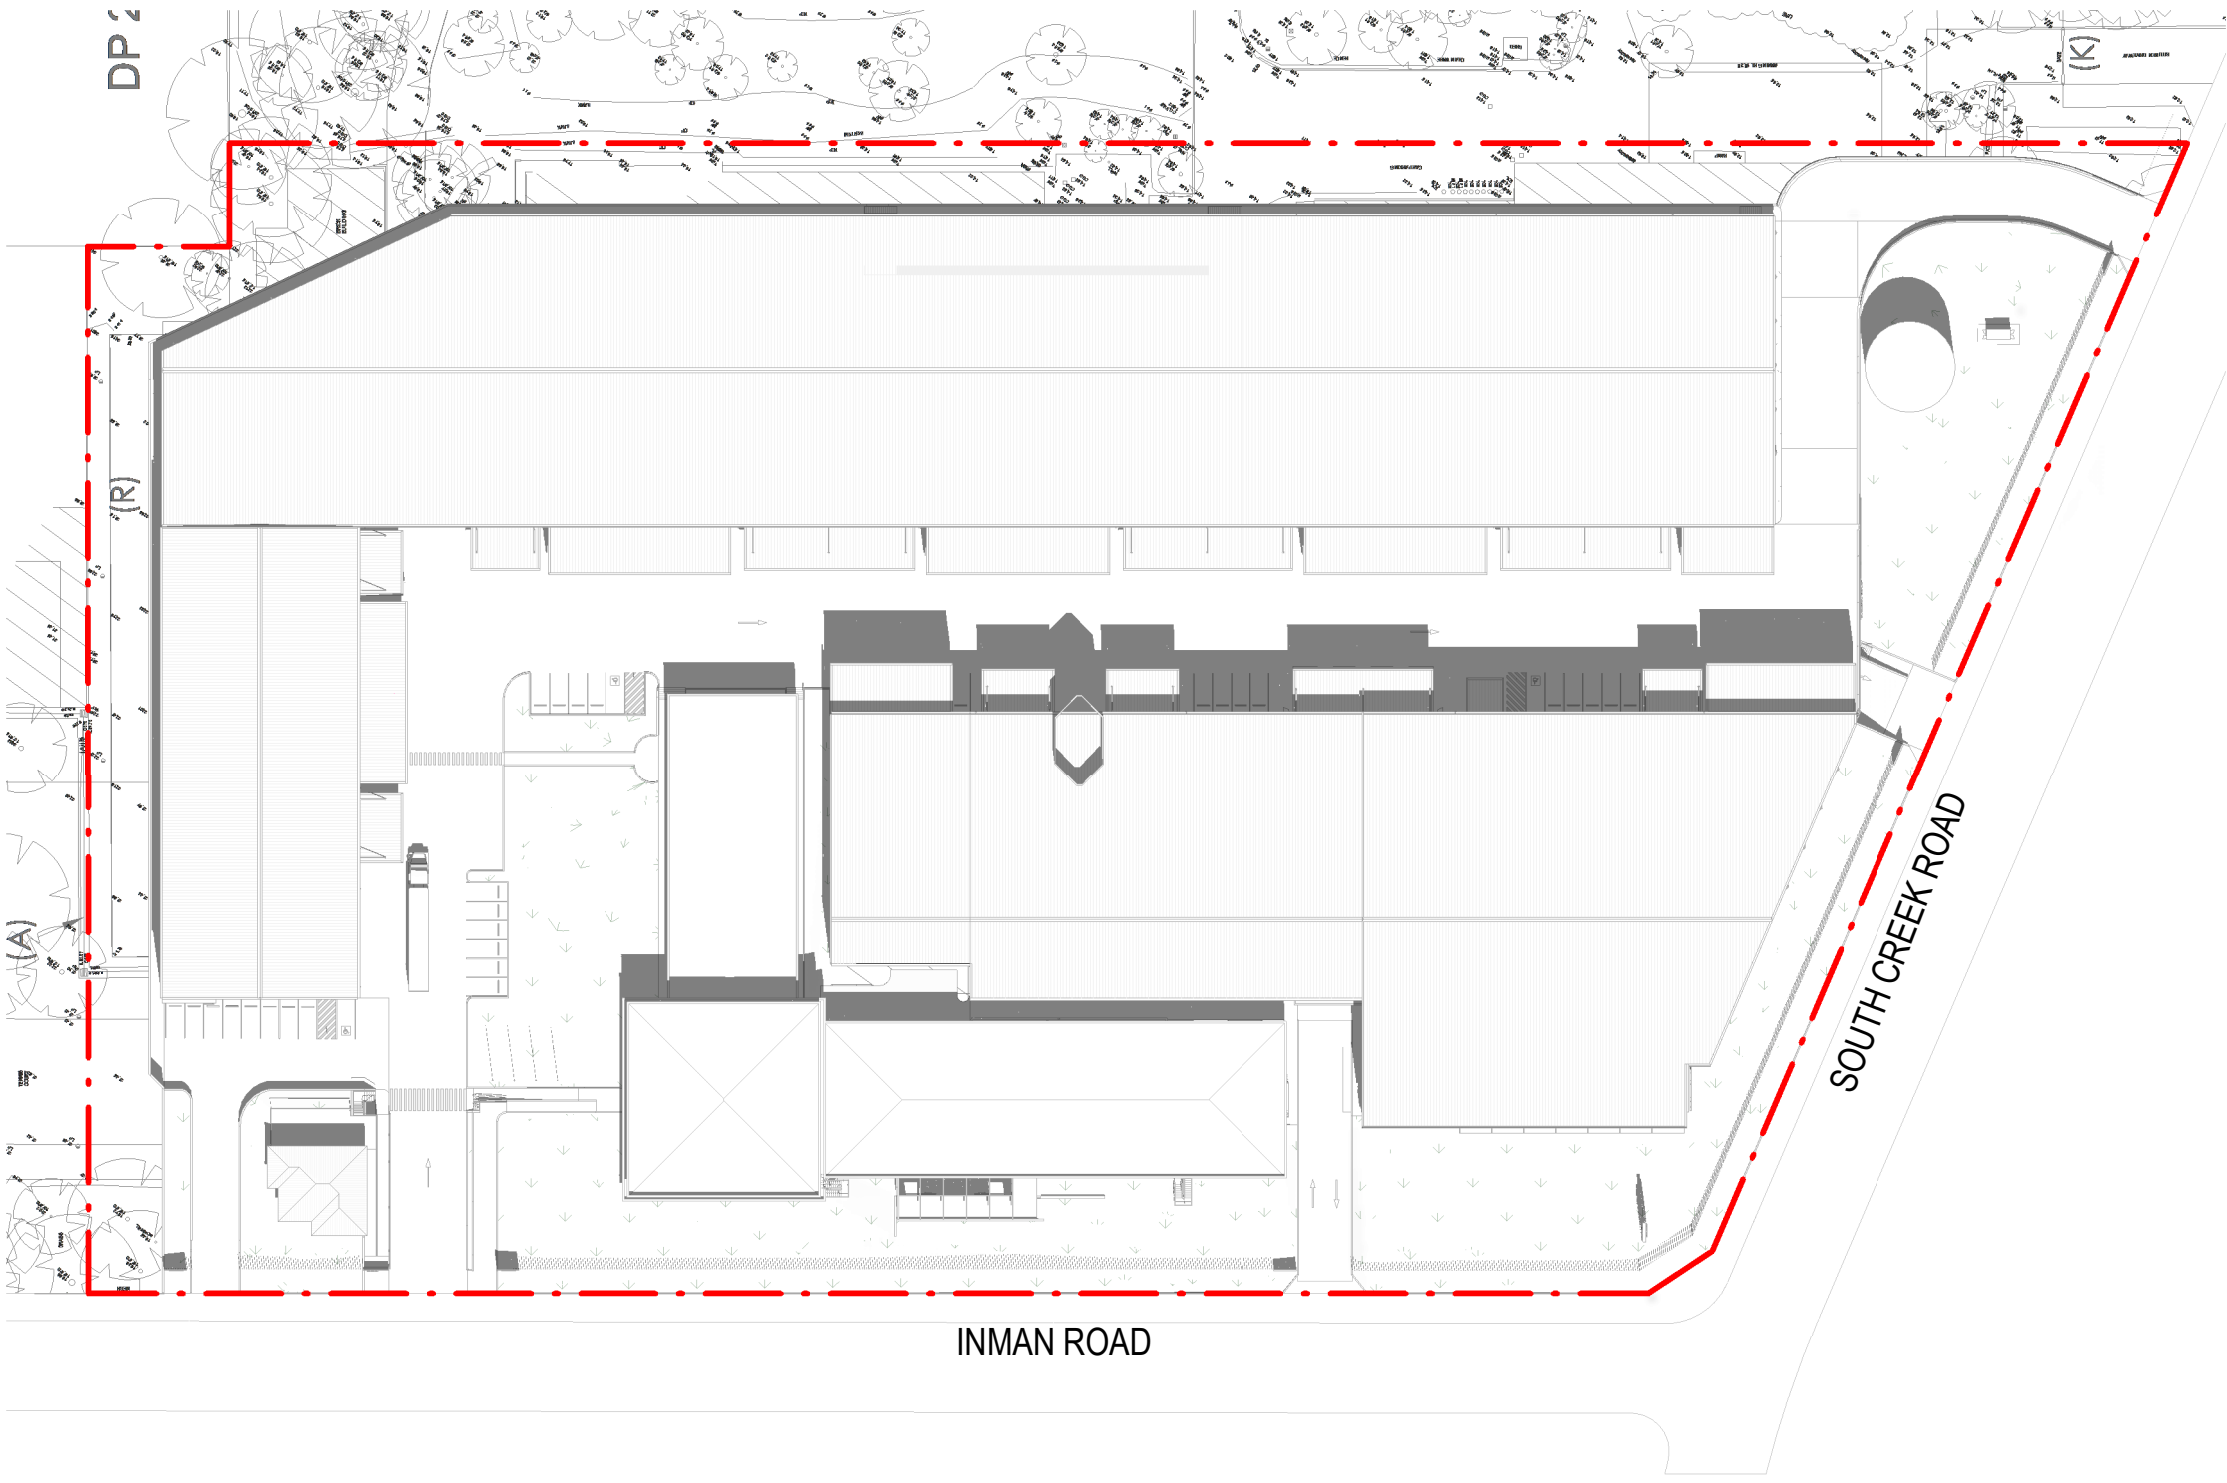


3 21-12 3.00PM

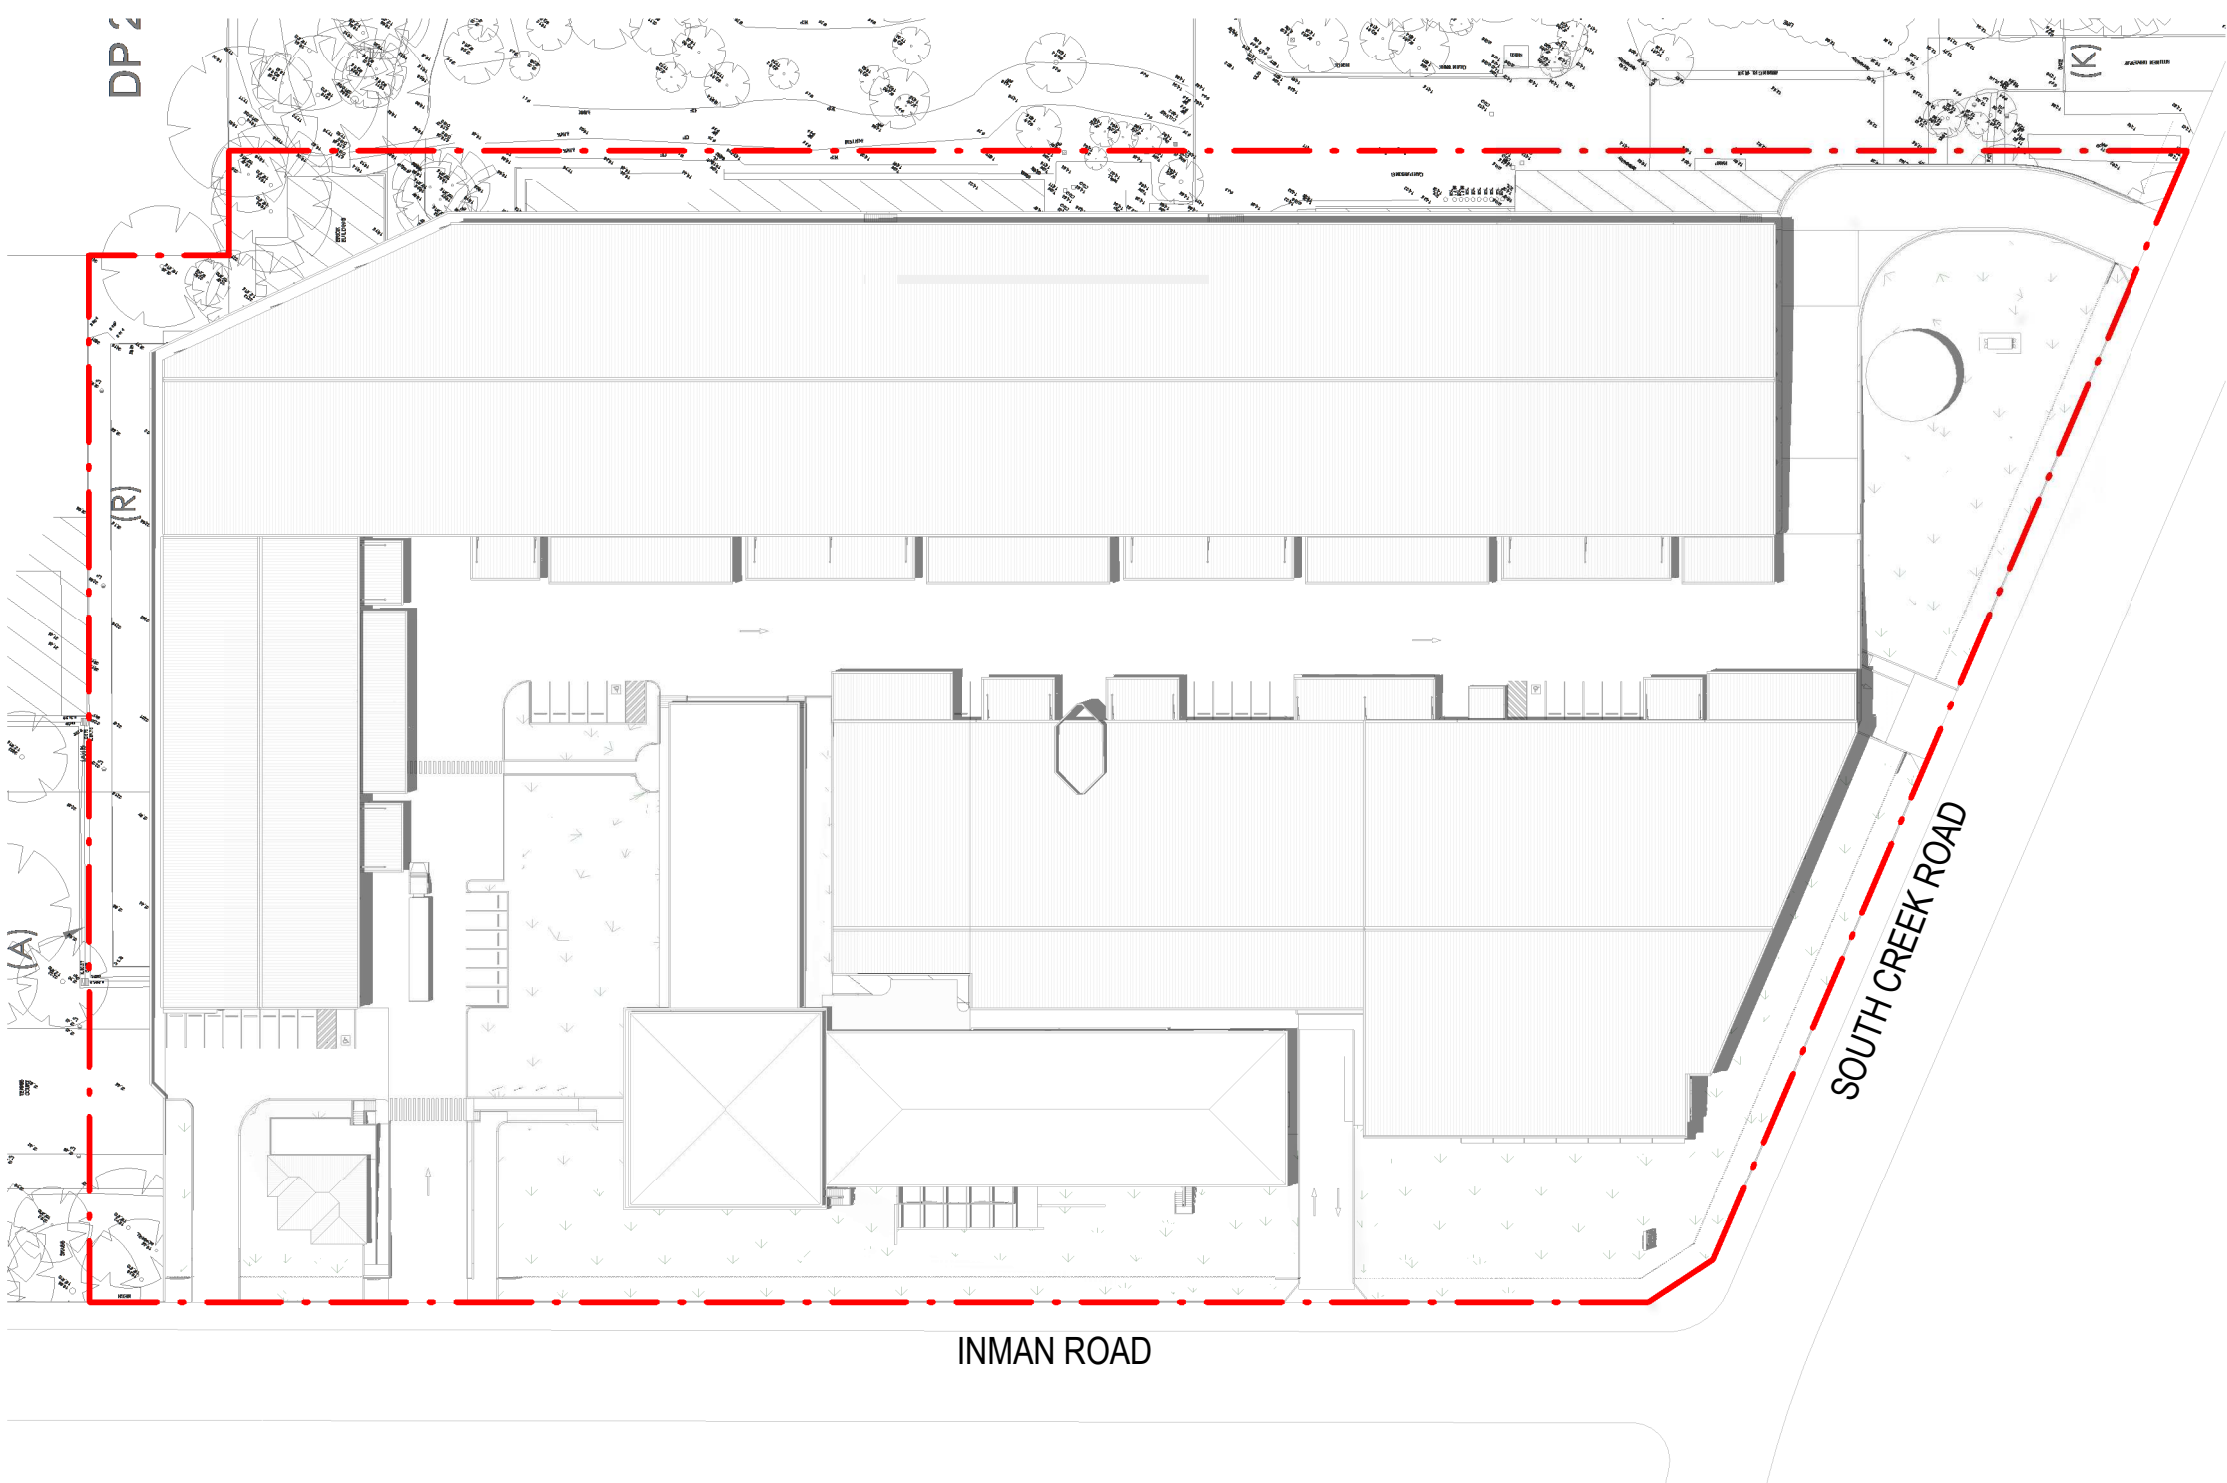

2 21-12 12.00PM

SUMMER SOLSTICE SHADOW DIAGRAMS

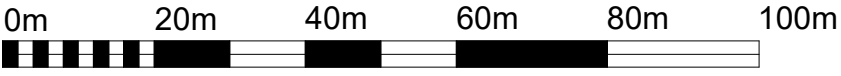


VISUAL SCALE 1:1000 @ A1

12	ISSUE FOR DA	12.11.2019
11	ISSUE FOR DA	01.11.2019
10	ISSUE FOR REVISION	25.10.2019
9	UPDATED SET FOR CONSULTANTS-DRAFT	18.10.2019
8	MARKETING PLAN ISSUED FOR INFORMATION	11.10.2019
7	FOR CLIENT REVIEW	09.09.2019

CLIENT

NORTHERN BEACHES BUSINESS PARK

100 SOUTH CREEK ROAD, CROMER

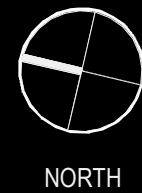

TITLE
SHADOW DIAGRAMS_2

DATE
12.11.2019

SCALE
1 : 1000 @ A1

JOB NO.
19110

DWG NO.
DA401

REVISION
12