


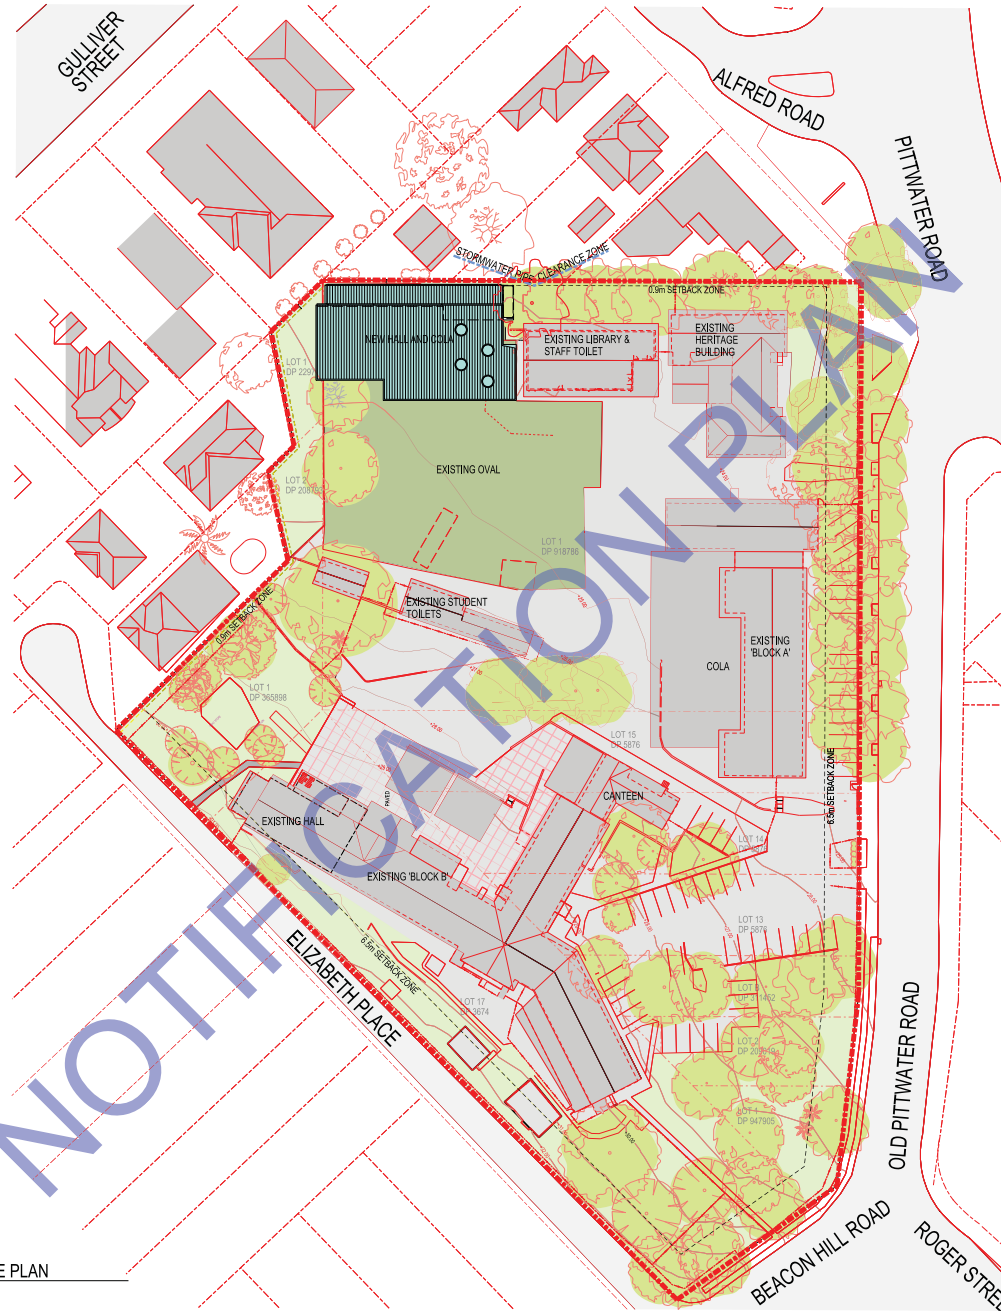

LEGEND

- EXISTING SITE CONDITIONS
- EXISTING BUILDINGS
- PROPOSED NEW BUILDING
- CHANGE OF USE - SEE DA12 - HALL REUSE PLAN
- LOT BOUNDARIES

1 SITE PLAN
1:500

NEW HALL
BROOKVALE PUBLIC SCHOOL
Old Pittwater road, Brookvale, NSW, 2100


Brookvale
PUBLIC SCHOOL
SCHOOL OF THE FUTURE



Education

SARM Architects

Suite 4, 7 Ridge Street
North Sydney, NSW 2060
p +61 2 9922 2759
f +61 2 9922 2755
e architects@sarm.com.au
ABN 26 000 663 623

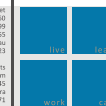


SITE PLAN

DA03

DATE: April 2019

Job #: 18004



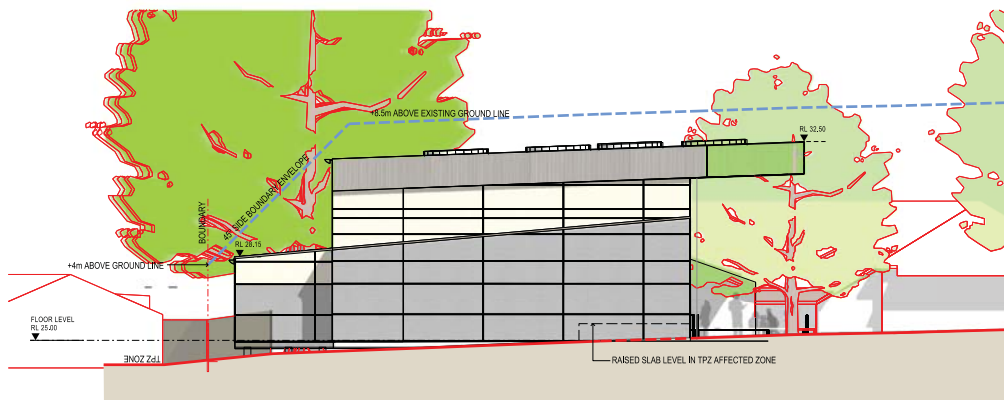


3 NORTH WEST ELEVATION
1:100



4 SOUTH EAST ELEVATION
1:100



2 SOUTH WEST ELEVATION
1:100

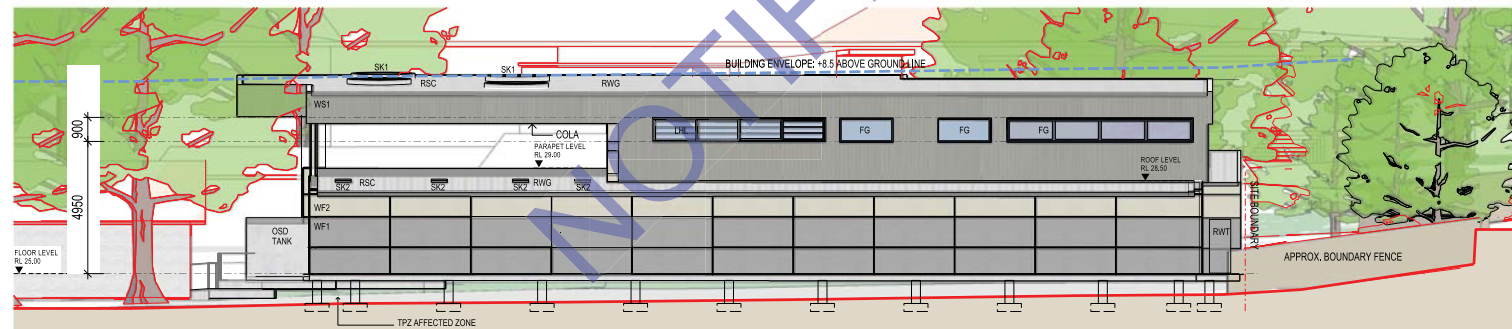

1 NORTH EAST ELEVATION
1:100

LEGEND

BA1	BALUSTRADE TYPE 1
FG	FIXED GLASS
LHL	HIGH LEVEL LOUVRE WINDOW
RSC	CORRUGATED METAL ROOF SHEETING
RWT	RAIN WATER TANK
RWG	RAINWATER GUTTER
SK1	SKYLIGHT TYPE 1 - DOME
SK2	SKYLIGHT TYPE 2 - VILUX
WBP	WALL BRICK TYPE 1
WF1	FIBRE CEMENT WALL TYPE 1
WF2	FIBRE CEMENT WALL TYPE 2
WF3	FEATURE FIBRE CEMENT WALL TYPE 3
WS1	METAL CLADDING

REFER TO DRAWING - DA06 ROOF PLAN AND MATERIALS SCHEDULE
REFER TO LANDSCAPE PLAN FOR MORE INFORMATION ON TREES

NEW HALL
BROOKVALE PUBLIC SCHOOL
Old Pittwater road, Brookvale, NSW, 2100

Brookvale
PUBLIC SCHOOL
AN OUTSTANDING EDUCATION FOR OUR AREA




Education

SARM Architects

Suite 4, 7 Rider Street
North Sydney, NSW 2060
p +61 2 9922 2799
f +61 2 9922 2751
e architects@sarm.com.au
ABN 26 000 663 623

nominated architects
Stephen Brown
reg. no. 7645
Robert McManus
reg. no. 7271

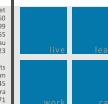

ELEVATIONS

DA07

DATE: April 2019

Job #: 18004

