

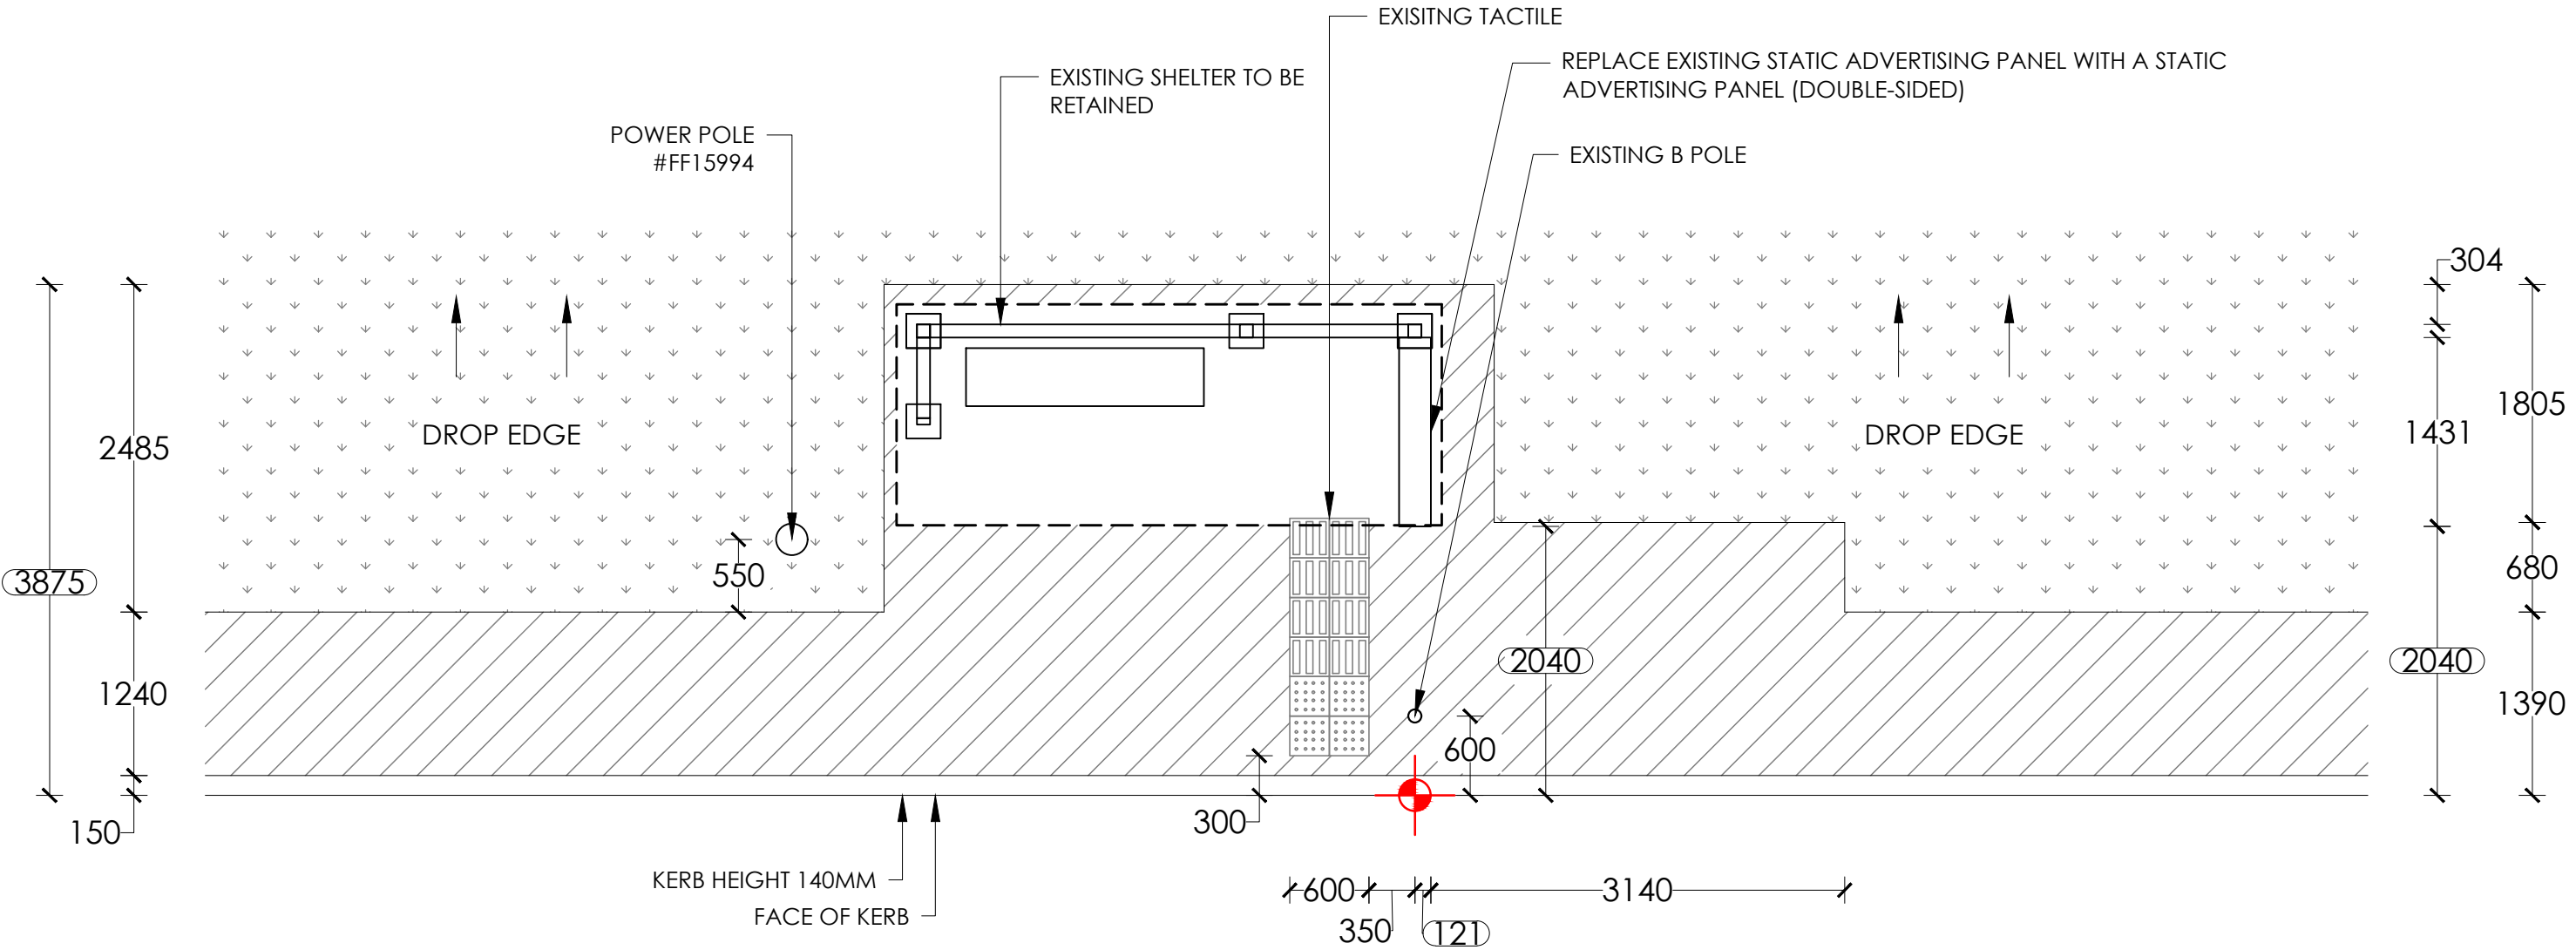


NO. 52 VETERANS PARADE, COLLAROY PLATEAU

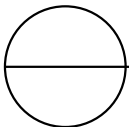

VETERANS PARADE

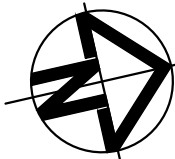

PROPOSED
SCALE 1:50

NOTES:

1. Retrofit static screen
2. Existing shelter to remain.
3. Reinstate all disturbed areas to match existing, refer hatch legend.

NOTE:

PROPOSED CONFIG - STATIC/STATIC

SURVEY

1	↓	6.5
2	↓	2.8
3	→	2.6

TRANSITION TABLE

LEGEND:

- EXISTING PAVERS/CONCRETE
- GRASS
- NEW PAVERS/CONCRETE
- SET OUT POINT



SITE ADDRESS : IN FRONT OF NO. 52 VETERANS PARADE, COLLAROY PLATEAU

SITE # : 5708

BUS STOP: E3 (209744)



PAPER SIZE: A3

REV.	DATE	INT.
B	20/03/25	SYN
A	25/07/17	NK

SCALE
1:50
REV NO.
B

DRAWING NO.
101
DATE
20/03/25