


FOR CONTINUATION REFER DRAWING P8S_1102

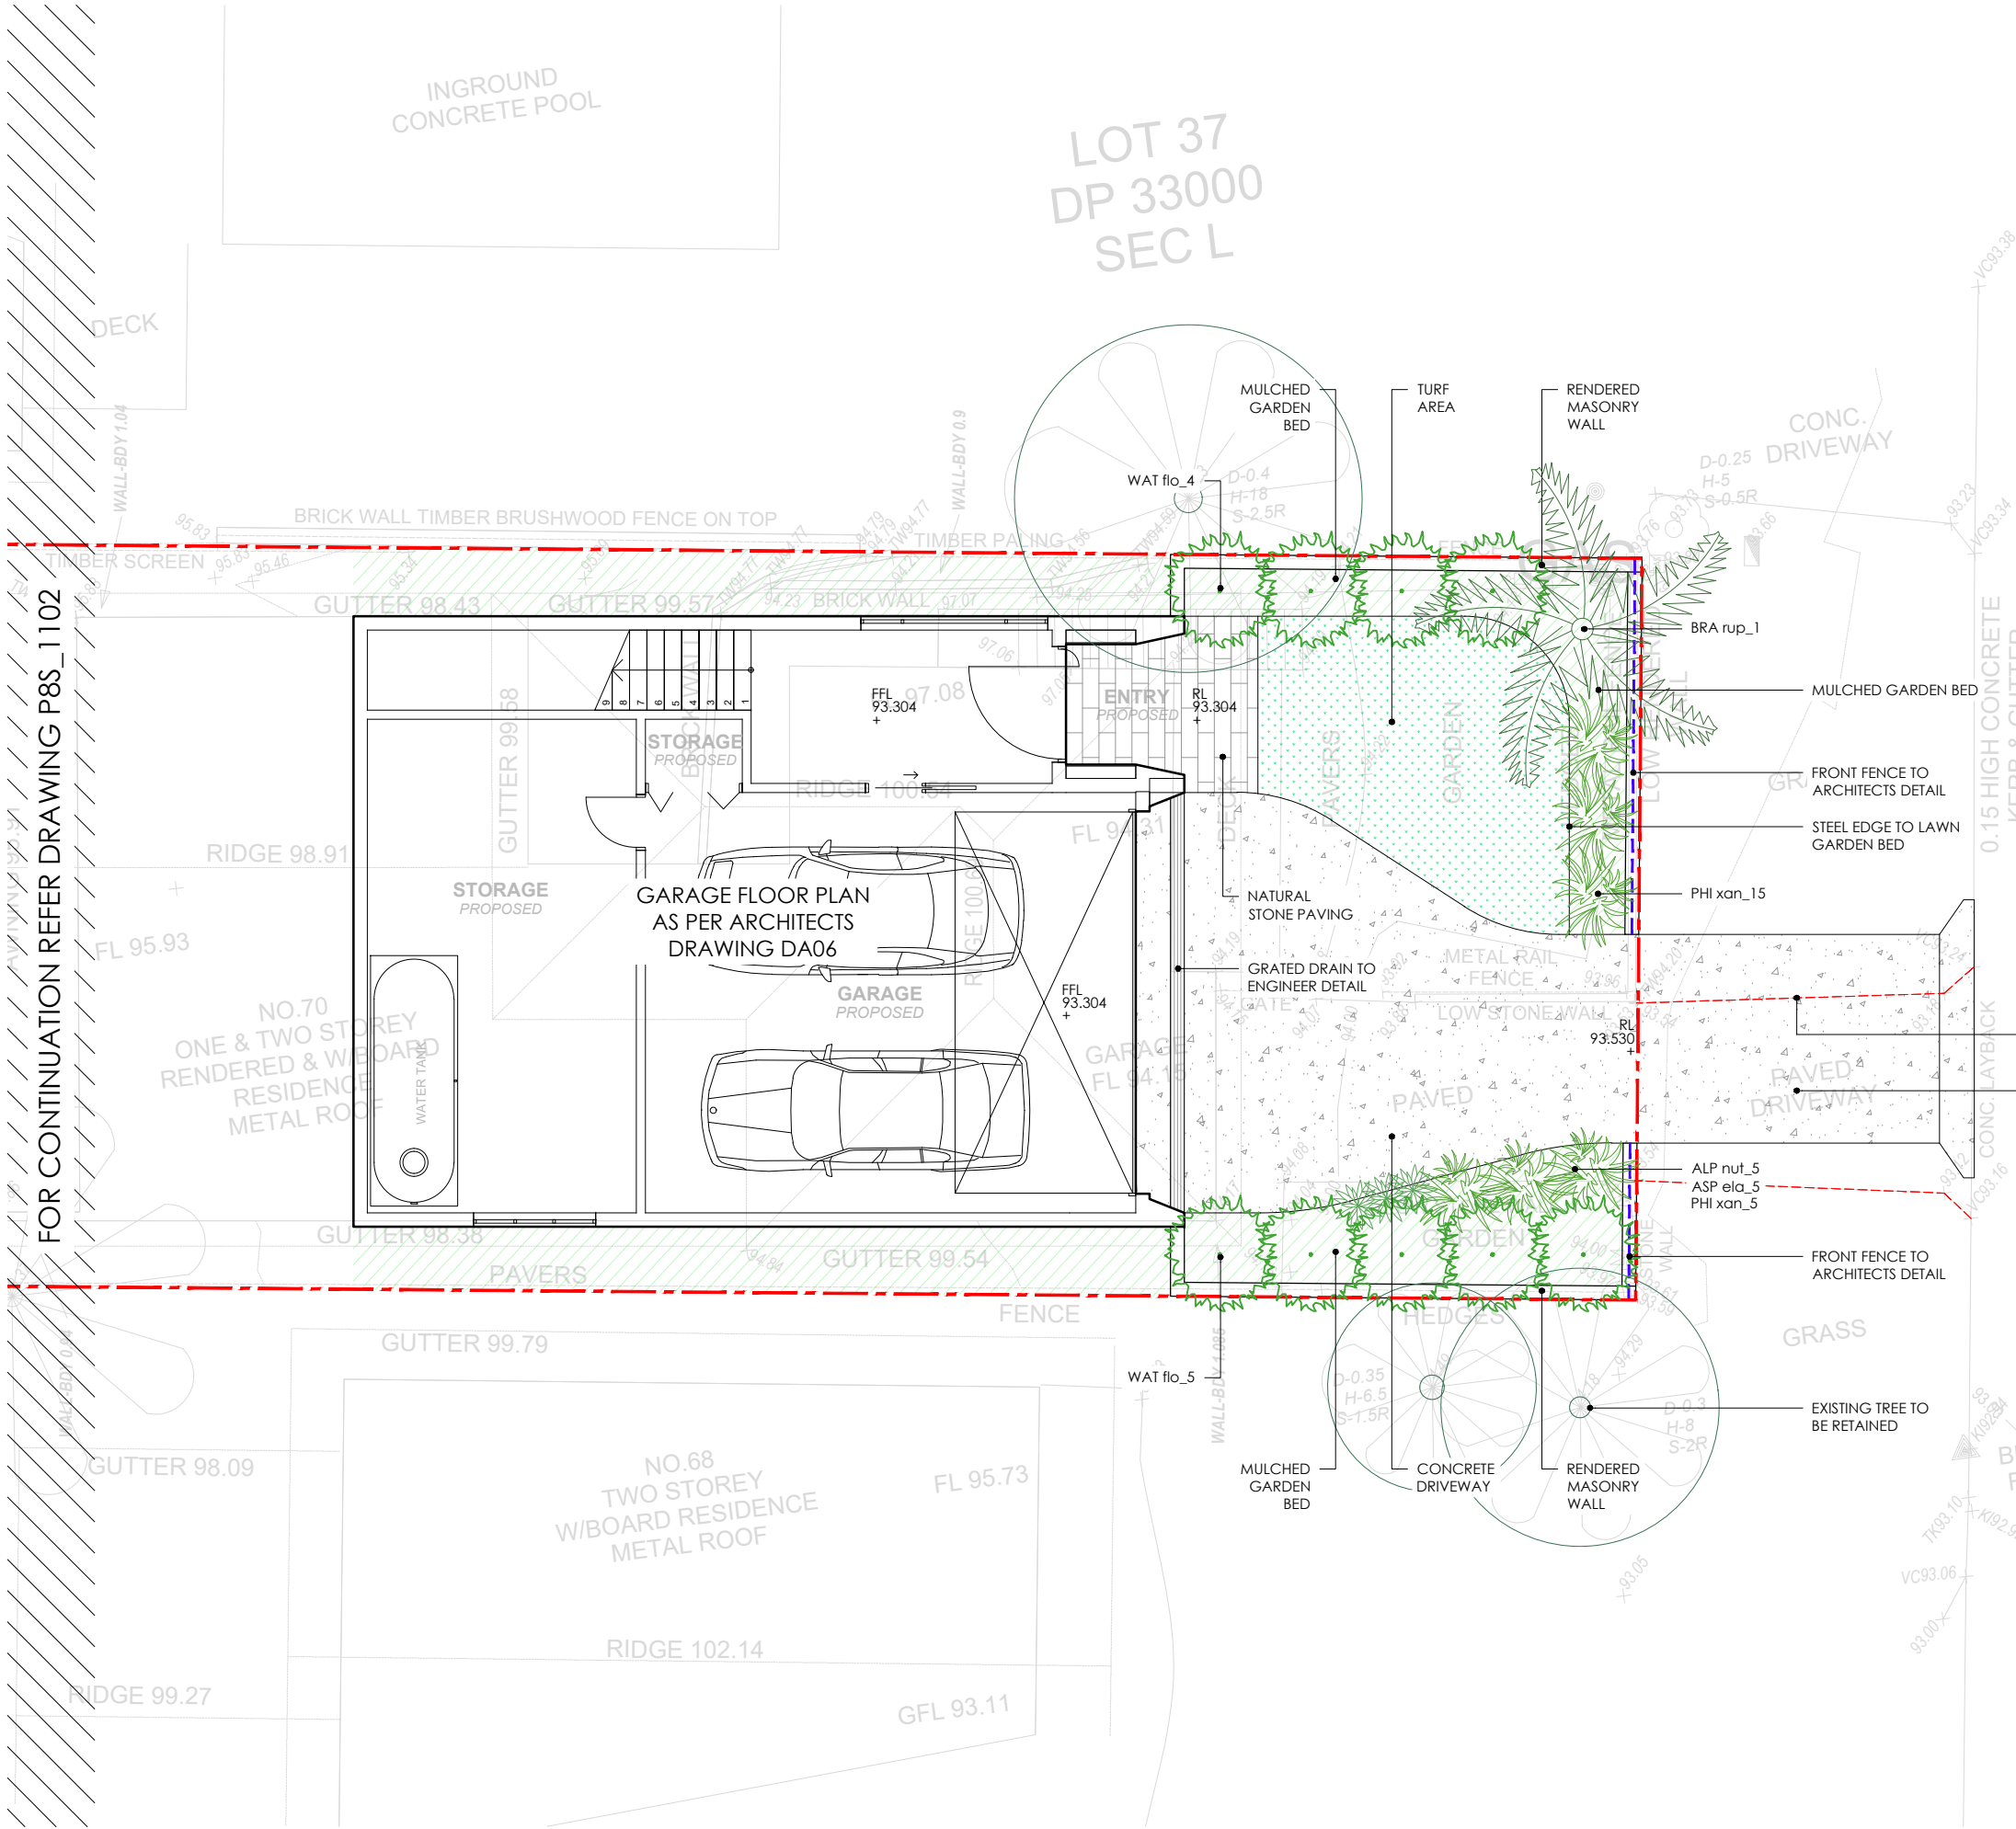

LEGEND

- SITE BOUNDARY
- EXISTING LEVELS
- PROPOSED LEVELS
- CONCRETE
- NATURAL STONE PAVING
- MASONRY RETAINING WALL
- FENCING TO ARCHITECTS DETAIL
- TURF
- MULCHED GARDEN BED
- SHRUB PLANTING
- TREE PLANTING
- EXISTING TREE PLANTING TO BE RETAINED

PLANTING SCHEDULE

TREES					
CODE	BOTANICAL NAME	COMMON NAME	POT SIZE	MATURE HEIGHT	TOTAL
BRA rup	Brachychiton rupestris	Queensland Bottle Tree	100L	6-12	1
WAT flo	Waterhousea floribunda	Weeping Lilly Pilly	300mm	5-10	9

SHRUBS				
CODE	BOTANICAL NAME	COMMON NAME	POT SIZE	TOTAL
ALP nut	Alpinia nutans	False Cardamon	200mm	5
ASP ela	Aspidistra elatior	Cast Iron Plant	200mm	5
PHI xan	Philodendron Xanadu	Xanadu	200mm	20

NOTES:
1. The plant symbols shown do not represent the exact placement of individual species but rather shows design intent. The plant numbers allow for plants to be spaced according to their growth habit and potential mature size. Exact plant locations will be confirmed prior to construction.

NOTES

- DO NOT SCALE DRAWINGS. USE FIGURED DIMENSIONS ONLY.
- DIMENSIONS ARE IN MILLIMETRES UNLESS NOTED DIFFERENTLY.
- CHECK AND VERIFY LEVELS AND DIMENSIONS ON SITE PRIOR TO COMMENCEMENT OF ANY WORK.
- THIS DRAWING IS COPYRIGHT OF PIER 8 STUDIO
- THIS DRAWING MAY NOT BE REPRODUCED, ALTERED OR TRANSMITTED IN ANY FORM WITHOUT PERMISSION.
- THIS DRAWING ISSUE IS NOT FOR CONSTRUCTION

REV	DESCRIPTION
A	ISSUED FOR DEVELOPMENT APPLICATION

DATE

SCALE @ A3
1:100



NORTH

PROJECT
DIXON
70 HILMA STREET
COLLAROY PLATEAU
NSW 2097

STATUS
DEVELOPMENT APPLICATION

DRAWING TITLE
LANDSCAPE PLAN - GARAGE FLOOR - 1/2

PROJECT NUMBER
PS8-2502

DRAWING NUMBER
1101

REV
A

PIER 8 STUDIO
admin@pier8studio.com.au | www.pier8studio.com.au

LEGEND

SITE BOUNDARY

EXISTING LEVELS

PROPOSED LEVELS

MASONRY RETAINING WALL

EXISTING TO BE RETAINED

MULCHED GARDEN BED

TURF

SHRUB PLANTING

TREE PLANTING

EXISTING TREE PLANTING TO BE REMOVED

PLANTING SCHEDULE

TREES					
CODE	BOTANICAL NAME	COMMON NAME	POT SIZE	MATURE HEIGHT	TOTAL
VIB odo	Viburnum odoratissimum	Sweet Viburnum	300mm	3-5	15

SHRUBS				
CODE	BOTANICAL NAME	COMMON NAME	POT SIZE	TOTAL
ALP nut	Alpinia nutans	False Cardamon	200mm	15
ASP ela	Aspidistra elatior	Cast Iron Plant	200mm	15
LIR EGI	Liriope muscari 'Evergreen Giant'	Liriope 'Evergreen Giant'	150mm	20
PHI xan	Philodendron Xanadu	Xanadu	200mm	15

NOTES:
1. The plant symbols shown do not represent the exact placement of individual species but rather shows design intent. The plant numbers allow for plants to be spaced according to their growth habit and potential mature size. Exact plant locations will be confirmed prior to construction.