


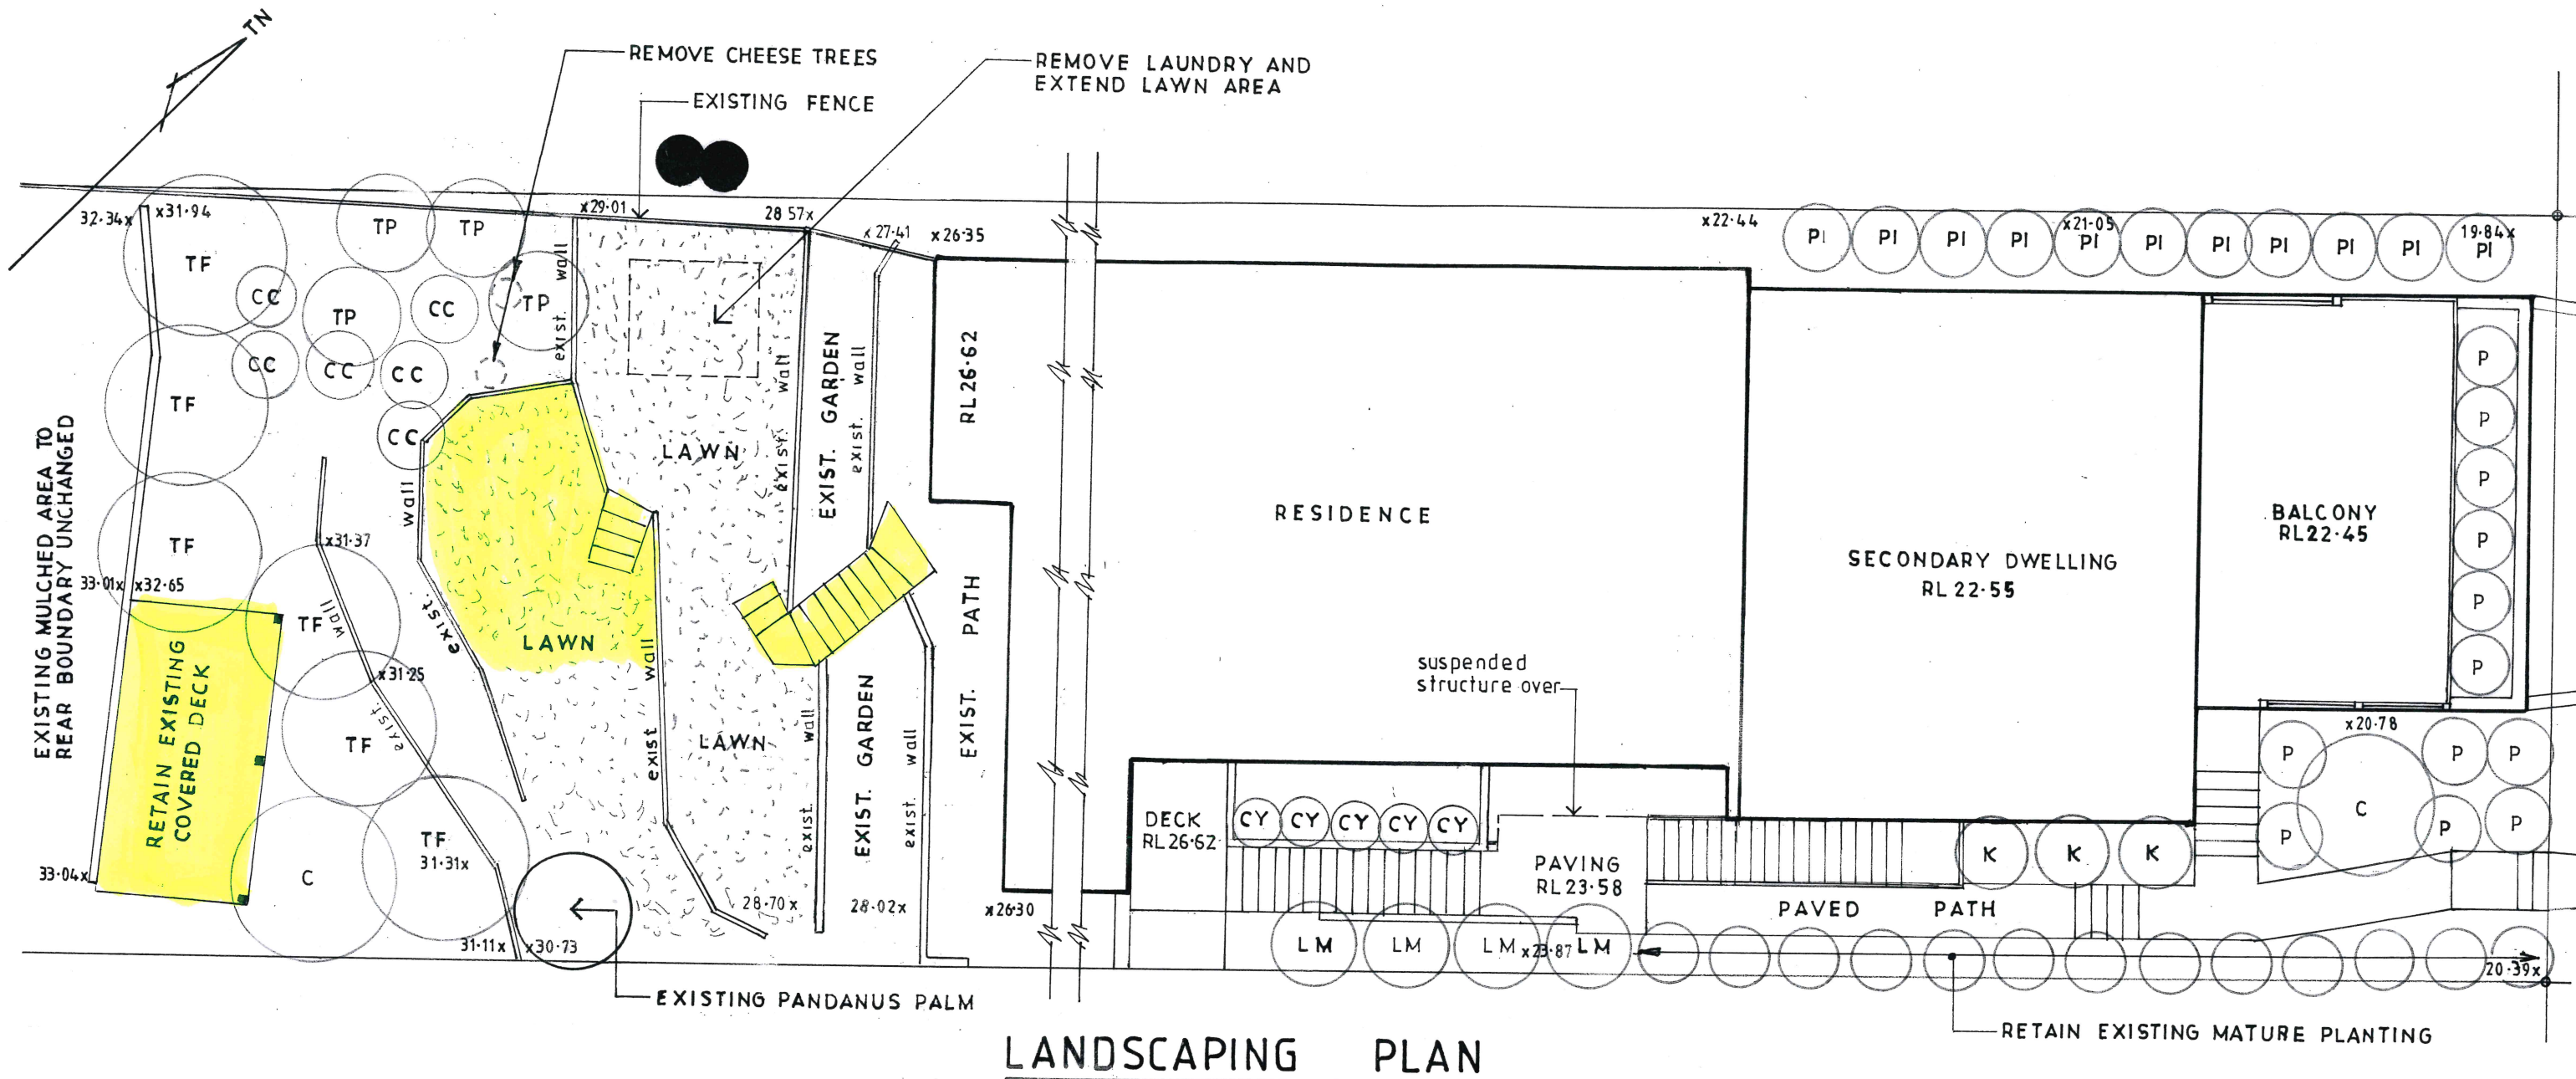

Plant Schedule

Legend	Common Name	Botanical Name	Qty.	Pot Size(mm)	Height (metres)
LM	Lemon Myrtle	Backhousia citriodora	4	400	4 - 5
P	Protea little prince	Protea cynaroides	12	200	1.2
C	Grafted gum	Corymbia ficifolia	2	400	5 - 6
K	Kentia Palm	Livistona australis	3	200	3 - 4
CY	Cycad	Cycad Macrozamia	5	300	800mm
CC	Cardboard Cycad	Zamea Furfuracea	6	300	1.2
TF	Tree Fern	Cyathia Cooperii	6	400	4
TP	Travellers Palm	Ravenala madagascariensis	4	400	4
PI	Pittosporum	Pittosporum 'Silver Sheen'	11	200	2.5

Planting & Maintenance Specification

1. Turf to be laid on 100mm topsoil over 150mm deep prepared area.
2. New planting beds to have quality compost mixed through existing soil.
3. Garden beds to be mulched with a minimum of 75 thick of mulch.
4. Garden beds to be fertilized after planting and watered well into soil.
5. Fertilizing should take place preferably during both Spring and Autumn.
6. Hedged species to be pruned every Spring and Autumn.
7. New trees to be secured with stakes to avoid rocking. Planting holes to be large enough for root ball and backfill of good quality planting mix.

Landscaping Certification

John Wright
 Julie Wright Certificate of Horticulture
 37 McKillop Road, Beacon Hill NSW 2100

Issue	Date	Revision
A	10-2-22	Revised to suit changes noted on Sheets 1 - 3.
B	3-5-23	Primary residence extended to new entry stair. Pool deleted and existing covered deck in rear yard retained.



John Wright

NETWORK DESIGN

a.b.n.52 057 985 118

37 McKillop Road Beacon Hill 2100

M. 0417 459 596

alwayswright@optusnet.com.au

ALTERATIONS & ADDITIONS INCLUDING

SECONDARY DWELLING

129 RICKARD ROAD

NORTH NARRABEEN LOT 71 DP16212

CLIENT

JACOB CHAPPLE AND SOPHIRE WRIGHT

LANDSCAPING PLAN

DATE	DRAWN	DRG. NO.
JULY 2021	J.WRIGHT	07-21-RIC
SCALE	ISSUE:	SHEET NO.
1:100	SECT.4.55	16 B