


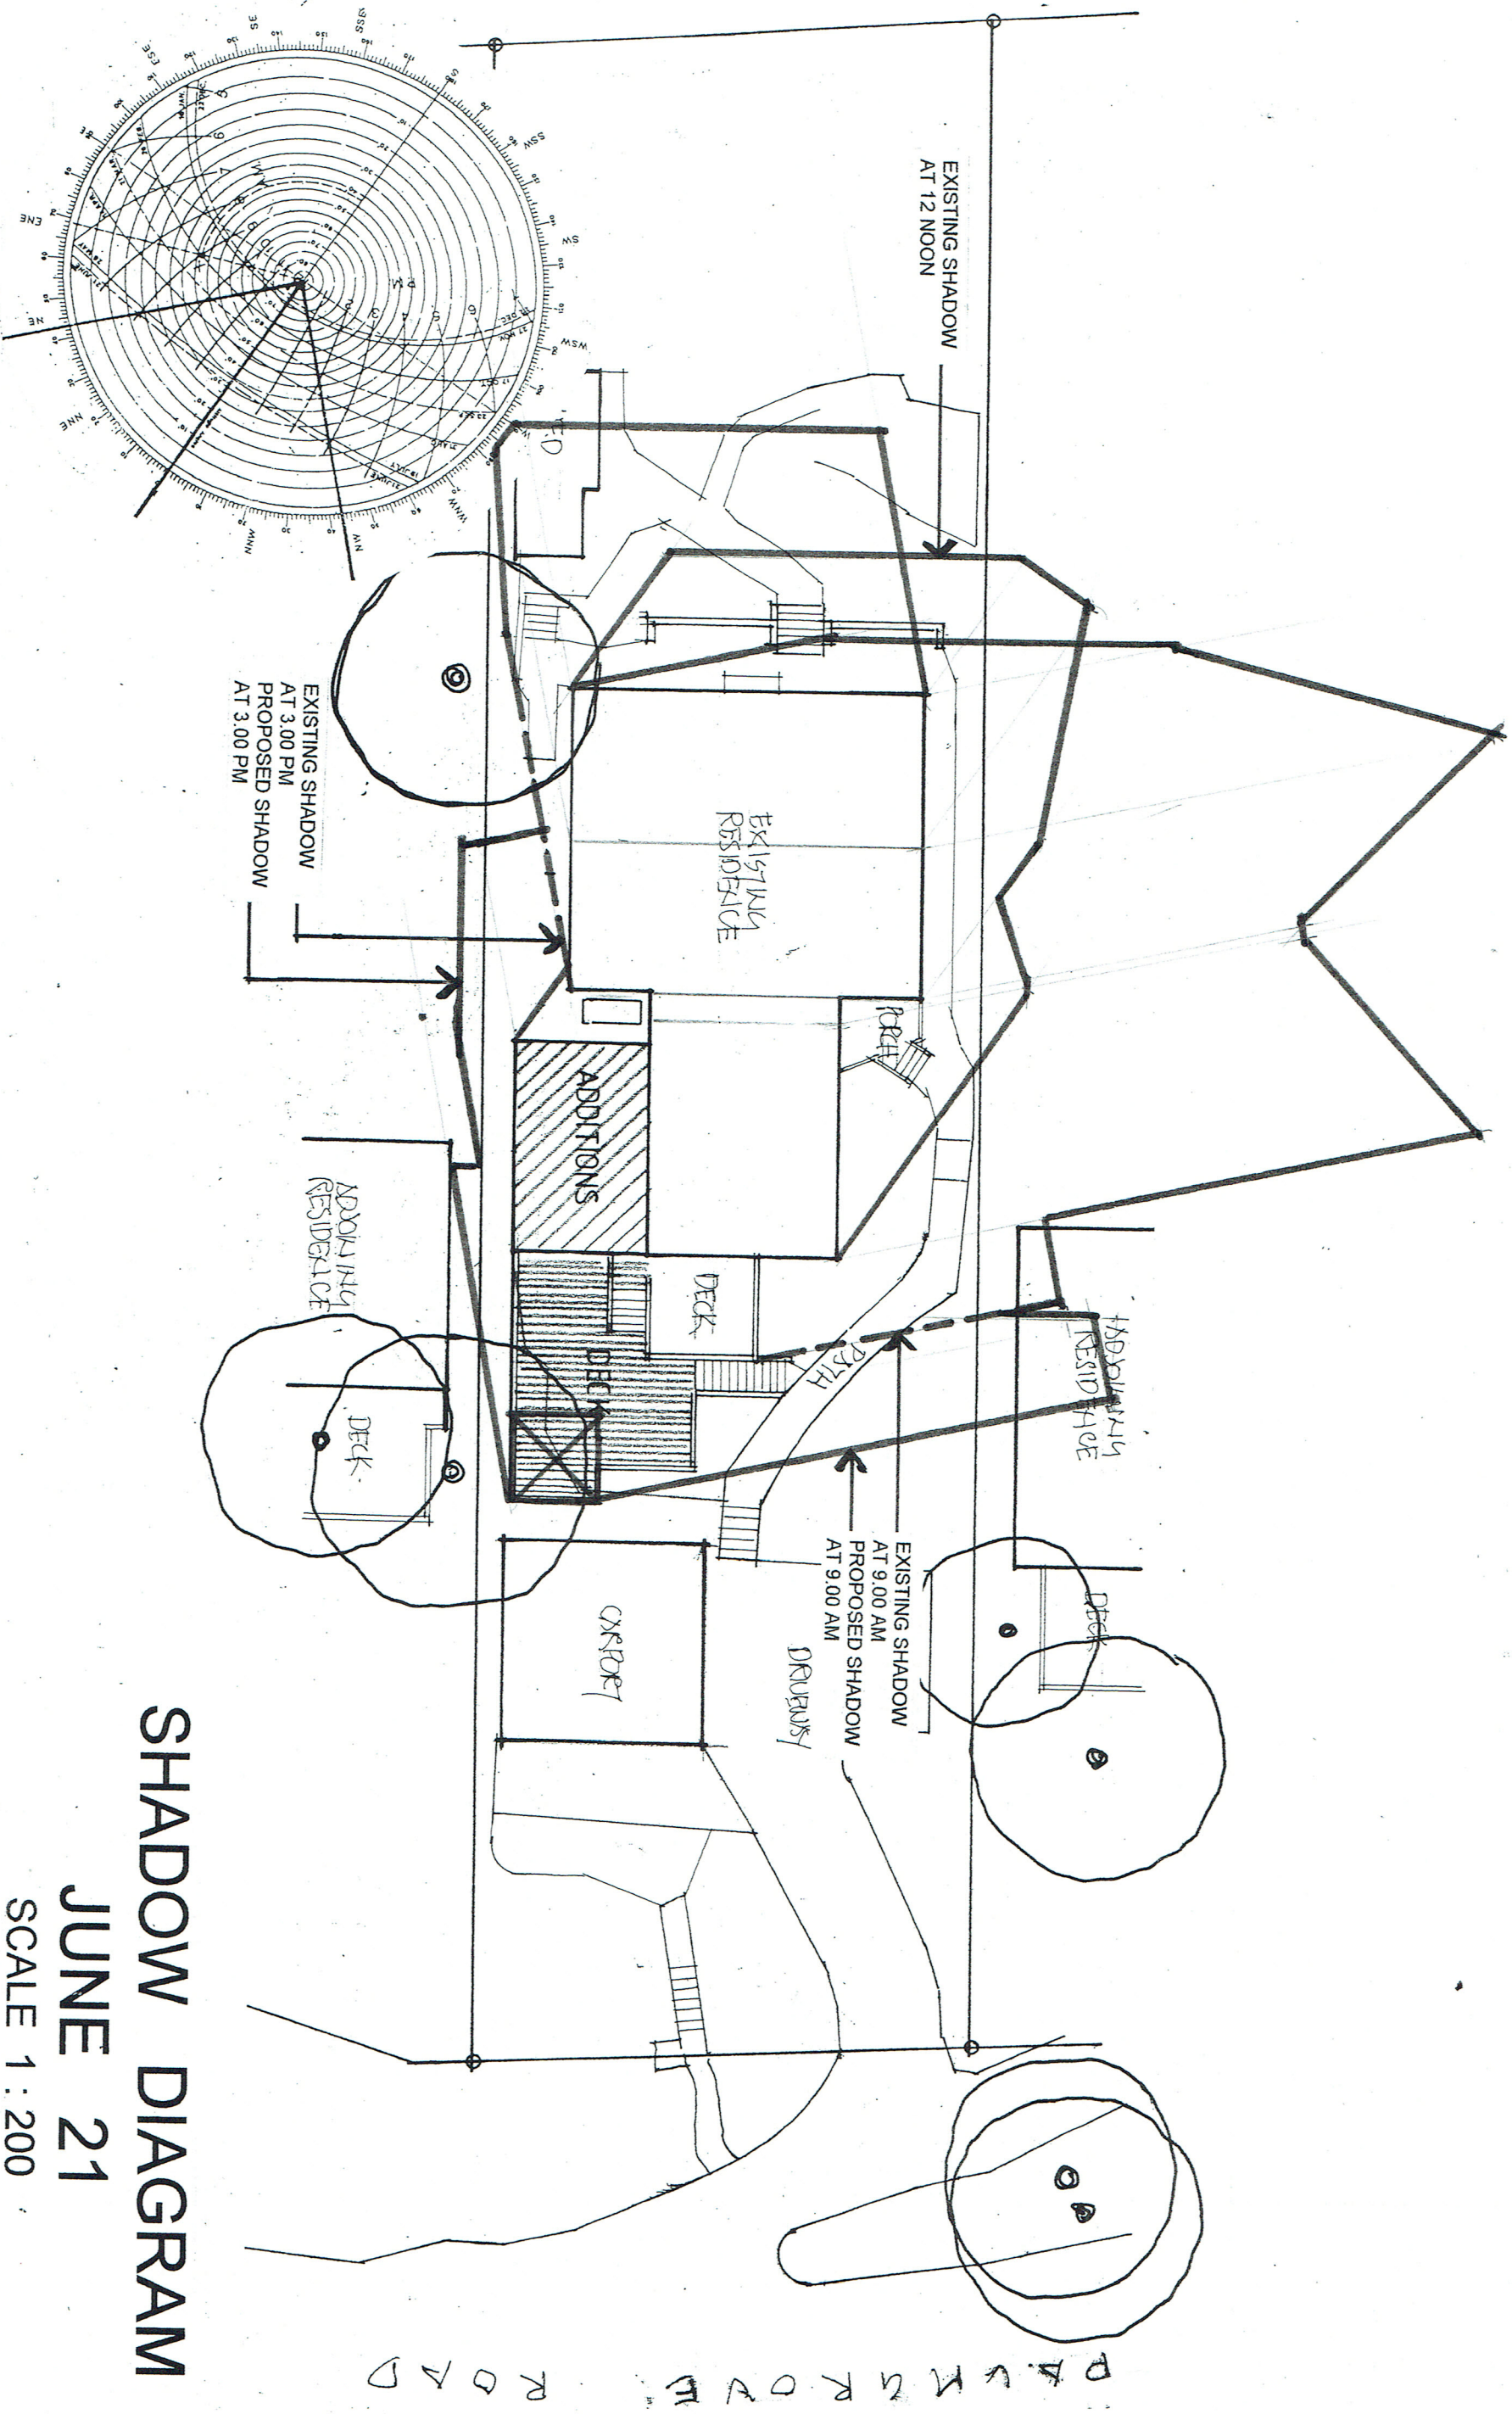

SHADOW DIAGRAM

JUNE 21

SCALE 1 : 200

COPYRIGHT
ALL PLANS AND DRAWINGS ARE SUBJECT OF
COPYRIGHT AND ANY ATTEMPT OR ACTUAL
INFRINGEMENT BY USING, REPRODUCING OR
COPYING SAME, WHOLLY OR IN PART, WITHOUT
PRIOR WRITTEN PERMISSION WILL RESULT IN
LEGAL PROCEEDINGS.
J.D. EVANS AND COMPANY PTY. LTD.
14 RIVERA AVE. AVALON BEACH QLD 4216

No.	AMENDMENT	DATE



J.D. EVANS and COMPANY
DESIGN AND BUILDING CONSULTANTS
74 RIVERA AVENUE, AVALON BEACH, 2107
Phone 9918 9206 mobile 0418 976 596
www.jdeco.com.au email info@jdeco.com.au

PROJECT
PROPOSED ALTERATIONS/ADDITIONS
No. 67 PALMGROVE ROAD
AVALON BEACH N.S.W. 2107
CLIENT
DON ROBERTSON

DATE	SCALE
19/12/2015	1:200
DRAWN JDE	CHECKED
DRAWING No. 1779-8	
ISSUE	