
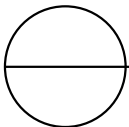
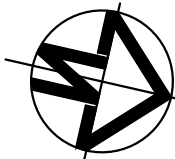


NO. 1195 PITTWATER ROAD, COLLAROY

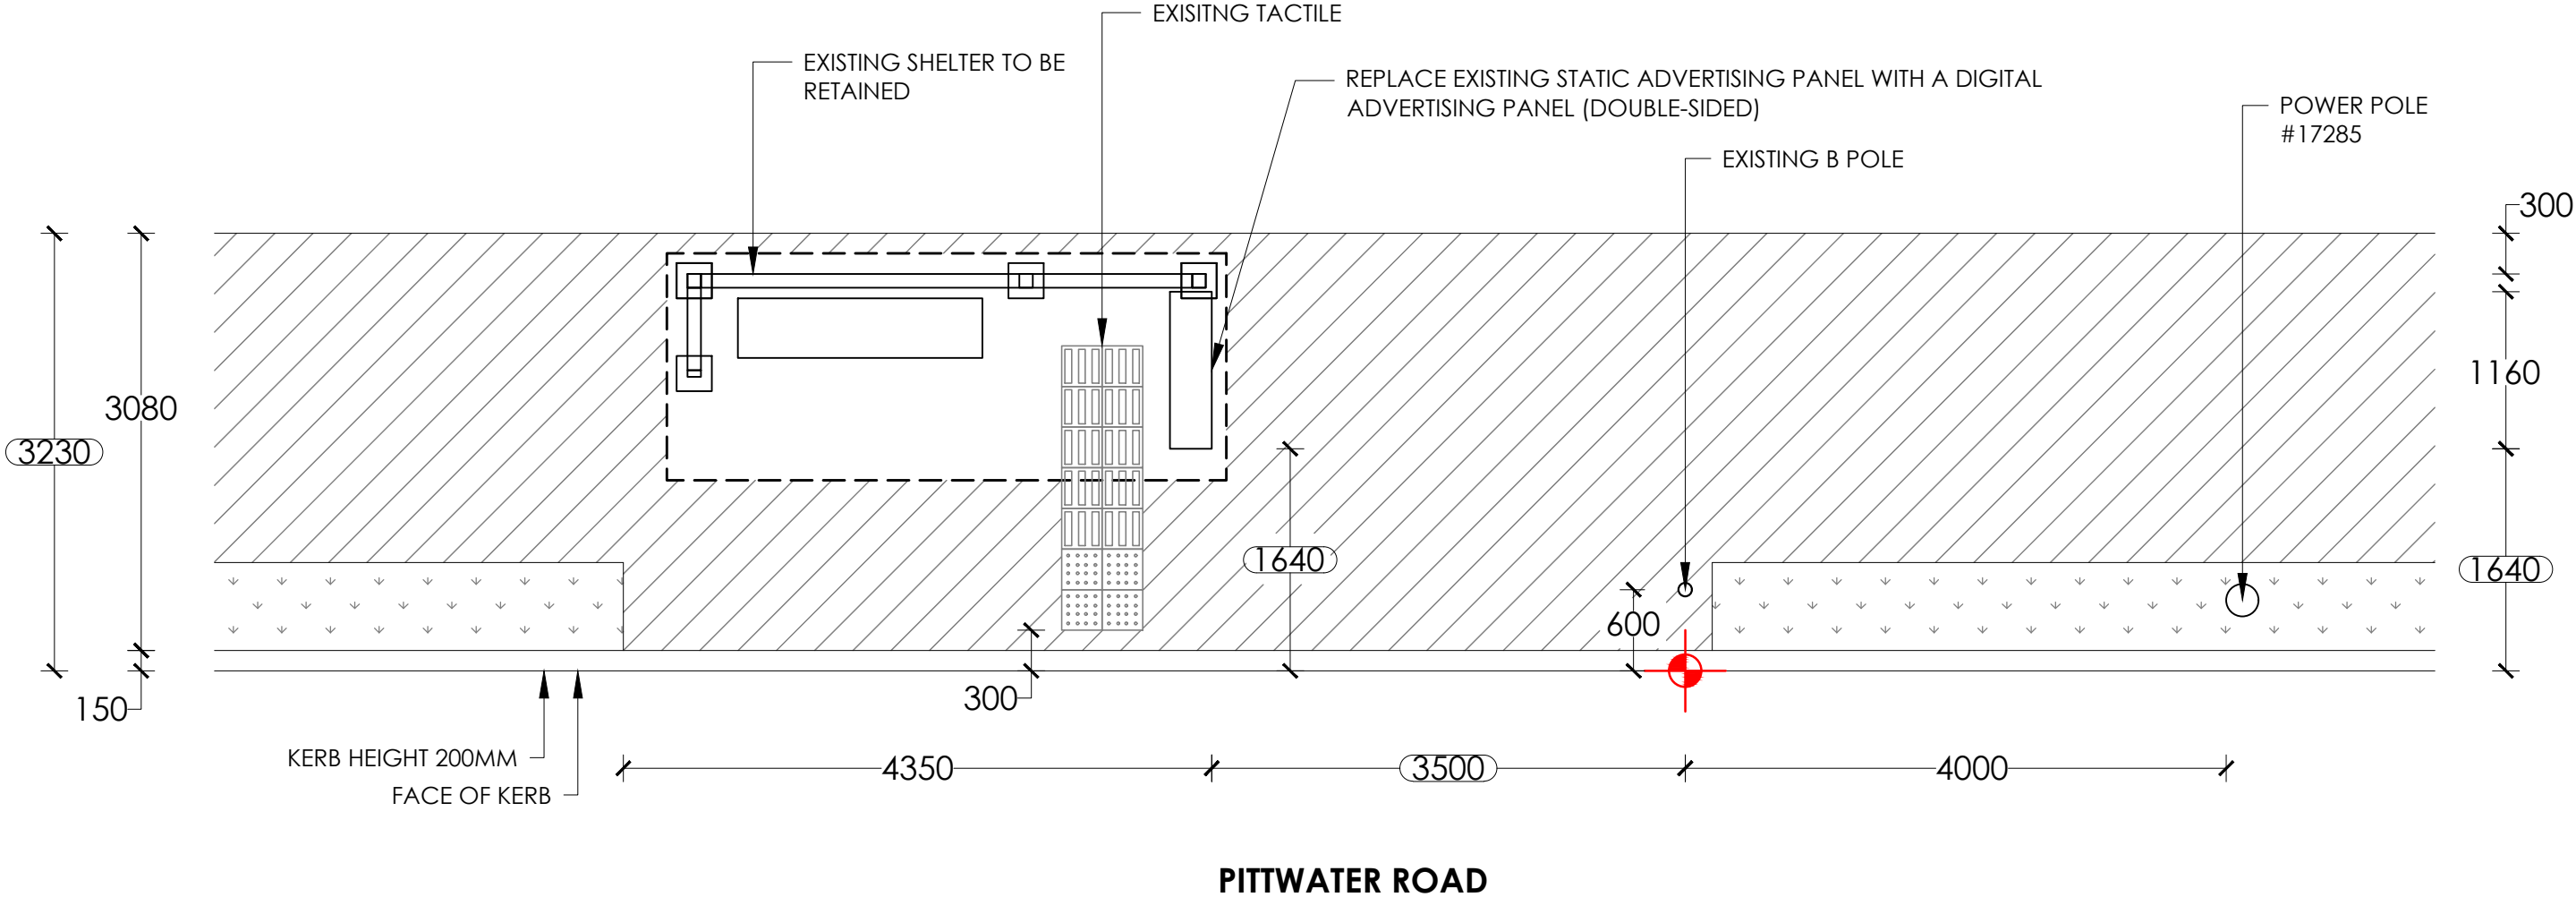

**PROPOSED**  
**SCALE 1:50**

**NOTES:**

1. Retrofit digital screen
2. Existing shelter to remain.
3. Reinstate all disturbed areas to match existing, refer hatch legend.

**NOTE:**

PROPOSED CONFIG - DIGITAL/DIGITAL

**SURVEY**

1	0.7
2	1.7
3	1.2

**TRANSITION TABLE**


**LEGEND:**

- EXISTING PAVERS/CONCRETE
- GRASS
- NEW PAVERS/CONCRETE
- SET OUT POINT



**SITE ADDRESS : IN FRONT OF NO. 1195 PITTWATER ROAD, COLLAROY**

**SITE # : 5707**

**BUS STOP: E2 (209719)**



PAPER SIZE: A3

B	20/03/25	SYN
A	26/07/17	NK
REV.	DATE	INT.

SCALE	DRAWING NO.
1:50	101
REV NO.	DATE
B	20/03/25