
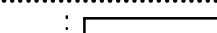
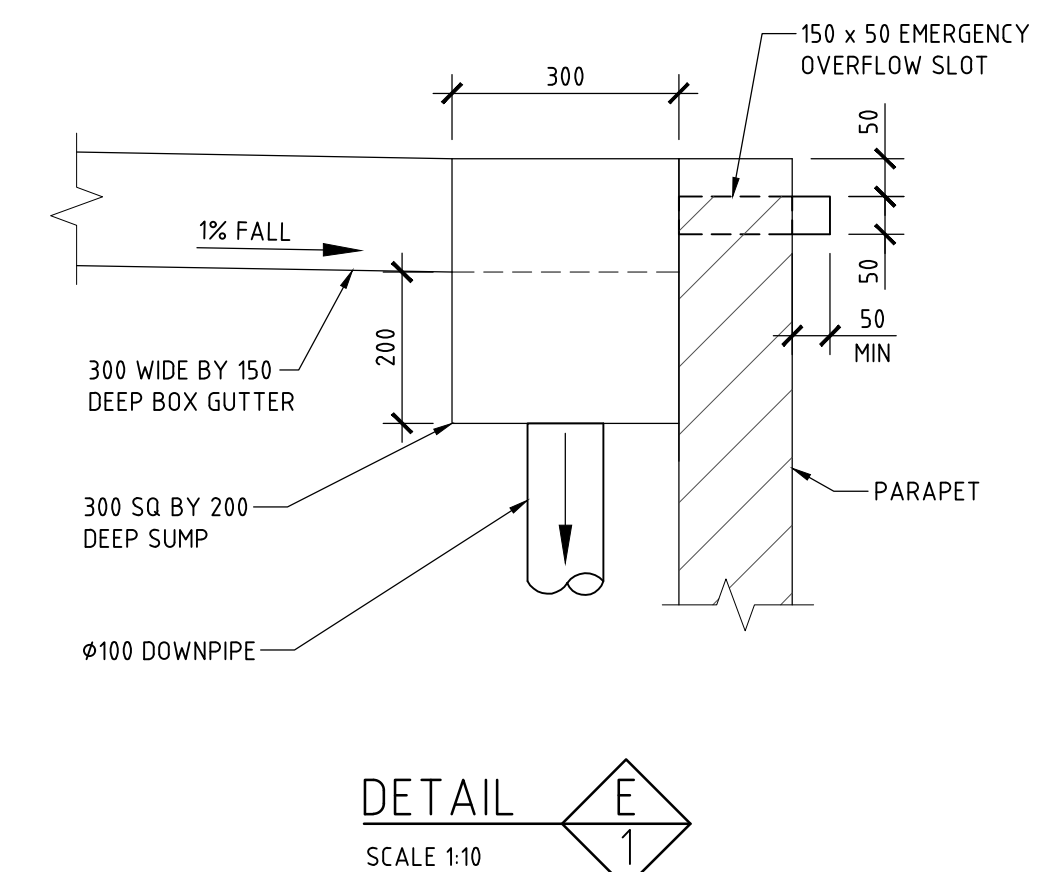
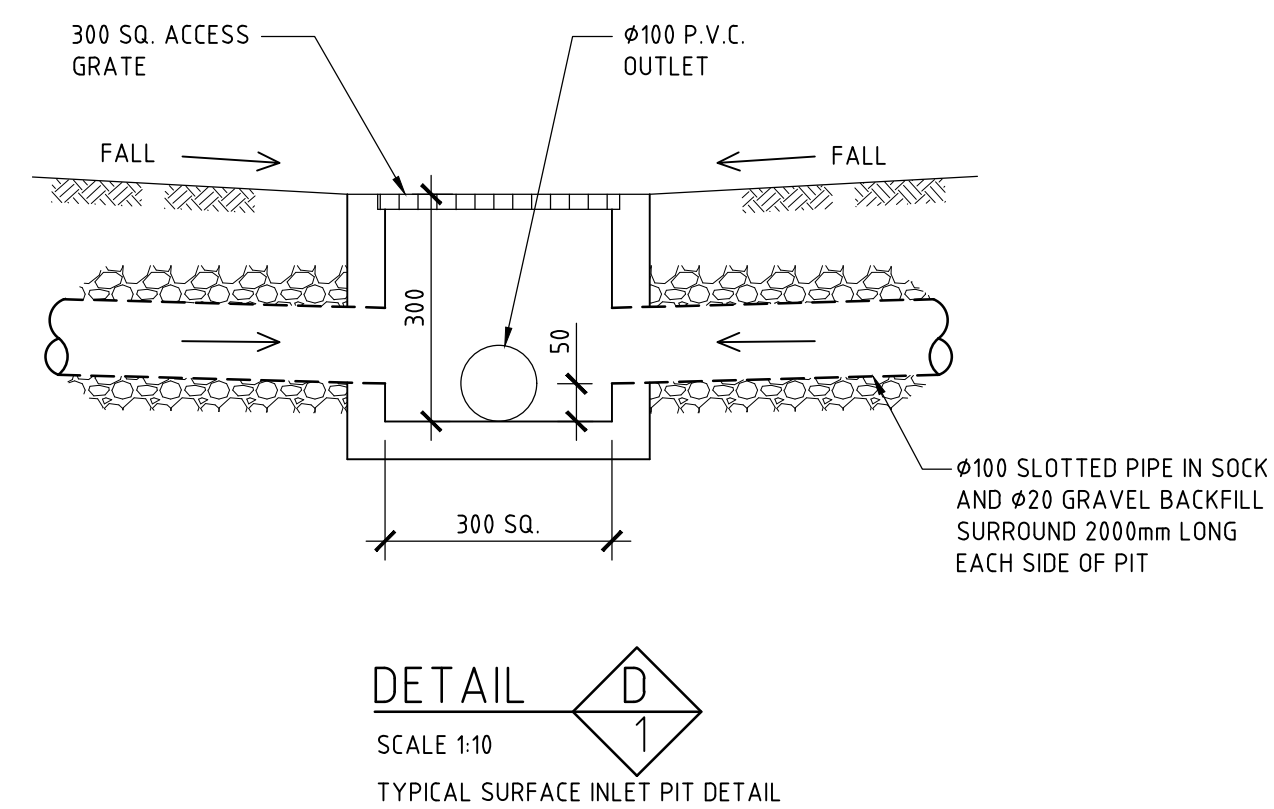
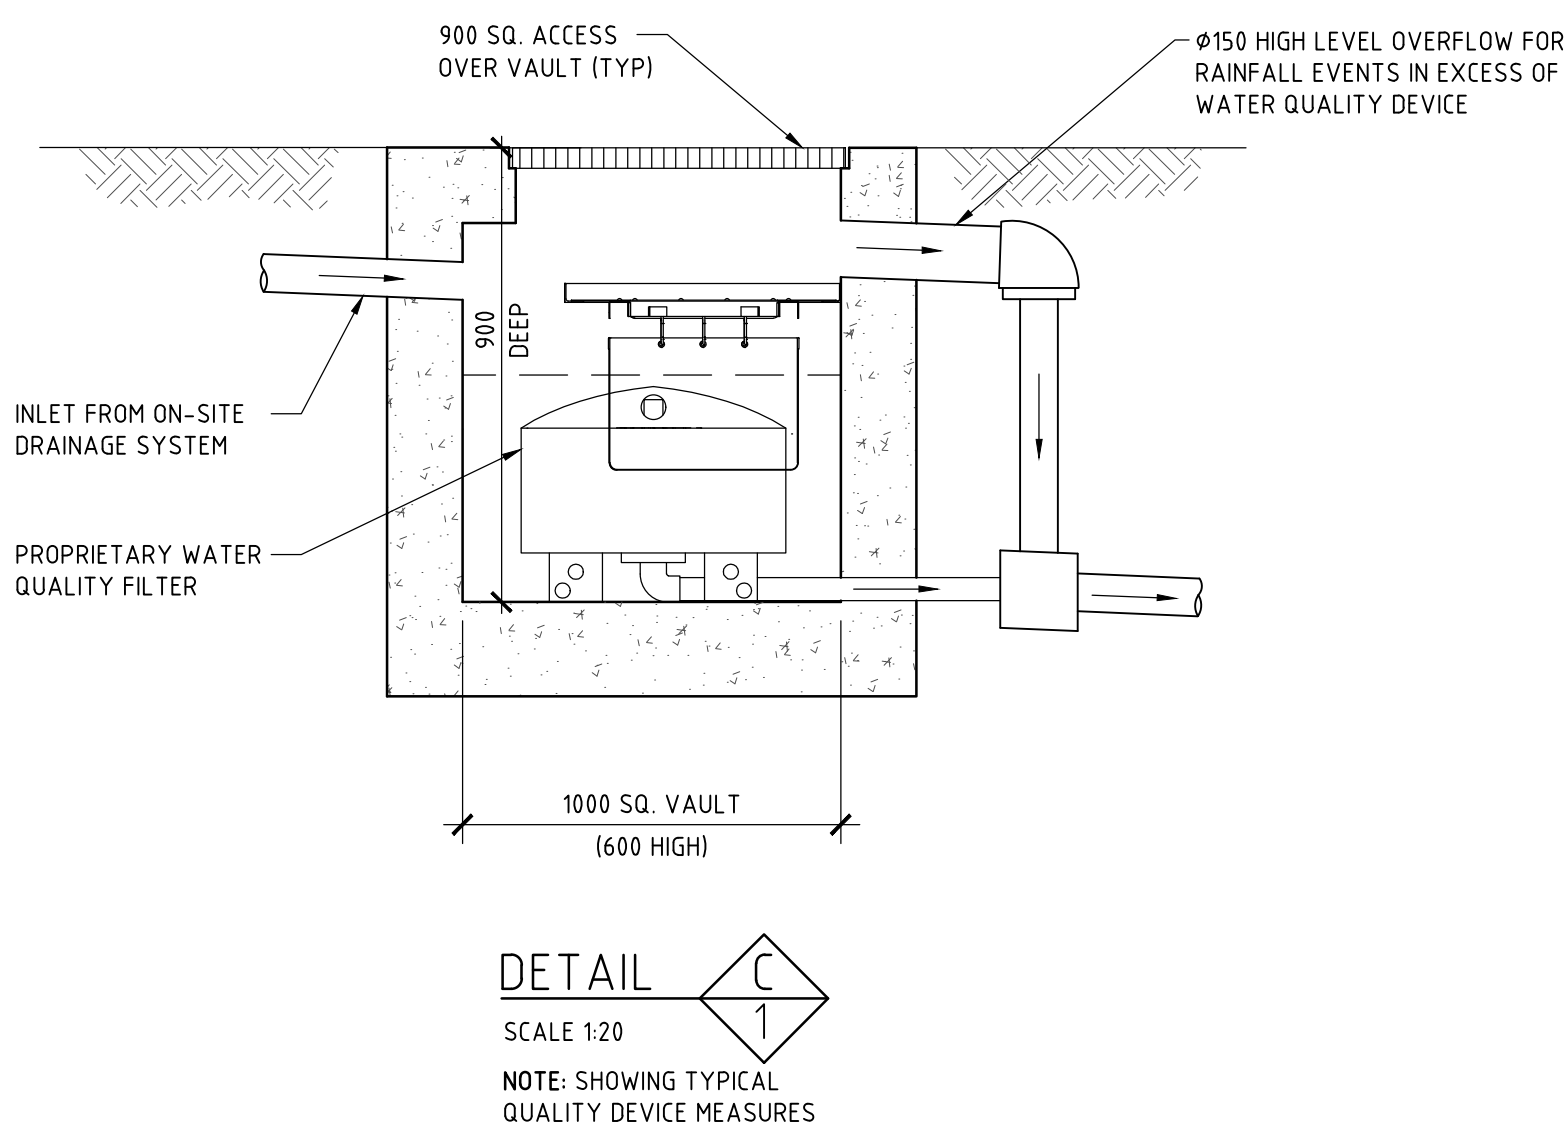
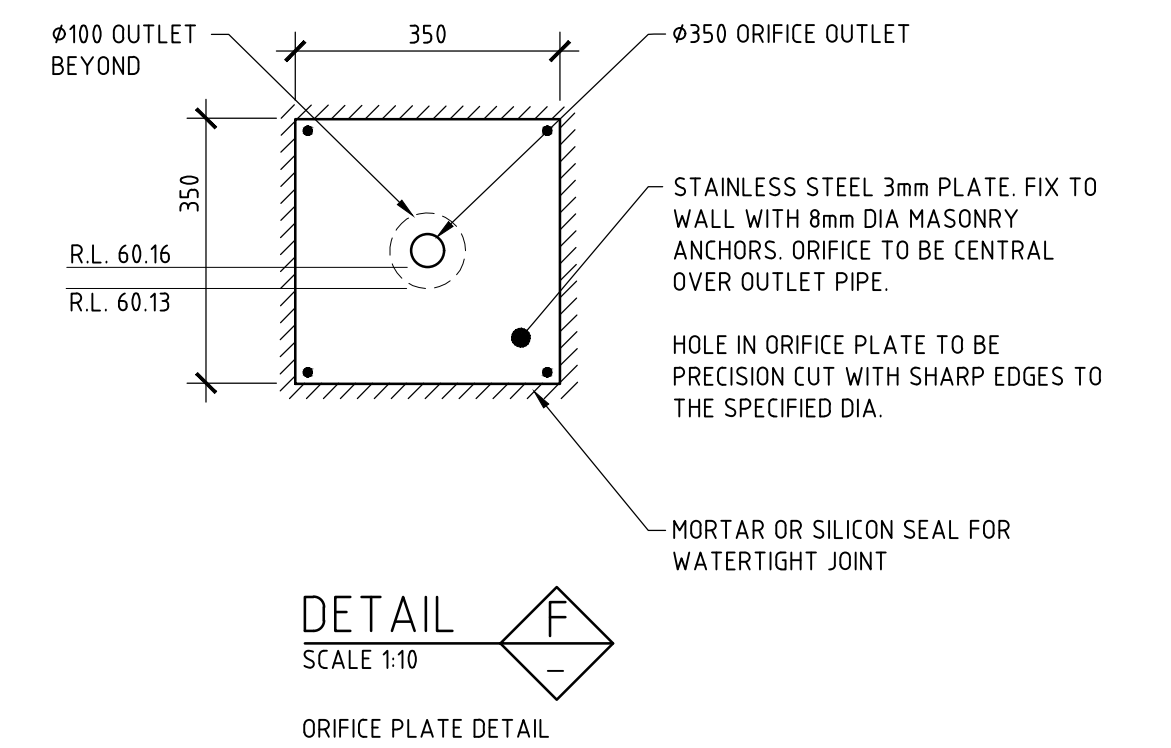


ISSUE DATE	REVISION	TITLE <b>STORMWATER MANAGEMENT PLAN</b> <b>48 UPPER CLIFFORD ROAD, FAIRLIGHT</b>				 <b>TAYLOR</b>	DRAWING NO <b>STORM-1</b>
		DRAWN L I ENGINEER JPL	DATE 20 JUNE 2025	CHECKED  BE Civil (Hons) MIE Aust.	SCALE $\phi$ A1 1:100		

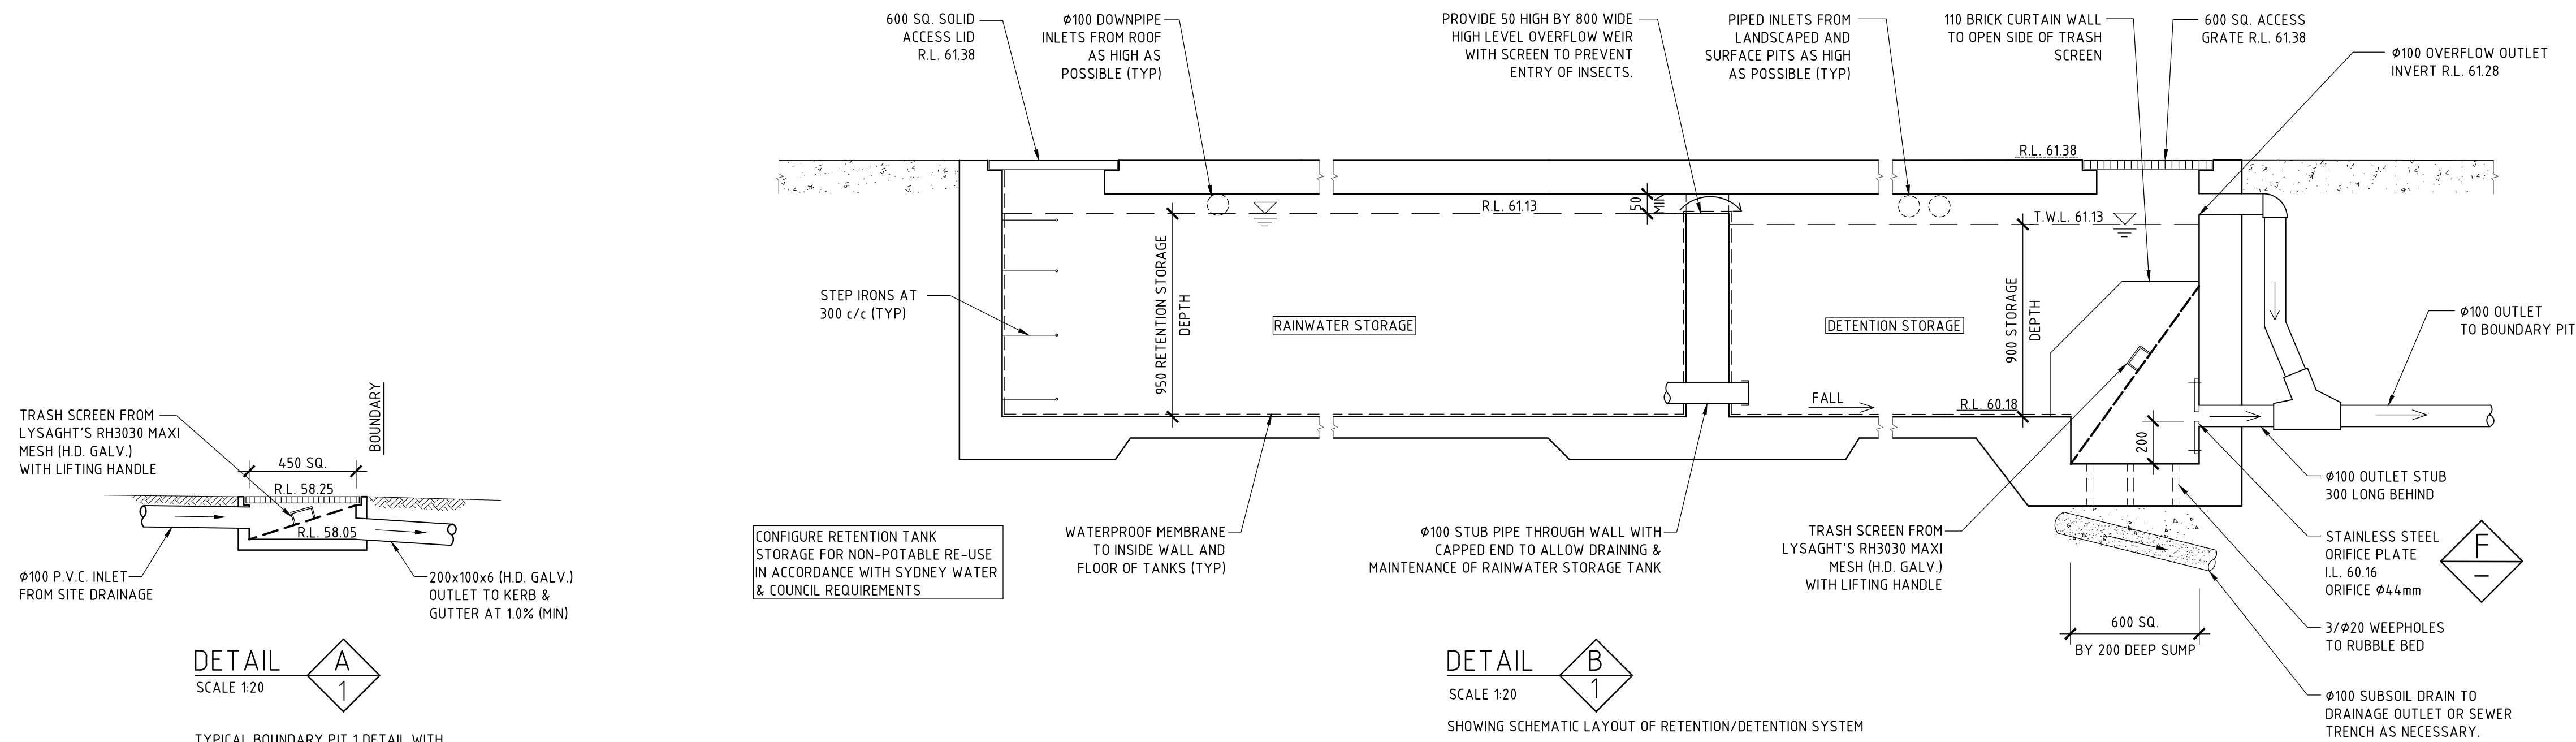

ISSUE	DATE	REVISION

<b>TITLE</b> <b>STORMWATER MANAGEMENT DETAILS</b> <b>48 UPPER CLIFFORD ROAD, FAIRLIGHT</b>			
<b>DRAWN</b> L I	<b>DATE</b> 20 JUNE 2025	<b>CHECKED</b> 	<b>SCALE</b> © A1 1:20 1:10
<b>ENGINEER</b> JPL	<b>BE Civil (Hons) MIE Aust.</b>		

**STORM-2**  
 DRAWING NO