


NO. 48 KALANG ROAD, ELANORA HEIGHTS

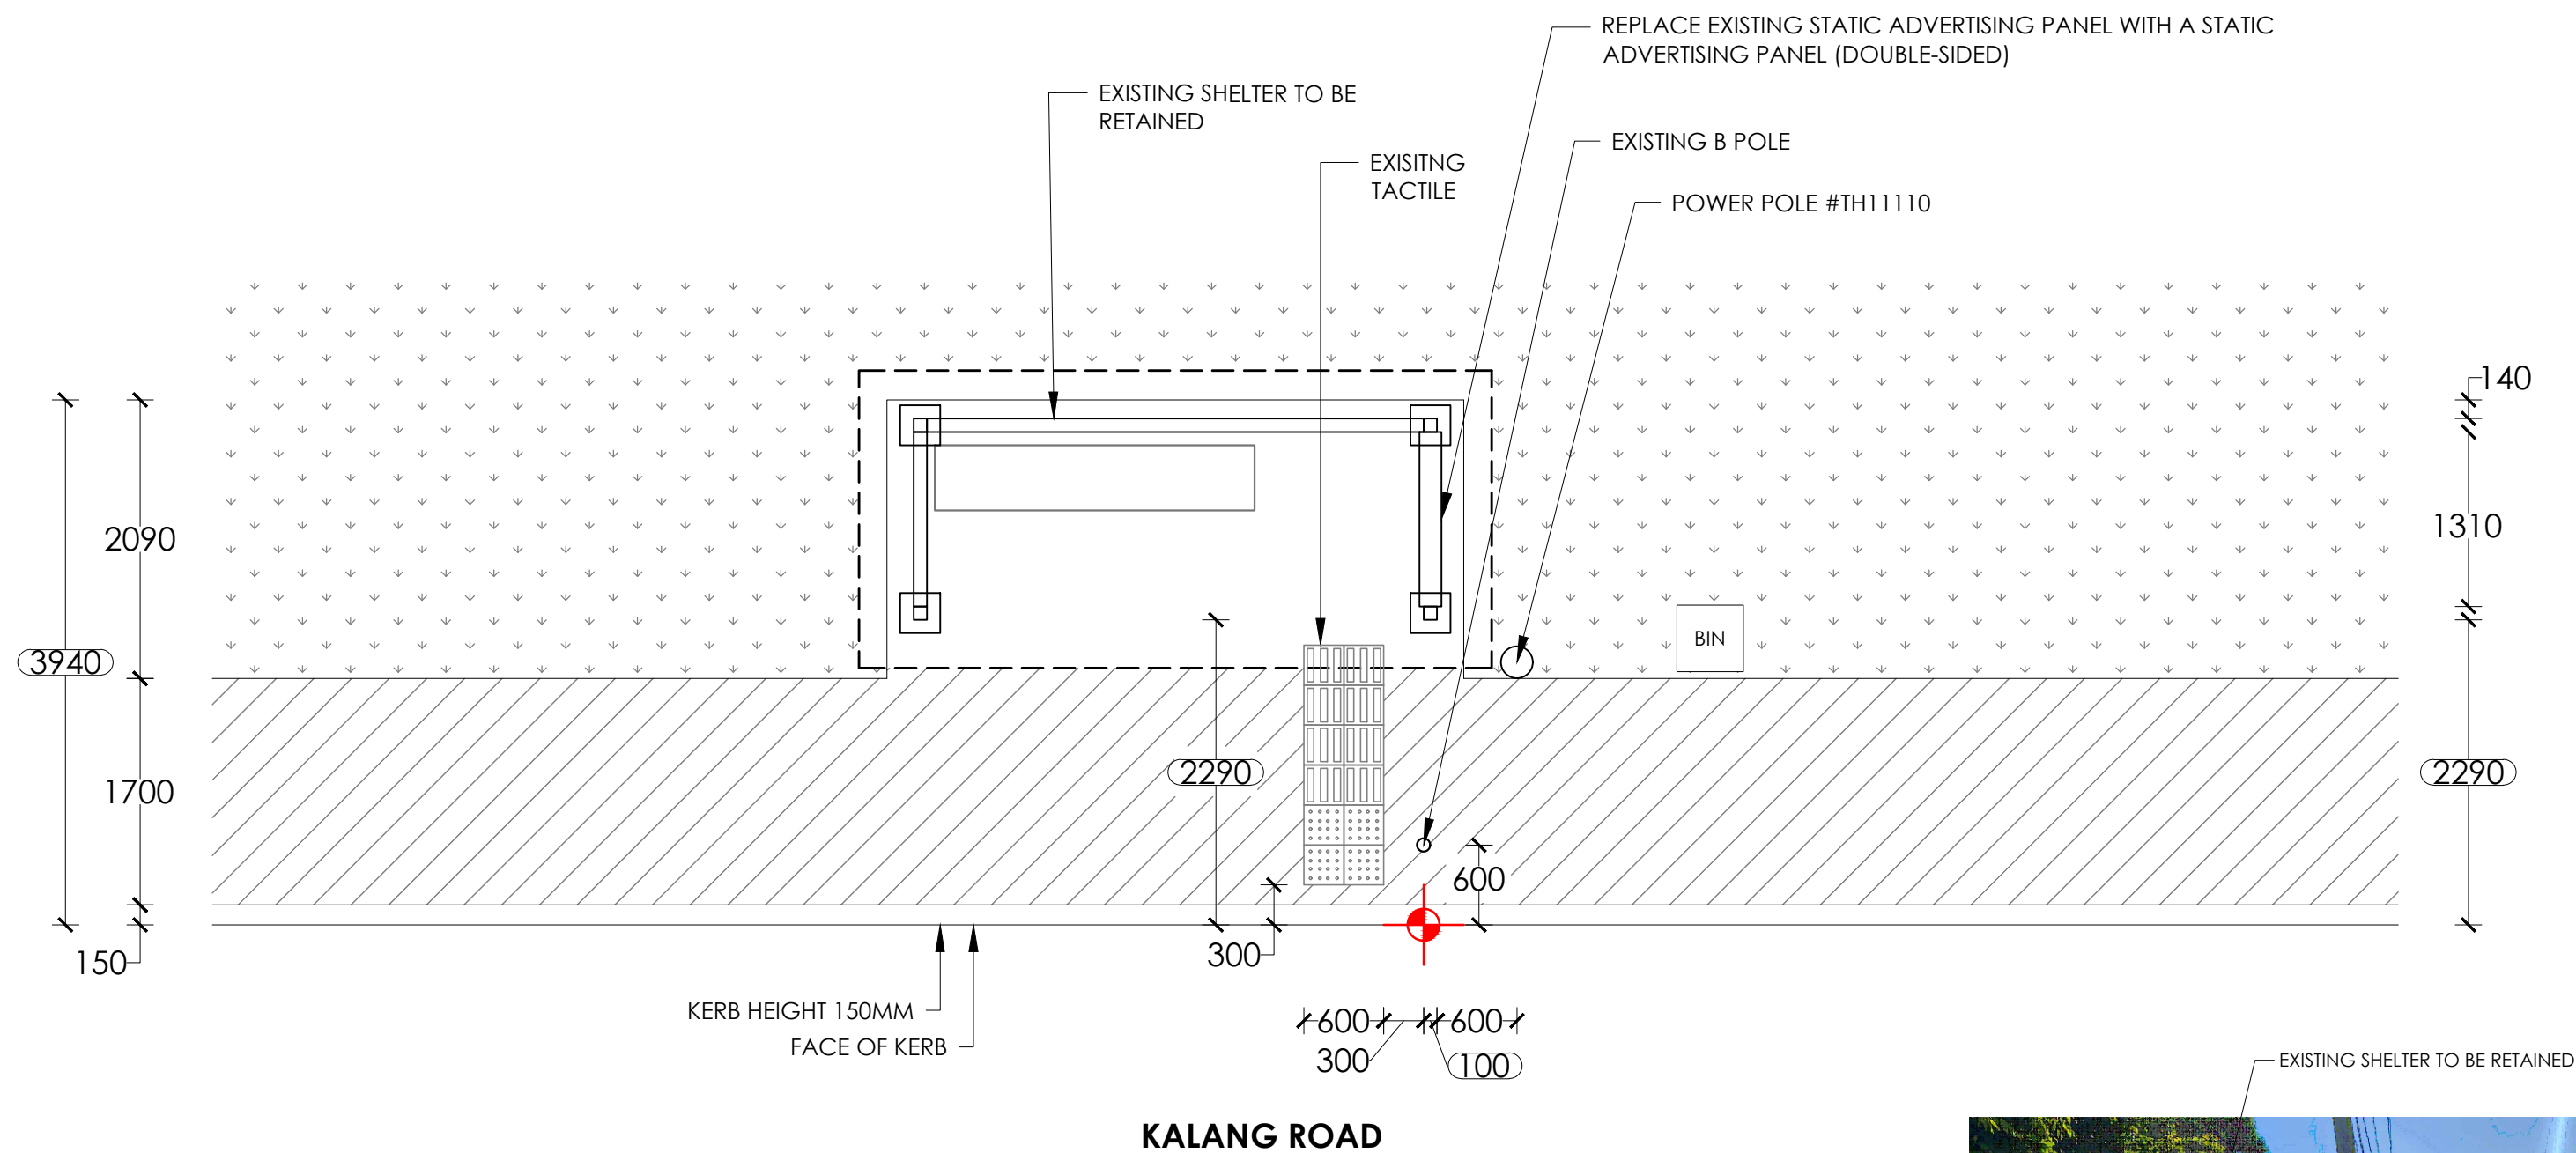

KALANG ROAD

NOTES:

1. Retrofit static screen
2. Existing shelter to remain.
3. Reinstate all disturbed areas to match existing, refer hatch legend.



NOTE:

PROPOSED CONFIG - STATIC/STATIC

SURVEY	
1	↓ 3.7
2	↓ 9.6
3	0.3

LEGEND:

-

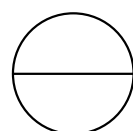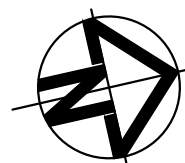

PROPOSED

SCALE 1:50

SITE ADDRESS : IN FRONT OF NO. 48 KALANG ROAD, ELANORA HEIGHTS

SITE # : 22867

BUS STOP: B3 (210195)



PAPER SIZE: A3

			SCALE	DRAWING NO.
			1:50	101
B	20/03/25	SYN	REV NO.	DATE
A	25/07/17	AT	B	20/03/25
REV	DATE	INT		