


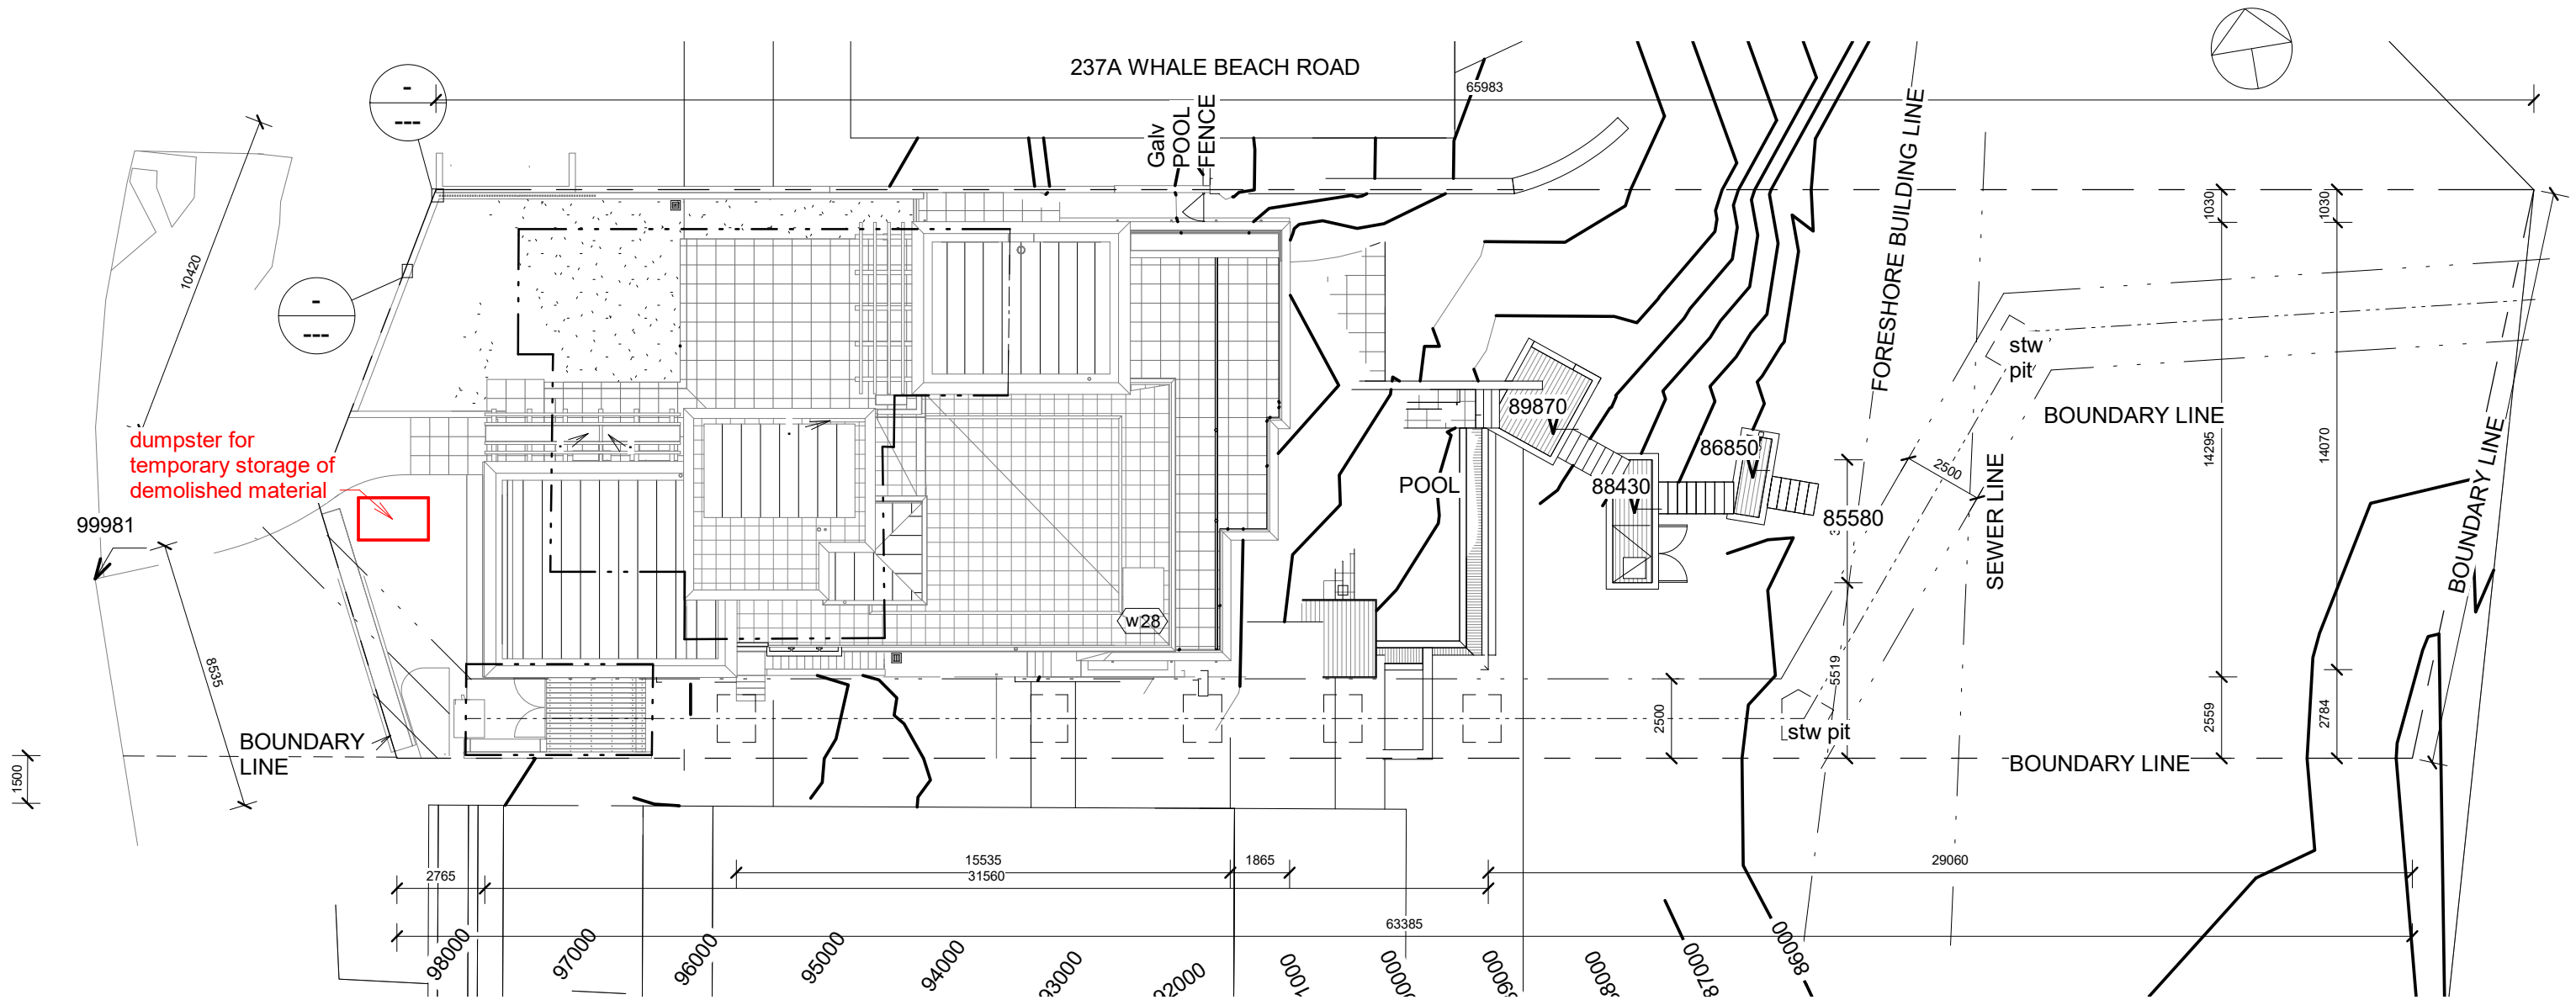

**MICHAEL
ROBILLIARD
& ASSOCIATES**

Architects
64 Goodhope st
Paddington NSW 2021
9331 2232
0431 295 512

Site Plan


Grant House Lift

237 WHALE BEACH ROAD WHALE BEACH NSW

457 WD

-00
November
2021


Copyright © This Drawing remains the property of Michael Robilliard & Associates Pty Ltd and may not be repeated without written consent. DO NOT SCALE from drawing. All dimensions are in millimetres and are to be checked on site prior to construction.

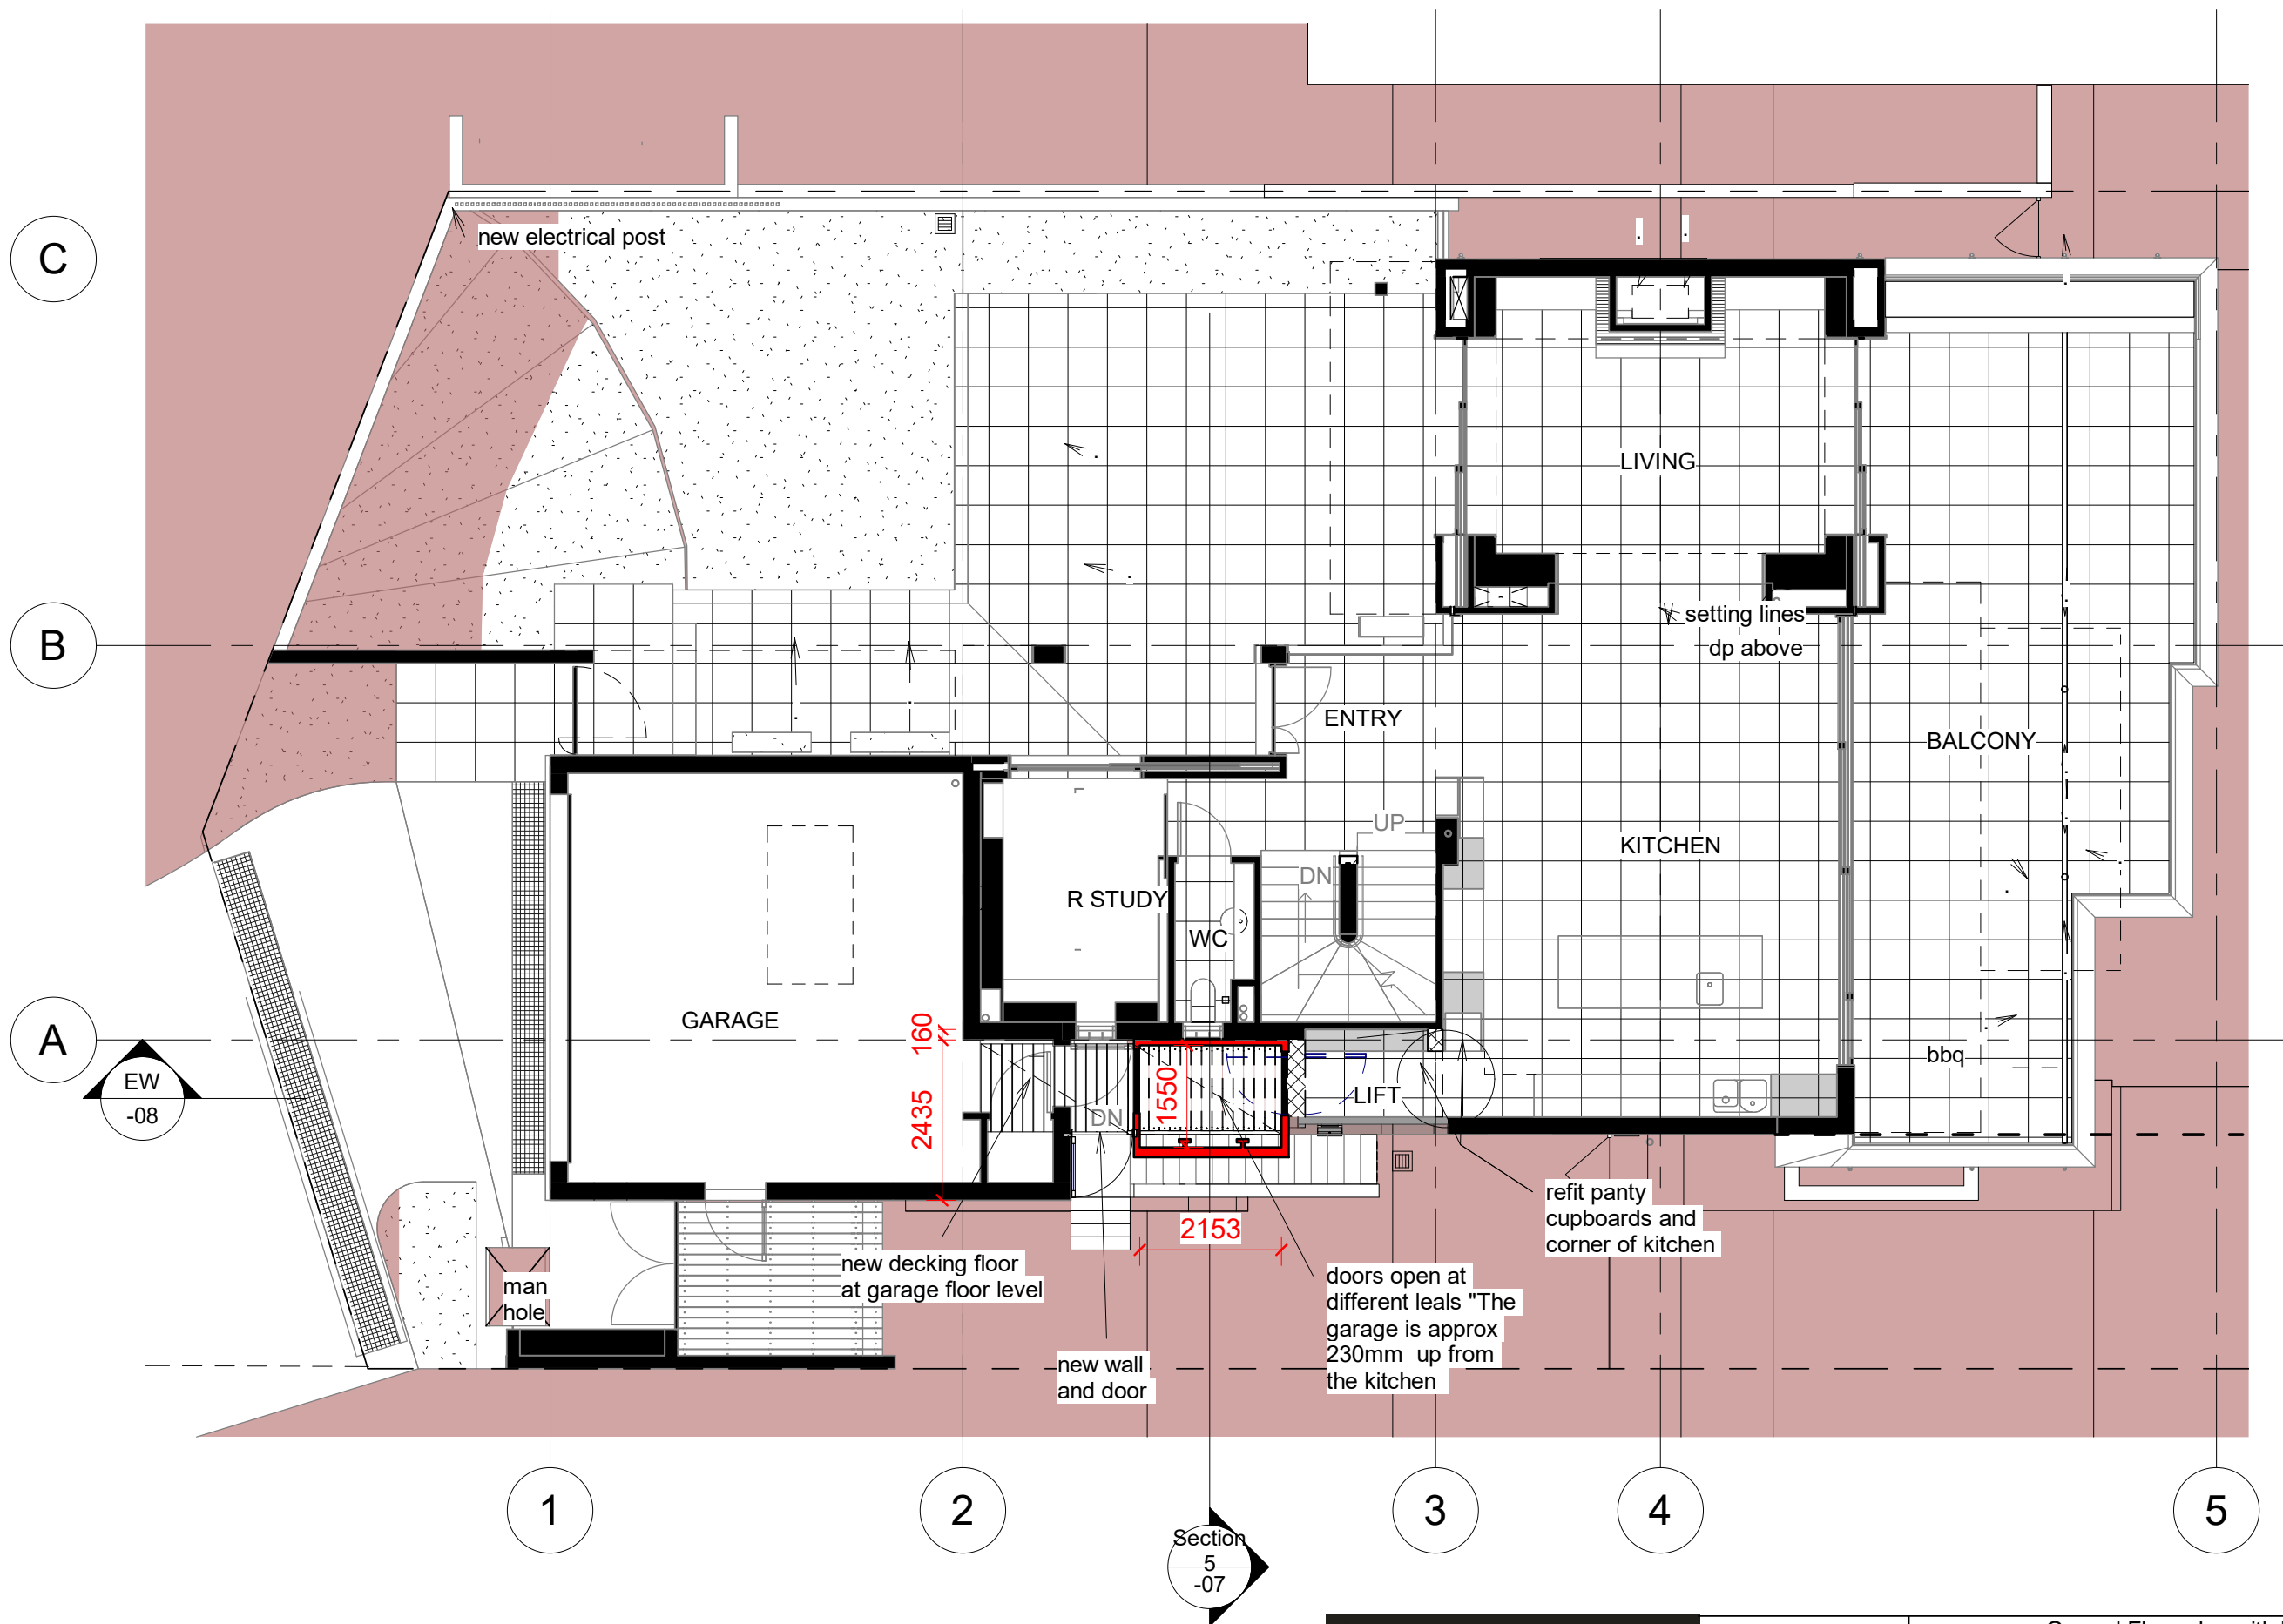

MICHAEL ROBILIARD & ASSOCIATES


Architects
64 Goodhope st
Paddington NSW 2021
9331 2232
0431 295 512

Ground Floor plan with lift	457 WD
Grant House Lift	-01
237 WHALE BEACH ROAD WHALE BEACH NSW	November 2021

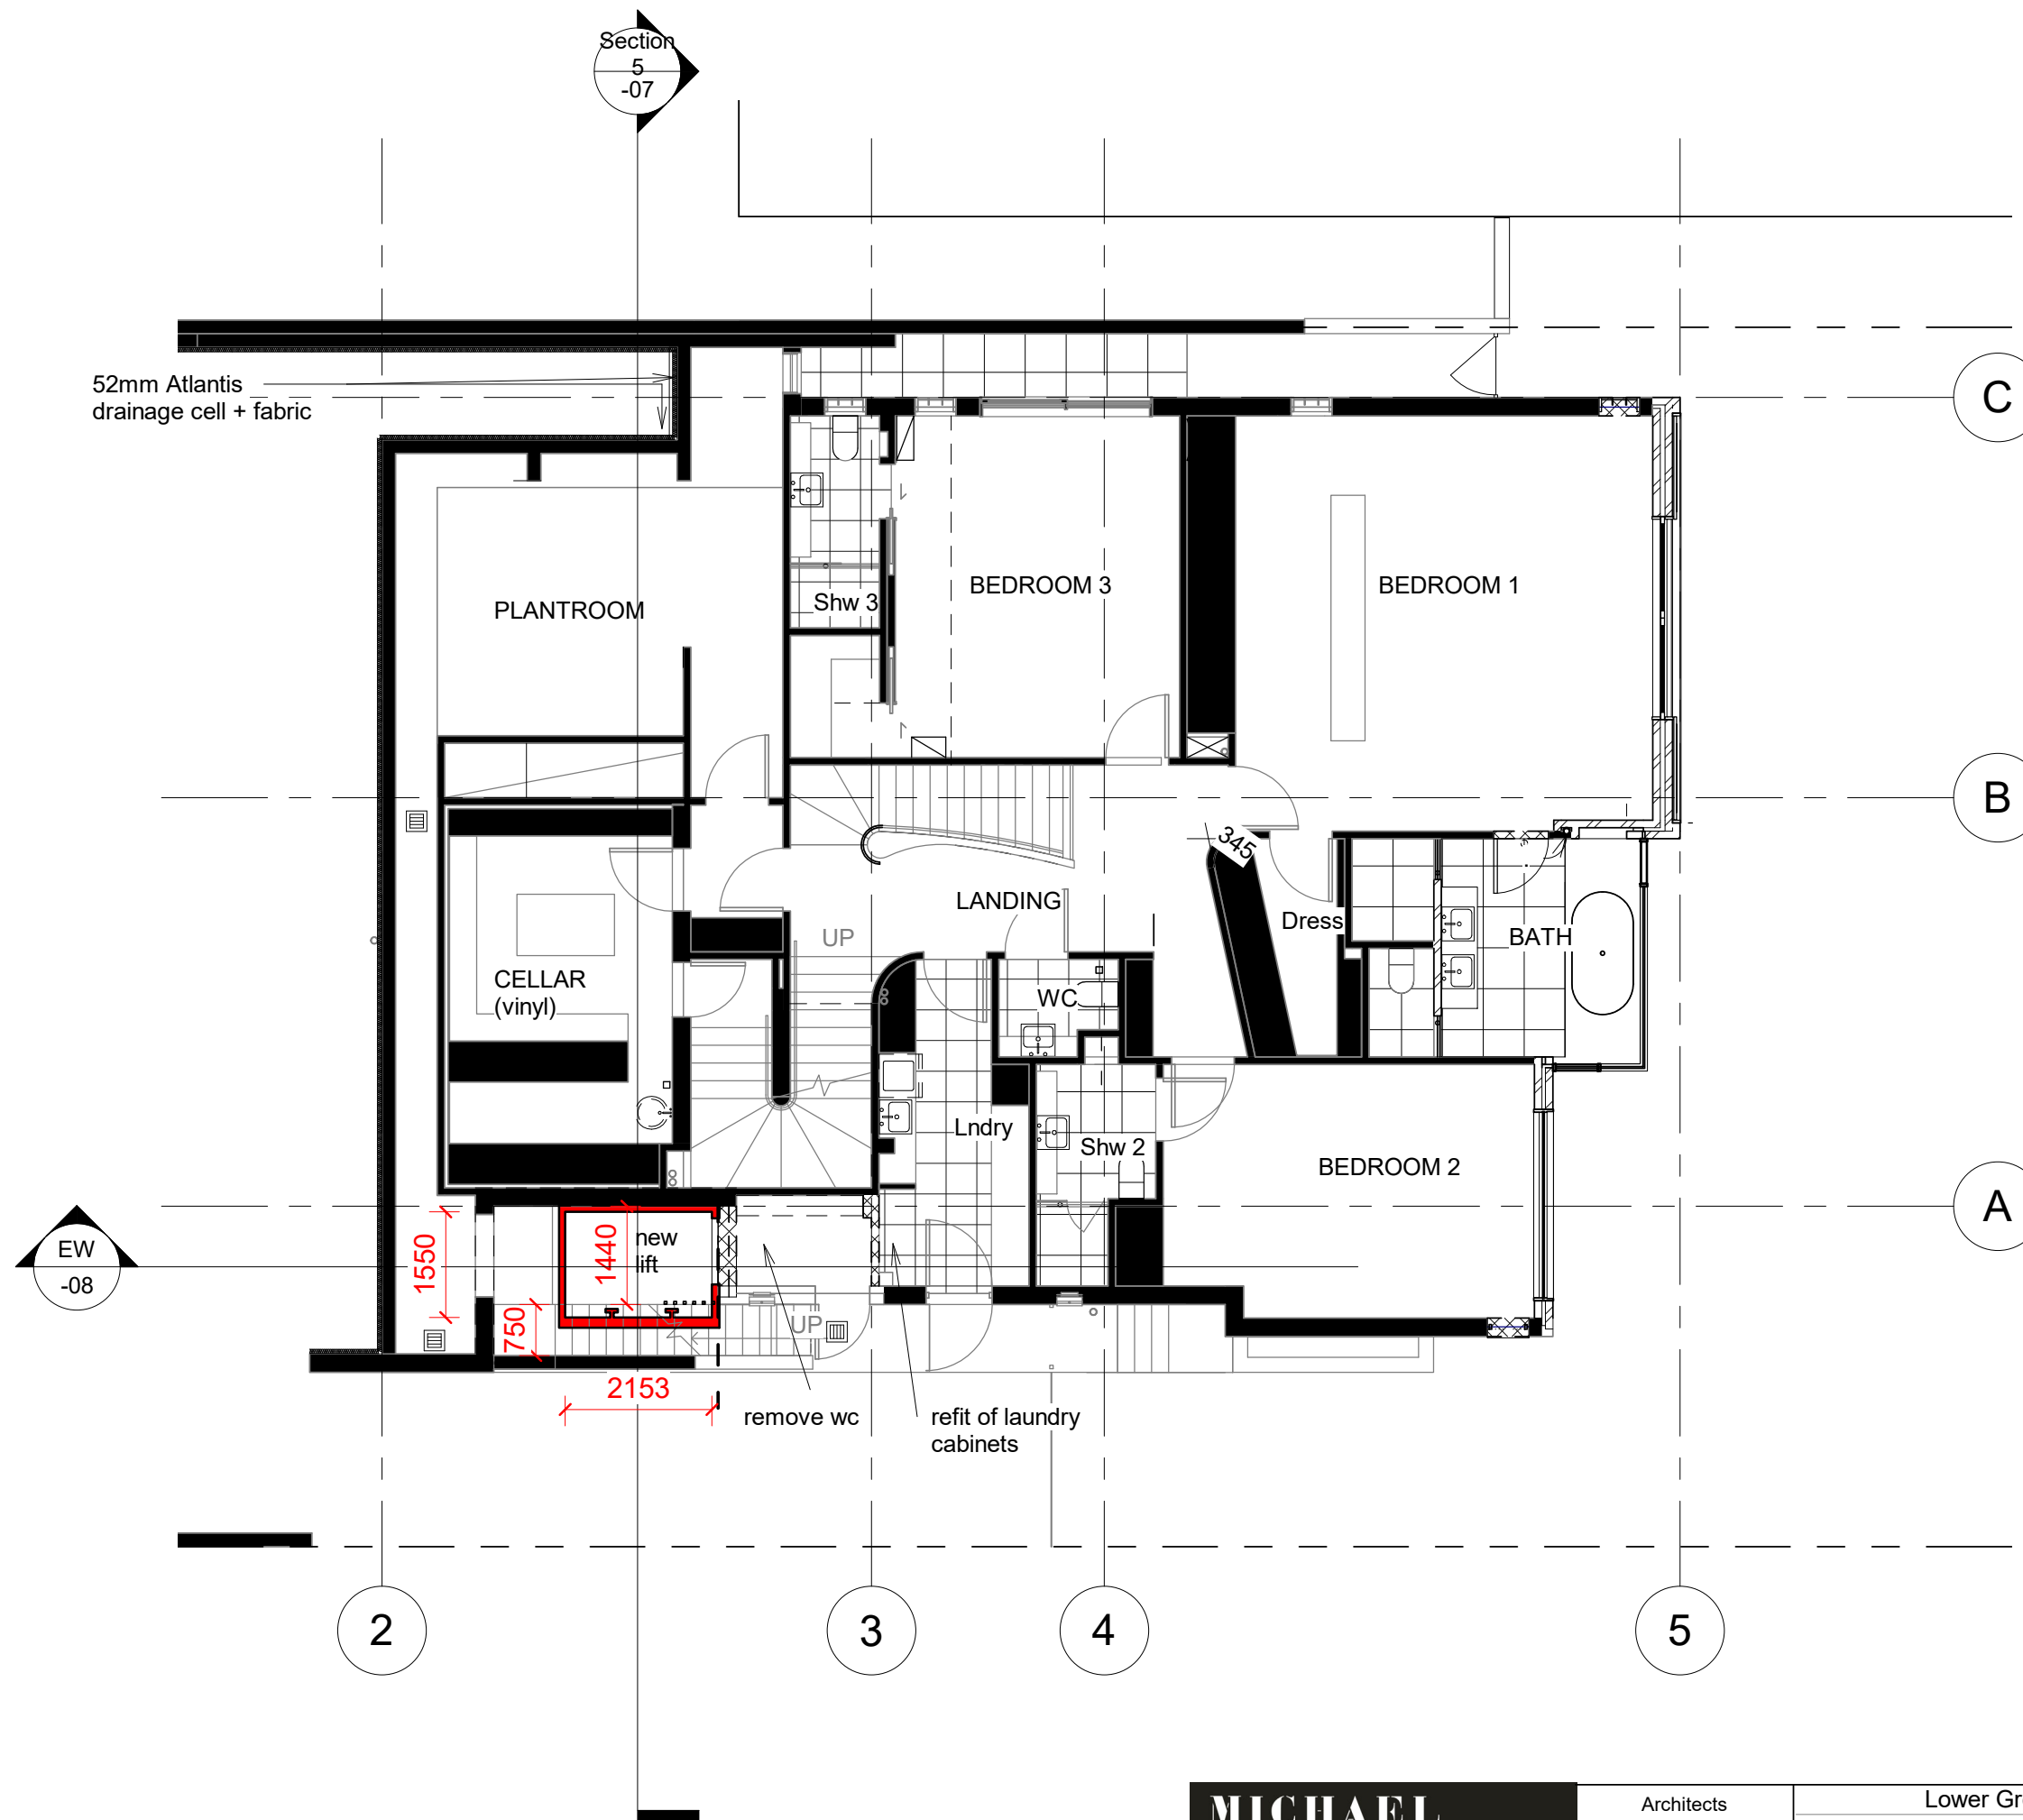

MICHAEL ROBILLIARD & ASSOCIATES	Architects 64 Goodhope st Paddington NSW 2021 9331 2232 0431 295 512	Lower Ground Floor with lift	457 WD
		Grant House Lift	-02 November
		237 WHALE BEACH ROAD WHALE BEACH NSW	2021

Copyright © This Drawing remains the property of Michael Robilliard & Associates Pty Ltd and may not be repeated without written consent. DO NOT SCALE from drawing. All dimensions are in millimetres and are to be checked on site prior to construction.

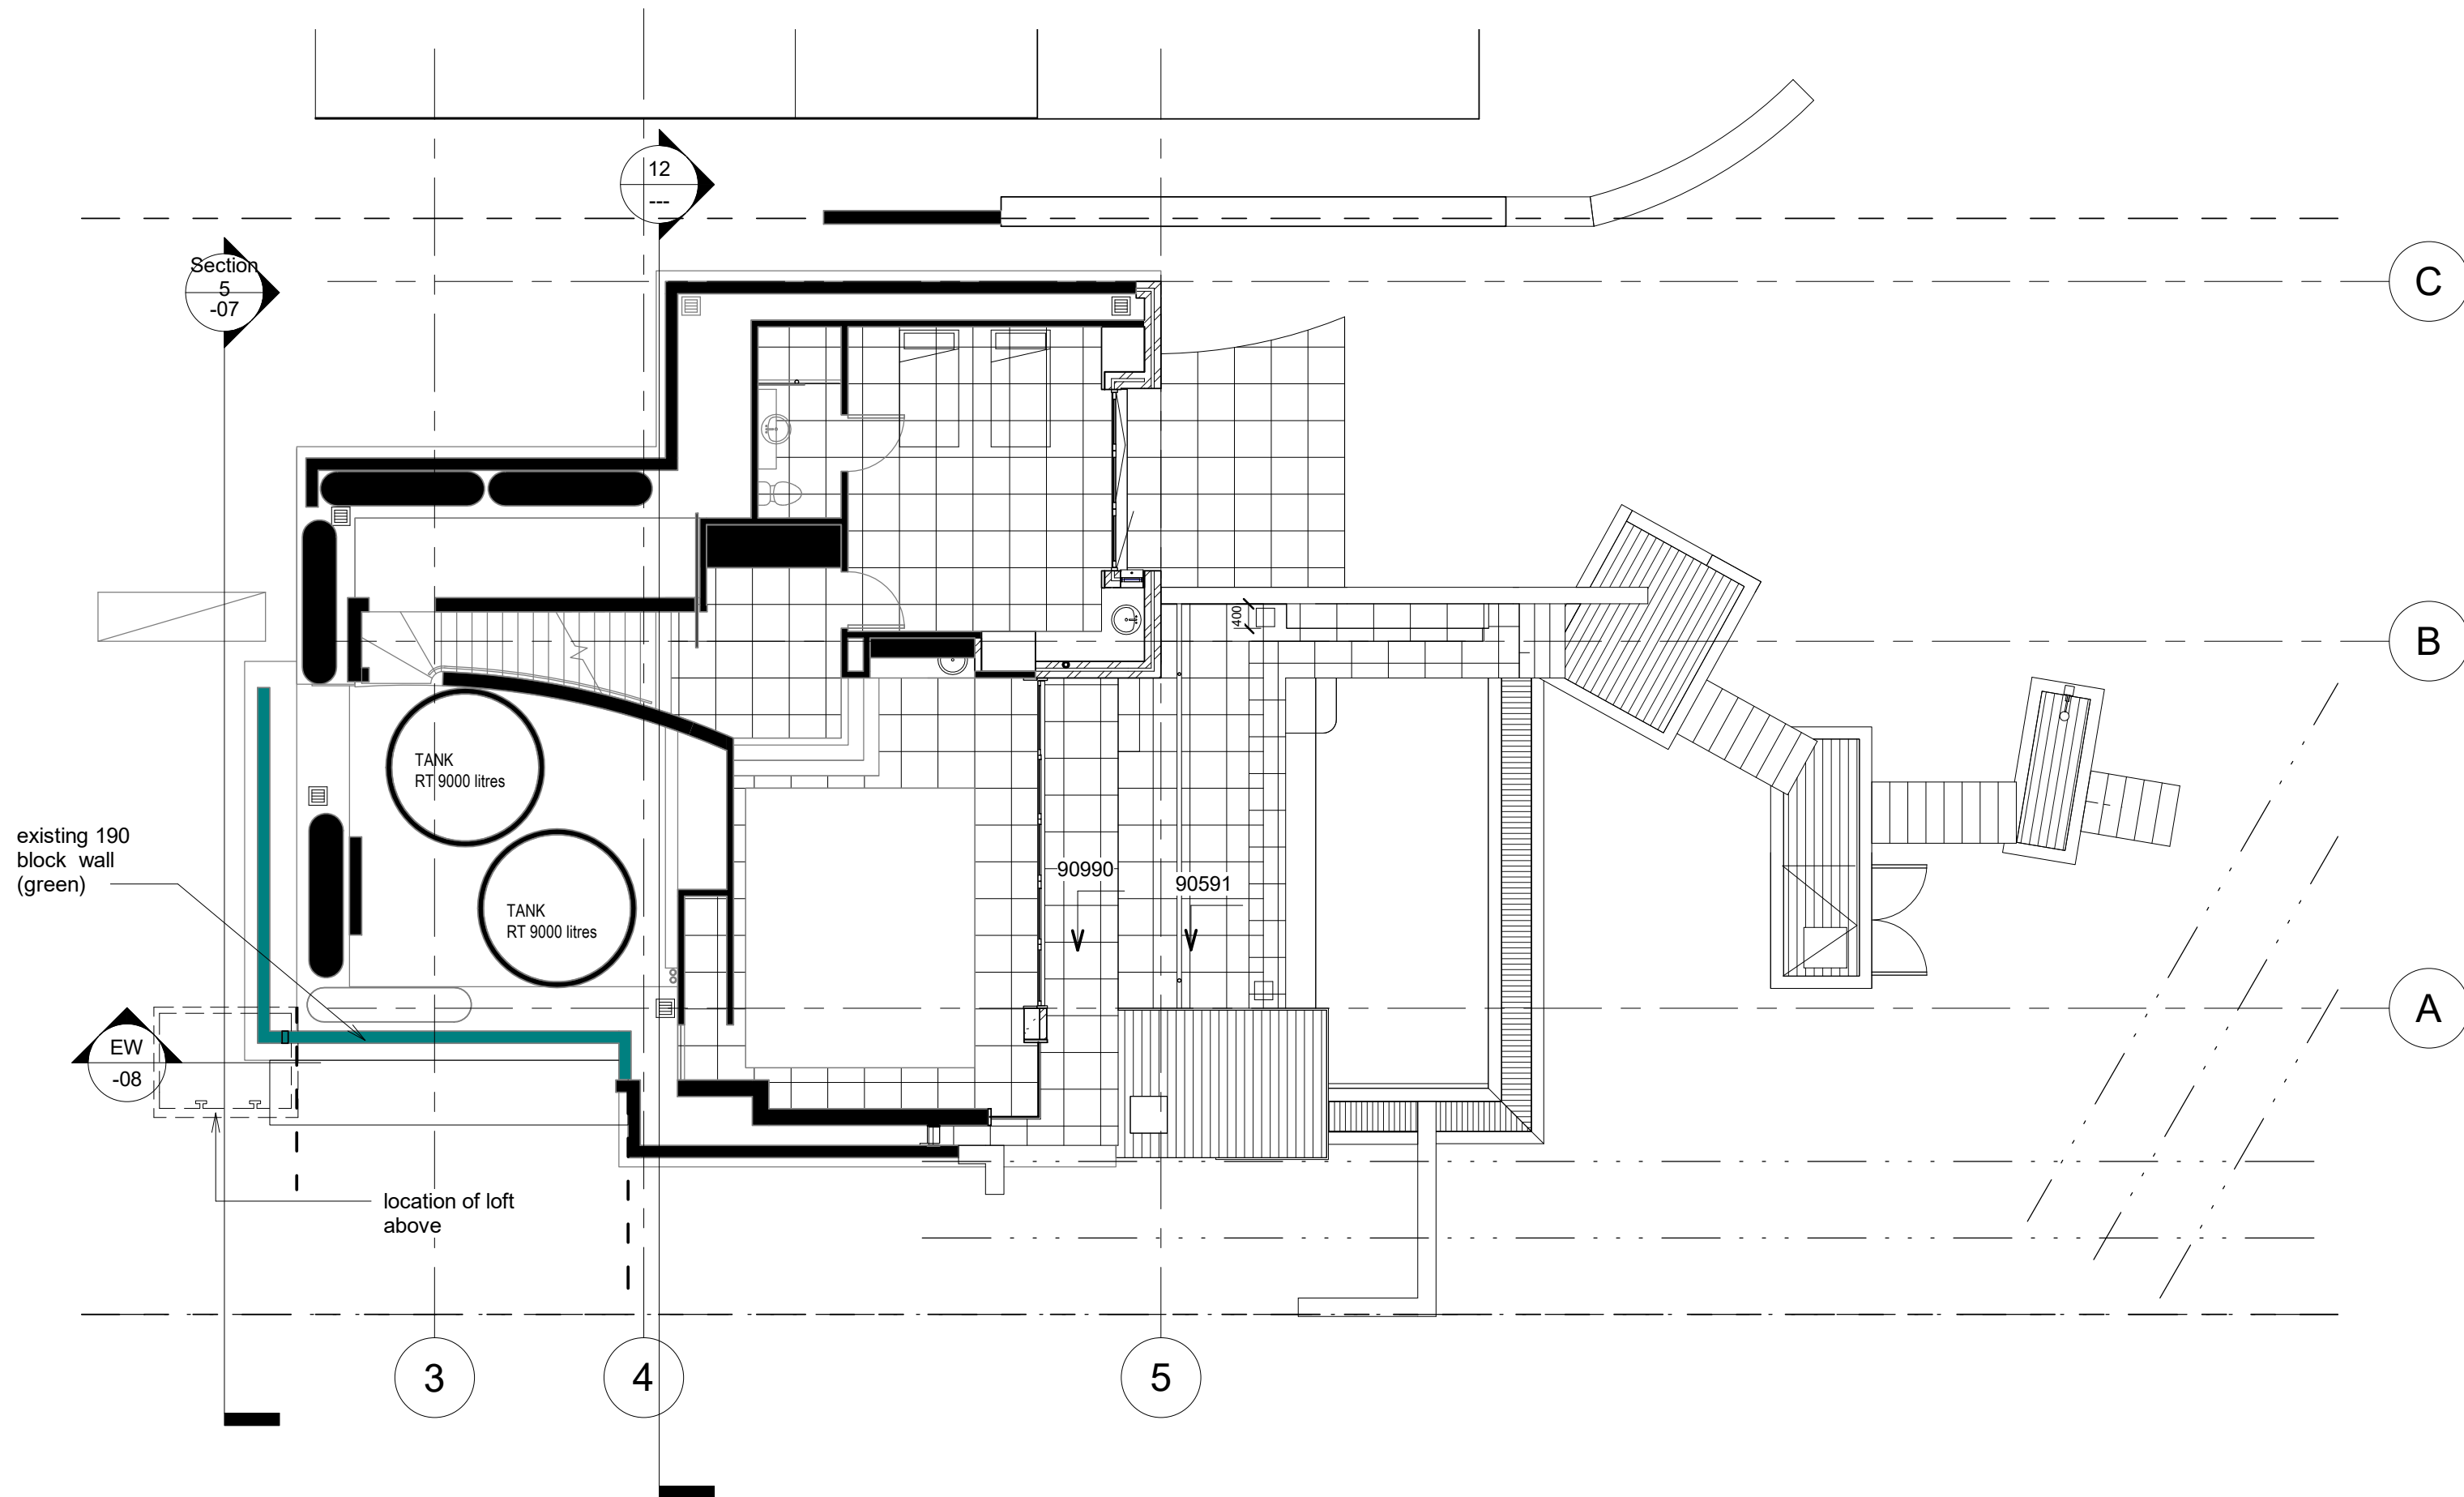


**MICHAEL
ROBILLIARD
& ASSOCIATES**

Architects
64 Goodhope st
Paddington NSW 2021
9331 2232
0431 295 512

Pool Level with lift
Grant House Lift
237 WHALE BEACH ROAD WHALE BEACH NSW

457 WD
-03
November
2021

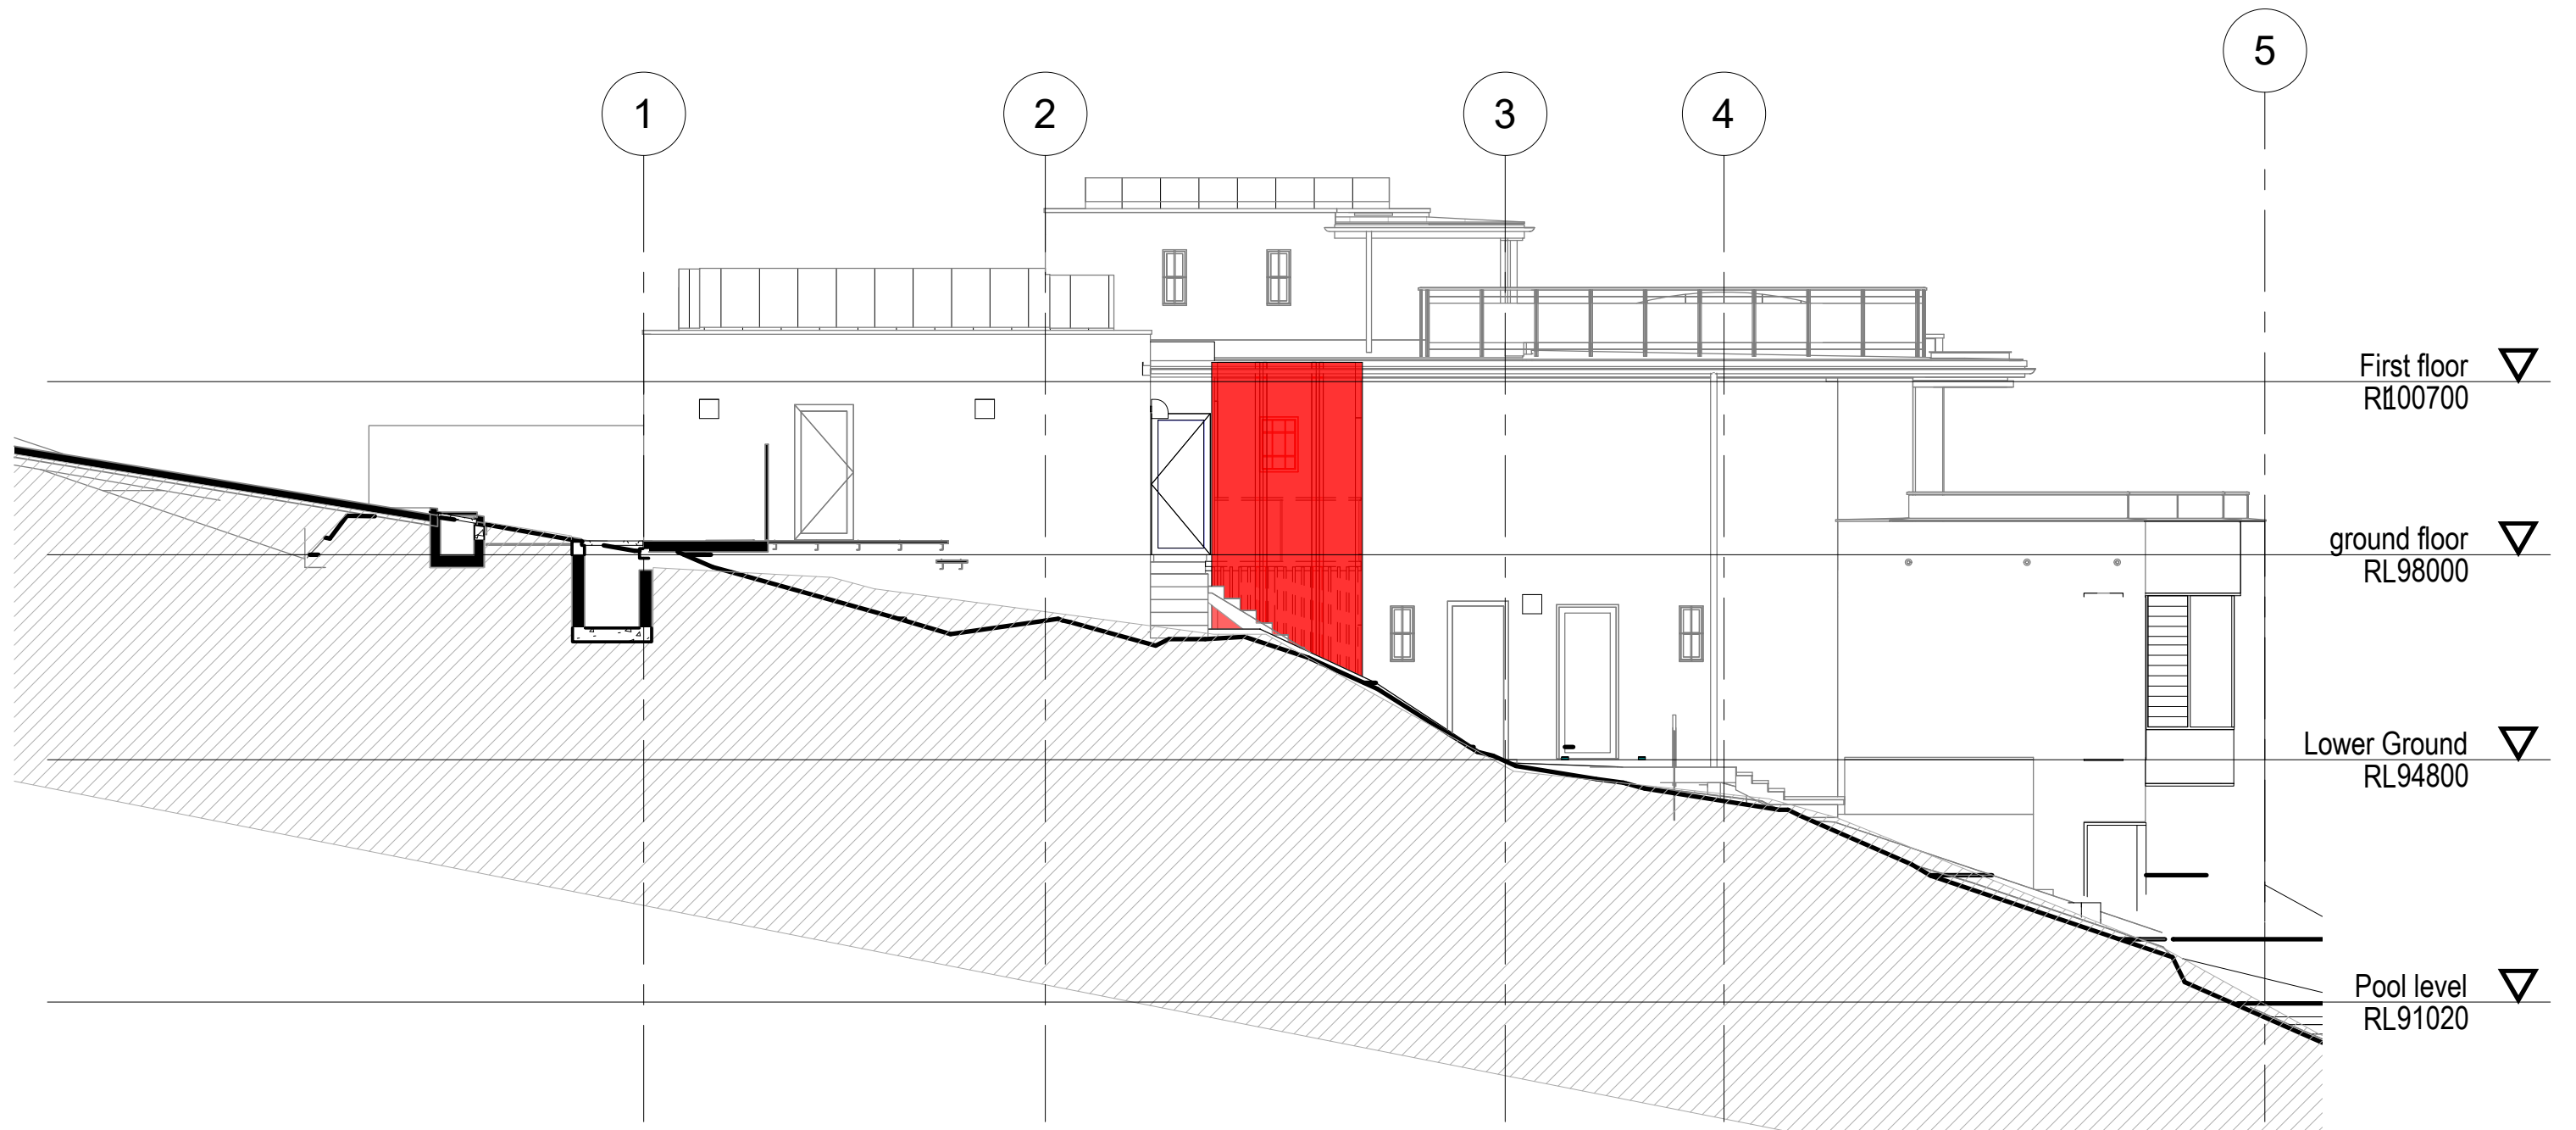

MICHAEL ROBILLIARD & ASSOCIATES	Architects 64 Goodhope st Paddington NSW 2021 9331 2232 0431 295 512	South Elevation With Lift		457 WD
		Grant House Lift		-04
		237 WHALE BEACH ROAD WHALE BEACH NSW		November 2021

Copyright © This Drawing remains the property of Michael Robilliard & Associates Pty Ltd and may not be repeated without written consent. DO NOT SCALE from drawing. All dimensions are in millimetres and are to be checked on site prior to construction.

▽ First floor
10070RL

▽ ground floor
98000RL

▽ Lower Ground
94800RL

▽ Retention
RL

nO WORK PROPOSED


NORTH ELEVATION

**MICHAEL
ROBILLIARD
& ASSOCIATES**


Architects
64 Goodhope st
Paddington NSW 2021
9331 2232
0431 295 512

North Elevation		457 WD
Grant House Lift		-05 November
237 WHALE BEACH ROAD WHALE BEACH NSW		2021

Copyright © This Drawing remains the property of Michael Robilliard & Associates Pty Ltd and may not be repeated without written consent. DO NOT SCALE from drawing. All dimensions are in millimetres and are to be checked on site prior to construction.

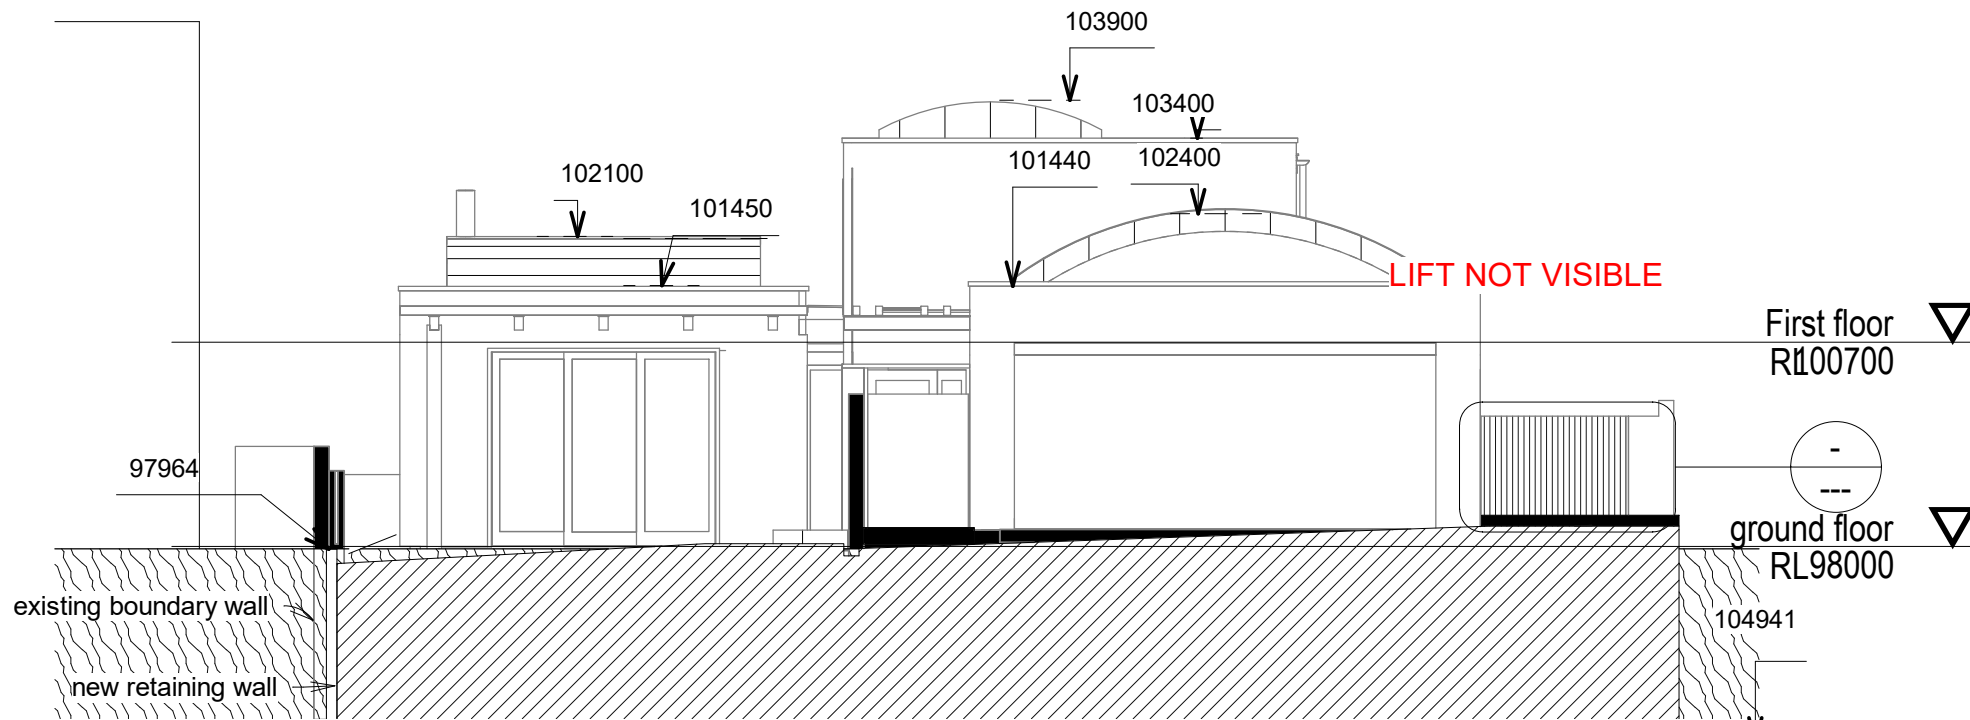

WEST
ELEVATION

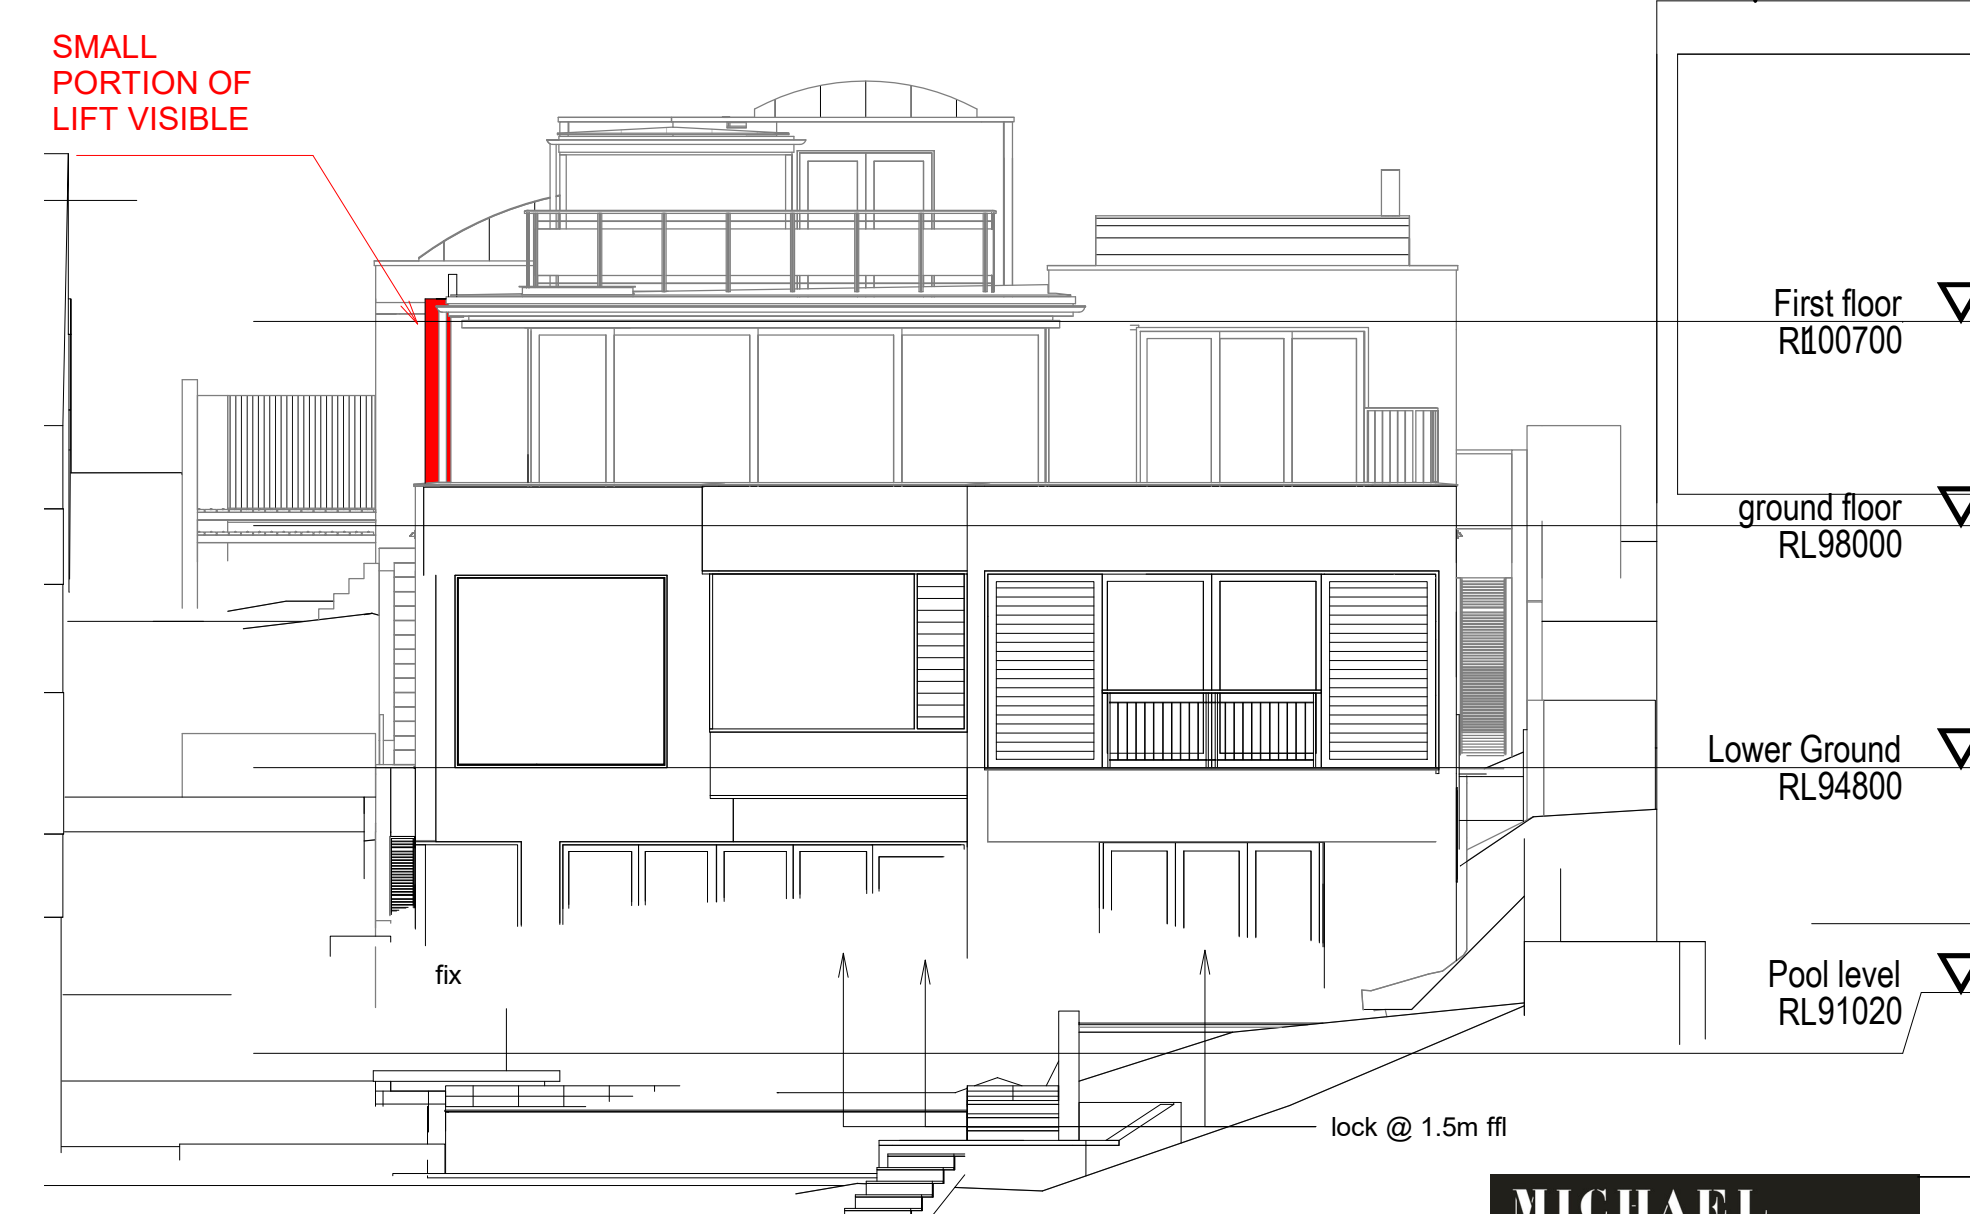


EAST
ELEVATION

**MICHAEL
ROBILLIARD
& ASSOCIATES**

Architects
64 Goodhope st
Paddington NSW 2021
9331 2232
0431 295 512


East and Elevations		457WD
Grant House Lift		-06
237 WHALE BEACH ROAD WHALE BEACH NSW		November 2021

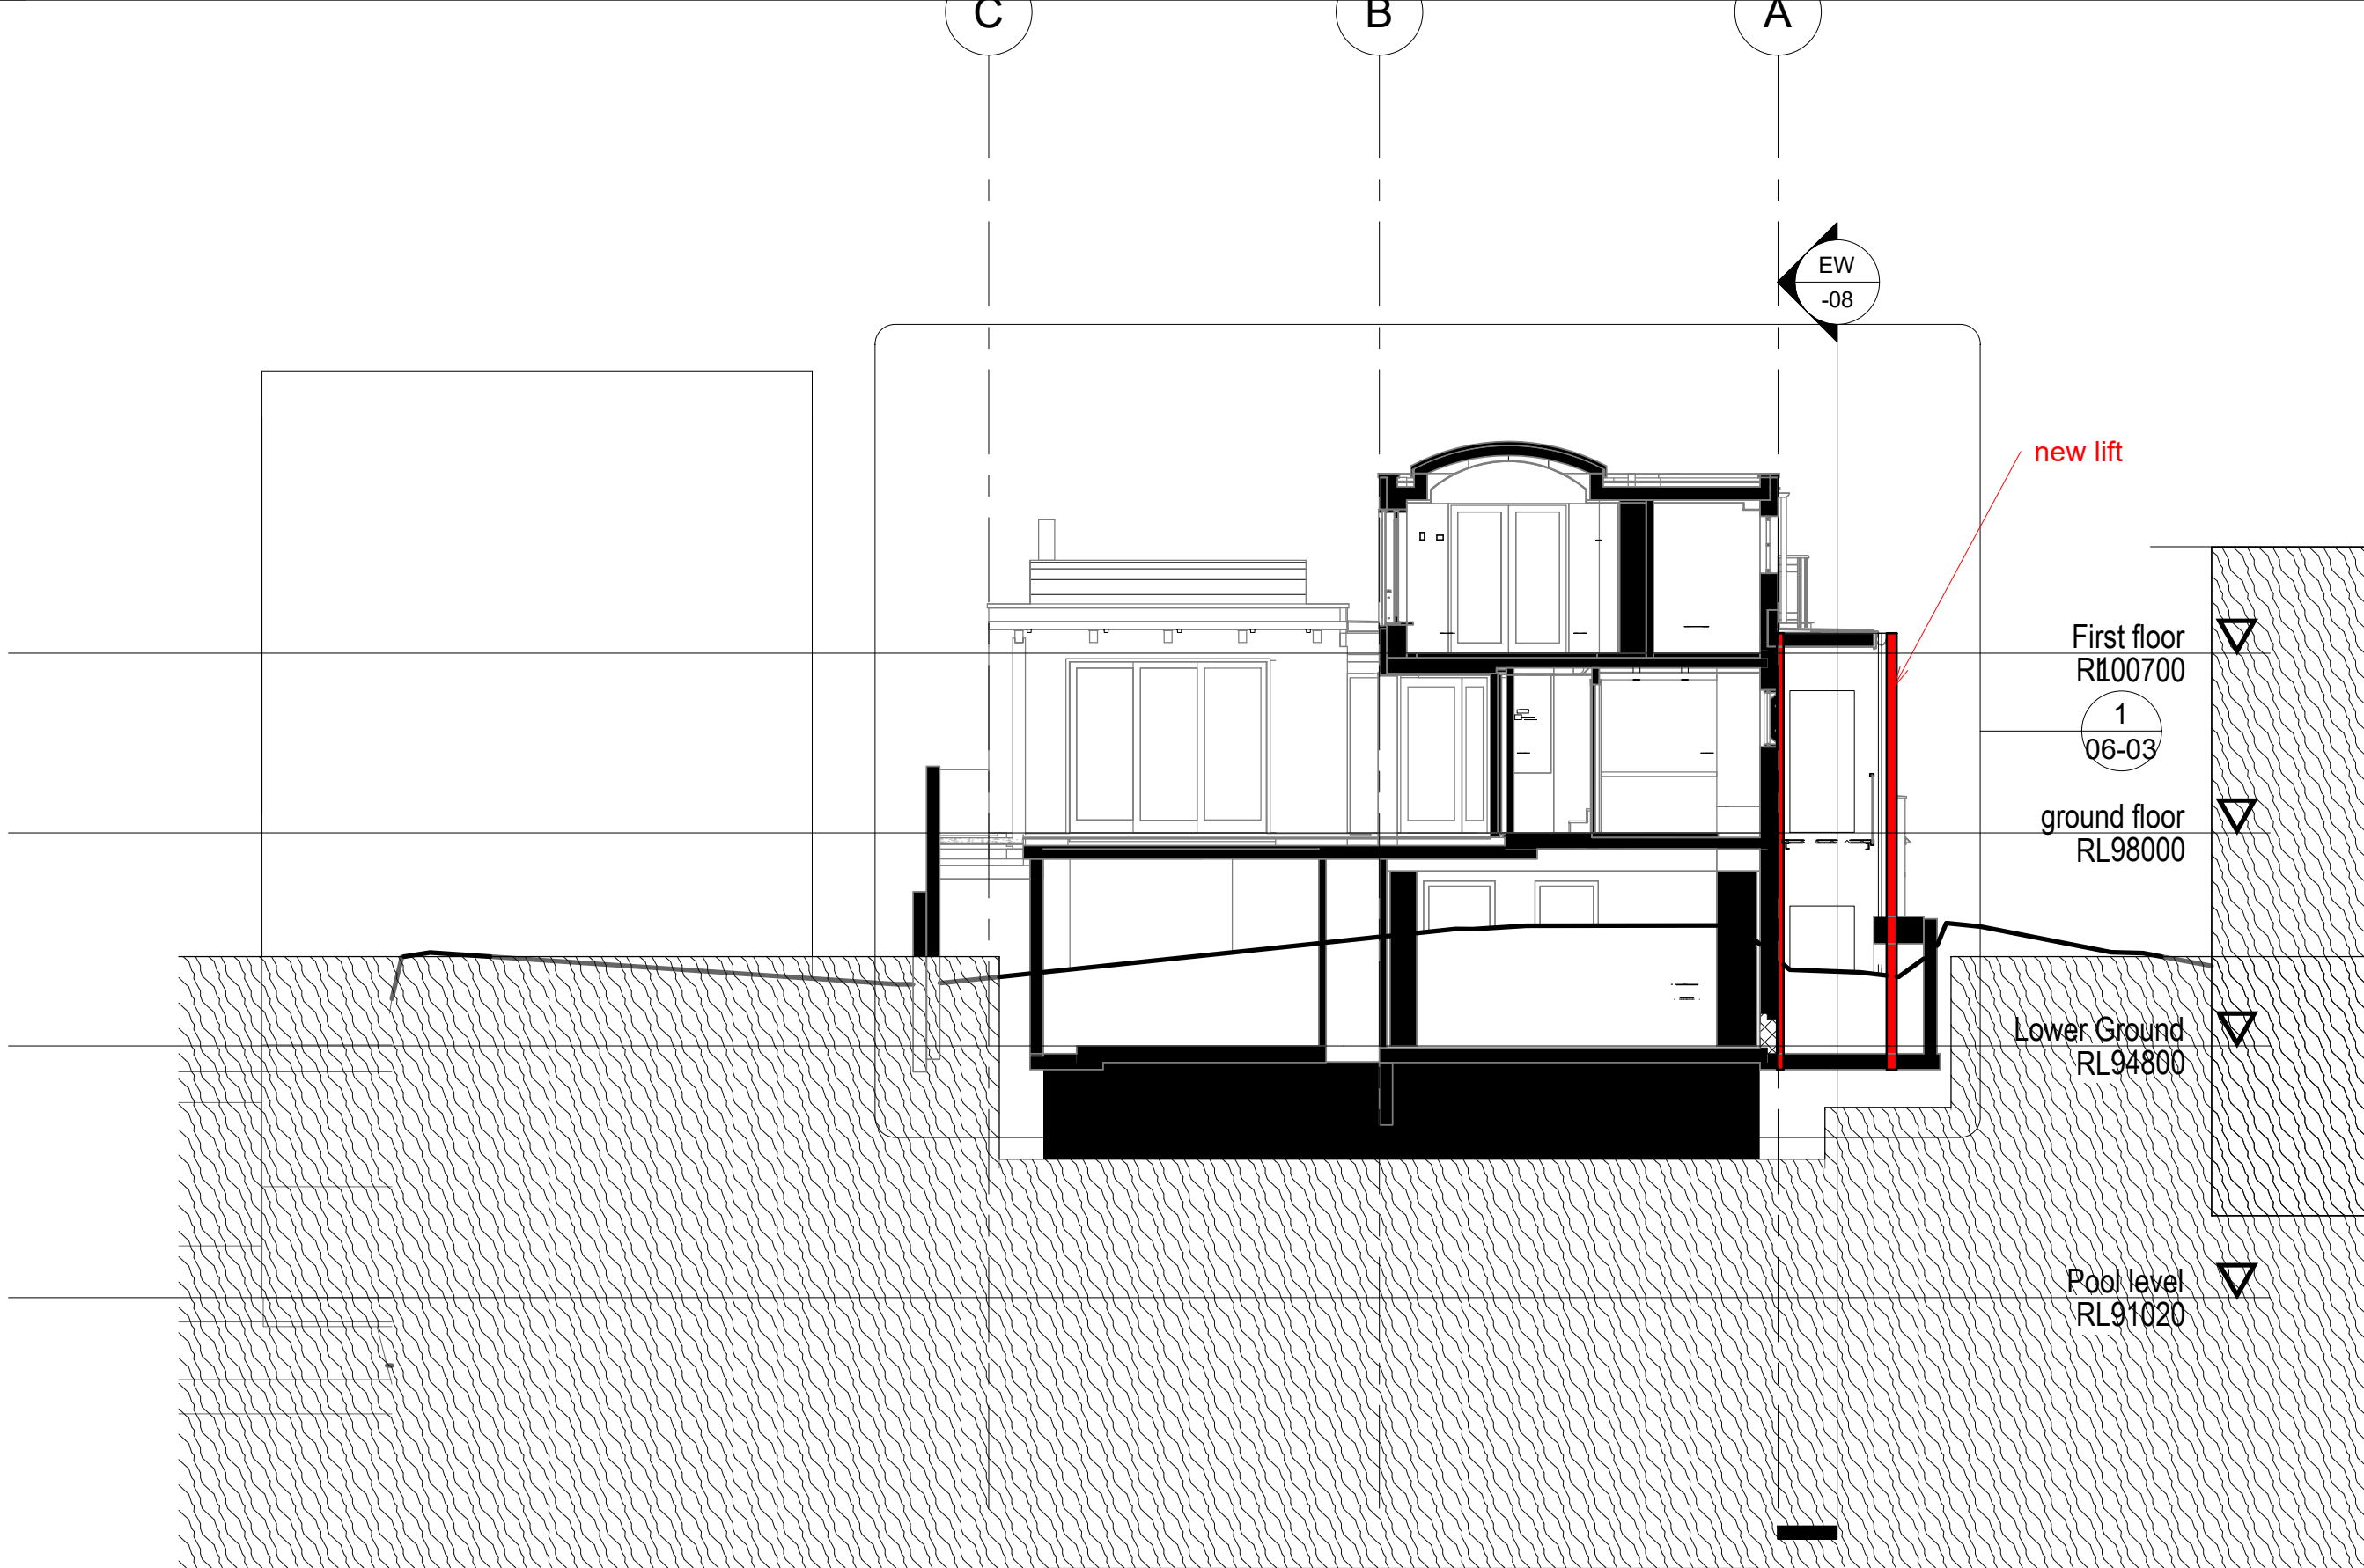

**MICHAEL
ROBILLIARD
& ASSOCIATES**

Architects
64 Goodhope st
Paddington NSW 2021
9331 2232
0431 295 512

Sections		457 WD
Grant House Lift		-07 November
237 WHALE BEACH ROAD WHALE BEACH NSW		2021



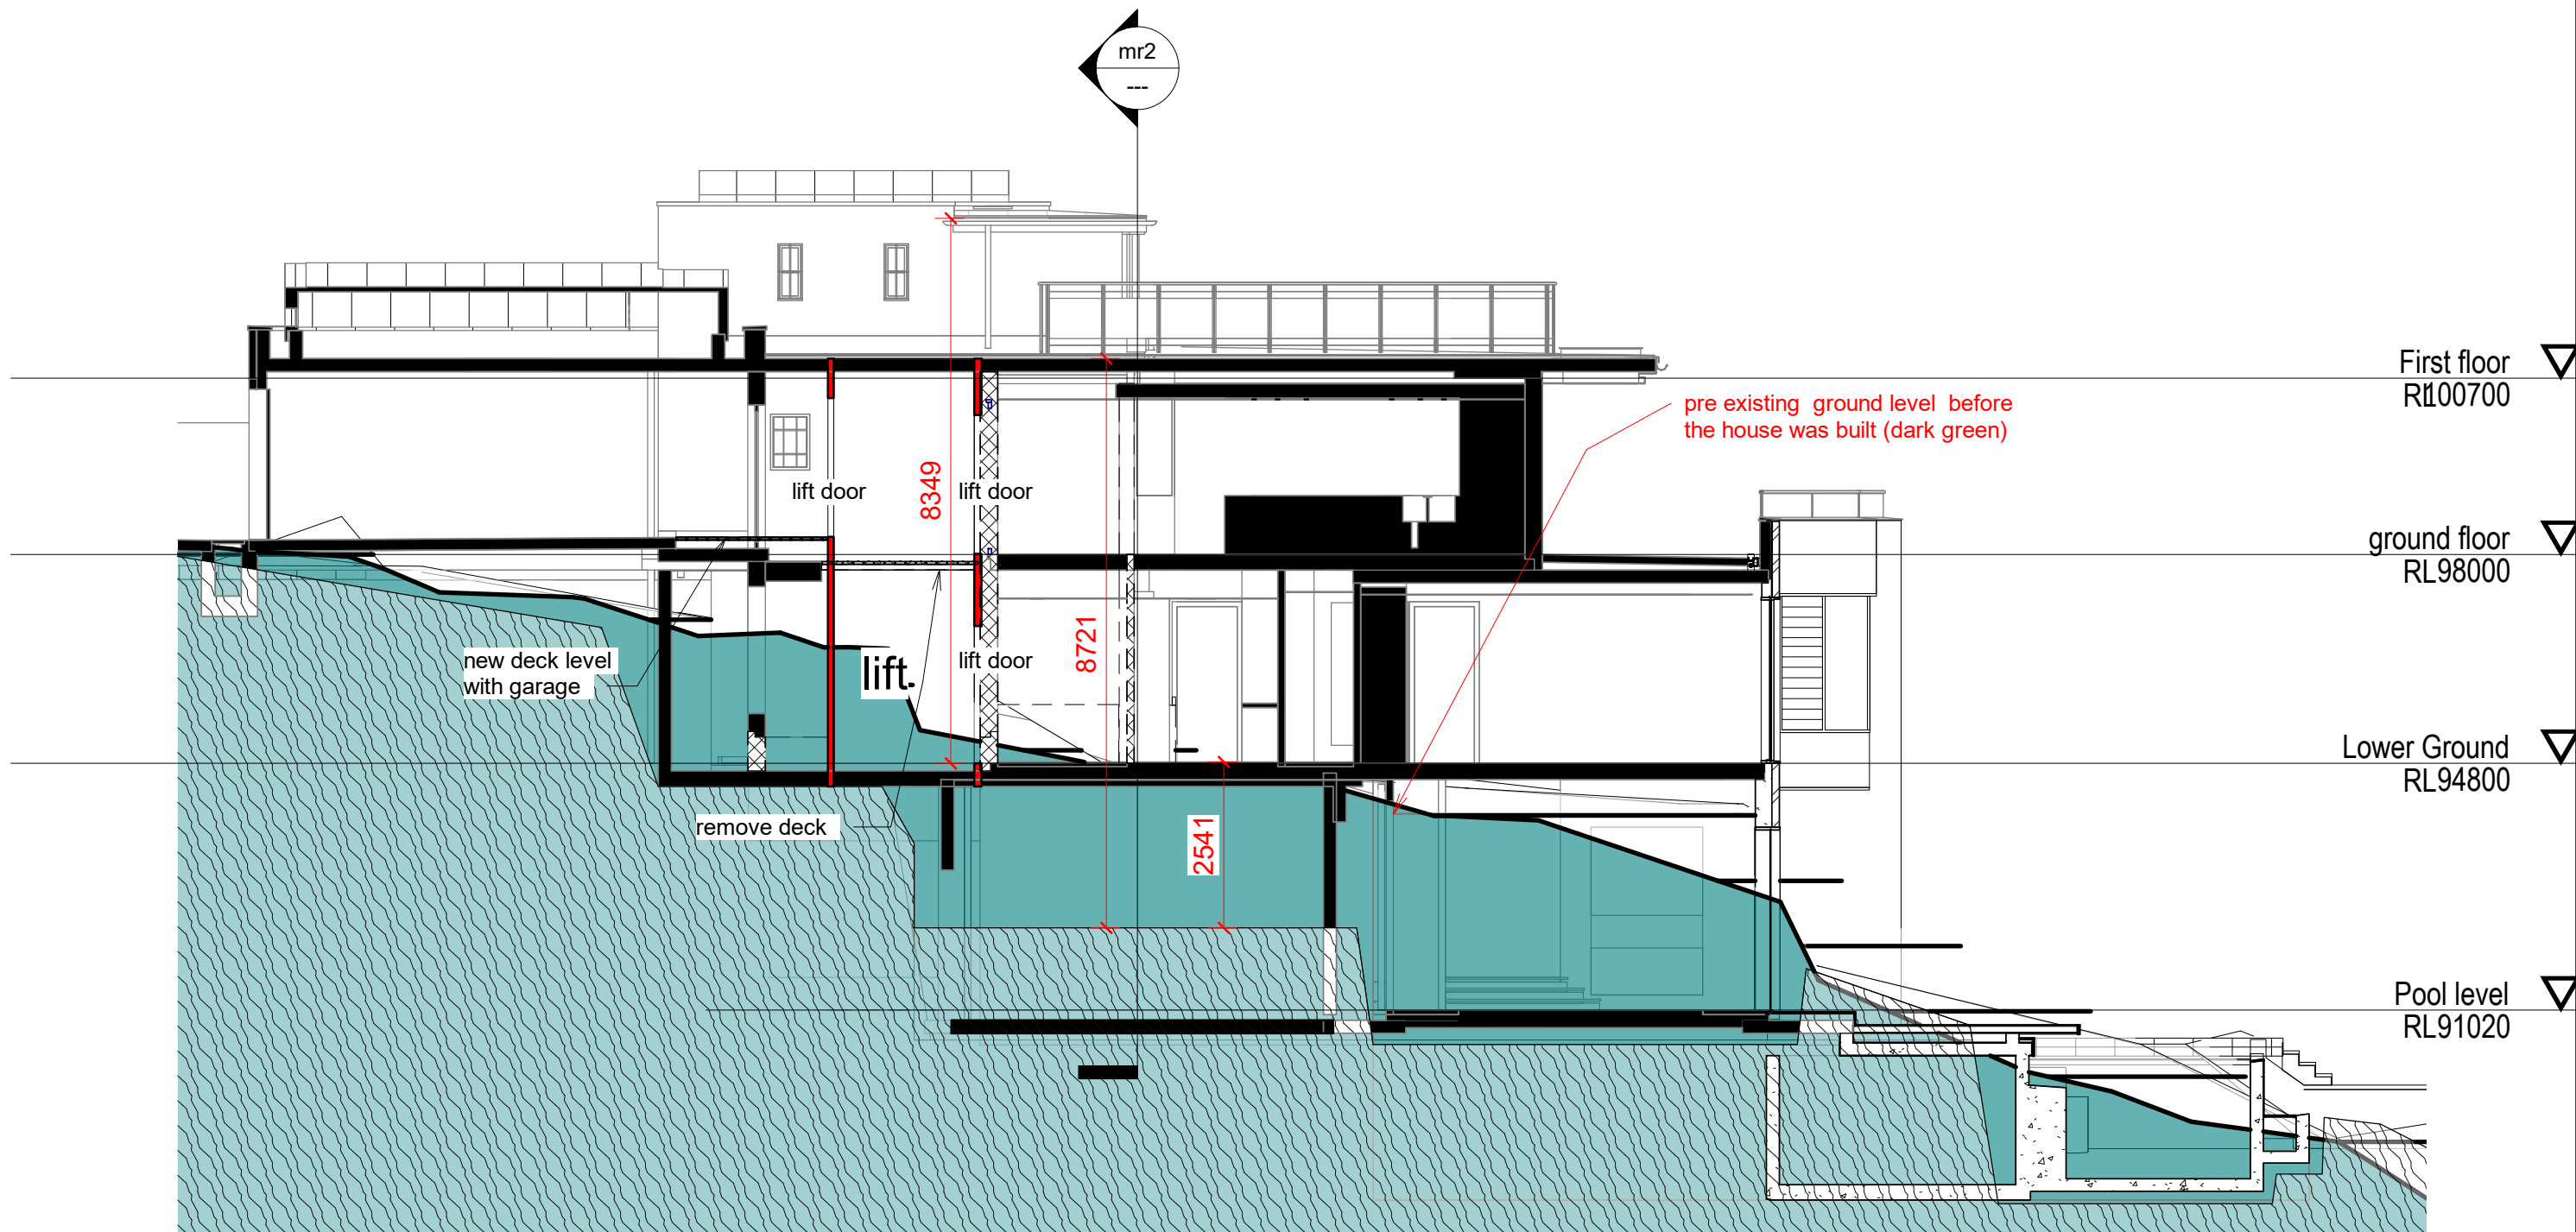


**MICHAEL
ROBILLIARD
& ASSOCIATES**


Architects
64 Goodhope st
Paddington NSW 2021
9331 2232
0431 295 512

Section
Grant House Lift
237 WHALE BEACH ROAD WHALE BEACH NSW

457 WD
-08
November
2021

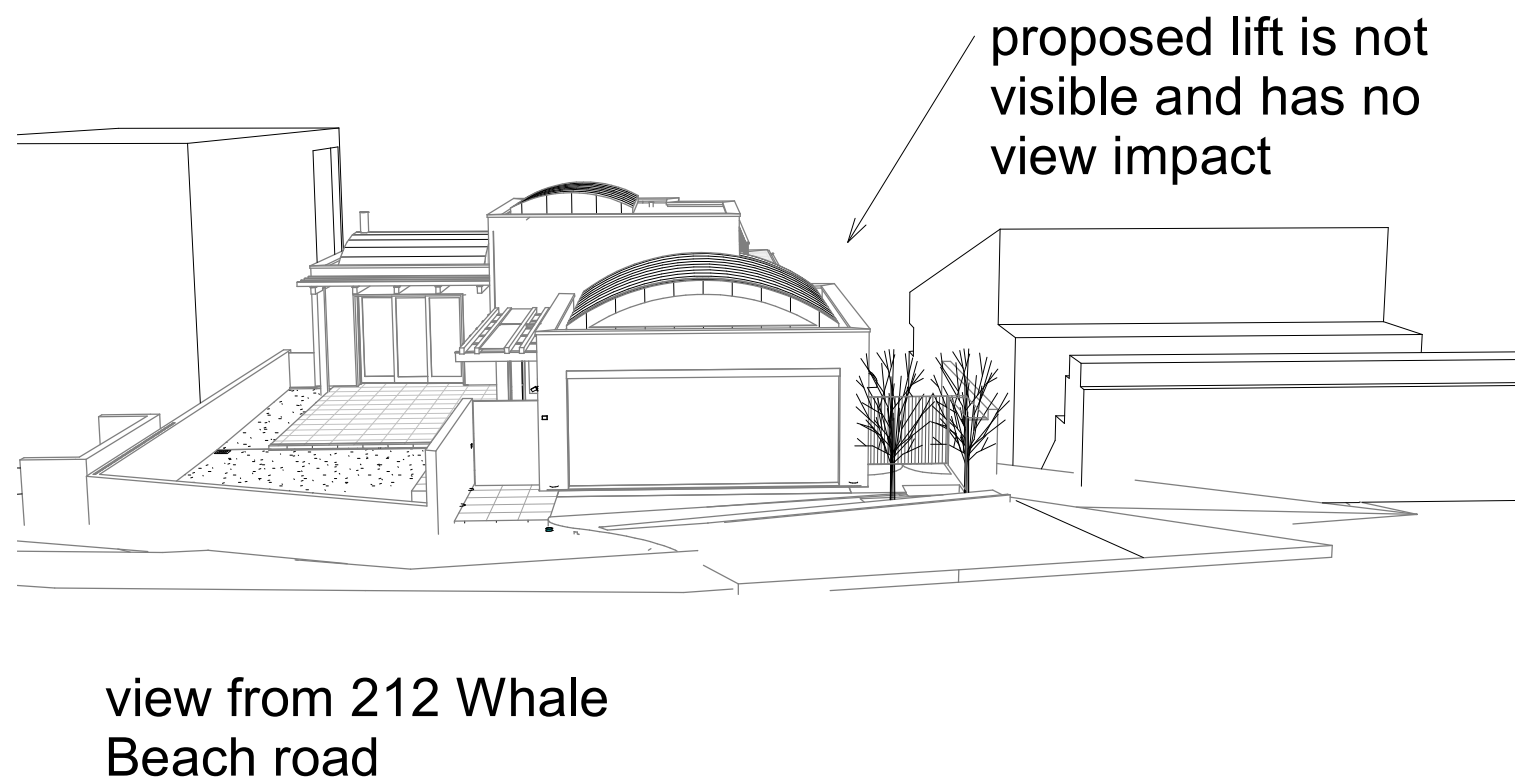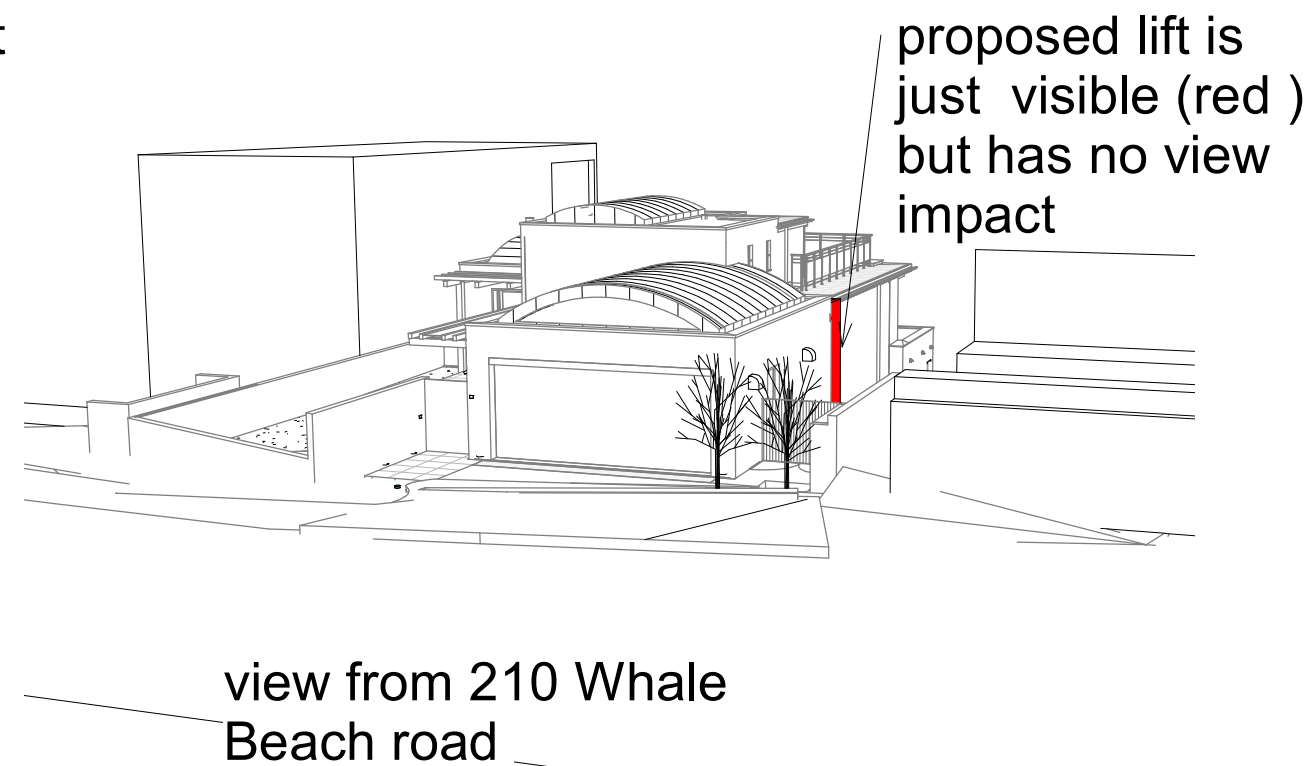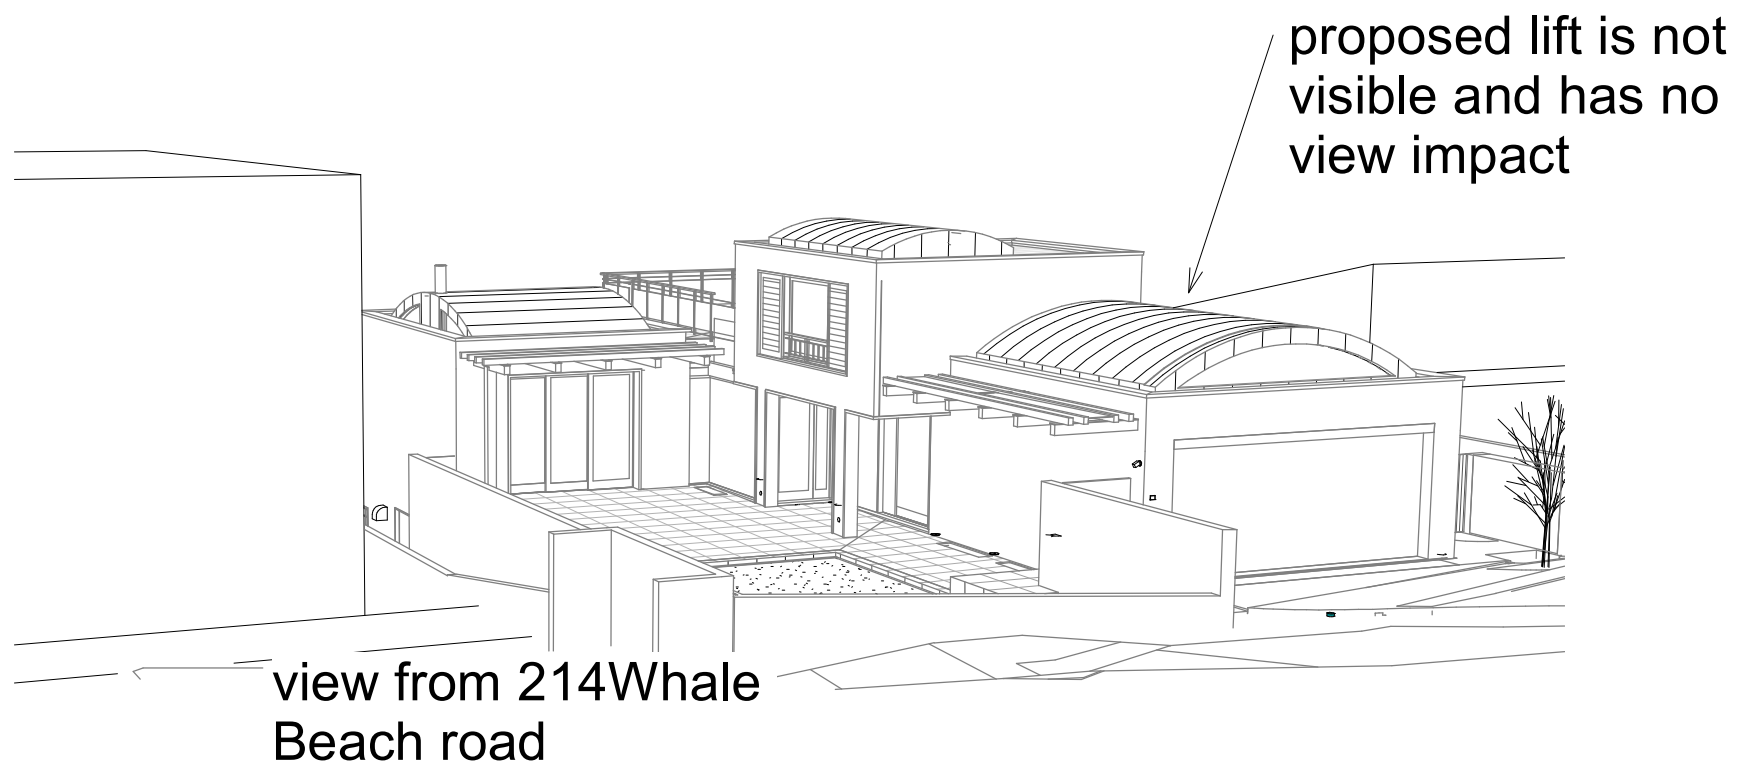

MICHAEL ROBILLIARD & ASSOCIATES	Architects 64 Goodhope st Paddington NSW 2021 9331 2232 0431 295 512	View study	457 WD
		Grant House Lift 237 WHALE BEACH ROAD WHALE BEACH NSW	-11 November 2021

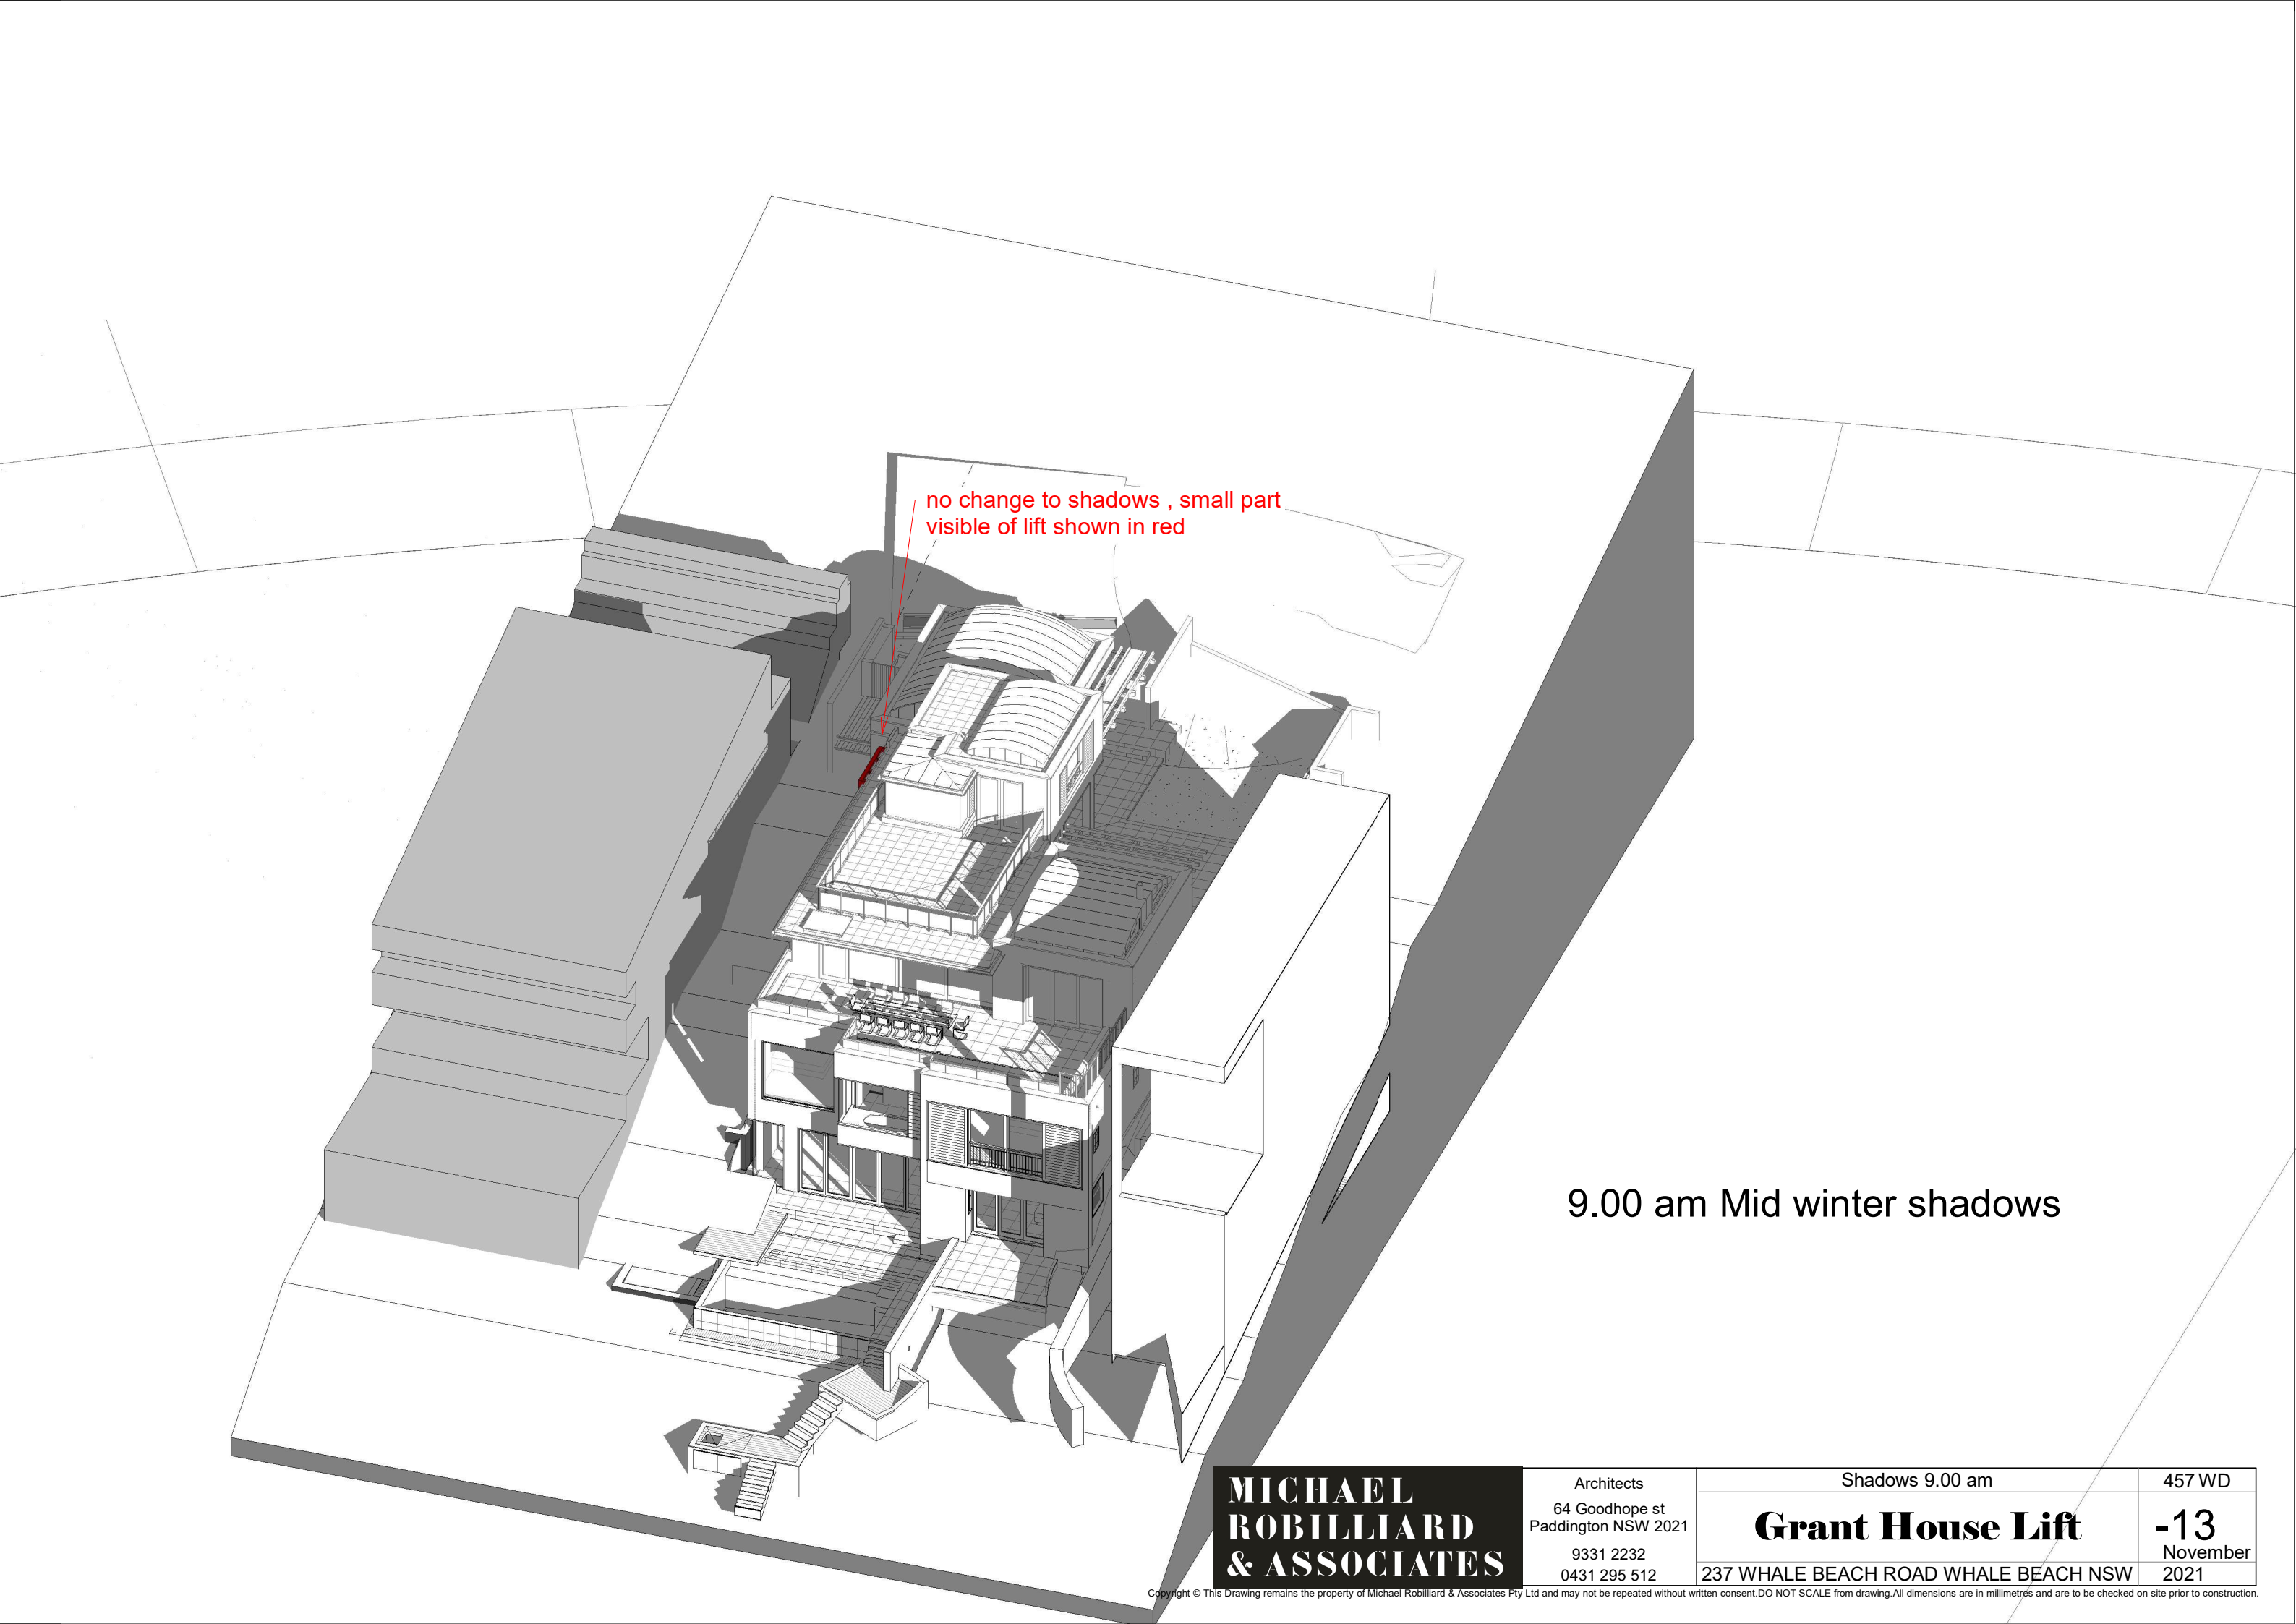

no change to shadows , small part
visible of lift shown in red

9.00 am Mid winter shadows

**MICHAEL
ROBILLIARD
& ASSOCIATES**

Architects
64 Goodhope st
Paddington NSW 2021
9331 2232
0431 295 512

Shadows 9.00 am


Grant House Lift

237 WHALE BEACH ROAD WHALE BEACH NSW

457 WD

-13
November
2021

Copyright © This Drawing remains the property of Michael Robilliard & Associates Pty Ltd and may not be repeated without written consent. DO NOT SCALE from drawing. All dimensions are in millimetres and are to be checked on site prior to construction.

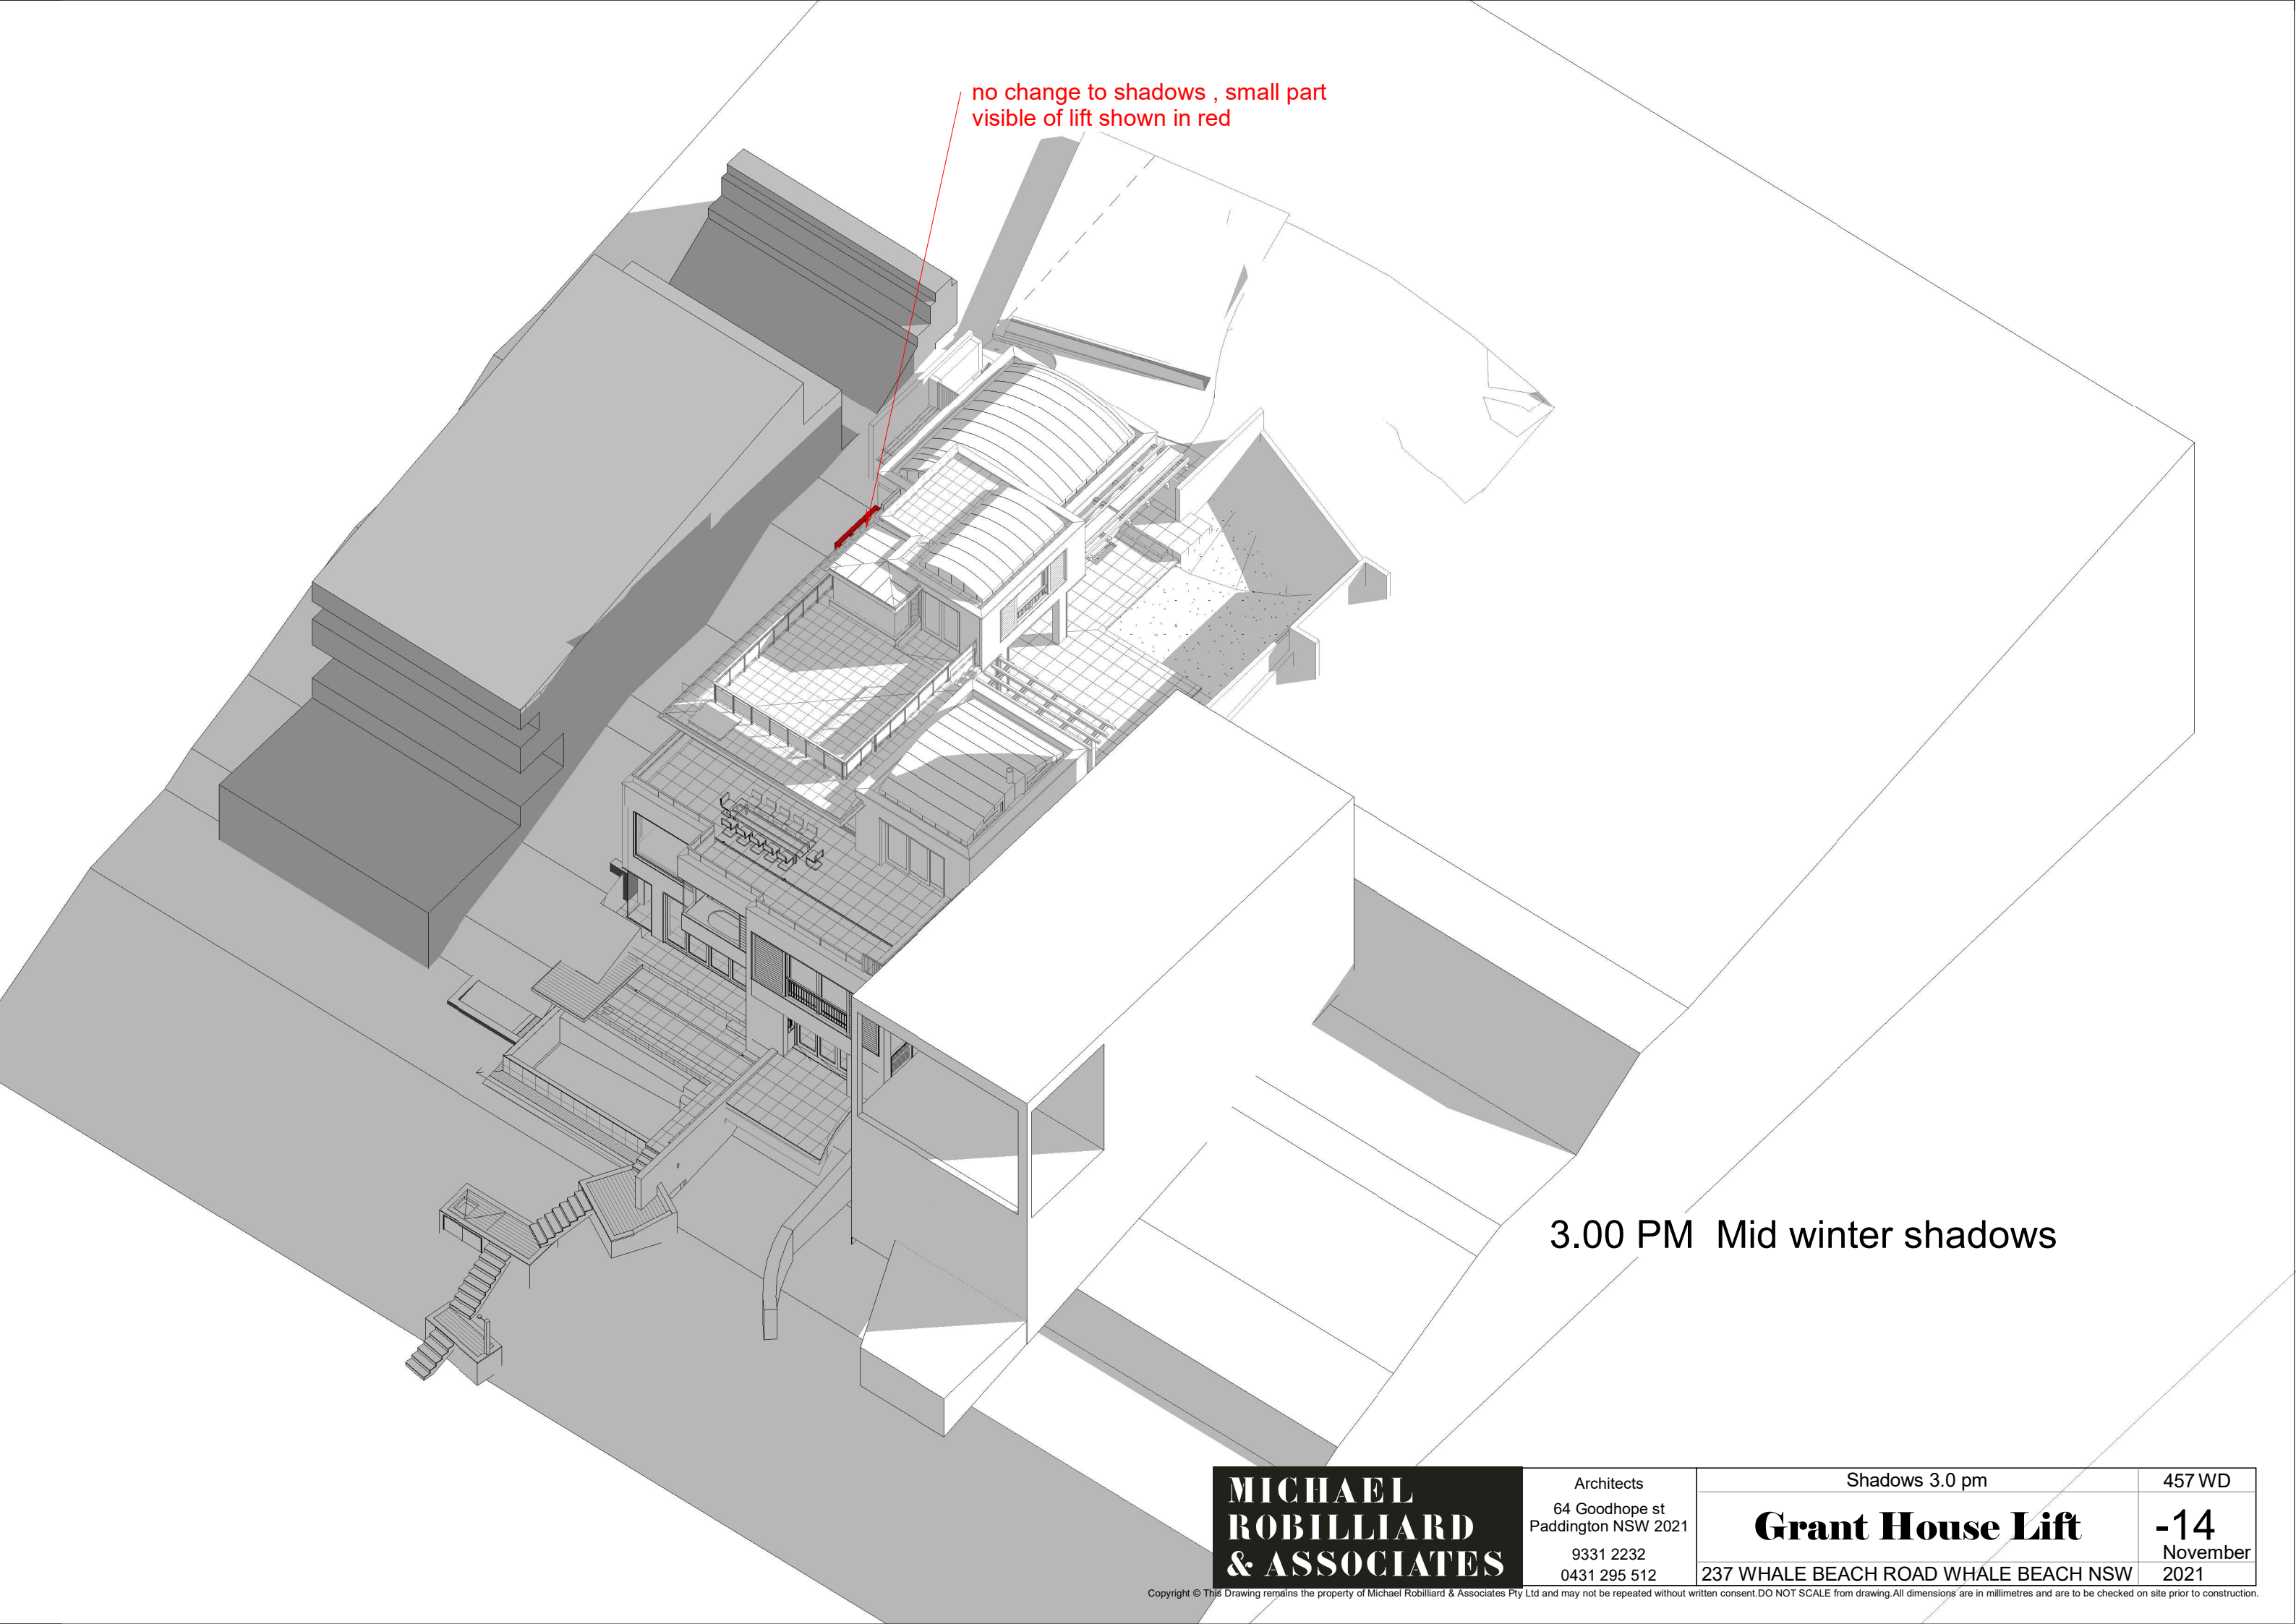

no change to shadows , small part
visible of lift shown in red


3.00 PM Mid winter shadows

**MICHAEL
ROBILLIARD
& ASSOCIATES**

Architects
64 Goodhope st
Paddington NSW 2021
9331 2232
0431 295 512

Shadows 3.0 pm	457 WD
Grant House Lift	-14 November
237 WHALE BEACH ROAD WHALE BEACH NSW	2021

Copyright © This Drawing remains the property of Michael Robilliard & Associates Pty Ltd and may not be repeated without written consent. DO NOT SCALE from drawing. All dimensions are in millimetres and are to be checked on site prior to construction.

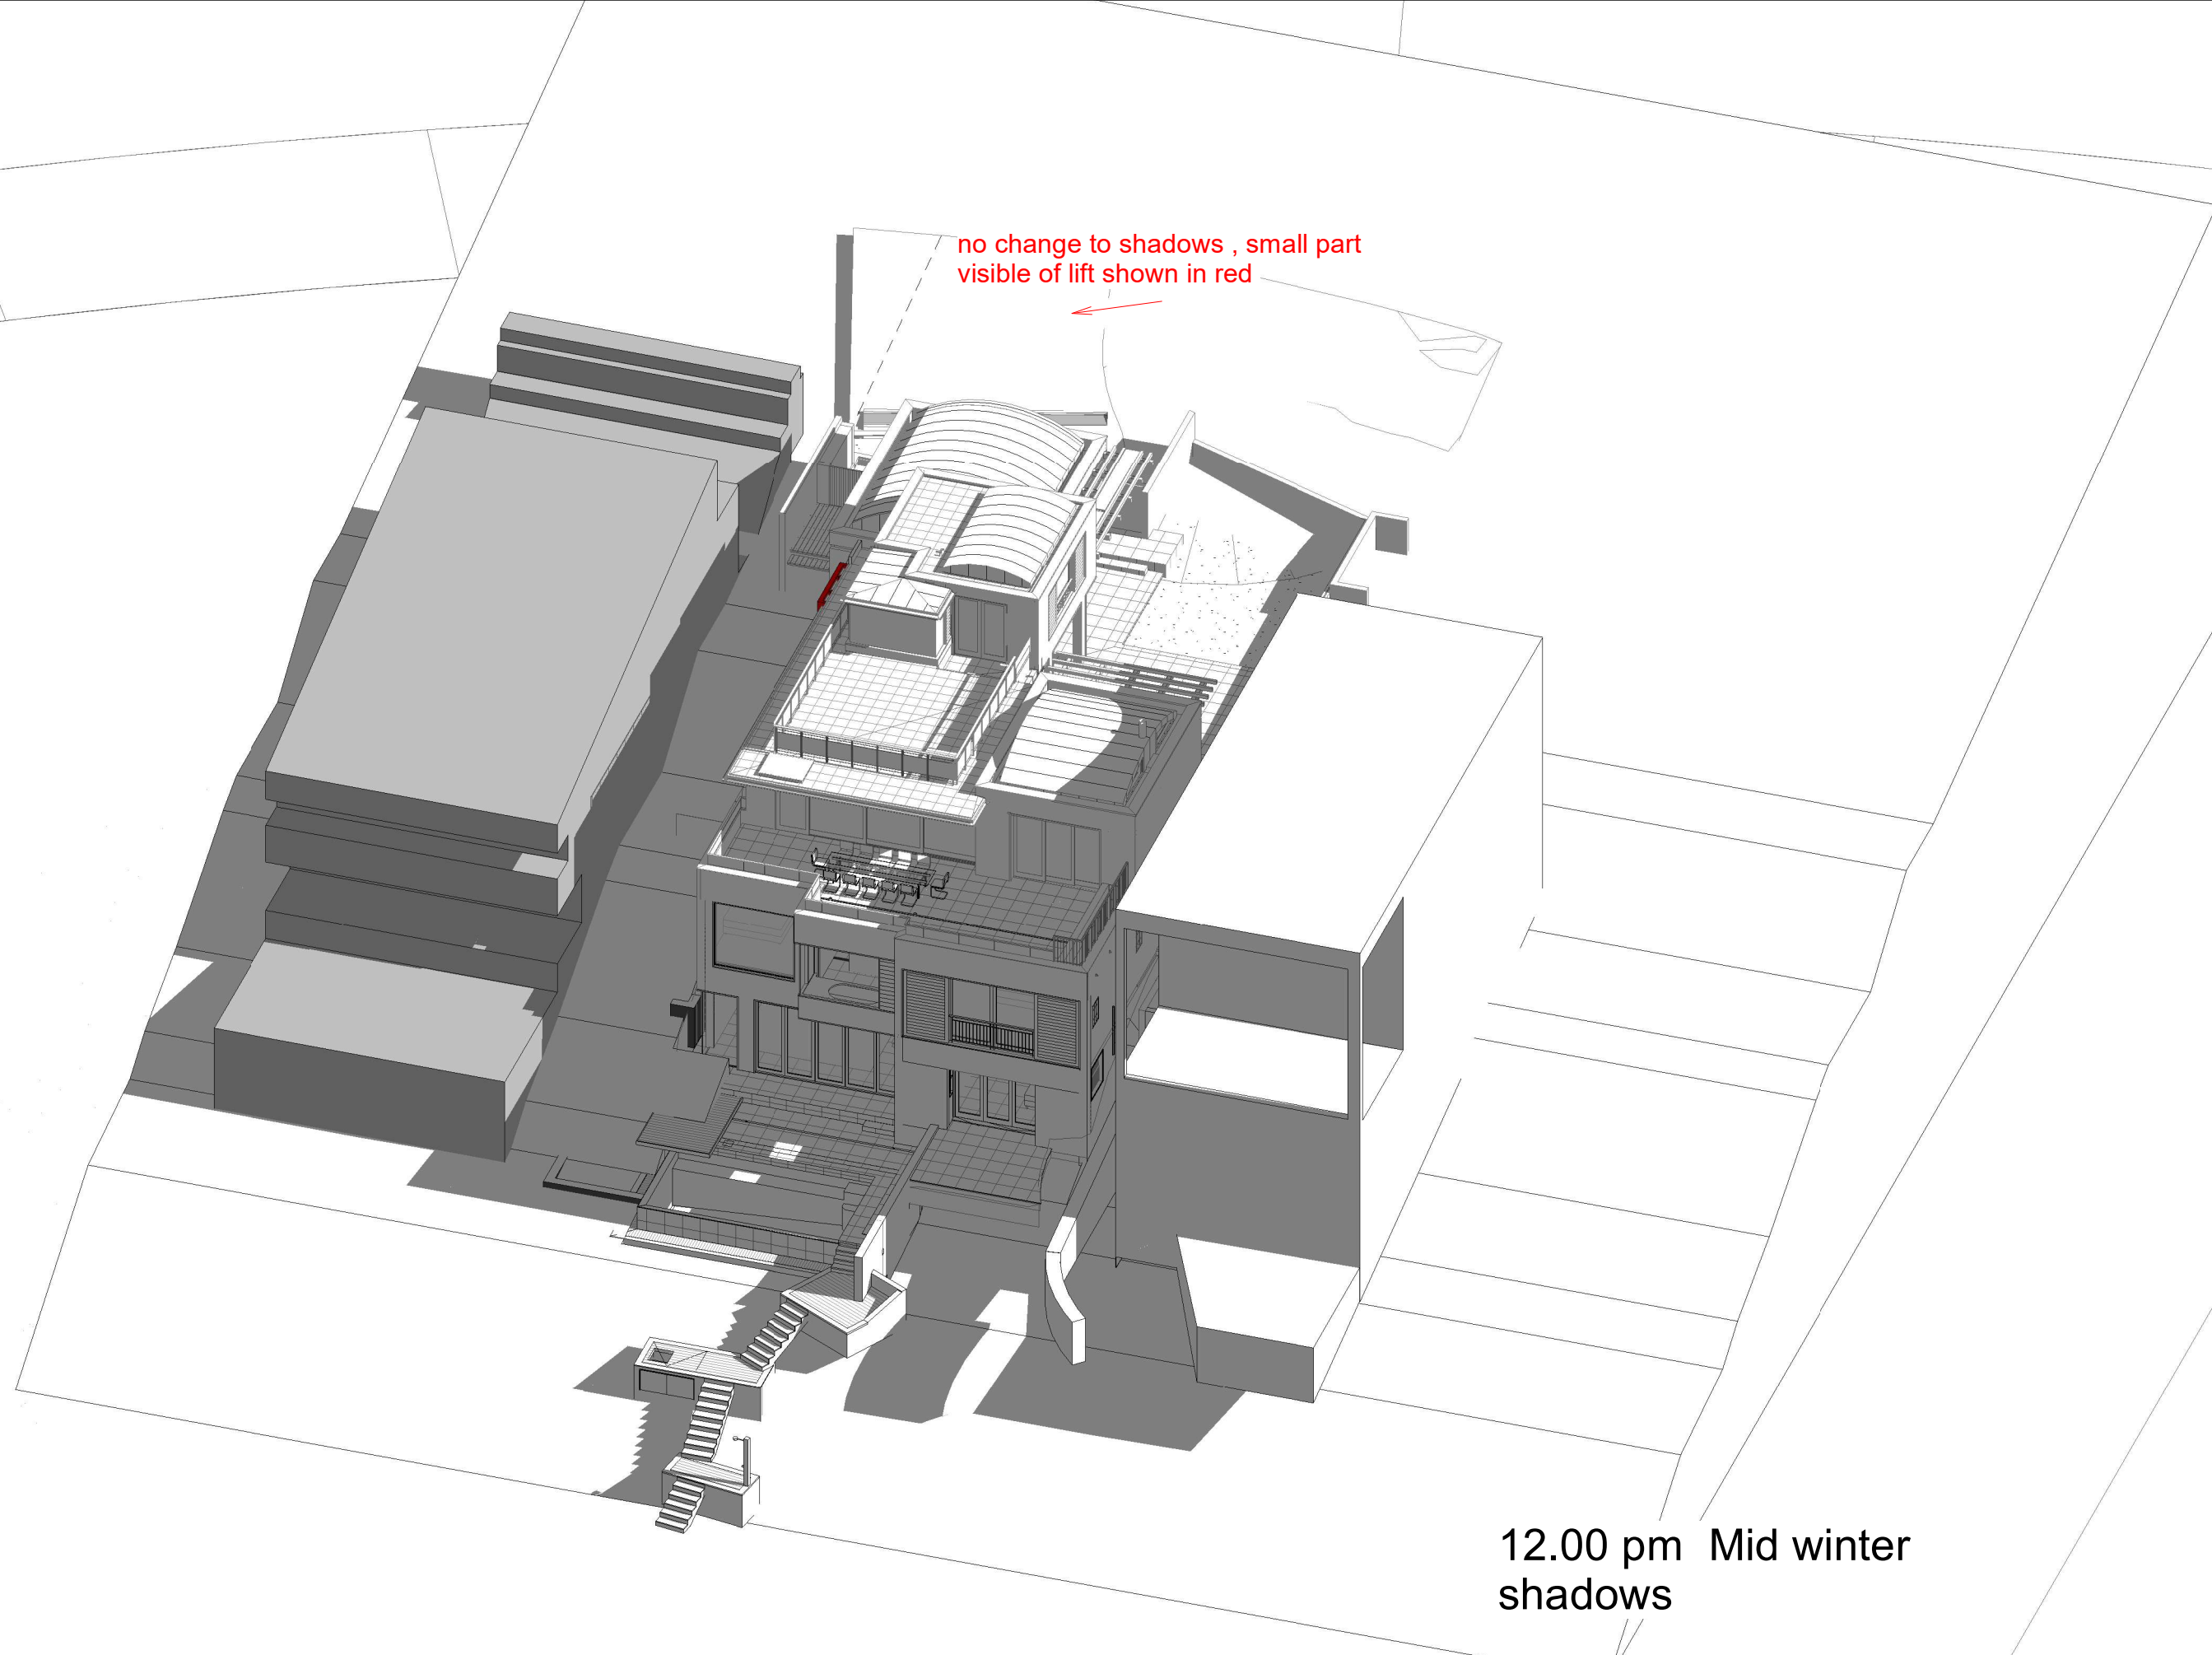

12.00 pm Mid winter
shadows

MICHAEL ROBILLIARD & ASSOCIATES	Architects 64 Goodhope st Paddington NSW 2021 9331 2232 0431 295 512	Shadows 12.00 pm	457 WD
		Grant House Lift	-16
		237 WHALE BEACH ROAD WHALE BEACH NSW	November 2021

Copyright © This Drawing remains the property of Michael Robilliard & Associates Pty Ltd and may not be repeated without written consent. DO NOT SCALE from drawing. All dimensions are in millimetres and are to be checked on site prior to construction.



site analysis plan

**MICHAEL
ROBILLIARD
& ASSOCIATES**

Architects
64 Goodhope st
Paddington NSW 2021
9331 2232
0431 295 512

Site Aalysis		457 WD
Grant House Lift		-17 November
237 WHALE BEACH ROAD WHALE BEACH NSW		2021

Copyright © This Drawing remains the property of Michael Robilliard & Associates Pty Ltd and may not be repeated without written consent.DO NOT SCALE from drawing.All dimensions are in millimetres and are to be checked on site prior to construction.