


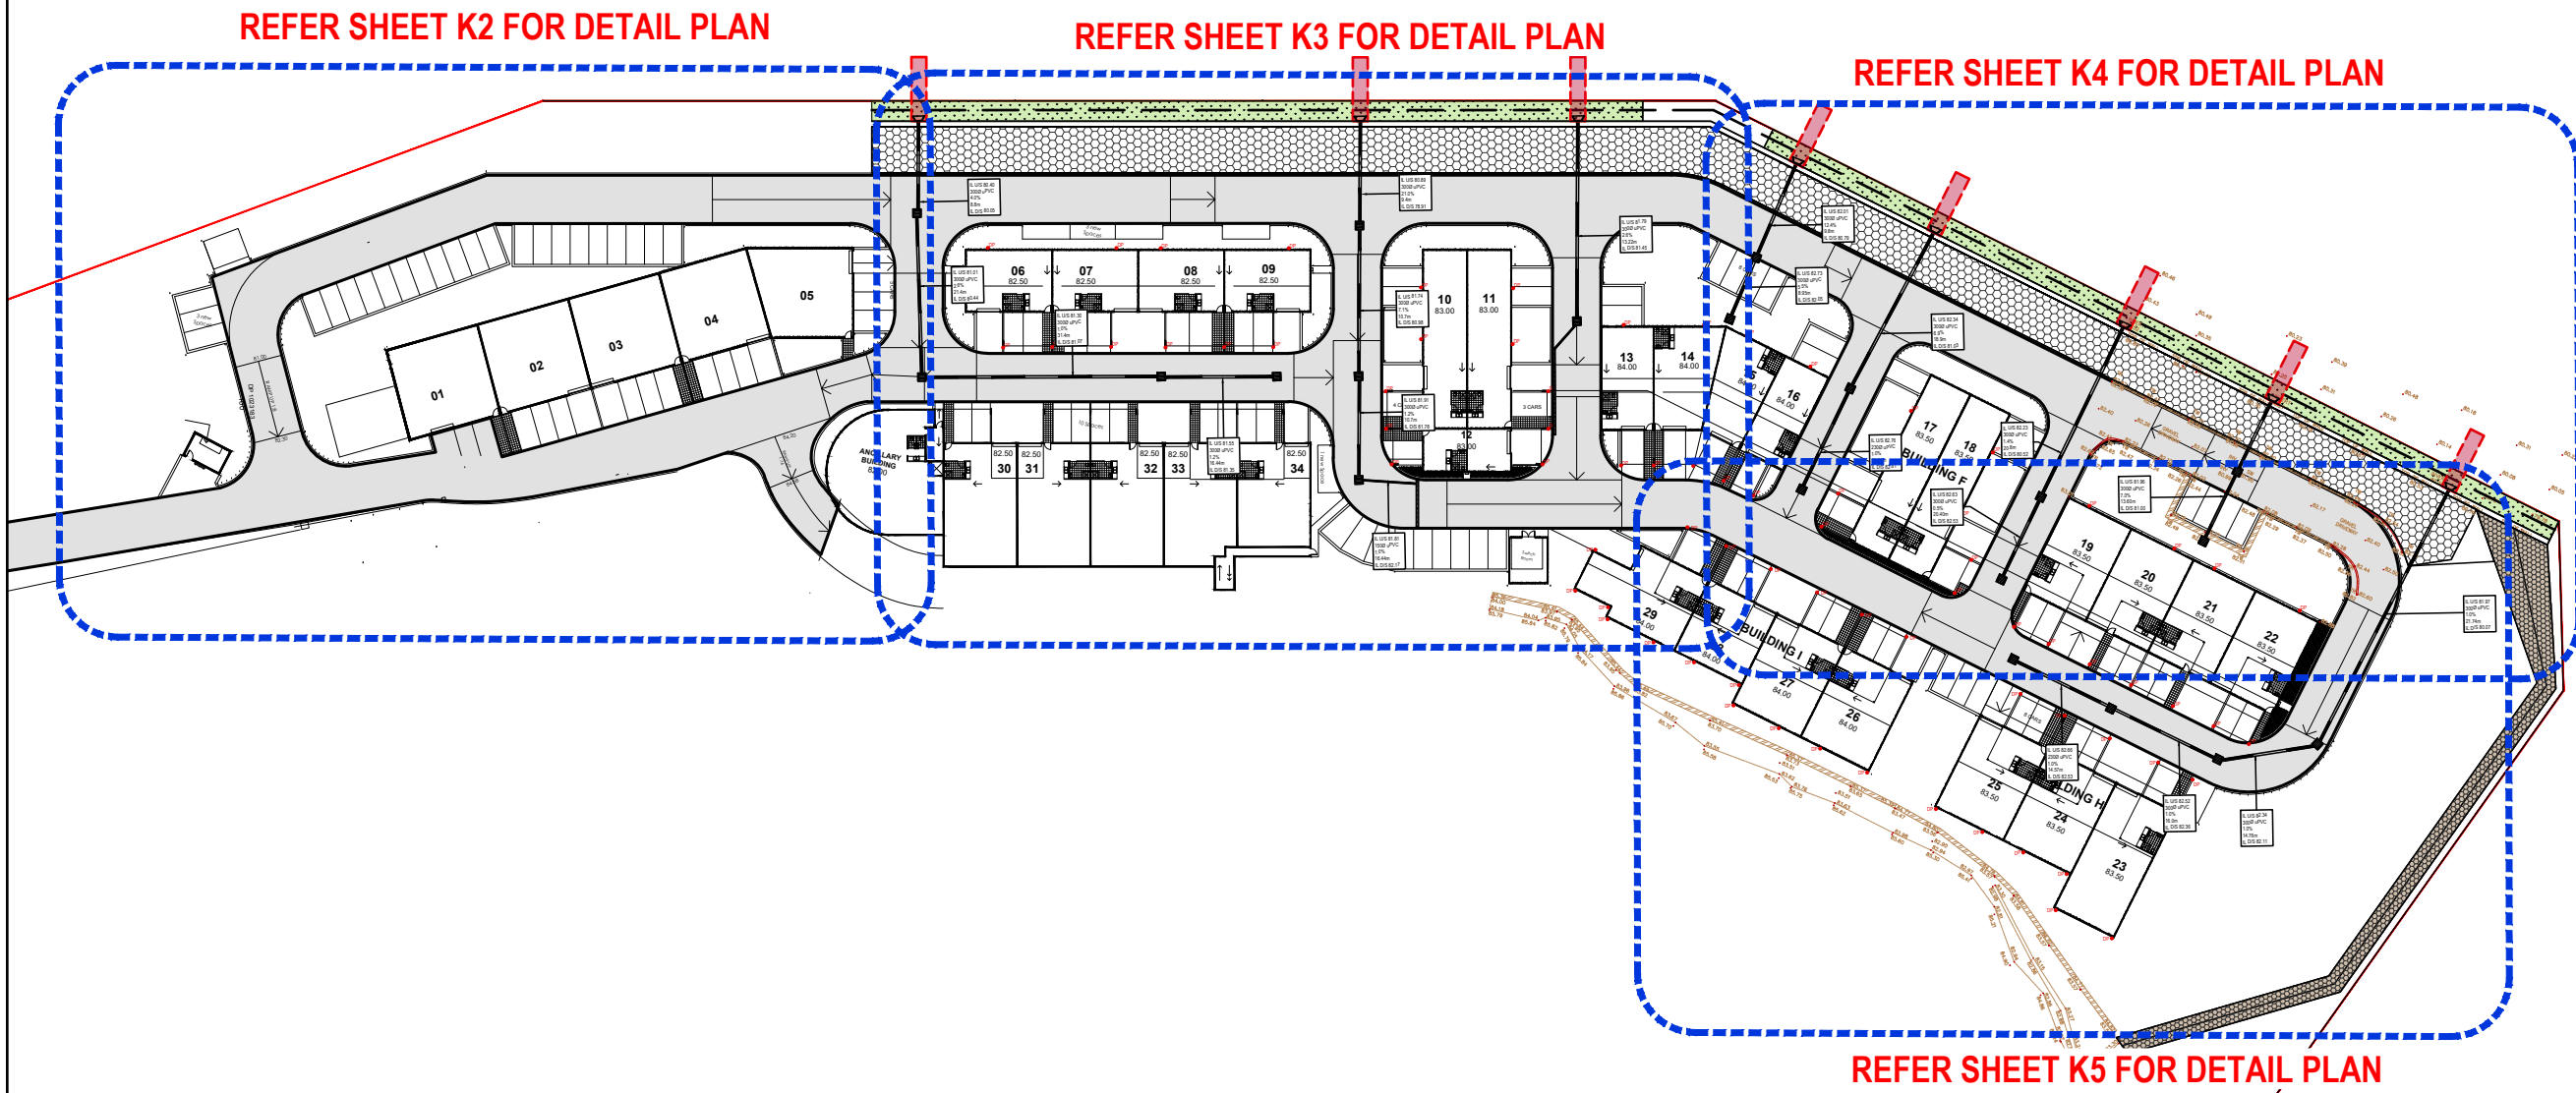


STORMWATER MANAGEMENT GENERAL PLAN
SCALE - 1:300/A1, 1:600/A3

© COPYRIGHT of this design and plan is the property of ACOR Consultants (CC) Pty Ltd, ACN 127 012 104 ATF The ACOR (CC) Unit Trust ABN 81 392 991 647, all rights reserved. It must not be used, modified, reproduced or copied wholly or in part without written permission from ACOR Consultants (CC) Pty Ltd. ACOR Consultants is a trademark licensed to ACOR Consultants (CC) Pty Ltd by ACOR Consultants Pty Ltd.

This drawing has been assigned an electronic code that signifies the drawing has been checked and approved by: MR MICHAEL GOODWIN MIEAust CPEng NER

Issue		Description		Date	Drawn	Approved
A		ISSUED FOR COUNCIL APPROVAL		09.11.21	NB	BK
Issue		Description		Date	Drawn	Approved

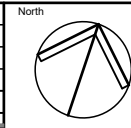

Client
MR W. EDWARDS

Architect
GELDER



ACOR Consultants (CC) Pty Ltd
Platinum Building, Suite 2.01, 4 Ilya Avenue
ERINA NSW 2250, Australia
T +61 2 4324 3499


Project
PROPOSED INDUSTRIAL
DEVELOPMENT
LOT 100 D.P. 1023183
MEATWORKS AVENUE
OXFORD FALLS

Drawing Title STORMWATER MANAGEMENT GENERAL PLAN					
Drawn	Date	Scale	A1	Q.A. Check	Date
NB	NOV 21	AS NOTED	-	-	-
Designed	Project No.	Dwg. No.		Issue	
BK	CC180469	K1		A	

PIT SCHEDULE			
PIT No.	TYPE	SIZE	TOP GRATE
P38	HD GRATED INLET	900 x 900	81.55
PROPOSED PIT SURFACE LEVELS AND INVERTS TO BE CONFIRMED ON SITE PRIOR TO CONSTRUCTION			

SWALE TO BE PROVIDED AT BASE OF WALL TO
SITE BOUNDARY (APPROXIMATELY 2m BASE
WIDTH) AND PLANTED OUT USING APPROPRIATE
PLANTING SUCH AS 'LOMANDRA LONGIFOLIA'
(BASKET GRASS). SWALE TO BE CONSTRUCTED
TO ACT AS A LEVEL SPREADER FOR FLOWS
EXCEEDING THE SWALE CAPACITY.

EX
DIS
BE
(TY

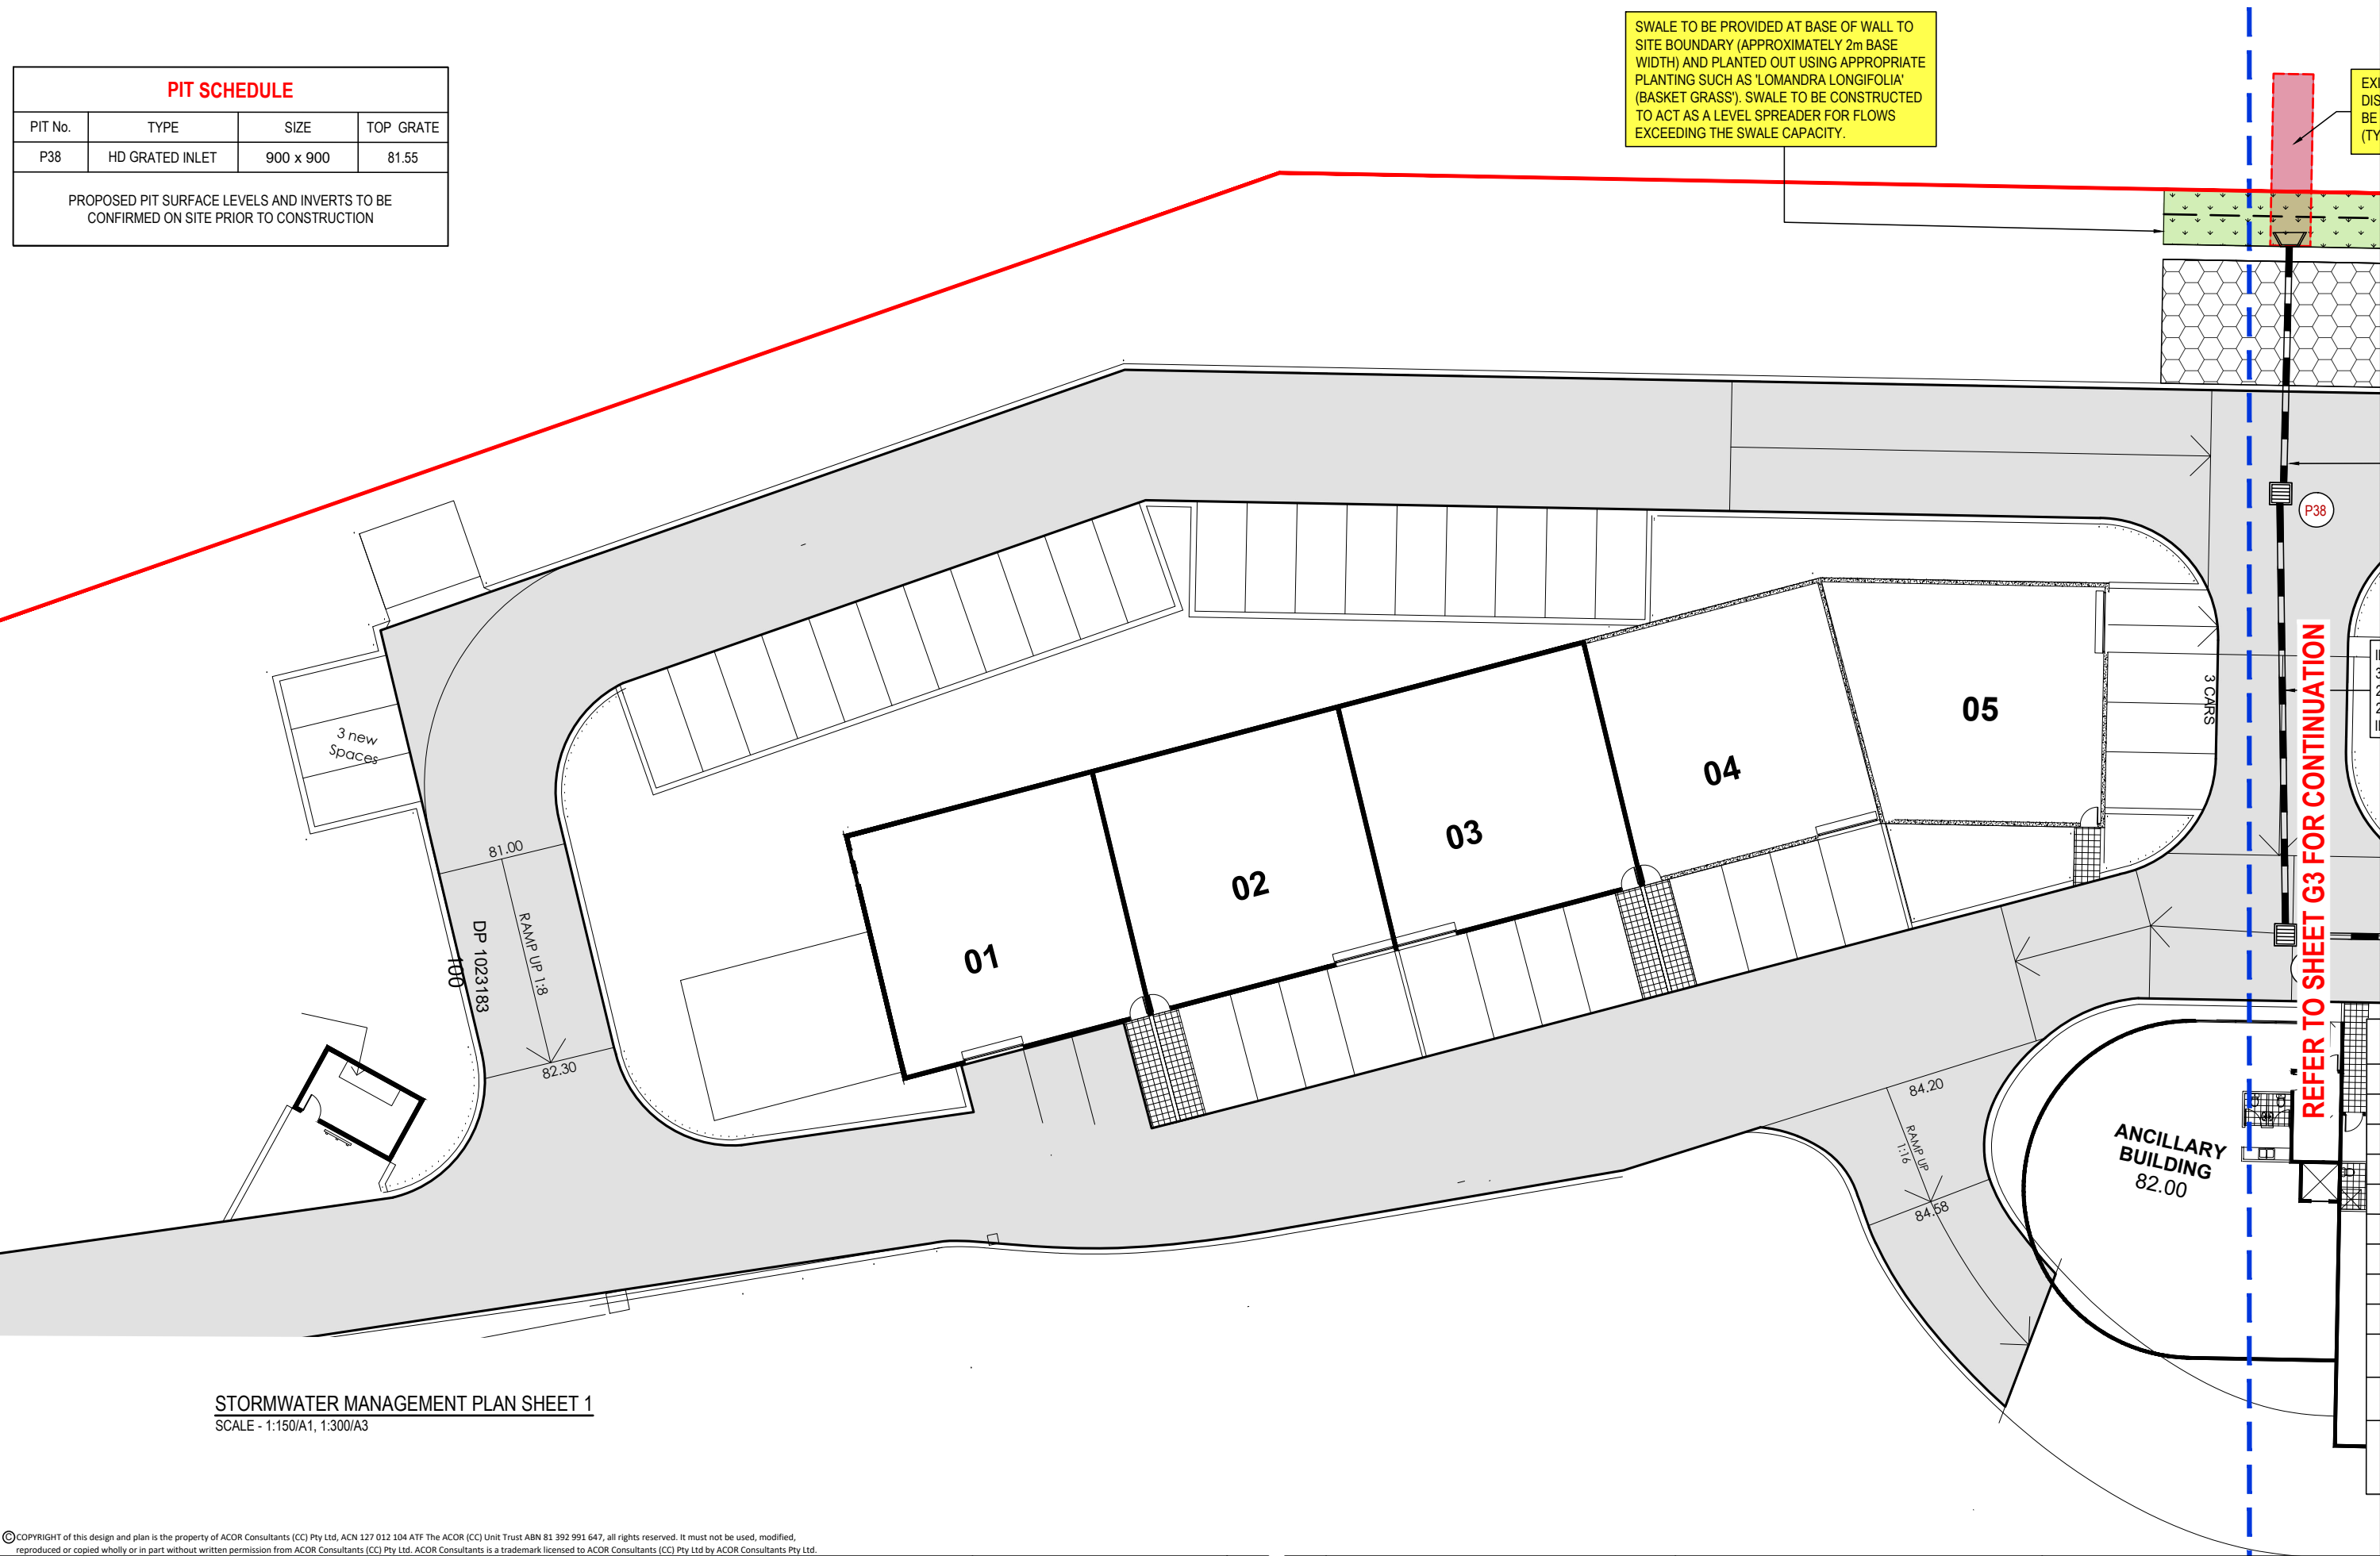

STORMWATER MANAGEMENT PLAN SHEET 1
SCALE - 1:150/A1, 1:300/A3

© COPYRIGHT of this design and plan is the property of ACOR Consultants (CC) Pty Ltd, ACN 127 012 104 ATF The ACOR (CC) Unit Trust ABN 81 392 991 647, all rights reserved. It must not be used, modified, reproduced or copied wholly or in part without written permission from ACOR Consultants (CC) Pty Ltd. ACOR Consultants is a trademark licensed to ACOR Consultants (CC) Pty Ltd by ACOR Consultants Pty Ltd.

This drawing has been assigned an electronic code that signifies the drawing has been checked and approved by: MR MICHAEL GOODWIN MIEAust CPEng NER

A	ISSUED FOR COUNCIL APPROVAL	09.11.21	NB	BK	
Issue	Description	Date	Drawn	Approved	
1	10m at 10m				

MR W. EDWARDS


GELDER



ACOR Consultants (CC) Pty Ltd
Platinum Building, Suite 2.01, 4 Ilya Avenue
ERINA NSW 2250, Australia
T +61 2 4324 3499

Project
PROPOSED INDUSTRIAL
DEVELOPMENT
LOT 100 D.P 1023183
MEATWORKS AVENUE
OXFORD FALLS

Drawing Title					
STORMWATER MANAGEMENT PLAN SHEET 1 OF 4					
Drawn	Date	Scale	A1	Q.A. Check	Date
NB	NOV 21	AS NOTED	-	-	-
Designed	Project No.	Dwg. No.		Issue	
BK	CC180469	K2		A	

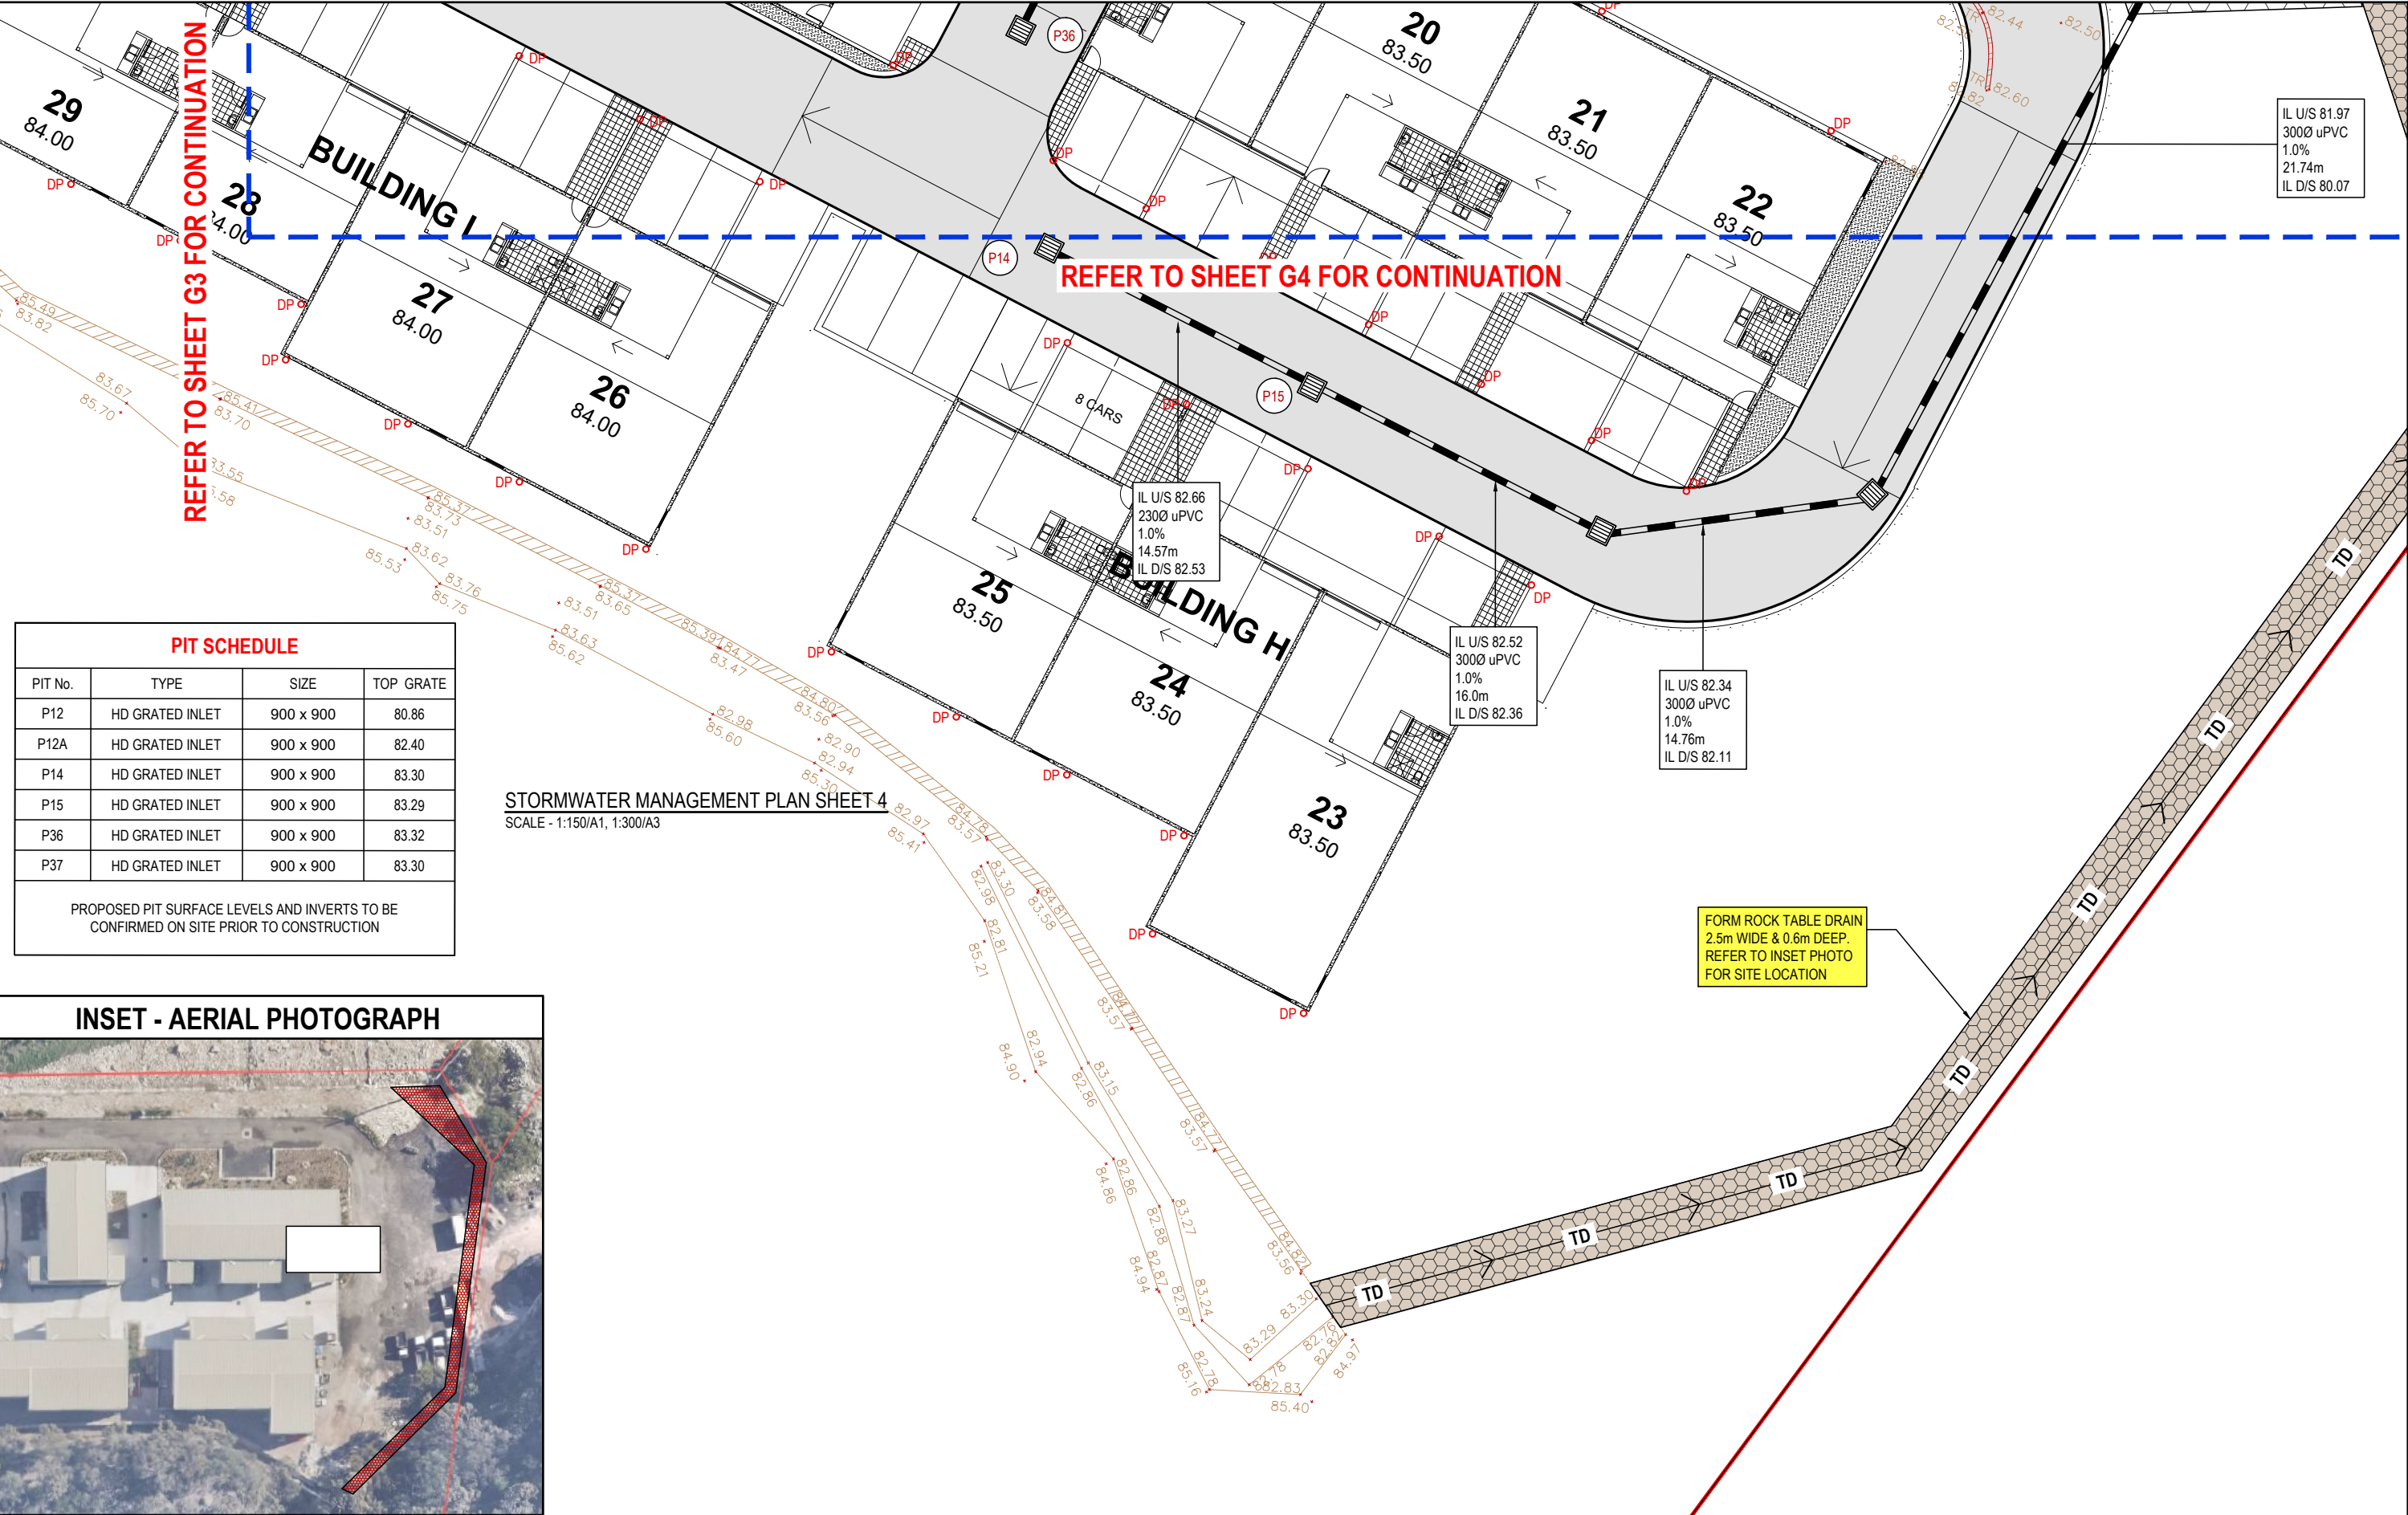

© COPYRIGHT of this design and plan is the property of ACOR Consultants (CC) Pty Ltd, ACN 127 012 104 ATF The ACOR (CC) Unit Trust ABN 81 392 991 647, all rights reserved. It must not be used, modified, reproduced or copied wholly or in part without written permission from ACOR Consultants (CC) Pty Ltd. ACOR Consultants is a trademark licensed to ACOR Consultants (CC) Pty Ltd by ACOR Consultants Pty Ltd.

This drawing has been assigned an electronic code that signifies the drawing has been checked and approved by: MR MICHAEL GOODWIN MIEAust CPEng NER

A	ISSUED FOR COUNCIL APPROVAL	09.11.21	NB	BK	
Issue	Description	Date	Drawn	Approved	
0 1cm at full size 10cm					

Client
MR W. EDWARDS

Architect
GELDER



ENGINEERS | MANAGERS | INFRASTRUCTURE PLANNERS | DEVELOPMENT CONSULTANTS

ACOR Consultants (CC) Pty Ltd
Platinum Building, Suite 2.01, 4 Ilyia Avenue
ERINA NSW 2250, Australia
T +61 2 4324 3499



Project
PROPOSED INDUSTRIAL DEVELOPMENT
LOT 100 D.P 1023183
MEATWORKS AVENUE
OXFORD FALLS

Drawing Title STORMWATER MANAGEMENT PLAN SHEET 4 OF 4					
Drawn NB	Date NOV 21	Scale AS NOTED	A1	O.A. Check -	Date -
Designed BK	Project No. CC180469		Dwg. No. K5	Issue A	