



LEGEND

- BOUNDARY
- RL +10.00 EXISTING LEVEL
- RL +10.00 PROPOSED LEVEL

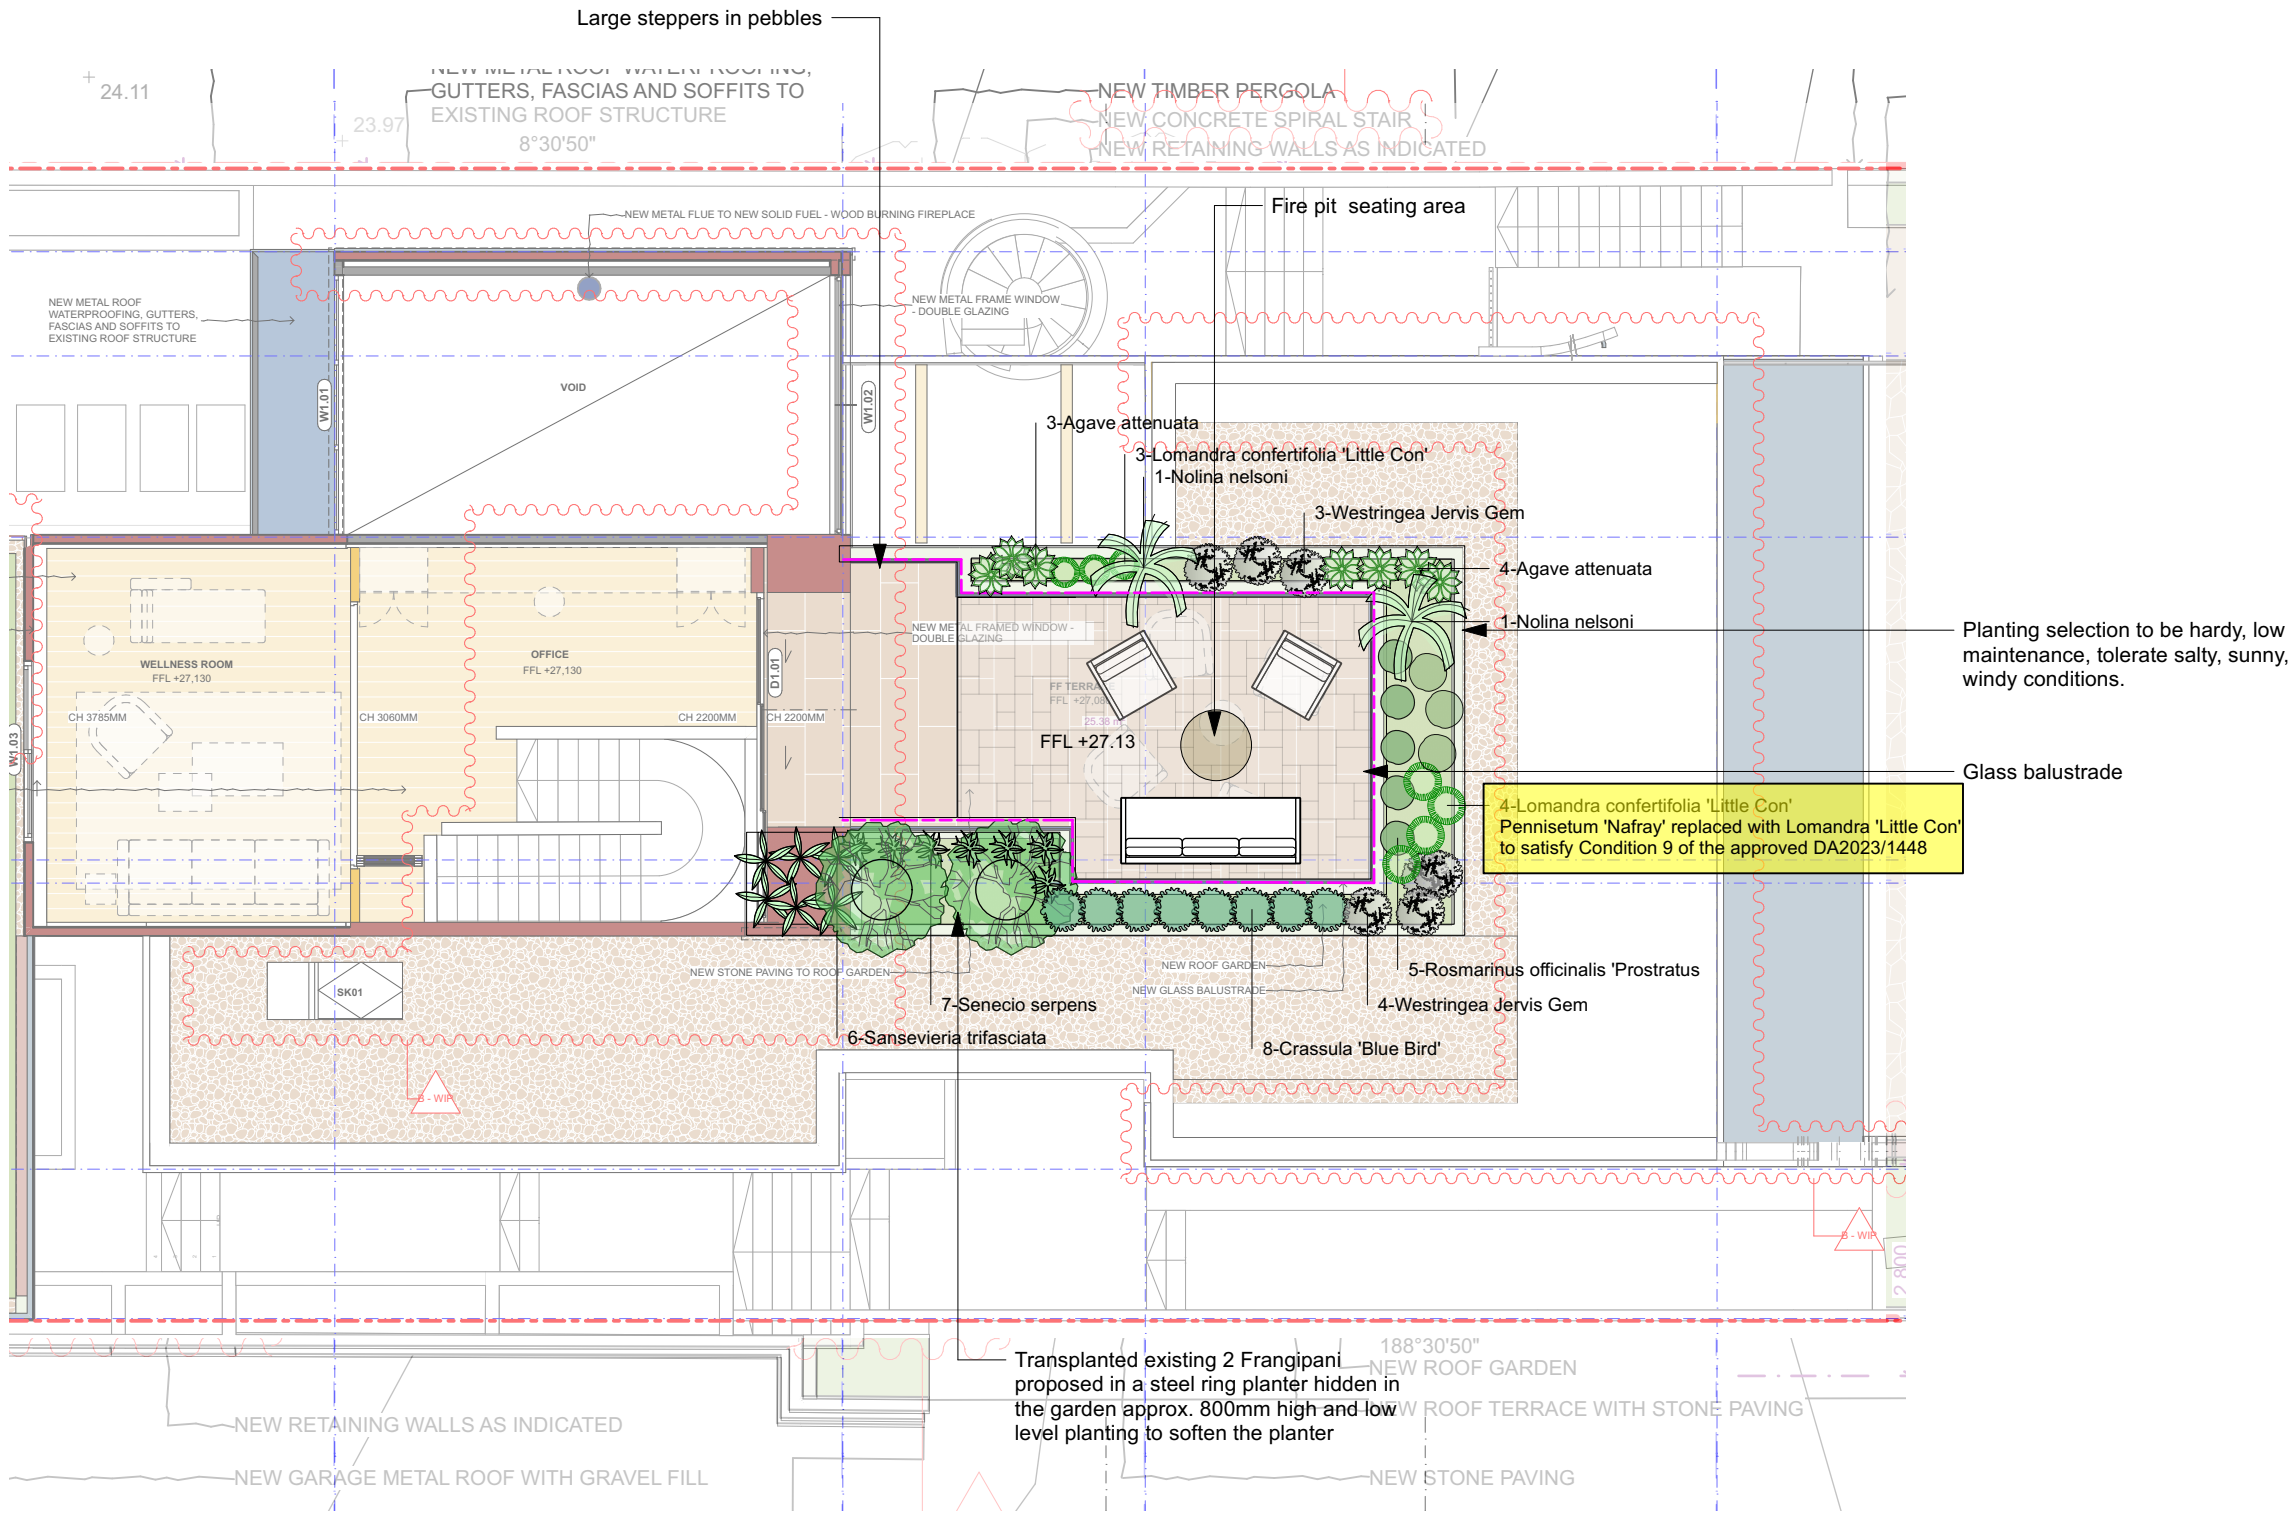

NOTES

Figure dimensions shall take precedence over scale.
All figures are to be verified on site.
This drawing is protected by copyright.

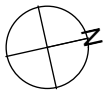

EDWINA STUART
Landscape Design

Landscape Design Consultants
edwina@edwinastuart.com
www.edwinastuartlandscapedesign.com

Project:

Tracey & James Smail

38 Bower St, Manly

Dwg No:

LP 01

Scale:

1:100 @ A3

Drawn By:

ES

Date:

16.07.24

Title:

LANDSCAPE PLAN - LEVEL 1

REV:


B

--- BOUNDARY
RL +10.00 EXISTING LEVEL
RL +10.00 PROPOSED LEVEL



LEGEND

- BOUNDARY
RL +10.00 EXISTING LEVEL
RL +10.00 PROPOSED LEVEL

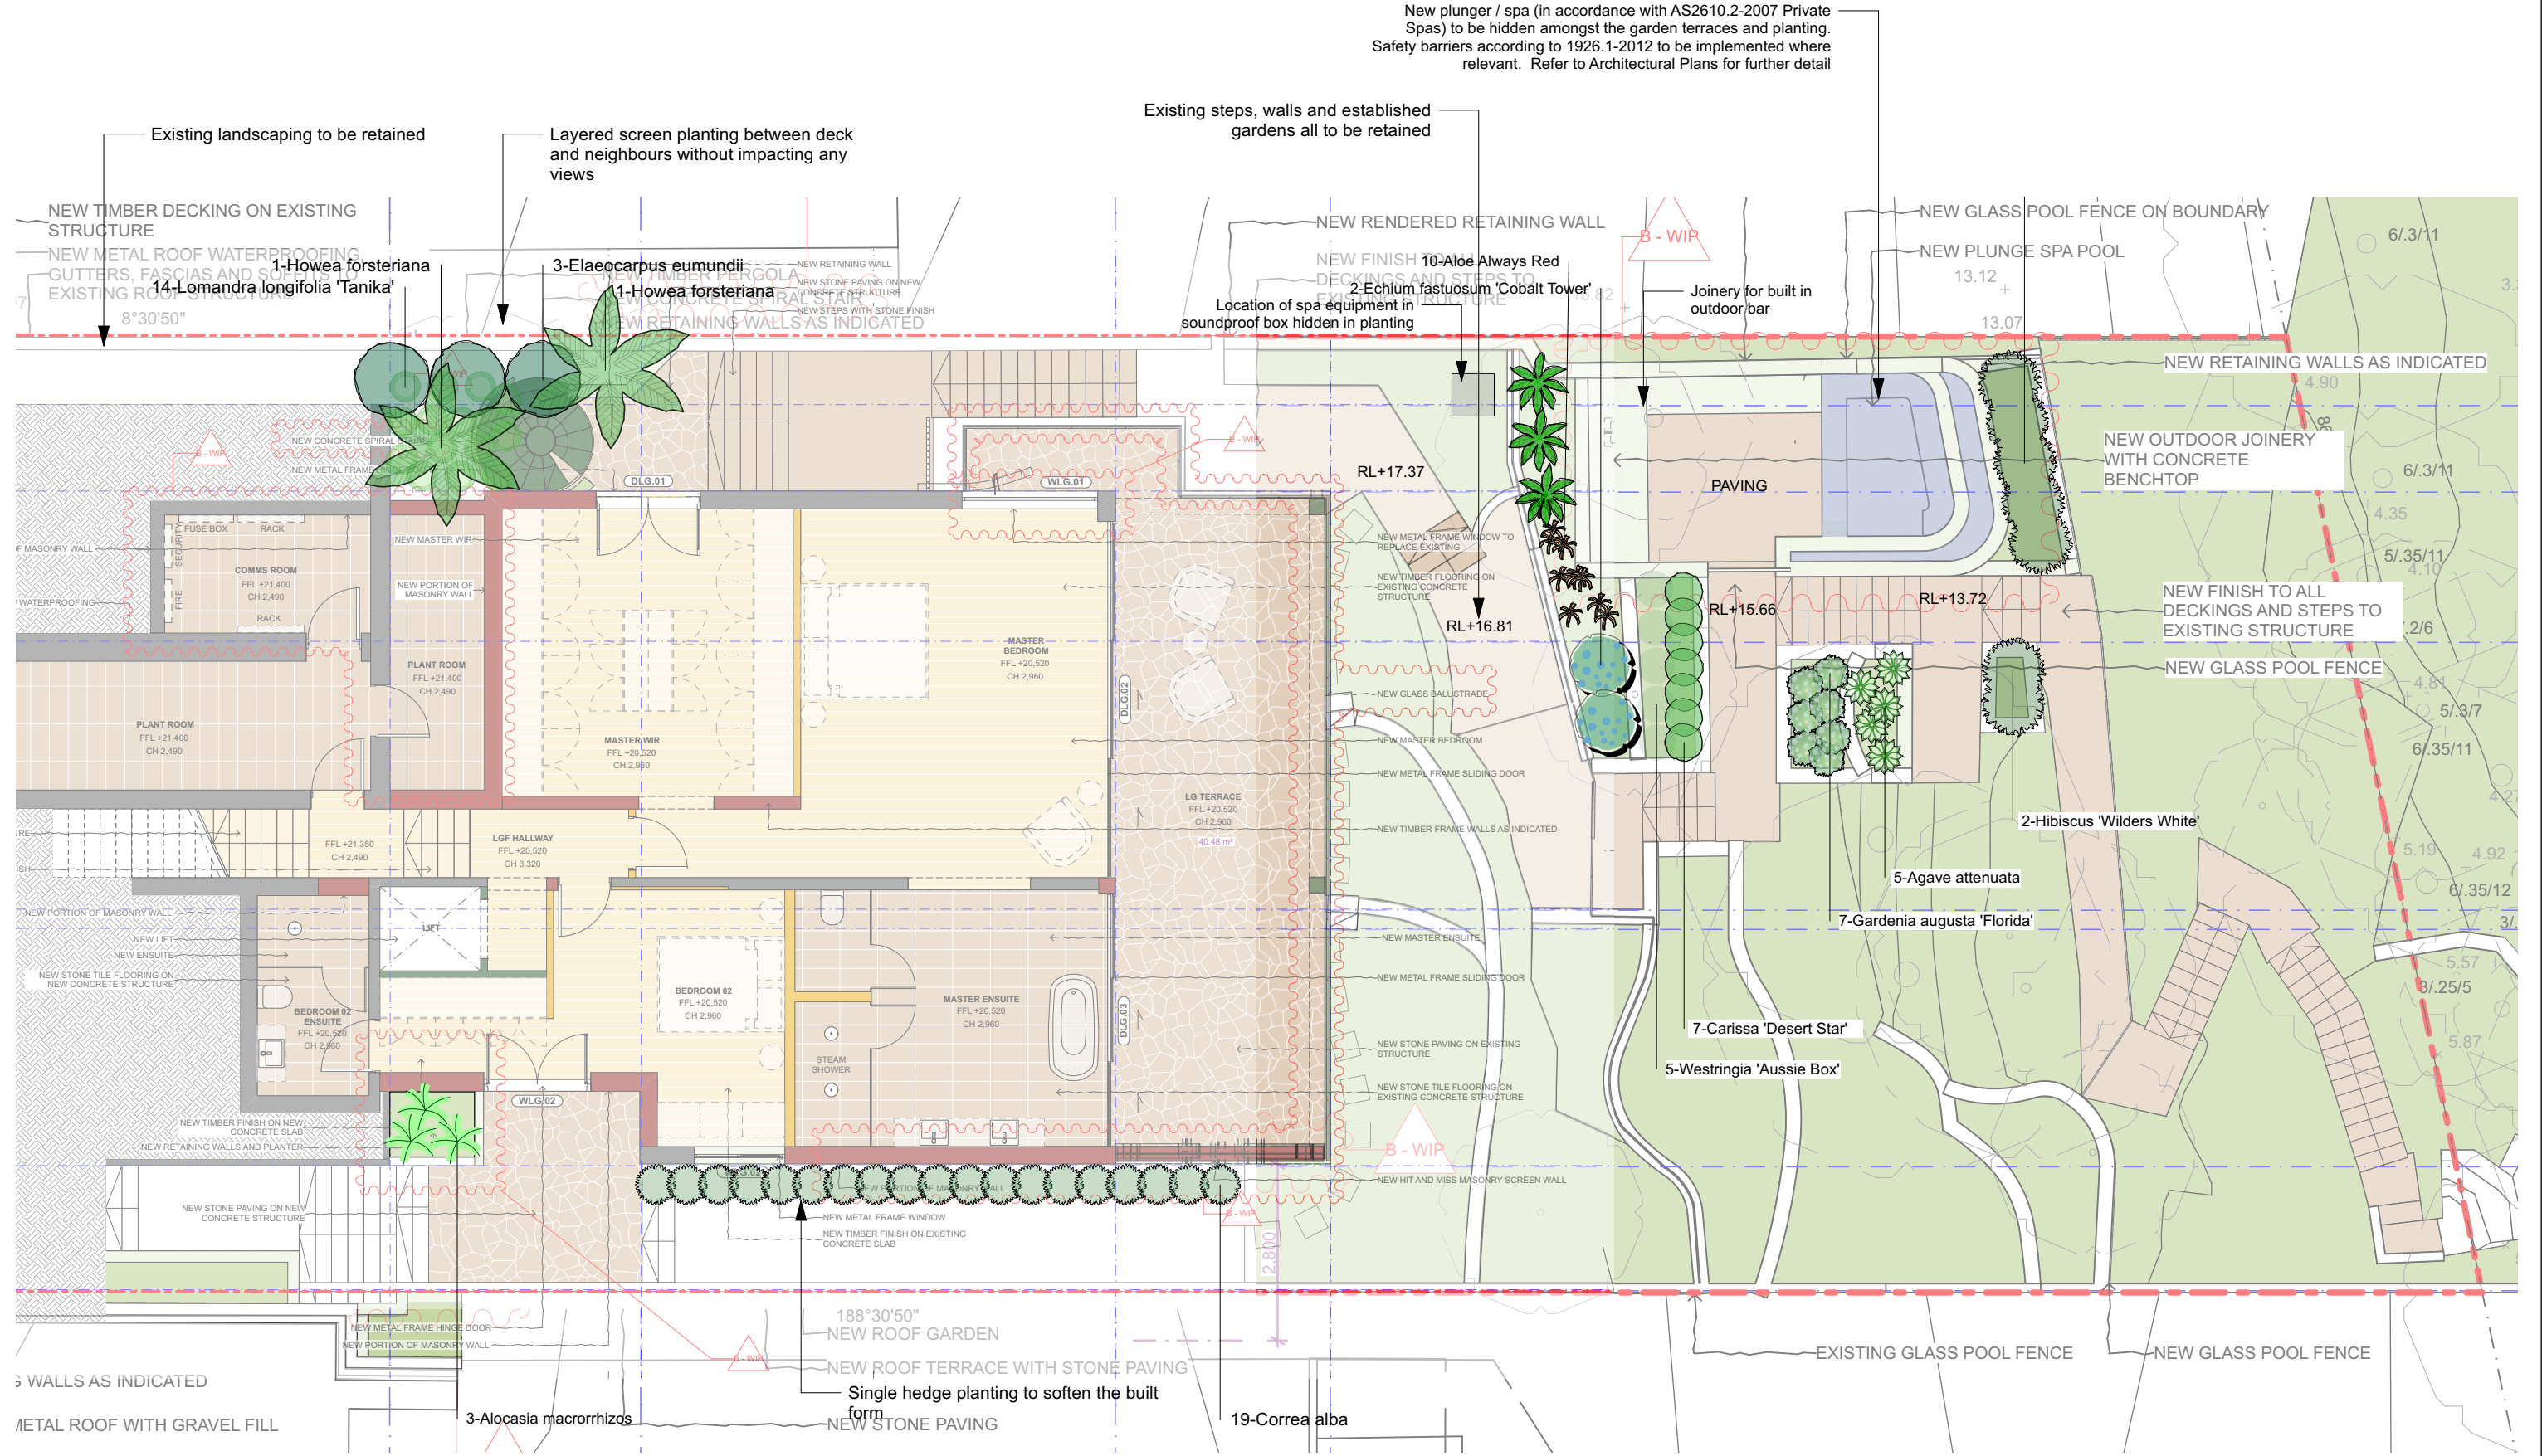

NOTES Figure dimensions shall take precedence over scale. All figures are to be verified on site. This drawing is protected by copyright.		EDWINA STUART Landscape Design Landscape Design Consultants edwina@edwinastuart.com www.edwinastuartlandscapedesign.com	Project: Tracey & James Smail 38 Bower St, Manly	Dwg No: LP 03	Scale: 1:100 @ A3	Drawn By: ES	Date: 16.07.24
				Title: LANDSCAPE PLAN - LOWER GROUND		REV: B	



Alocasia - Elephant Ears



Alcantarea Silver Plum



Agave attenuata



Banksia integrifolia*



Blechnum nudum



Buxus balls



Correa alba



Crassula Bluebird



Carissa Desert Star



Crassula ovata



Cycas revoluta



Dichondra repens



Elaeocarpus eumundii



Dicksonia antarctica



Howea forsteriana



Kalanchoe Silver Spoons



Lomandra



Nolina nelsonii



Olea europa



Phoenix roebelinii



Raphis excelsa



Rosmarinus prostratus



Strelitzia juncea



Senecio serpens



Sansevieria trifasciata



Syzygium Resilience*



Trachelospermum asiaticum



Westringea

Planting Schedule				
ID	Qty	Latin Name	Common Name	Scheduled Size
AlAl	10	Aloe Always Red		140mm
AlMaAl	4	Alocasia macrorrhiza	Elephant's Ear	300mm
AlMac	3	Alocasia macrorrhizos	Elephant's Ear, Cunievoi, qian	80cm
Asp	3	Alcantarea imperialis 'Silver Plum'	Silver Plum Bromeliad	300mm
At	15	Agave attenuata	Century plant	200mm
Bl	9	Banksia integrifolia	Coastal Banksia	100L
Buib	3	Buxus japonica microphylla	Box Balls, Japanese	300mm
Ca-2	19	Correa alba	white correa	200mm
CBB-1-1	15	Crassula 'Blue Bird'	blue bird	200mm
Cds	17	Carissa 'Desert Star'	Dwarf Natal Plum	200mm
CqCl	29	Casuarina glauca 'Cousin It'	prostrate she oak	200mm
Co-2-1	7	Crassula Max Cook	Jade Plant	200mm
Co-4	5	Crassula ovata	money plant	200mm
Cyre	3	Cycas revoluta	Sago Palm	300mm
Doex	3	Doryanthes excelsa	Gymea Lily	200mm
Ect	2	Echium fastuosum 'Cobalt Tower'	Pride of Madeira	140mm
Ee	3	Elaeocarpus eumundii	Smooth Leaved Quandong	200L
Gf	7	Gardenia augusta 'Florida'	Gardenia	300mm
Hof	2	Howea forsteriana	Kentia Palm	2m CT
HWW	7	Hibiscus 'Wilders White'	hibiscus	200mm
Kcs-1	6	Kalanchoe 'SilverSpoons'	Copper Spoons	150 mm
Llc	7	Lomandra confertifolia 'Little Con'	Little Con	140mm
Lit	14	Lomandra longifolia 'Tanika'	Spiny-headed mat rush	140 mm
LomLT-1	21	Lomandra Lime Tuff		200mm
Nonel	3	Nolina nelsoni	Blue Nolina	300mm
Oeh	1	Olea europaea 'Helena'	European Olive	100 Ltr
Phr	3	Phoenix roebelenii	Dwarf Date palm	1m CT
Re-3	9	Rhapis excelsa	lady palm	300mm
Ro	12	Rosmarinus officinalis 'Prostratus	Rosemary	200 mm
Sr-1	10	Strelitzia juncea	Bird of Paradise	200mm
Ss-3	13	Senecio serpens	chalk sticks	140mm
ST	6	Sansevieria trifasciata	Mother in Law Tongue	20mm
Syr	8	Syzygium australe 'Resilience'	Lillypilly	400 mm
Ta	19	Trachelospermum asiaticum	Japanese star jasmine	140 mm
WAB	5	Westringia 'Aussie Box'	aussie box westringia	200mm
WeJG	13	Westringea Jervis Gem	Coastal Rosemary	200mm
	0			

NOTES

Figure dimensions shall take precedence over scale.
All figures are to be verified on site.
This drawing is protected by copyright.

EDWINA STUART
Landscape Design

Landscape Design Consultants
edwina@edwinastuart.com
www.edwinastuartlandscapedesign.com

Project:

Tracey & James Smail

38 Bower St, Manly

Dwg No:

PS01

Scale:

NA

Drawn By:

ES

Date:

16.07.24

Title:

PLANT SCHEDULE

REV:

B