

GROUND FLOOR PLAN RL 190.000
1:100

V3 **Go Systems/P.U.B – Visitor space**


THIS PLAN IS TO BE READ
IN CONJUNCTION WITH

DA 2010 / 0506

WARRINGAH COUNCIL



boundary 141° 37' 40" 267.355m

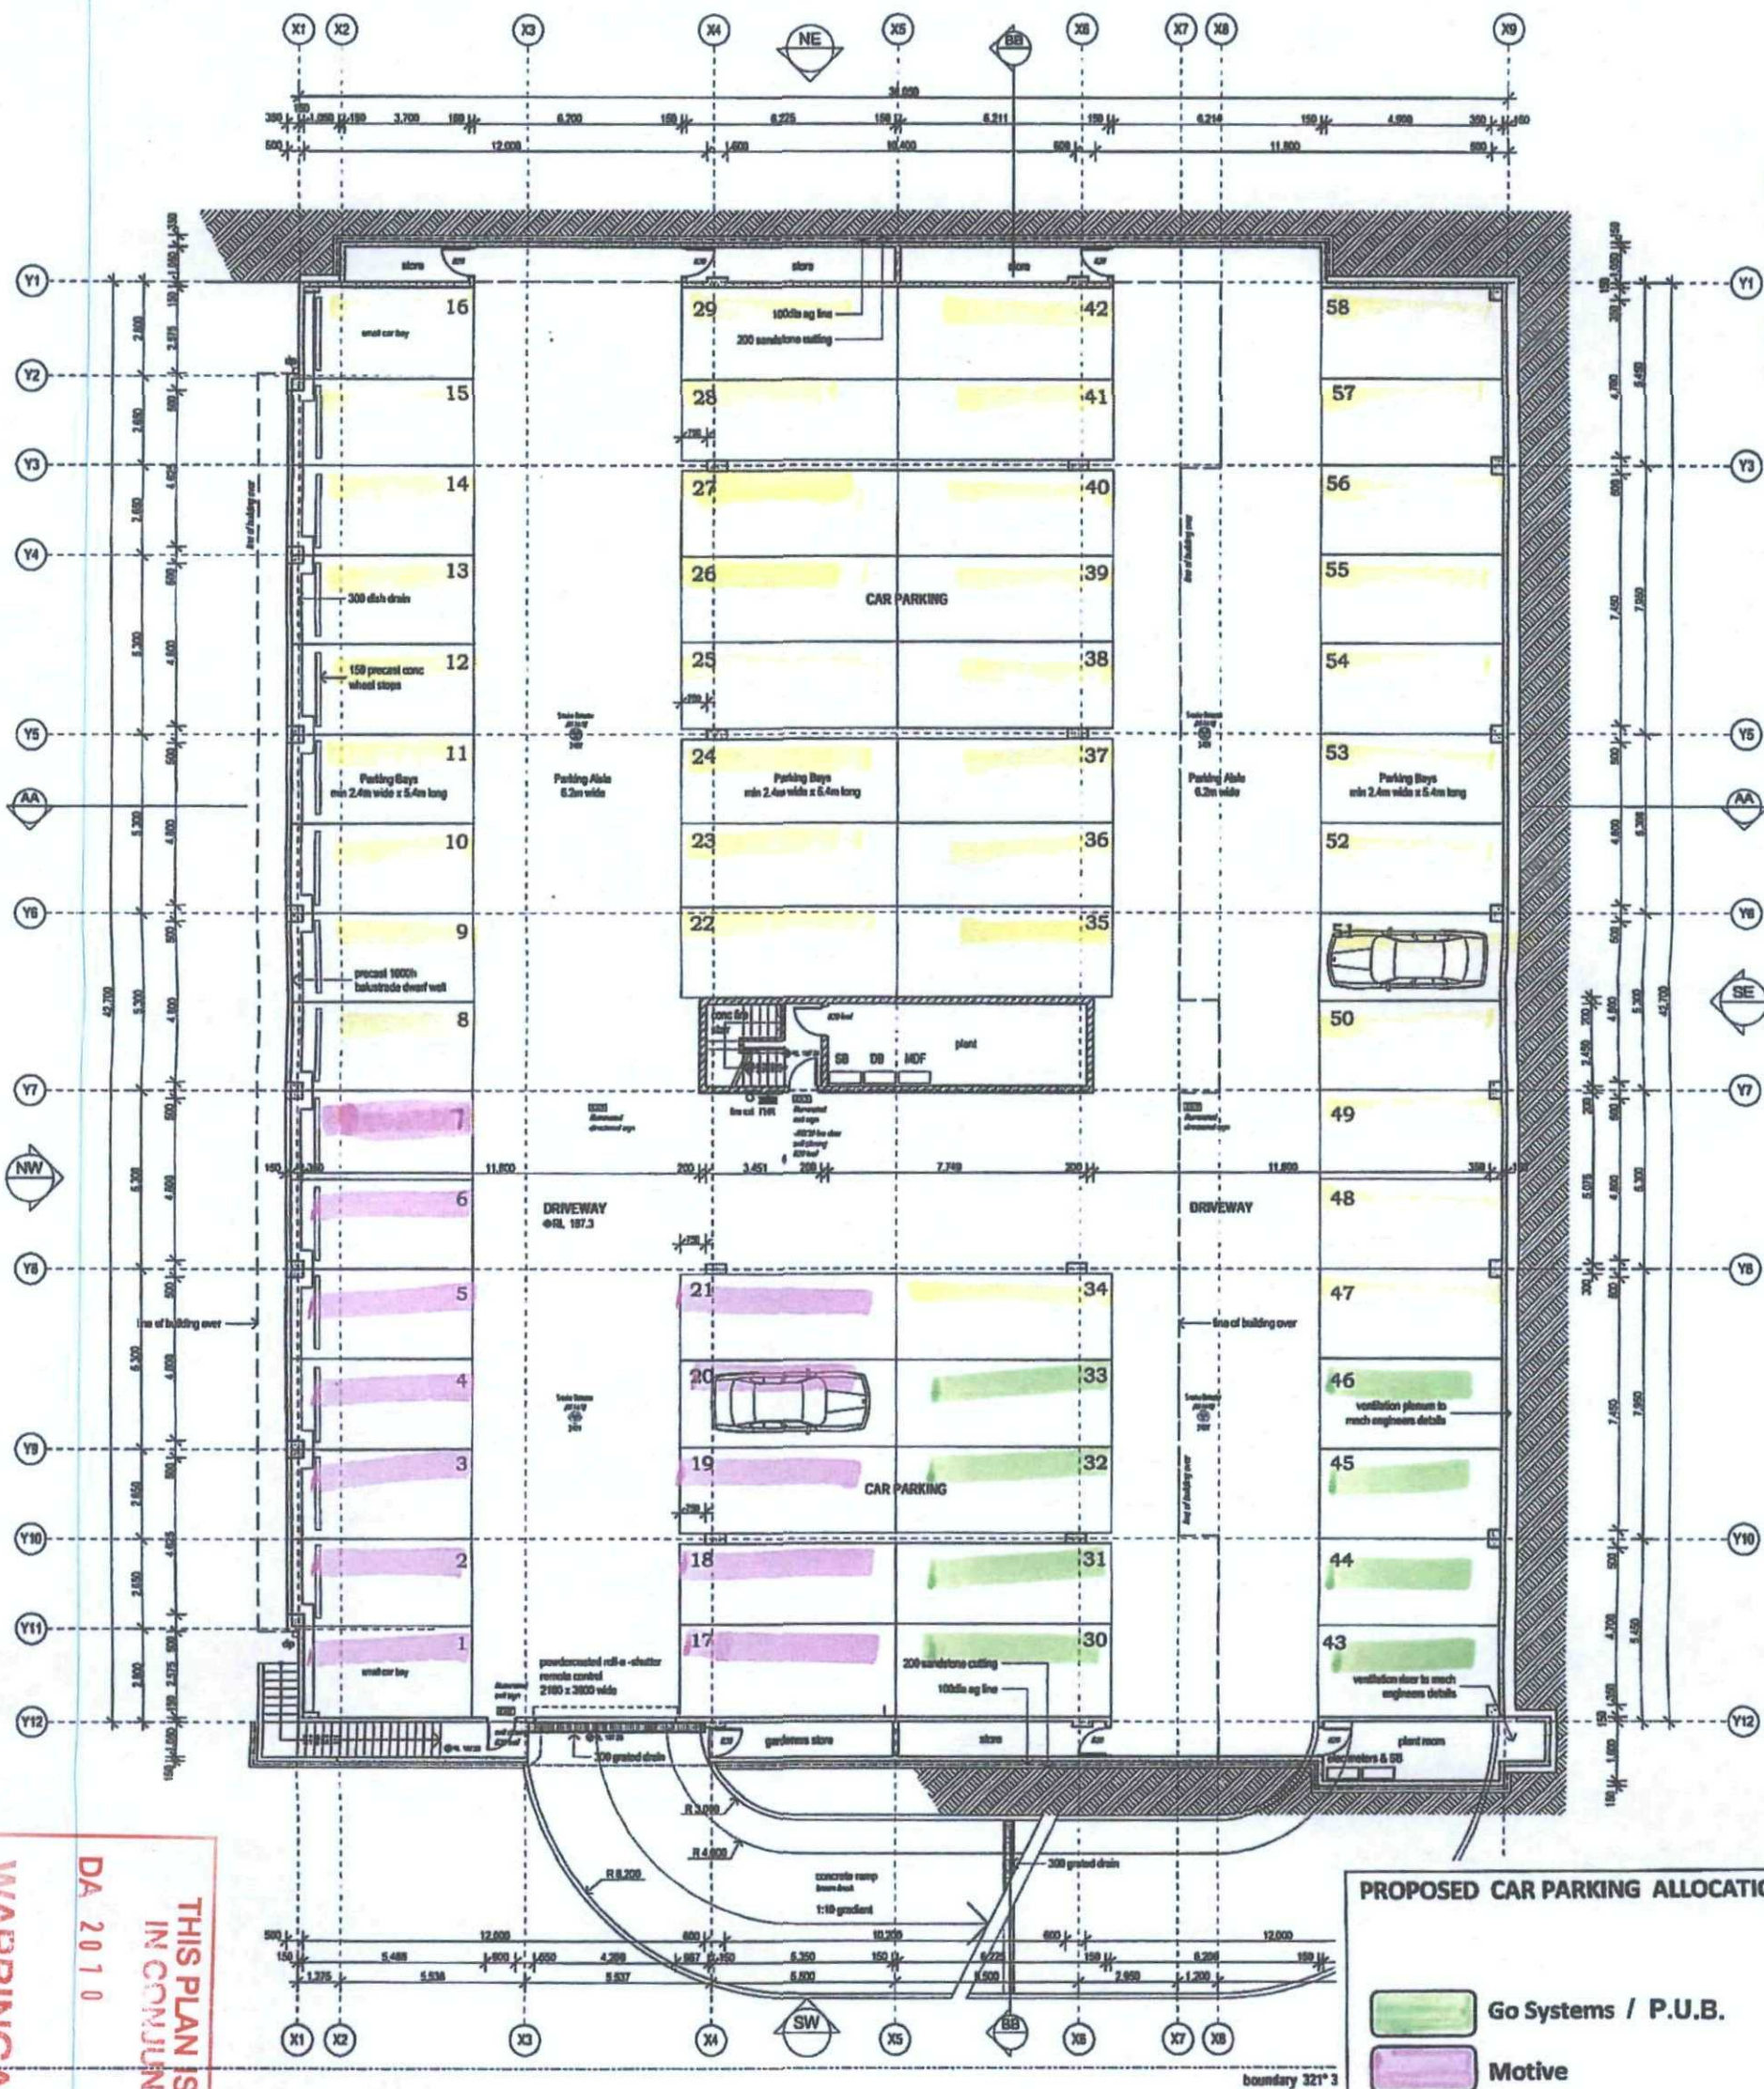

CAR PARKING PLAN RL 187.300
1:100

PROPOSED CAR PARKING ALLOCATION

- Go Systems / P.U.B.
- Motive
- Forest Coach Lines
- + 1 external Visitor space

WARRINGAH COUNCIL
DA 2010 / 0506
THIS PLAN IS TO BE READ
IN CONJUNCTION WITH