




: 21ST JUNE 3:00 PM

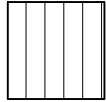


: 21ST JUNE 12:00 PM

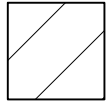

: 21ST JUNE 9:00 AM

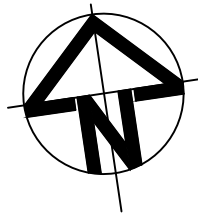

FIRST FLOOR
ONLY

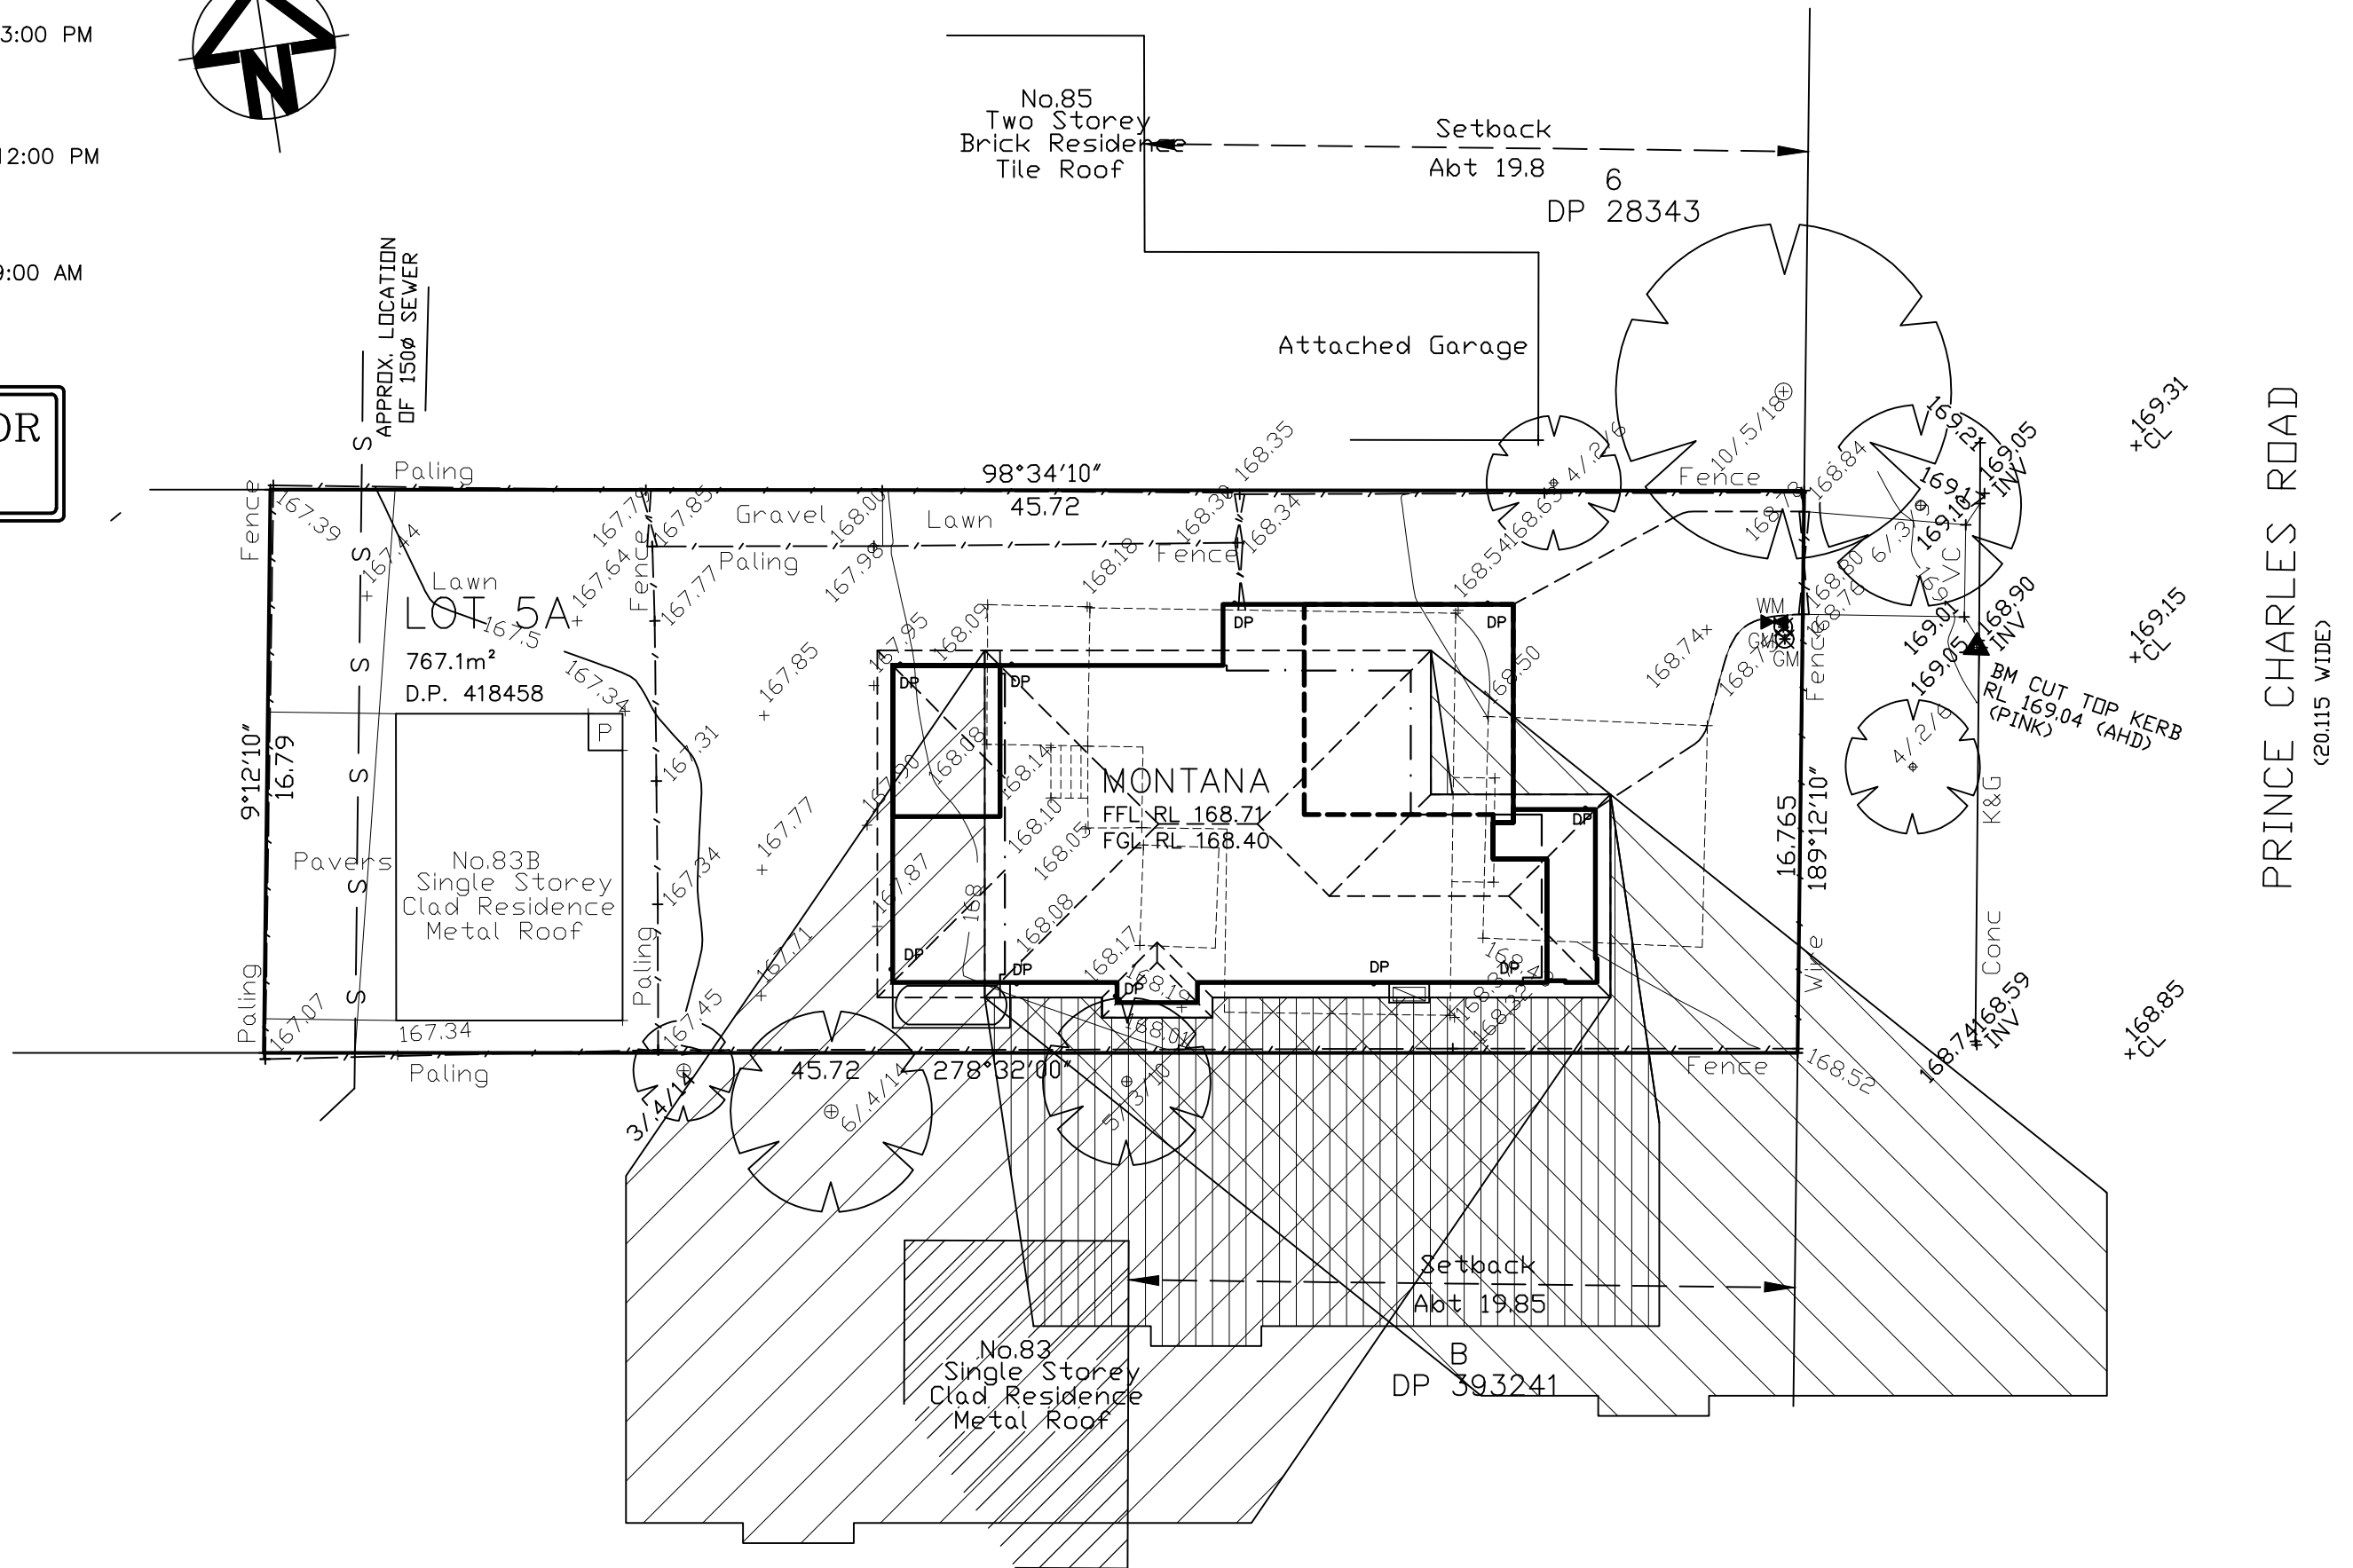

SHADOW DIAGRAMS

SCALE 1:200



ALLWORTH CONSTRUCTIONS PTY LTD

9A/9-11 SOUTH STREET, RYDALMERE NSW 2116
ABN 78 002 565 353 LIC No. 34459 PH: 1300 769 988

COPYRIGHT:
THIS PLAN IS THE PROPERTY OF
THE COMPANY AND MAY NOT BE
COPIED IN WHOLE OR PART
WITHOUT THE EXPRESS WRITTEN
PERMISSION ON THE COMPANY

PROPOSED BRICK VENEER RESIDENCE

FOR: MR D. AND MRS S. EVANS
AT: LOT 5A (No.83A) PRINCE CHARLES RD, FRENCHS FOREST
COUNCIL: NORTHERN BEACHES

S1/1

DRAWN: MK
JOB No.: 14531
SCALE: 1:200

HOUSE DESIGN

MONTANA
FIVE GUEST 35
SUMMIT RH

Issue	By	Date	Notes
A	MK	10.11.21	FIRST ISSUE
B	DO	10.12.21	SECOND ISSUE
C	MK	14.02.22	COUNCIL ISSUE

ISSUE

C