


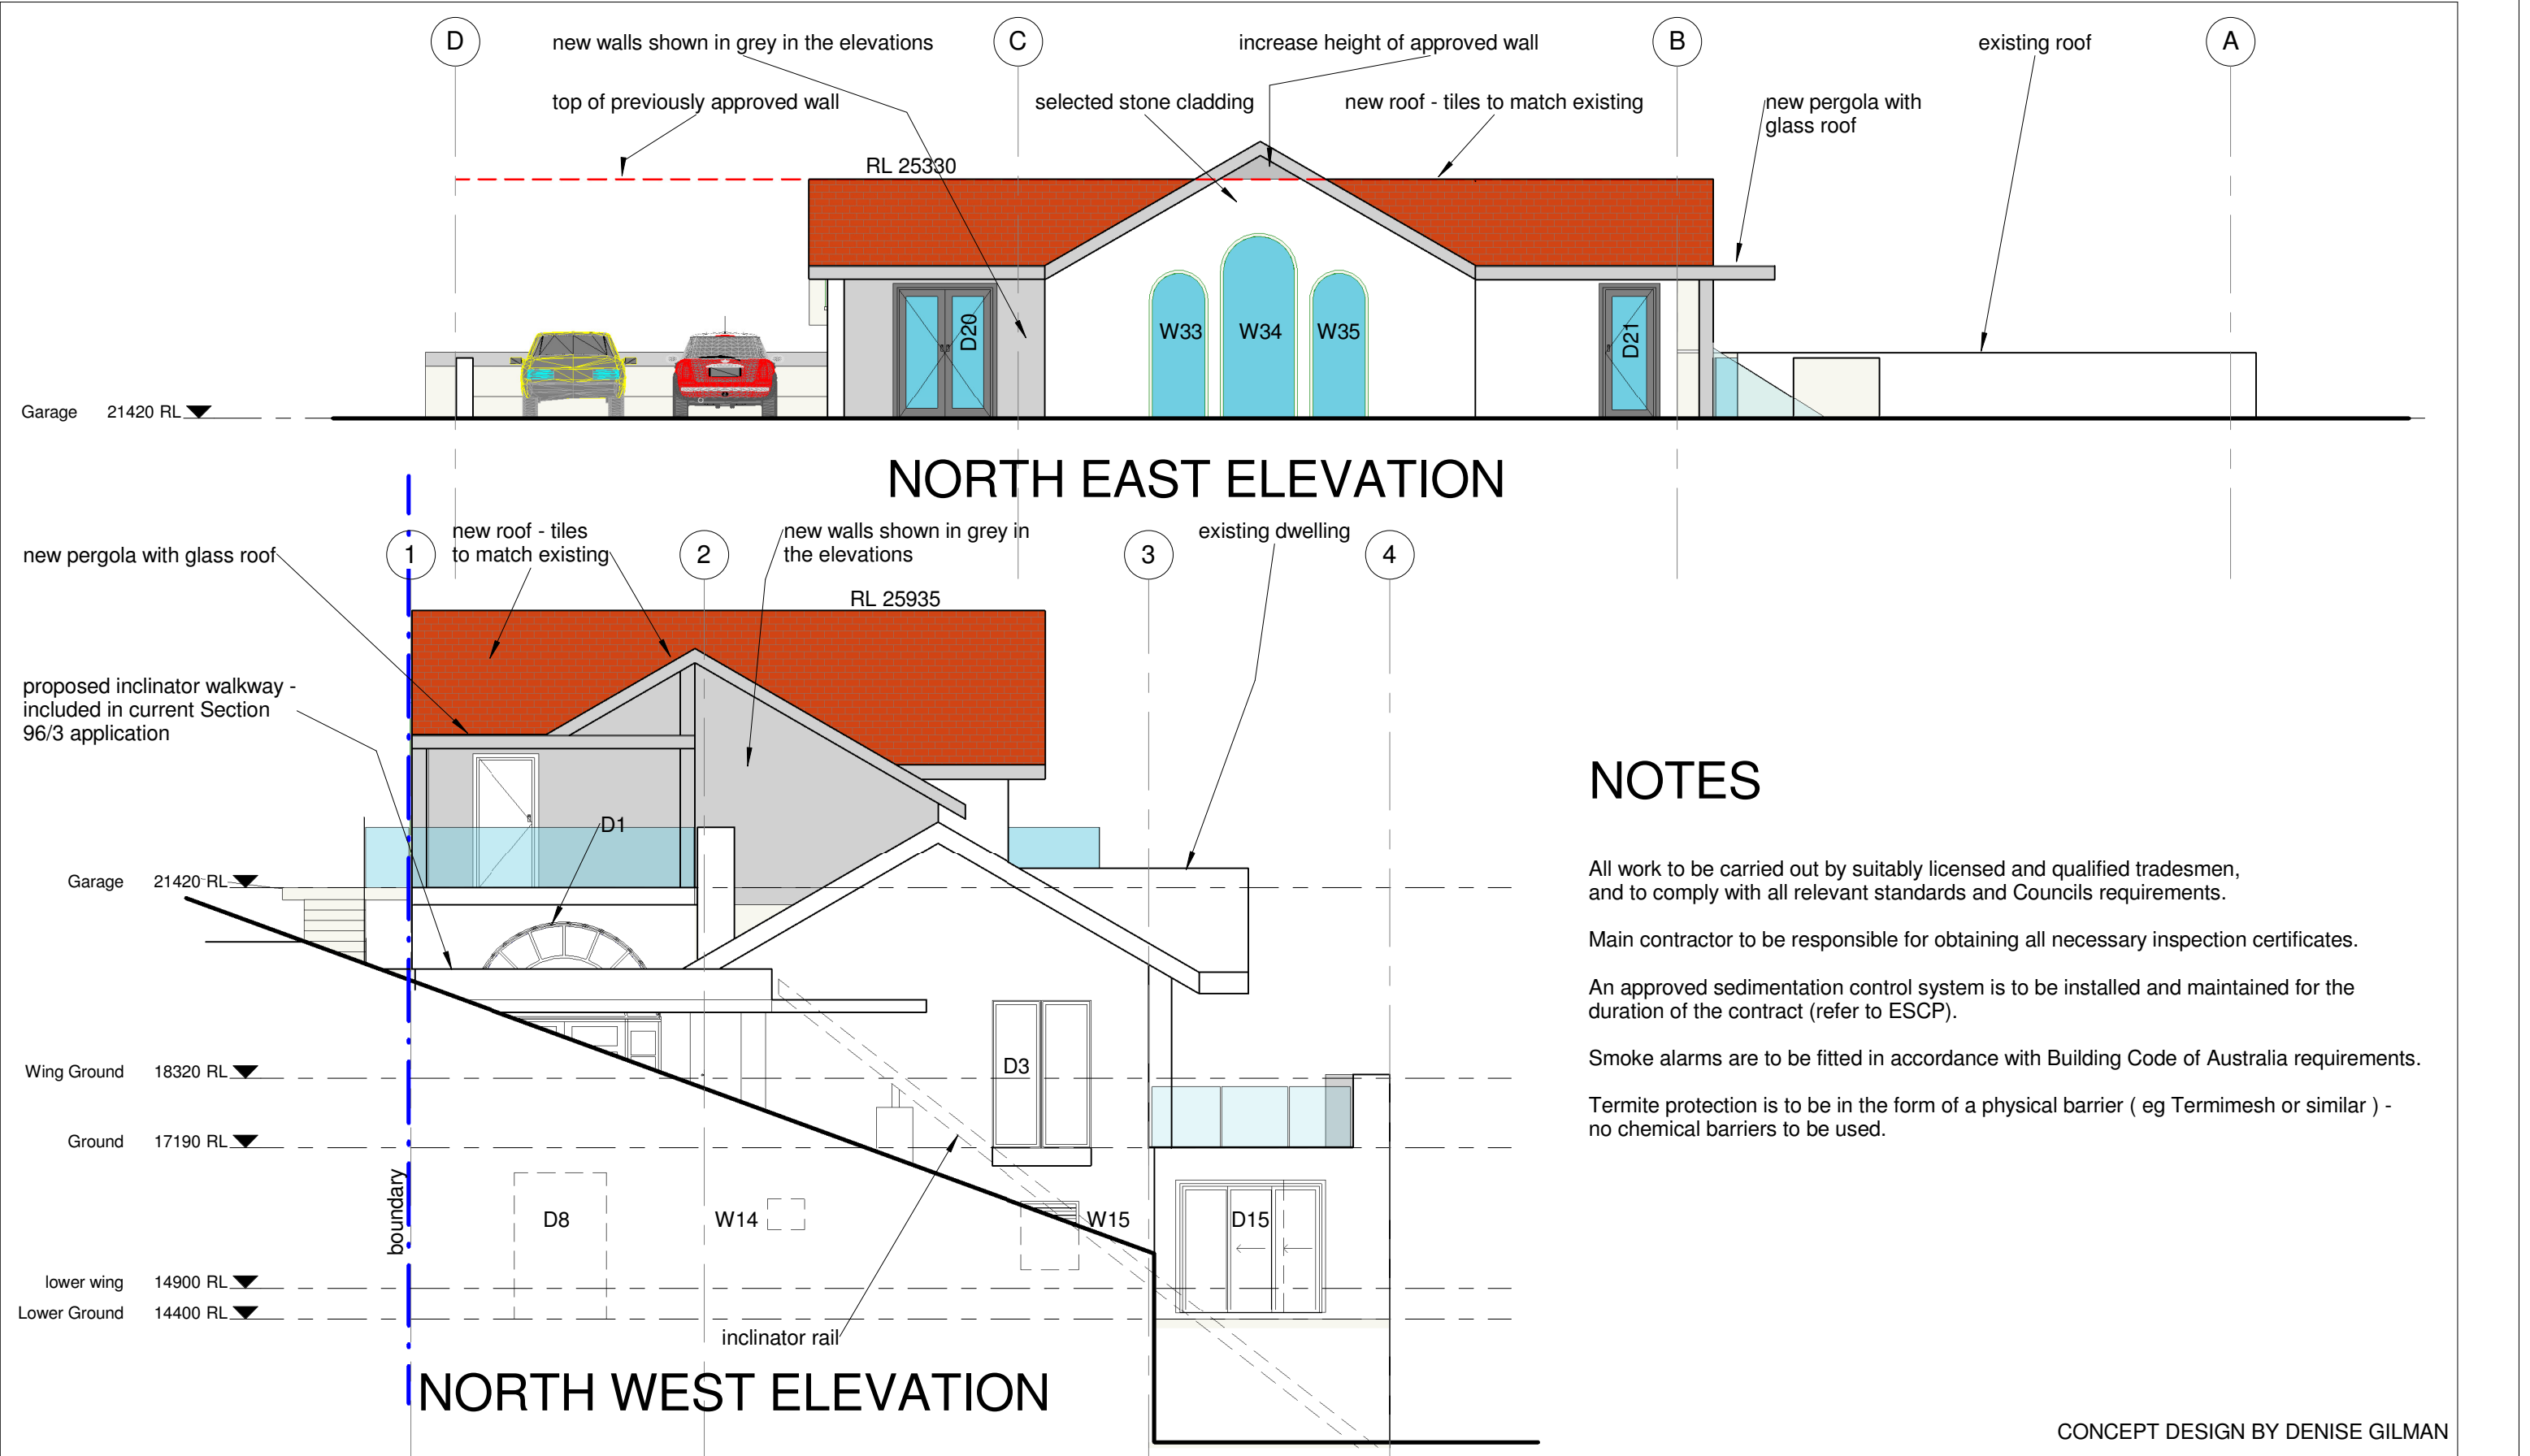

NOTES

- All work to be carried out by suitably licensed and qualified tradesmen, and to comply with all relevant standards and Councils requirements.
- Main contractor to be responsible for obtaining all necessary inspection certificates.
- An approved sedimentation control system is to be installed and maintained for the duration of the contract (refer to ESCP).
- Smoke alarms are to be fitted in accordance with Building Code of Australia requirements.
- Termite protection is to be in the form of a physical barrier ( eg Termimesh or similar ) - no chemical barriers to be used.

CONCEPT DESIGN BY DENISE GILMAN

|          |                                                                                            |  |               |                 |
|----------|--------------------------------------------------------------------------------------------|--|---------------|-----------------|
| REVISION | PROJECT ALTERATIONS AND ADDITIONS TO AN EXISTING DWELLING AT 975 BARRENJOEY RD, PALM BEACH |  | DRAWN PD      | CHECKED PD      |
|          |                                                                                            |  | SCALE 1 : 100 | DATE 19.02.2016 |
|          | DRAWING ELEVATIONS SHT 1                                                                   |  | DRG. No.      |                 |
|          |                                                                                            |  | A3 1516 15    |                 |

BUILDING DESIGNERS AUSTRALIA NSW

peterdownes

multi-award winner

designs

address 77 Riviera rd, Avalon 2017

phone 9973 3312

www.peterdownes.com