


NO. 2 STARKEY STREET, FORESTVILLE

CARPARK AT REAR

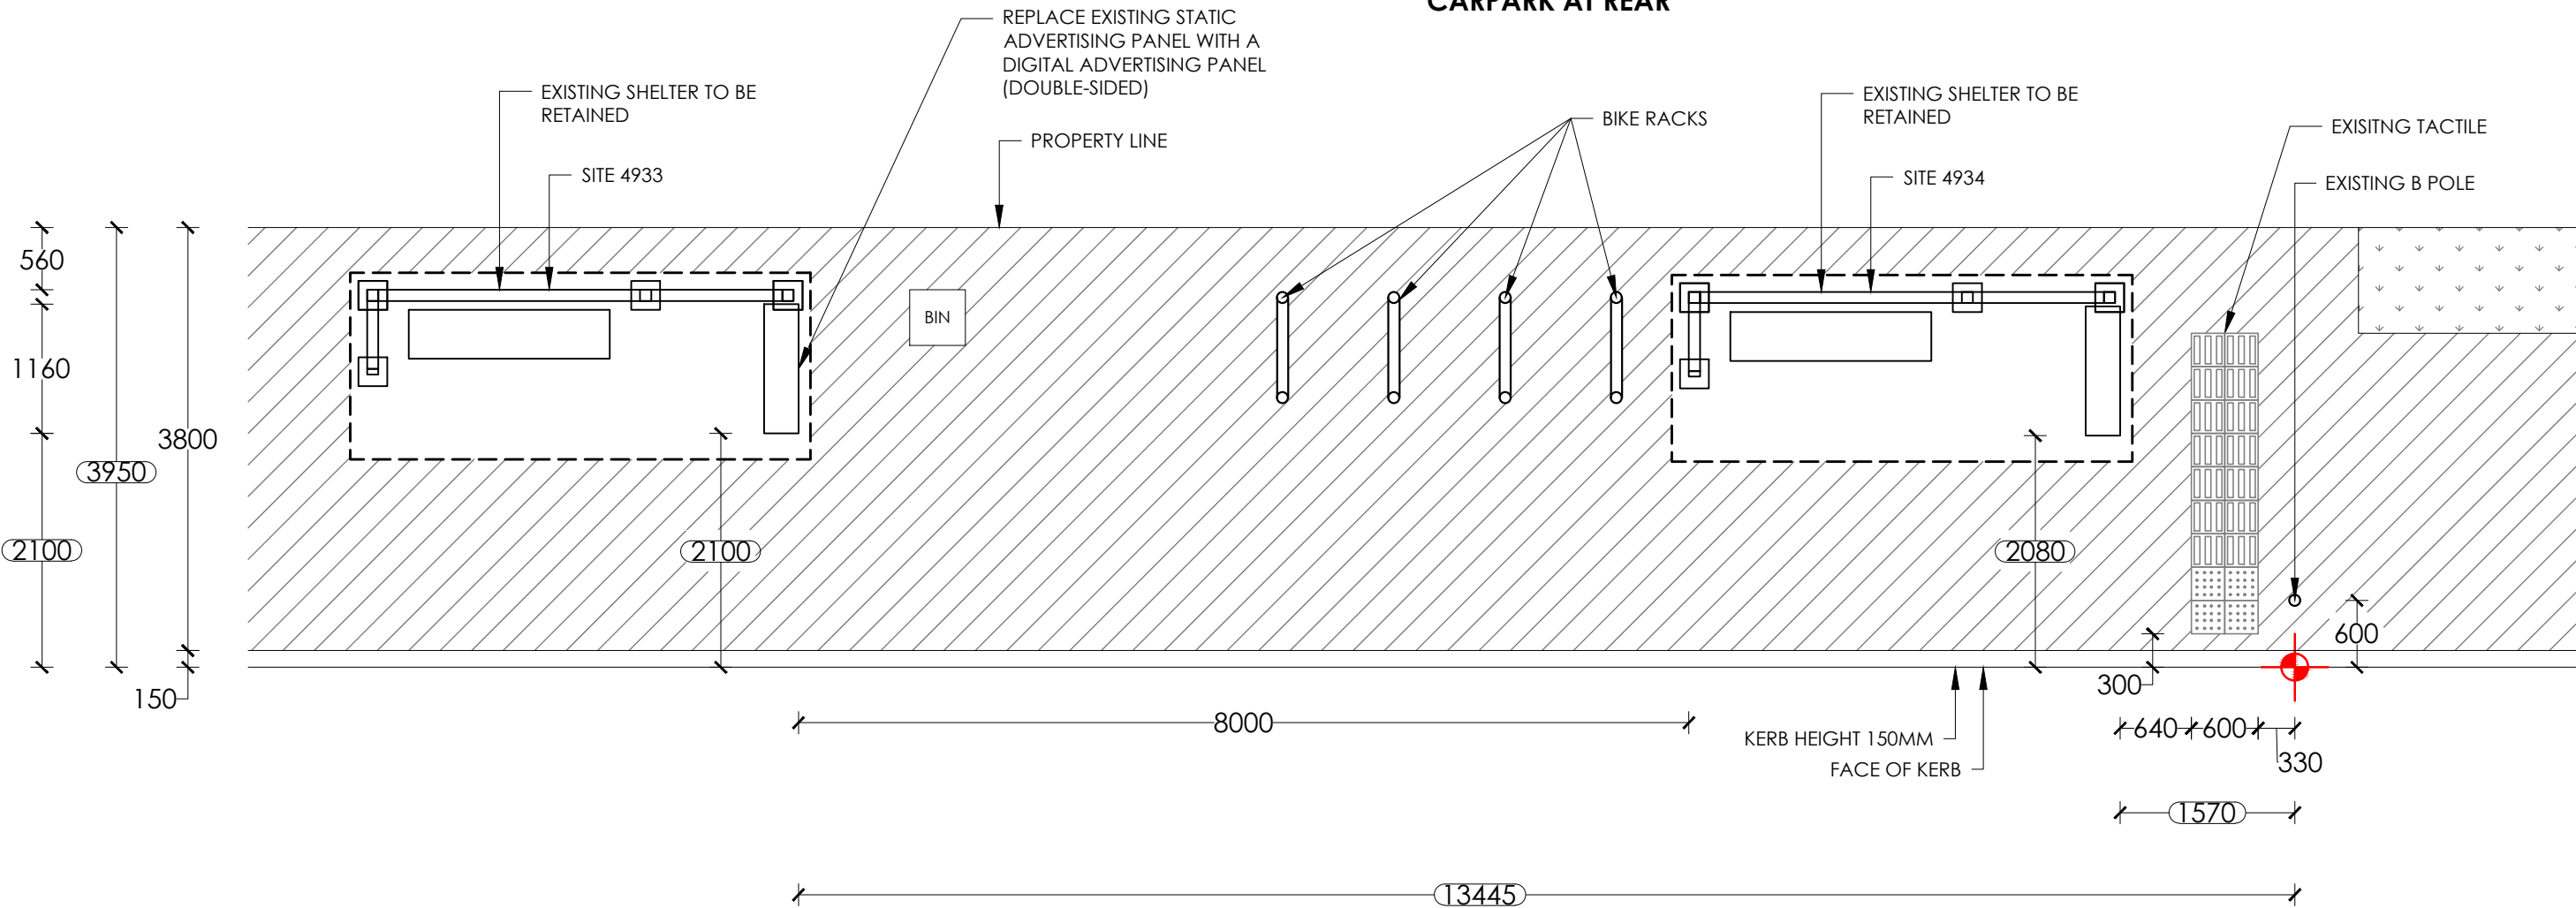

WARRINGAH ROAD

NOTES:

1. Retrofit digital screen
2. Existing shelter to remain.
3. Reinstate all disturbed areas to match existing, refer hatch legend.



NOTE:

PROPOSED CONFIG - DIGITAL/DIGITAL

LEGEND:

- EXISTING PAVERS/CONCRETE
- GRASS
- NEW PAVERS/CONCRETE
- SET OUT POINT

SURVEY			TRANSITION TABLE		
1	↓	2.8			
2	↓	6.0			
3	→	3.3			

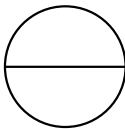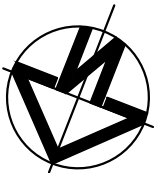

PROPOSED
SCALE 1:60

SITE ADDRESS : IN FRONT OF NO. 2 STARKEY STREET, FORESTVILLE

SITE # : 4933

BUS STOP: F6 (208714)



PAPER SIZE: A3

REV.	DATE	INT.
B	21/03/25	SYN
A	02/08/17	NK
REV.	DATE	INT.

SCALE	DRAWING NO.
1:60	101
REV NO.	DATE
B	21/03/25