


EROSION & SEDIMENT CONTROL

INSTALL SEDIMENT CONTROL FENCE AS REQUIRED TO LOW SIDE OF SITE. (FILTER FABRIC FIXED TO STEEL POSTS @MAX 3m CENTRES. FABRIC TO EXTEND MIN. 200mm UNDER GROUND.)

INSTALL SEDIMENT CONTROL FENCE OR HAY-BALE BARRIERS TO LOW SIDE OF ANY STOCKPILED EXCAVATED MATERIAL.

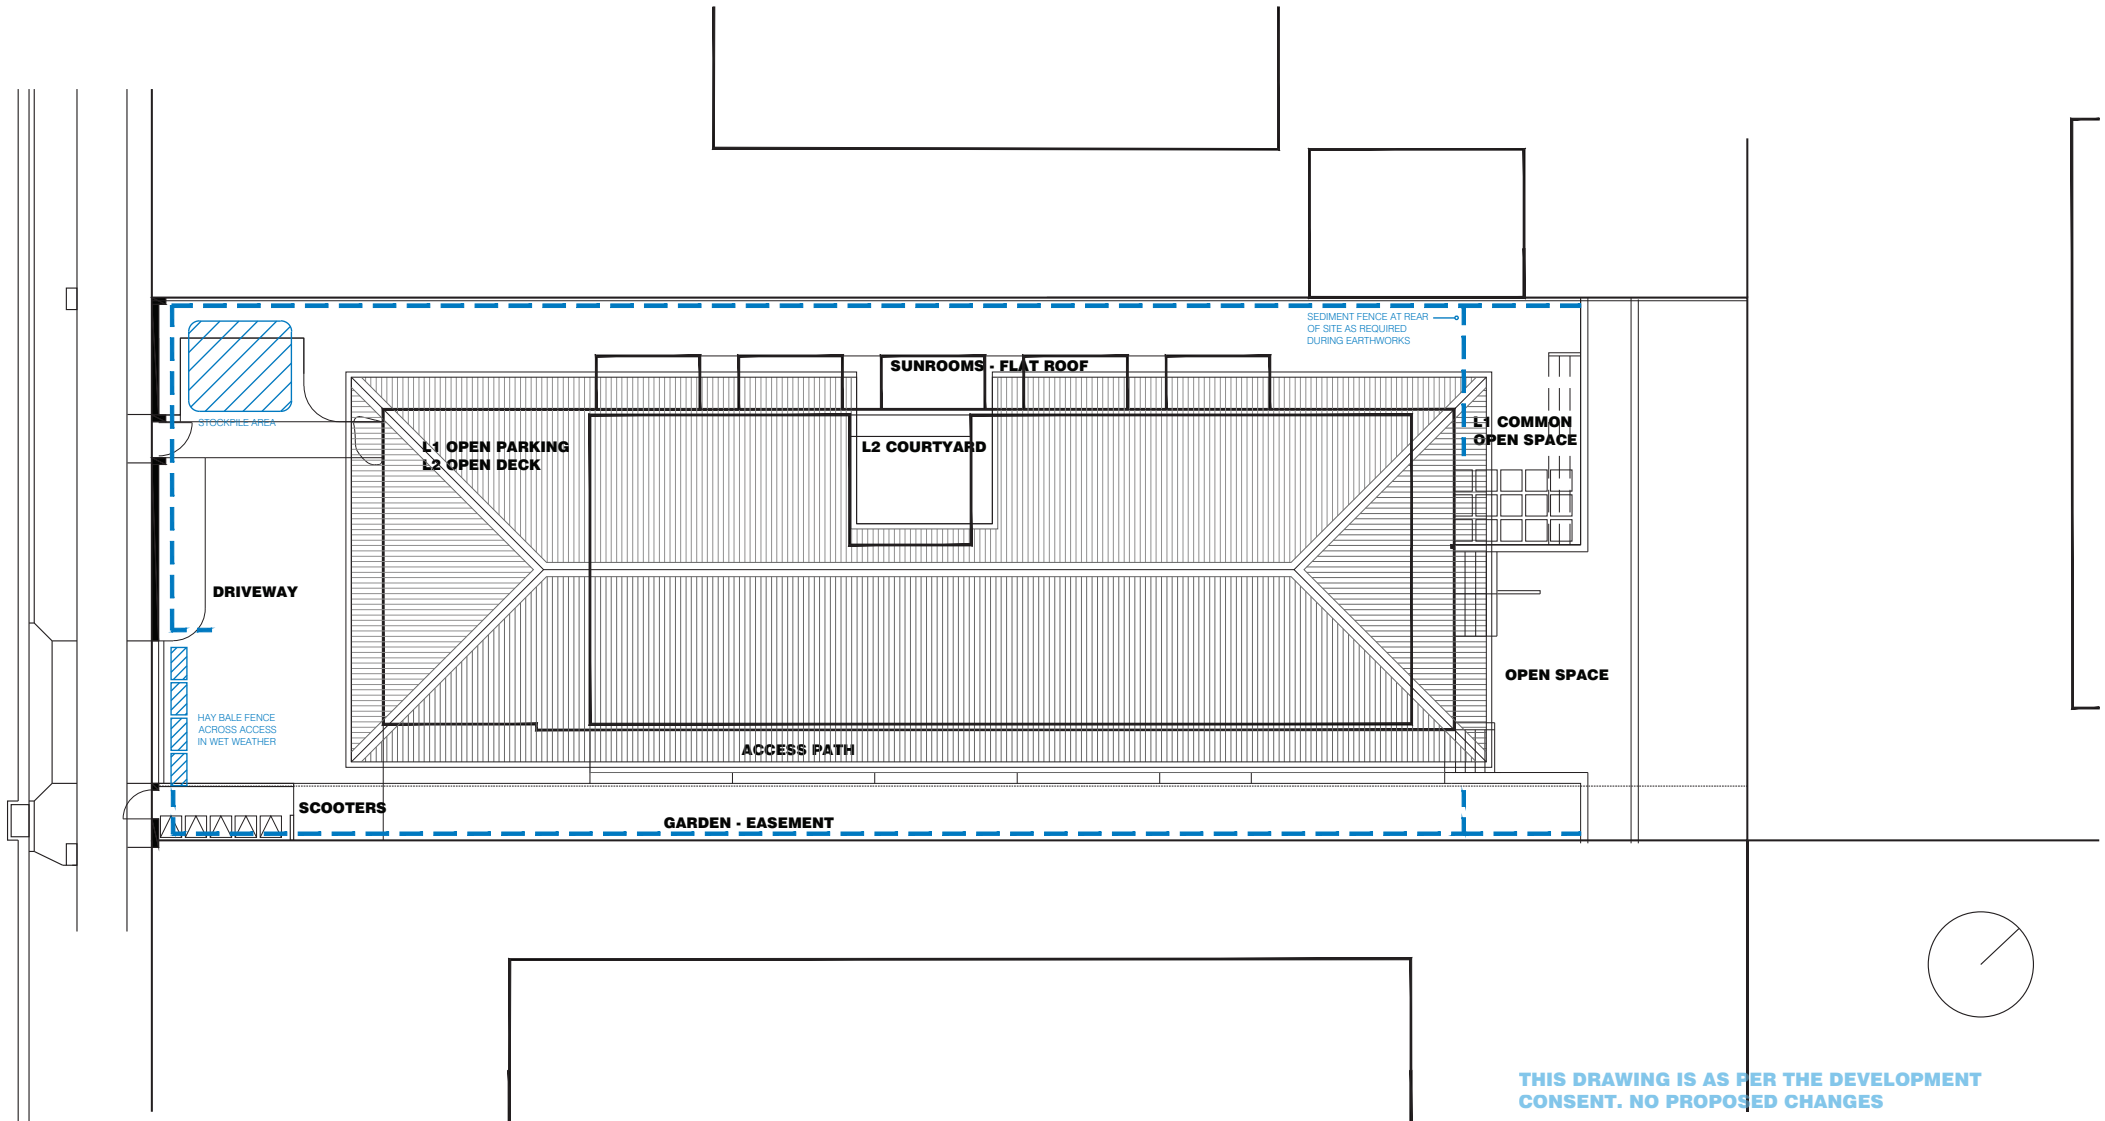

THIS DRAWING IS AS PER THE DEVELOPMENT
CONSENT. NO PROPOSED CHANGES

SITE - ESCP EROSION & SEDIMENT CONTROL PLAN

BOARDING HOUSE - 428 PITTWATER RD MANLY
04 FEB 2014
1:1 SD AT A3
PAGE DM2-S-05

S96 DA MODIFICATION 2