

PROJECT
918 BARRENJOEY RD

TITLE
DA MASTER SET

DATE
29/10/2021
JOB No.
A072/BARRENJOEY RD/2108

PROJECT

918 BARRENJOEY RD

LOCATION

918 BARRENJOEY RD
PALM BEACH, NSW
AUSTRALIA, 2108

CLIENT

LYNDE & DICK

TITLE

SITE SURVEY

BY H&S LAND SURVEYORS. PTY LTD

SCALE

1 : 200 @A3

DATE

29/10/2021

JOB No.

A072/BARRENJOEY RD/2108

DRAWN

MG

CHECKED

MG

DRAWING No.


DA001

REVISION

This drawing is not for construction.
Do not scale off this drawing information contained on this
document is the copyright of Matt Goodman Architecture Office
Pty Ltd.



+61 401 298 561
WWW.MGAO.COM.AU

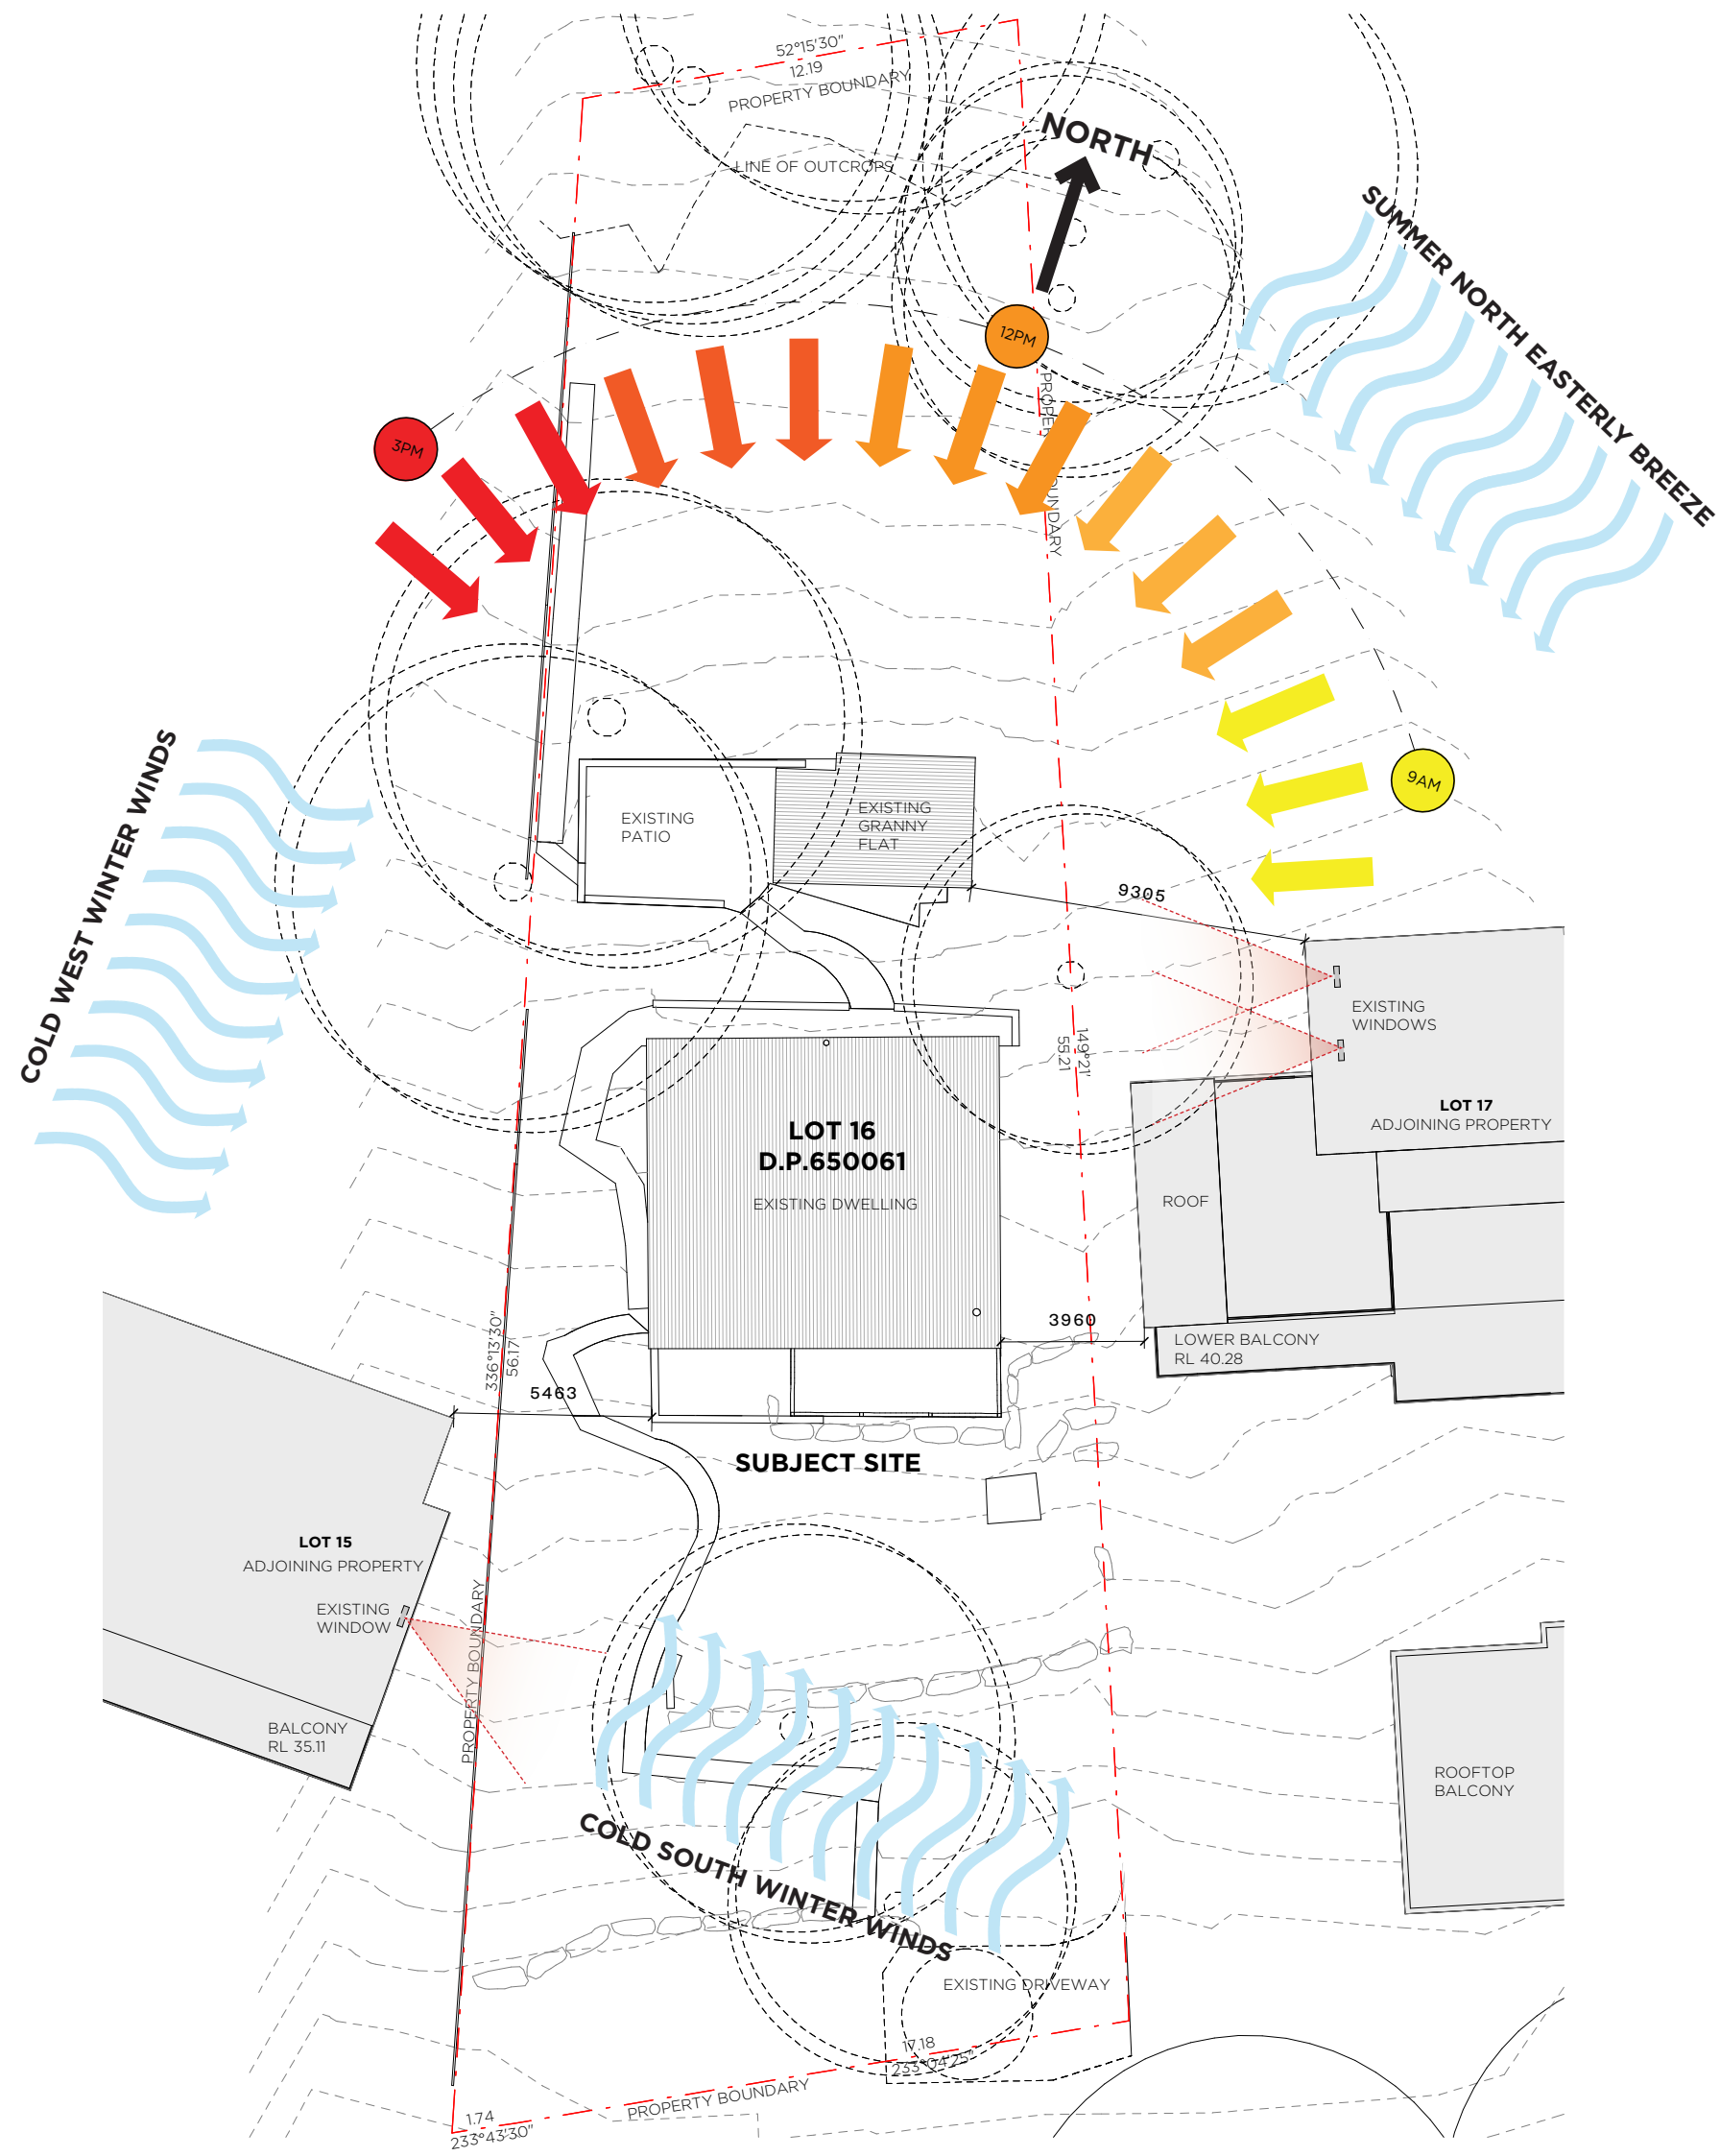

PROJECT

918 BARRENJOEY RD

LOCATION

918 BARRENJOEY RD
PALM BEACH, NSW
AUSTRALIA, 2108

CLIENT

LYNDE & DICK

TITLE

SITE ANALYSIS

SCALE

1 : 200 @A3

DATE

29/10/2021

JOB No.

A072/BARRENJOEY RD/2108

PROJECT

918 BARRENJOEY RD

LOCATION

918 BARRENJOEY RD
PALM BEACH, NSW
AUSTRALIA, 2108

CLIENT

LYNDE & DICK

TITLE

PROPOSED SITE PLAN

SCALE

1 : 200 @A3

DATE

29/10/2021

JOB No.

A072/BARRENJOEY RD/2108

DRAWN

MG

CHECKED

MG

DRAWING No.

DA005

REVISION


This drawing is not for construction.
Do not scale off this drawing information contained on this
document is the copyright of Matt Goodman Architecture Office
Pty Ltd.



+61 401 298 561
WWW.MGAO.COM.AU

365 BAY STREET,
PORT MELBOURNE, VIC 3207
OFFICE@MGAO.COM.AU

MATT GOODMAN
ARCHIT

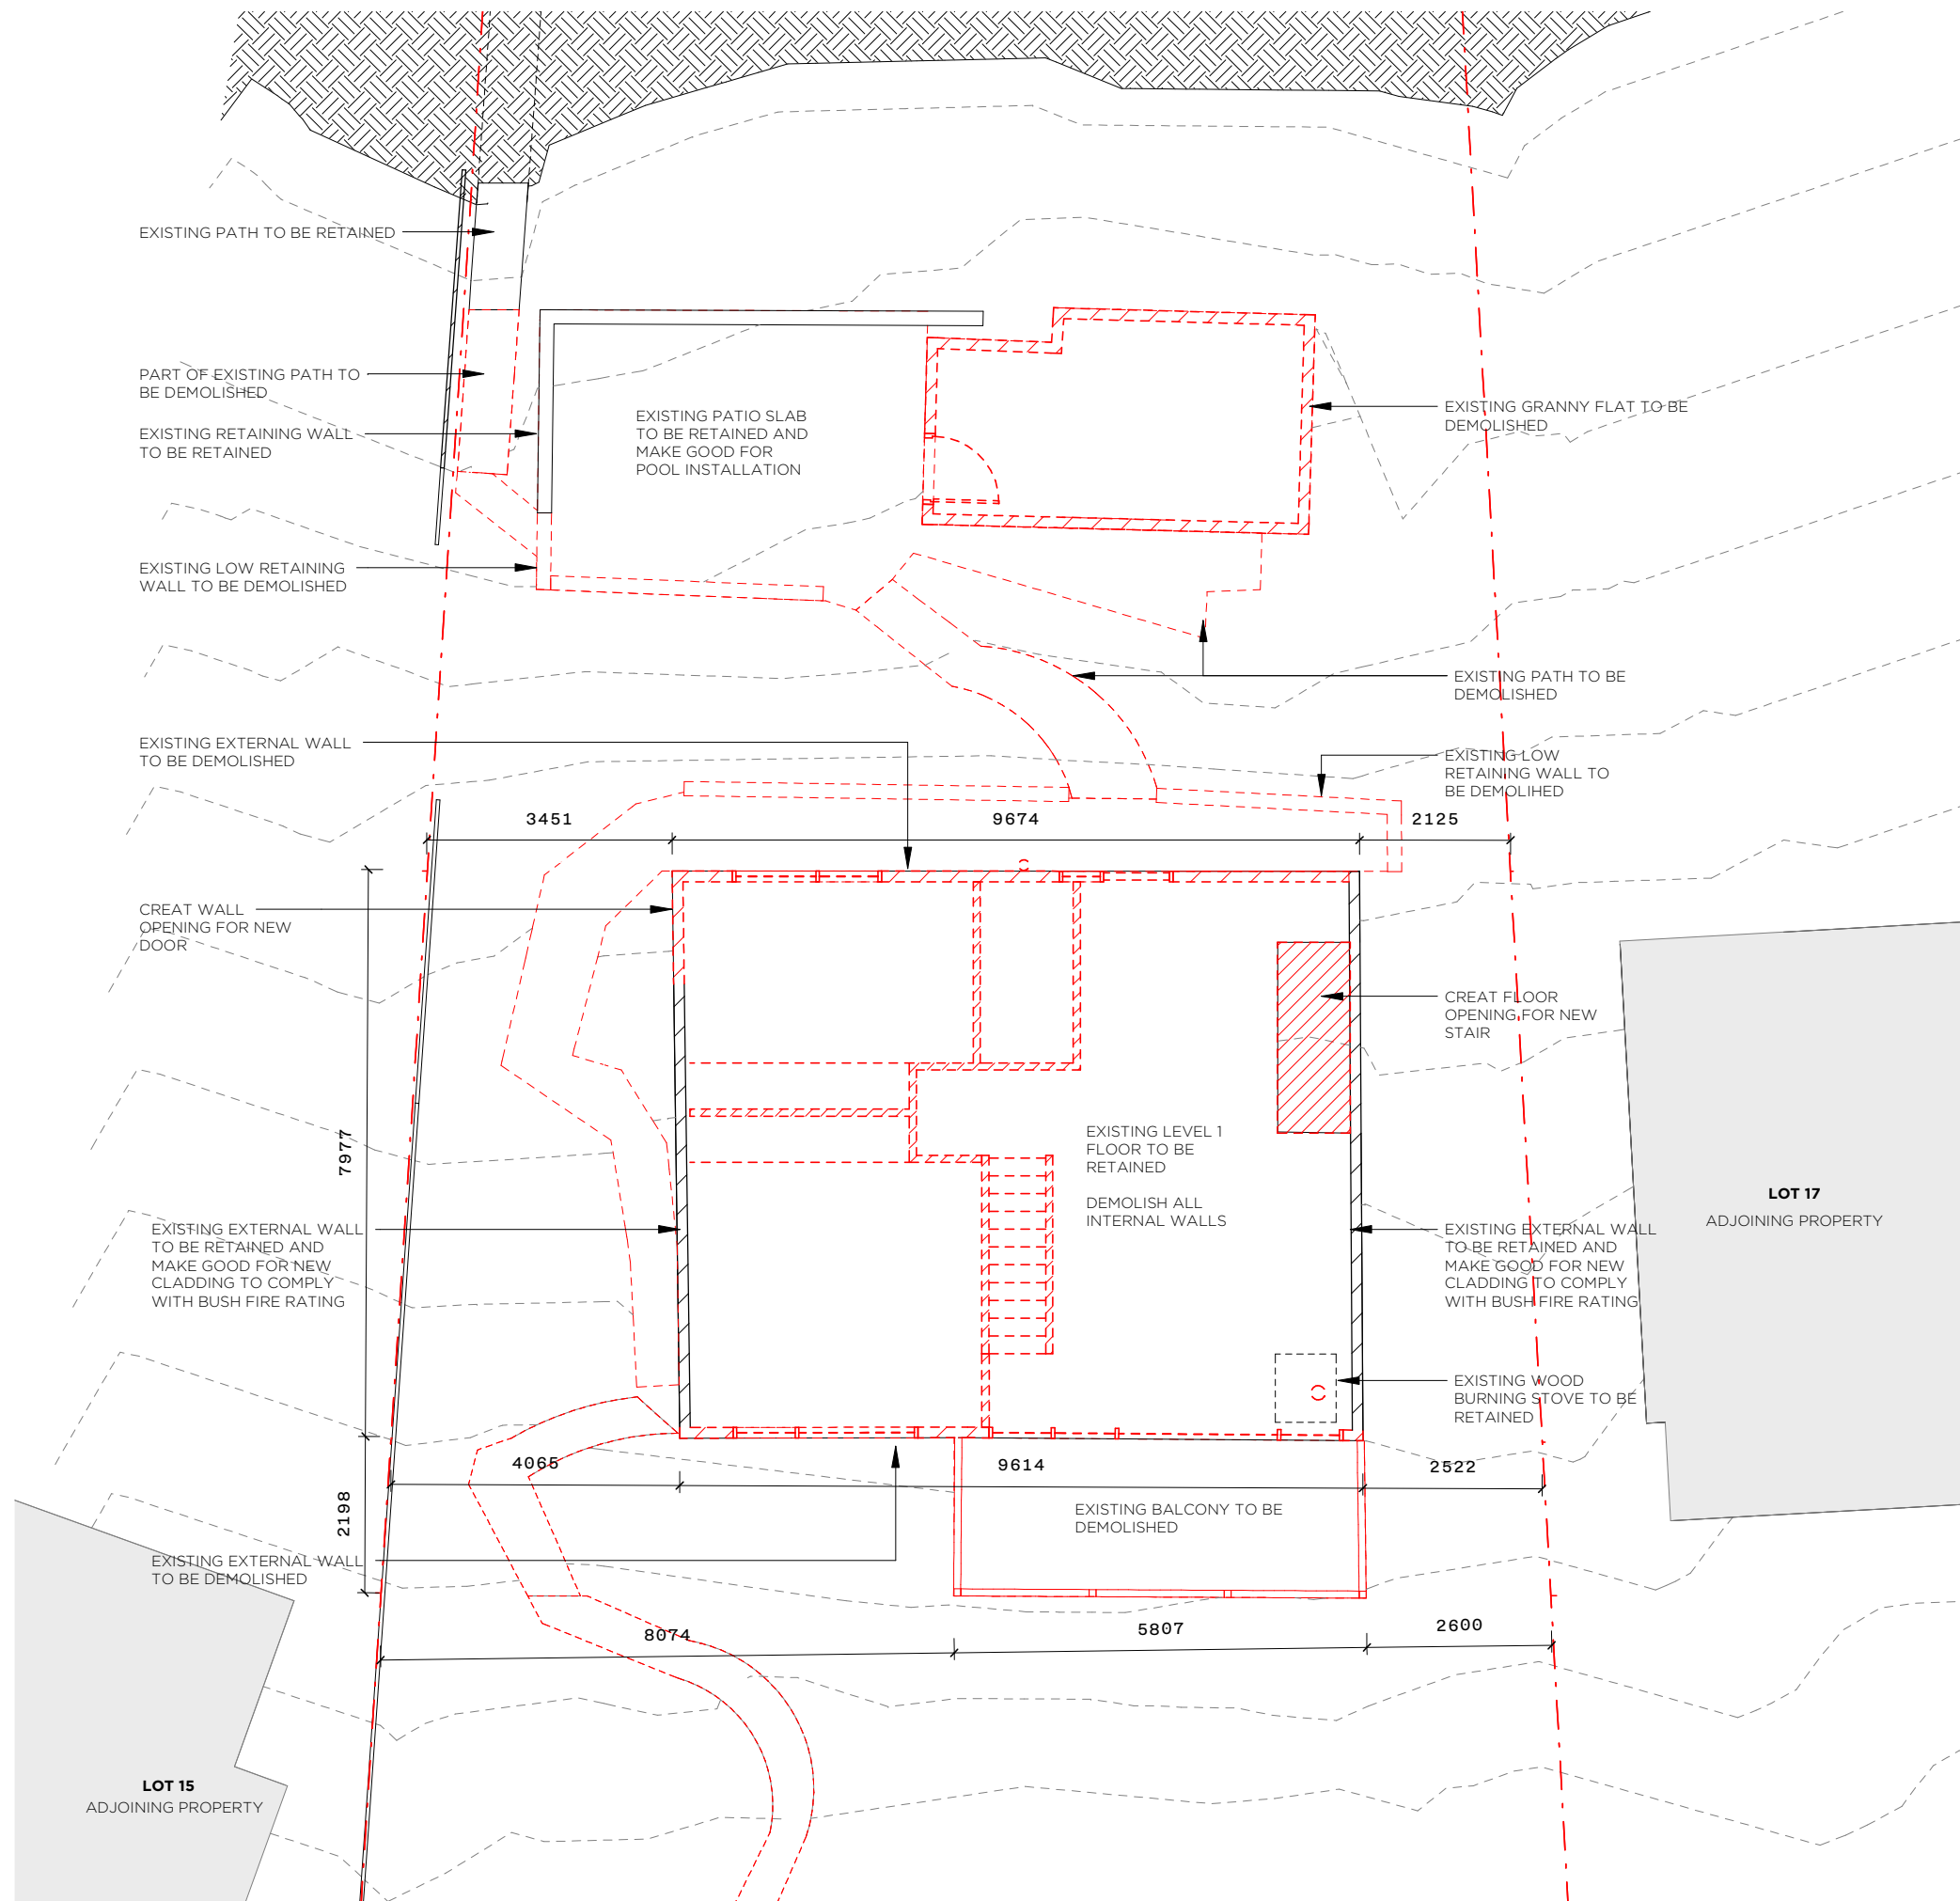

PROJECT

918 BARRENJOEY RD


LOCATION

918 BARRENJOEY RD
PALM BEACH, NSW
AUSTRALIA, 2108

CLIENT

LYNDE & DICK

TITLE

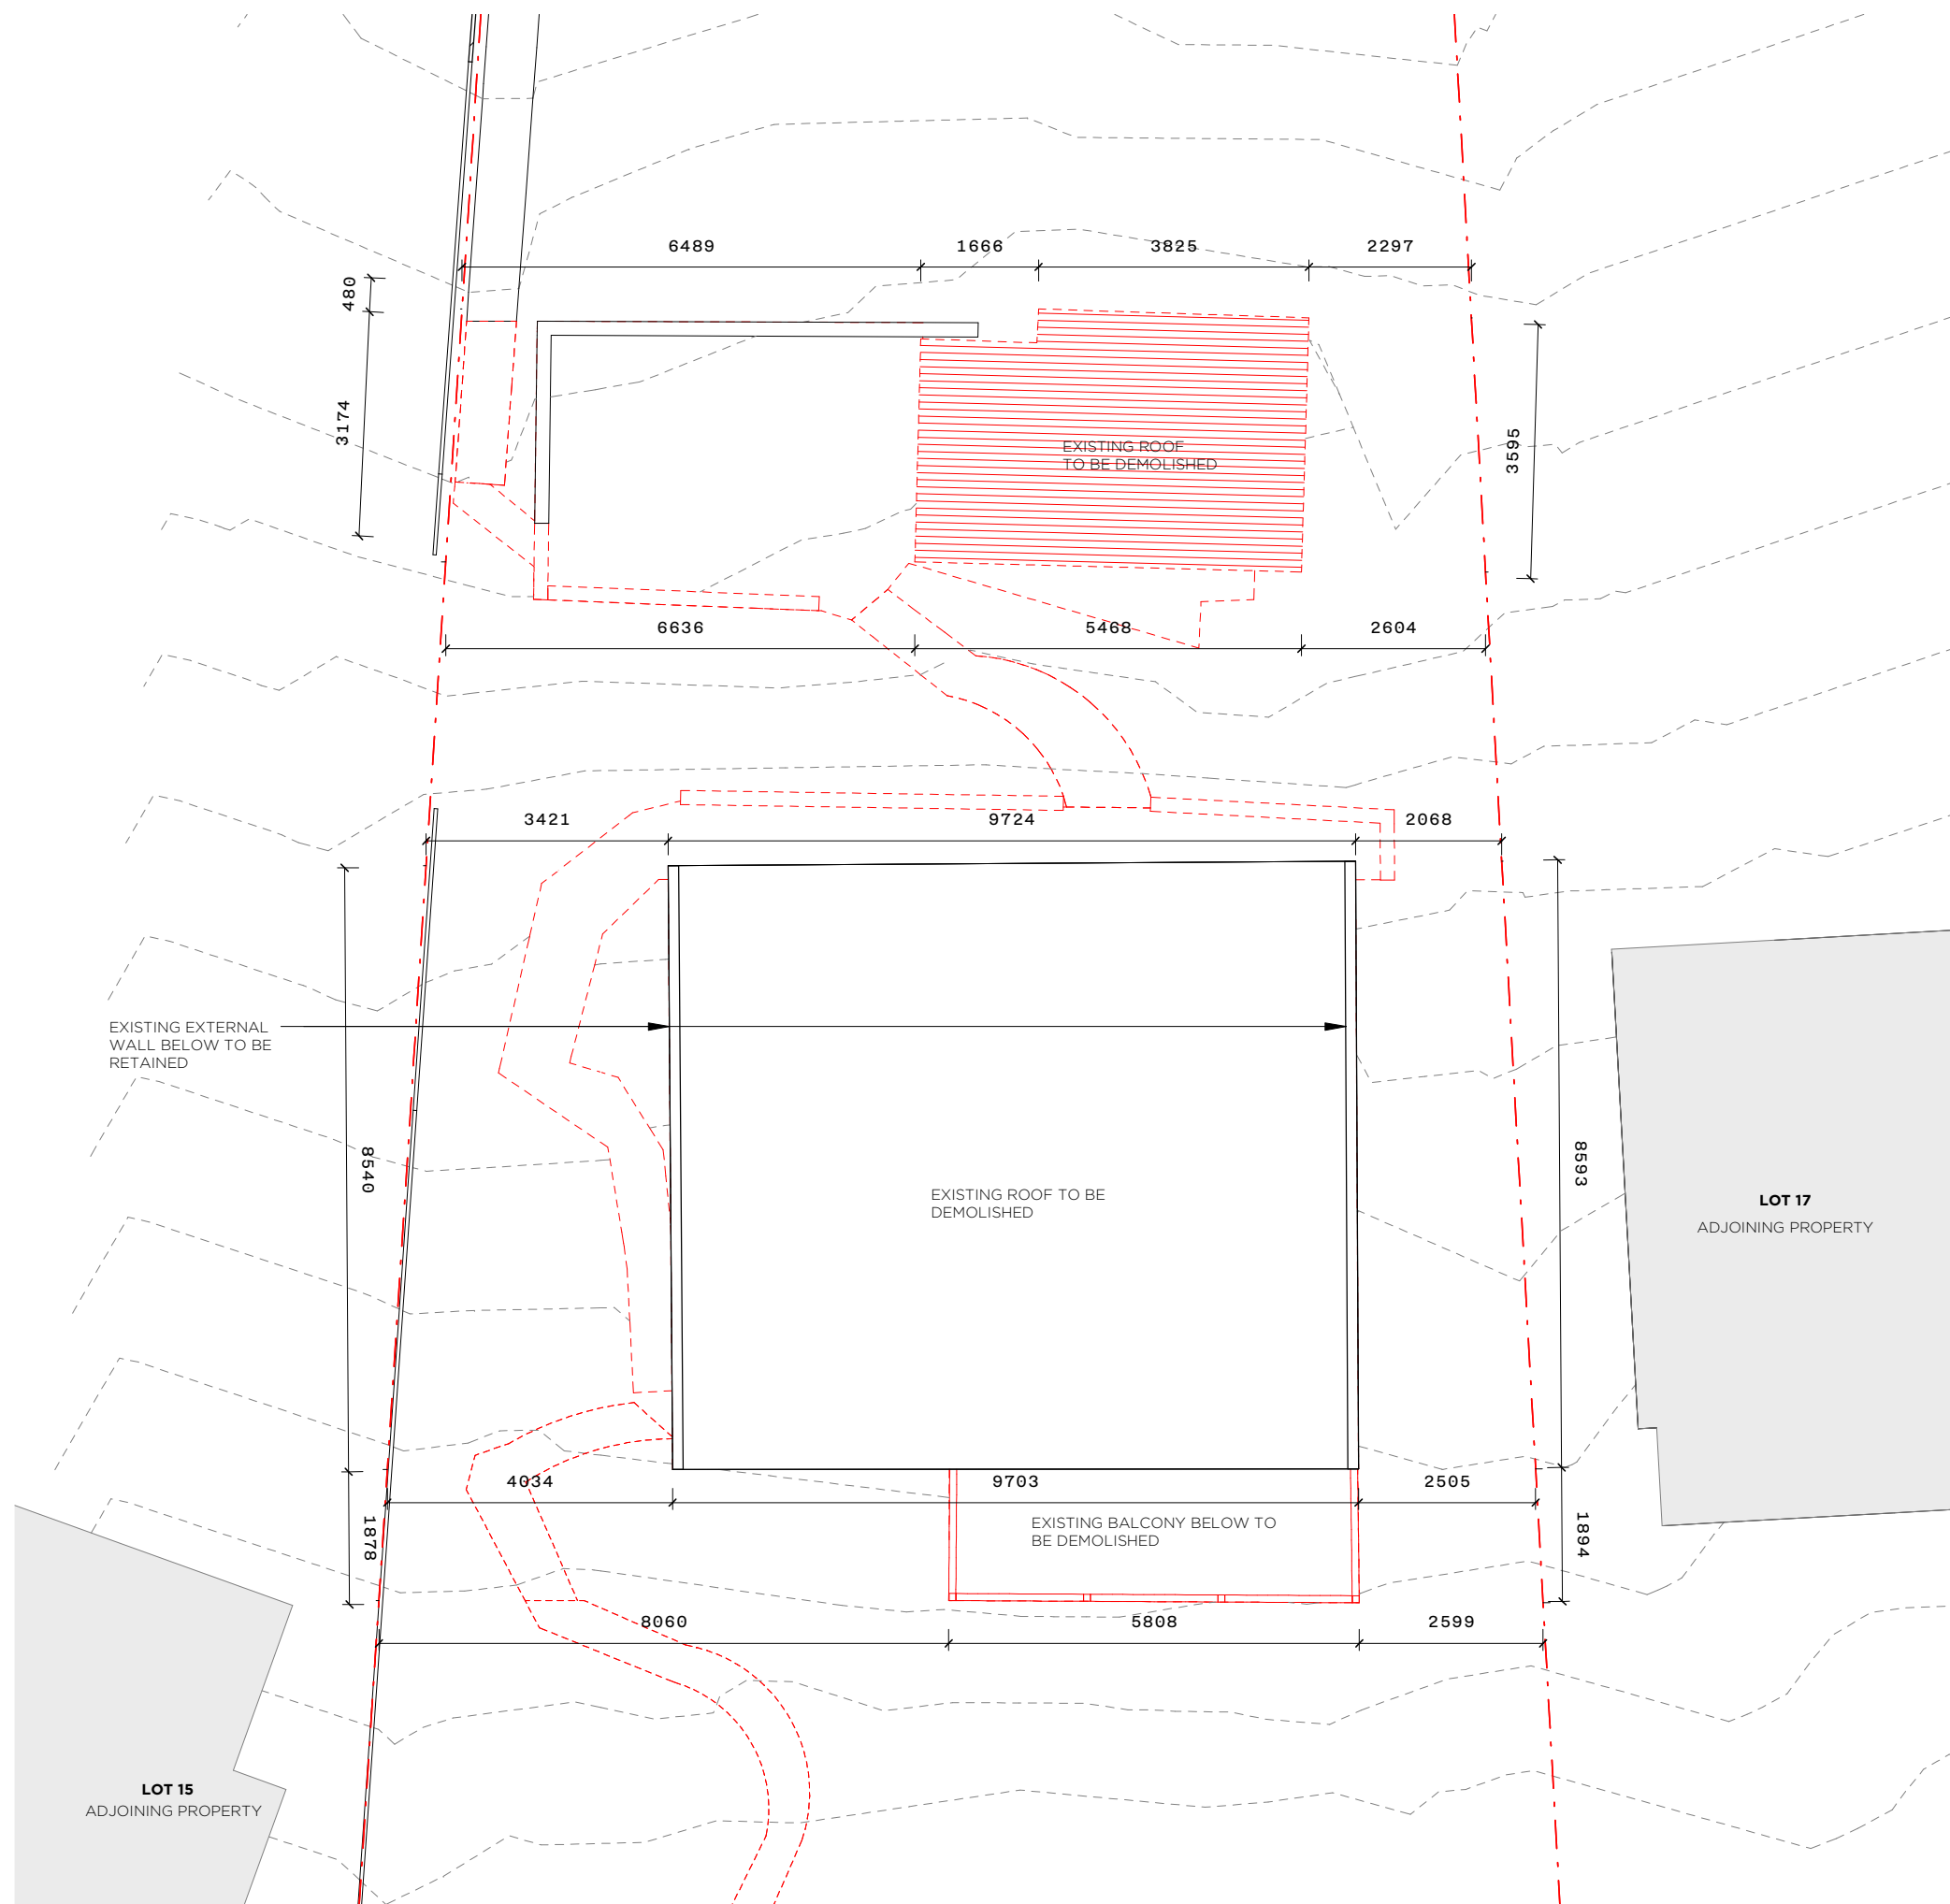

PROJECT

918 BARRENJOEY RD

LOCATION

918 BARRENJOEY RD
PALM BEACH, NSW
AUSTRALIA, 2108

CLIENT

LYNDE & DICK

TITLE

DEMOLITION PLAN -
EXISTING ROOF

SCALE

1 : 100 @A3

DATE

29/10/2021

JOB No.

A072/BARRENJOEY RD/2108

DRAWN

MG

CHECKED

MG

DRAWING No.

