


# NO. 1251 PITTWATER ROAD, NARRABEEN

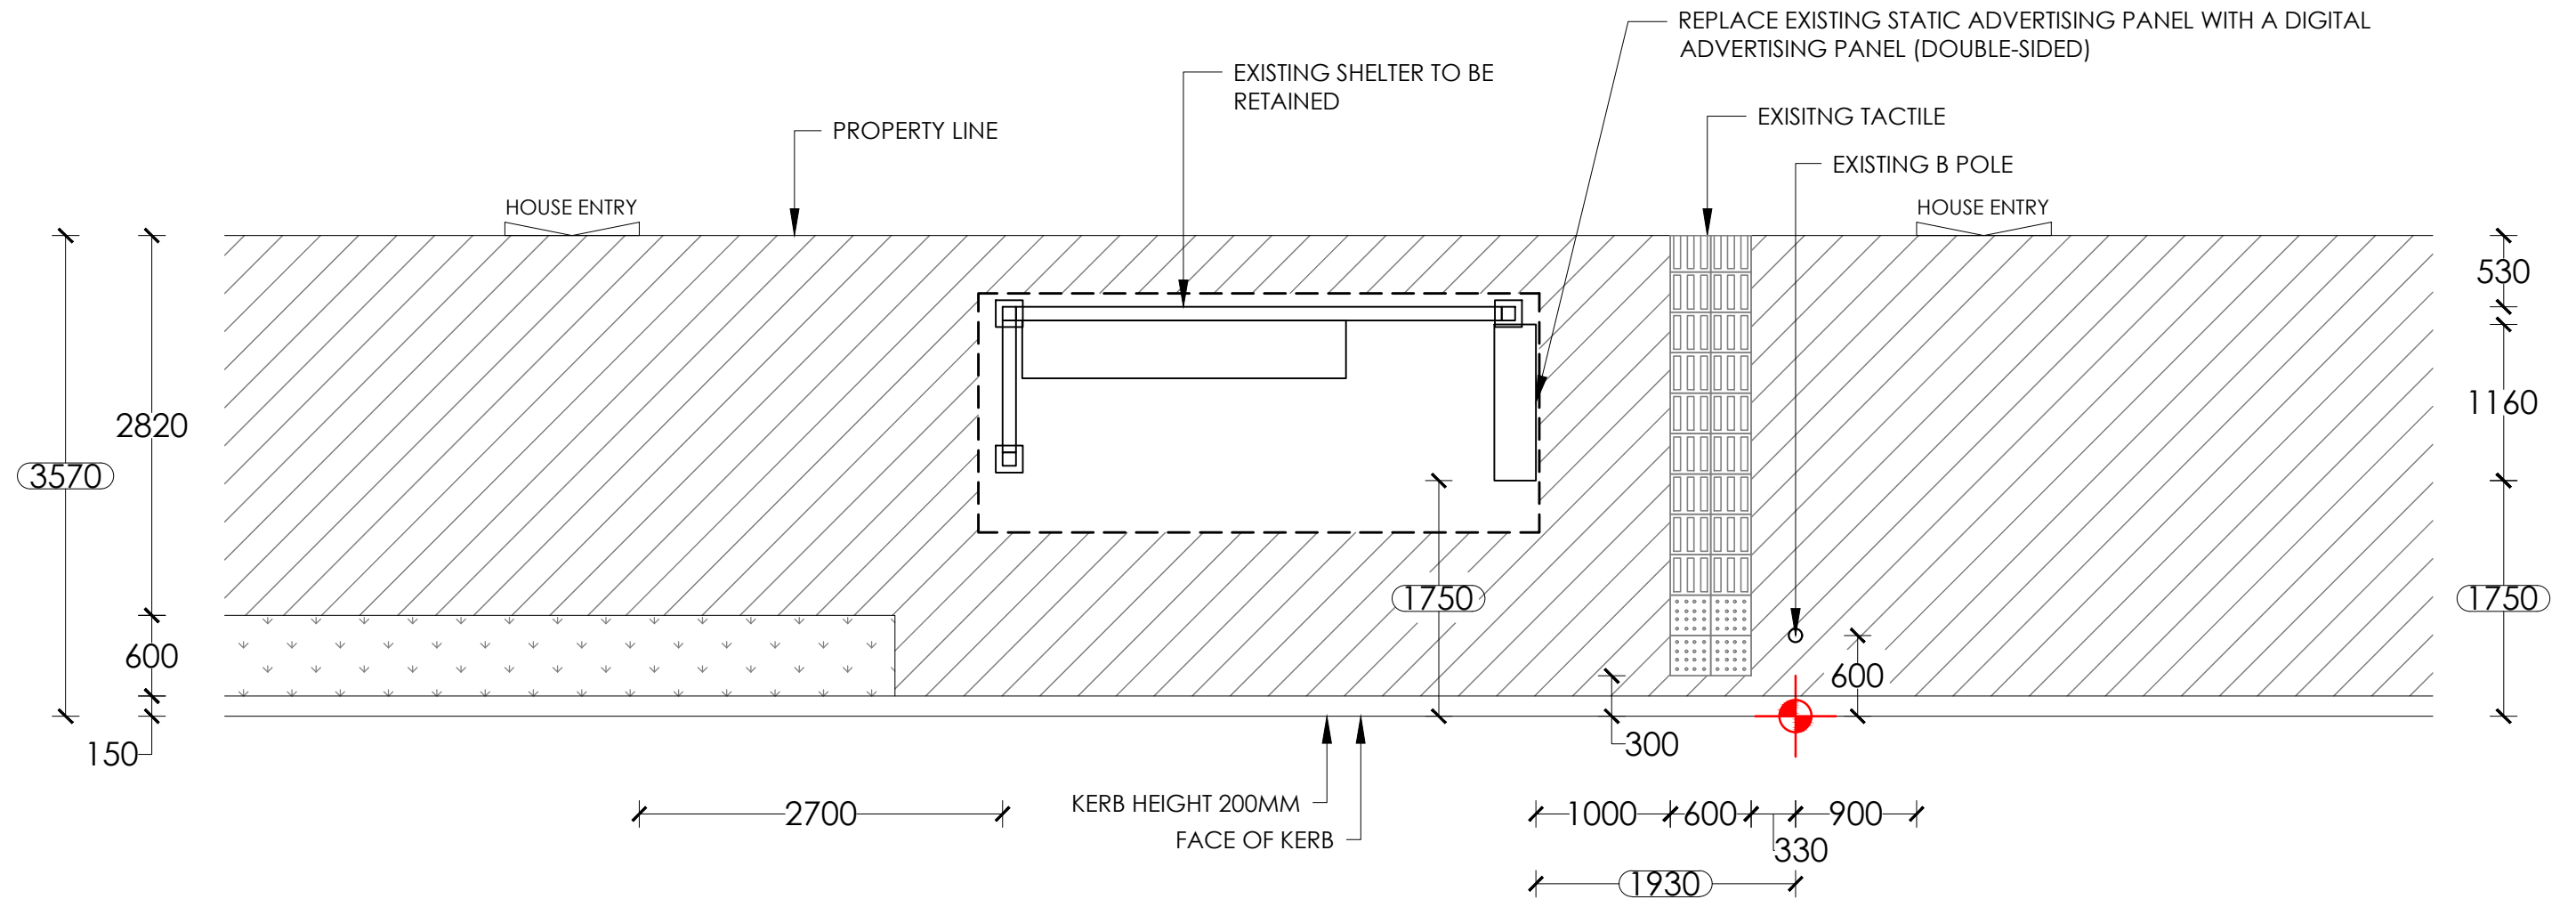

## NOTES:

1. Retrofit digital screen
2. Existing shelter to remain.
3. Reinstate all disturbed areas to match existing, refer hatch legend.
4. Power pole located 13m to the right of the shelter.

## NOTE:

PROPOSED CONFIG - DIGITAL/DIGITAL



## SURVEY

1	3.0
2	2.4
3	0.0


## TRANSITION TABLE


## LEGEND:

- EXISTING PAVERS/CONCRETE
- GRASS
- NEW PAVERS/CONCRETE
- SET OUT POINT

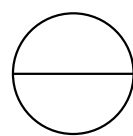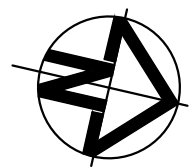

**PROPOSED**  
**SCALE 1:50**

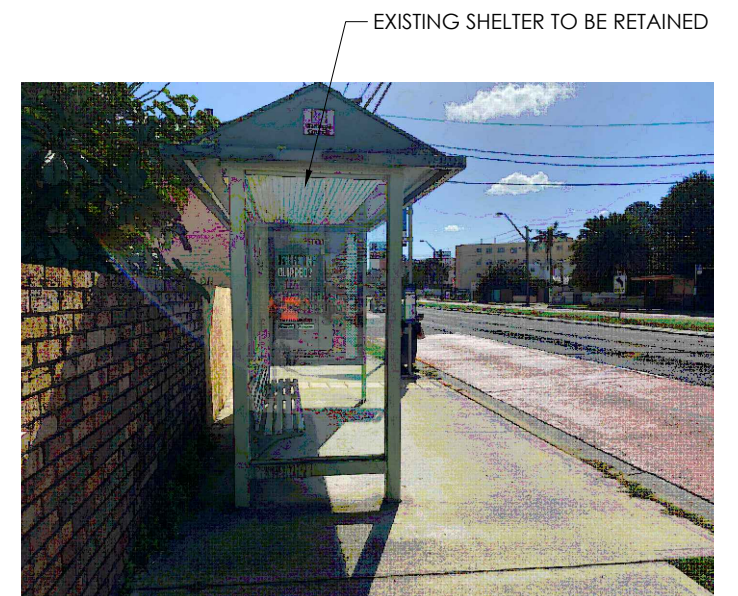

**SITE ADDRESS : IN FRONT OF NO. 1251 PITTWATER ROAD, NARRABEEN**

**SITE # : 20529**

**BUS STOP: E6 (210111)**



PAPER SIZE: A3

REV.	DATE	INT.
B	27/03/25	SYN
A	31/07/17	NK

SCALE
1:50
REV NO.
B

DRAWING NO.
101
DATE
27/03/25