
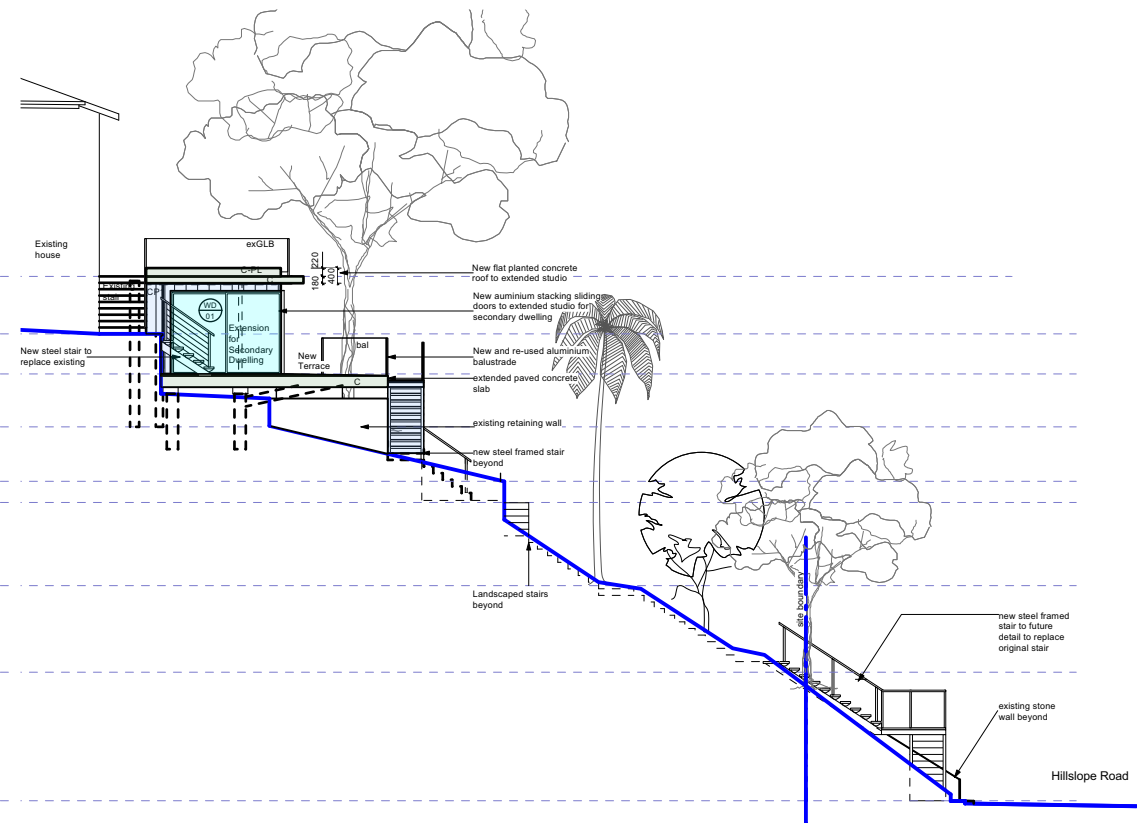


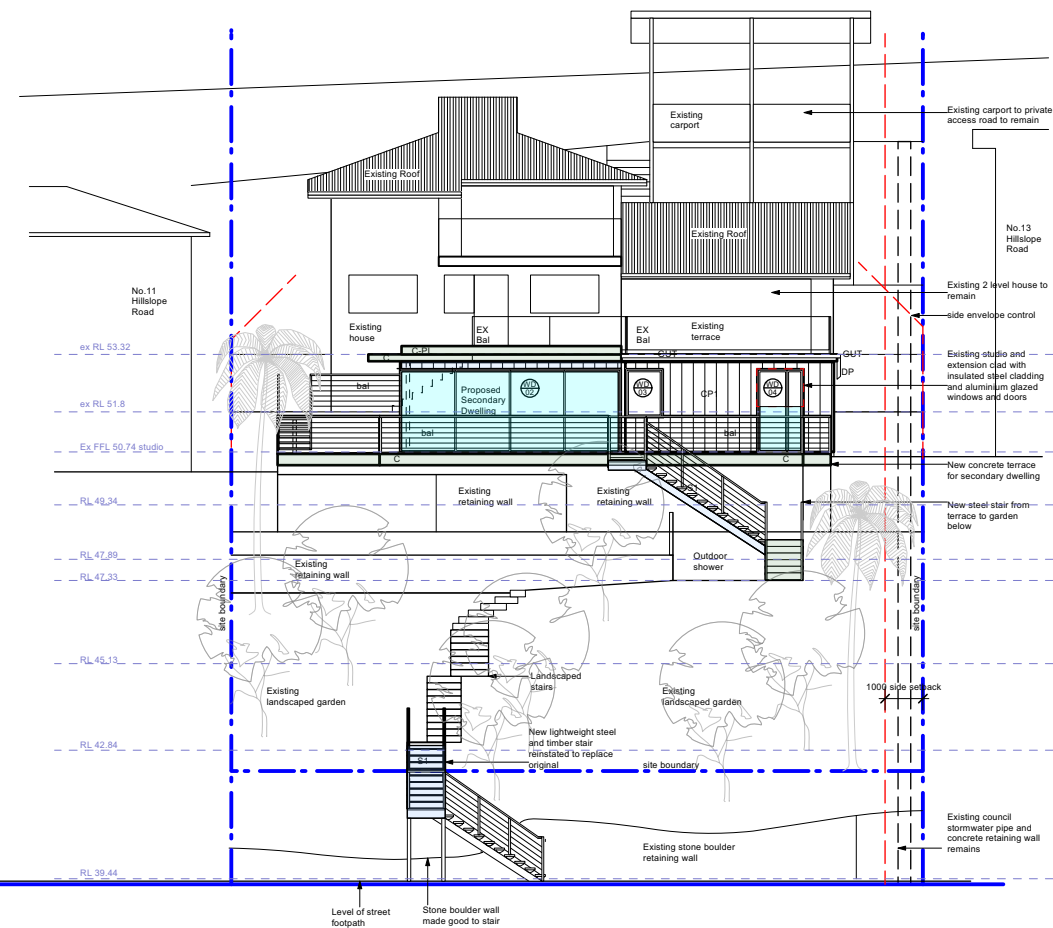

Street Southern Elevation

Western Elevation

Materials

- New Timber framed post/floor/wall structure
- New concrete
- New Glazing
- New Brickwork
- New steelwork

Notification Plan 2

Drawing: _____

No.	Issue	Date
	Development Application	07-09-23

Alterations and Additions for
Jana and Michael Kapr

12 Hillslope Road Newport NSW
Development Application

Date : 07-09-23 Drawn: BH Scale: NTS



abn 3465330539
info@highhouse.com.au
highhouse.com.au