


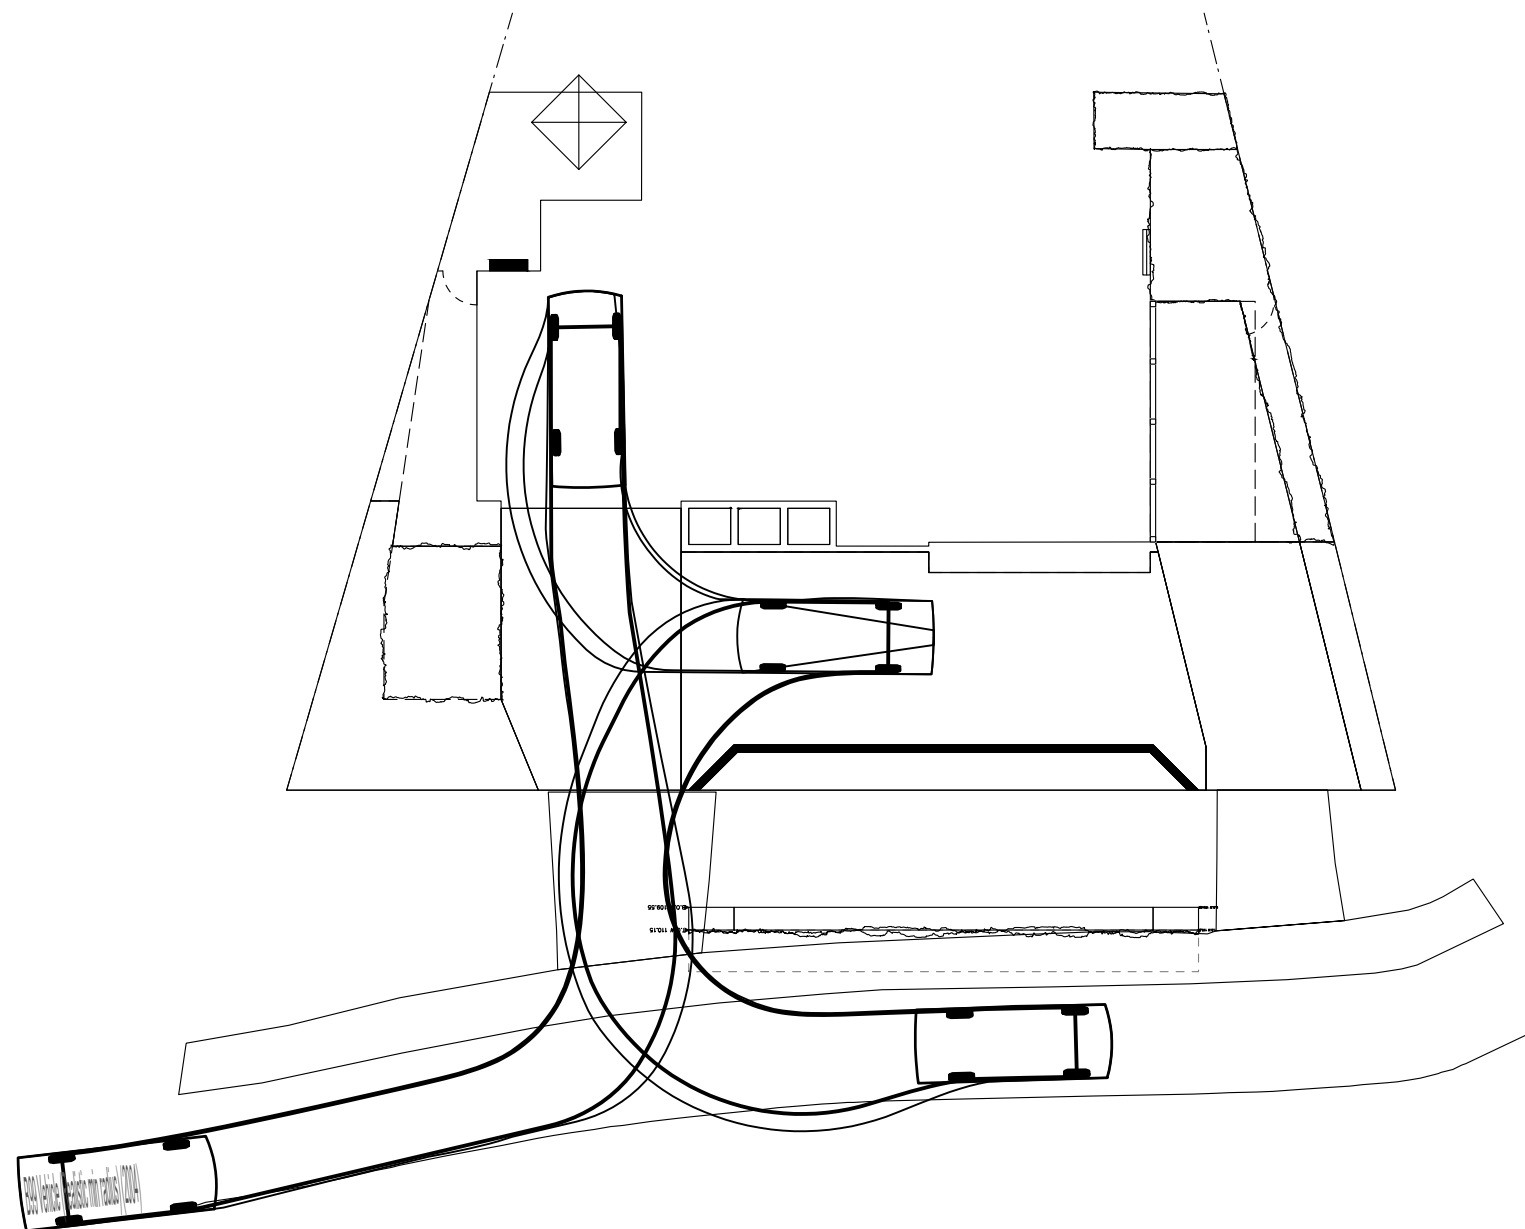

DRIVEWAY 1 - SWEPT PATH B99 VEHICLE

1:200



PTV LTD
suite 3.16, 5 Celebration Dr, Bella Vista
all mail: PO box 7063 Baulkham Hills 2153
Ph: 02 8883 2891 Fax: 02 8883 2967
email: info@mearesconsulting.com.au

Project

53 ARTHUR STREET
FORESTVILLE

DAVID MCKAY

Designed by

PJM

Drawn by

KM

Checked by

RM

Date

30/04/2024

Title

DRIVEWAY DETAILS

Scale

1:200

Job No.

12153

Drawing No.

DW1


Rev.

A

STRUCTURAL

DRAINAGE

CIVIL

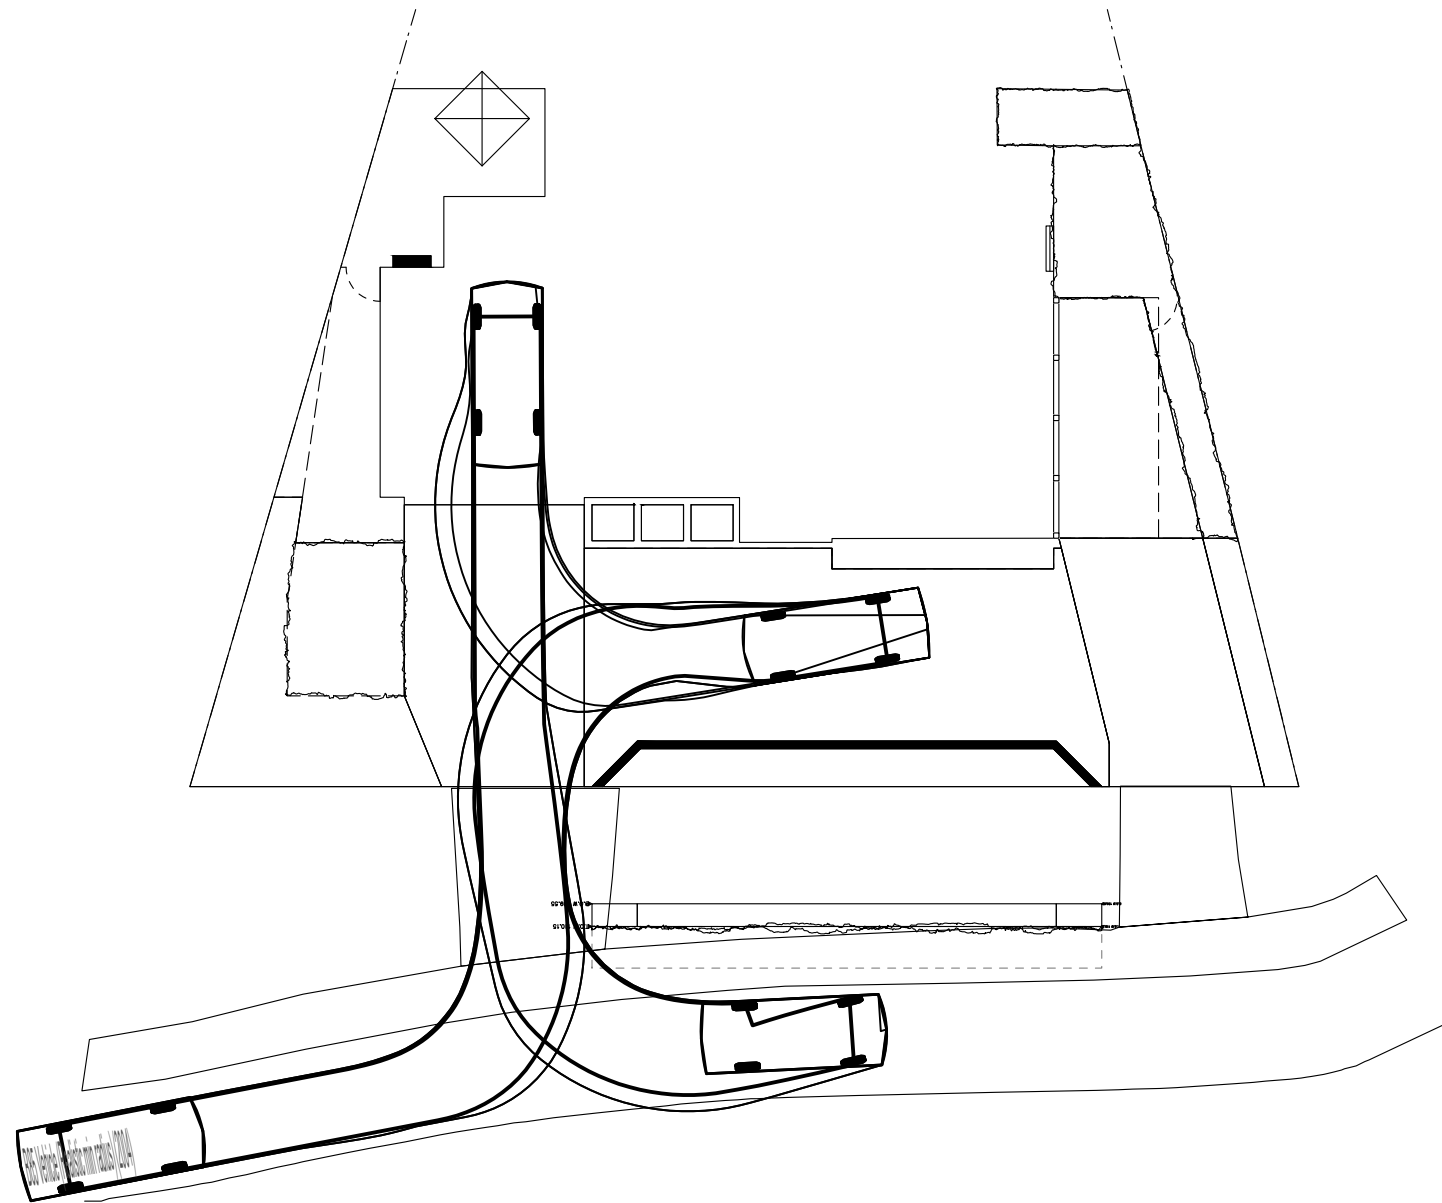

DRIVEWAY 1 - SWEPT PATH B85 VEHICLE

1:200



suite 3.16, 5 Celebration Dr, Bella Vista
all mail: PO box 7063 Baulkham Hills 2153
Ph: 02 8883 2891 Fax: 02 8883 2967
email: info@mearesconsulting.com.au

Project

53 ARTHUR STREET
FORESTVILLE

DAVID MCKAY

Designed by

PJM

Drawn by

KM

Checked by

CKM

Date

30/04/2024

Title

DRIVEWAY DETAILS

Scale

1:200

Job No.

12153

Drawing No.

DW2


Rev.

A

STRUCTURAL

DRAINAGE

CIVIL

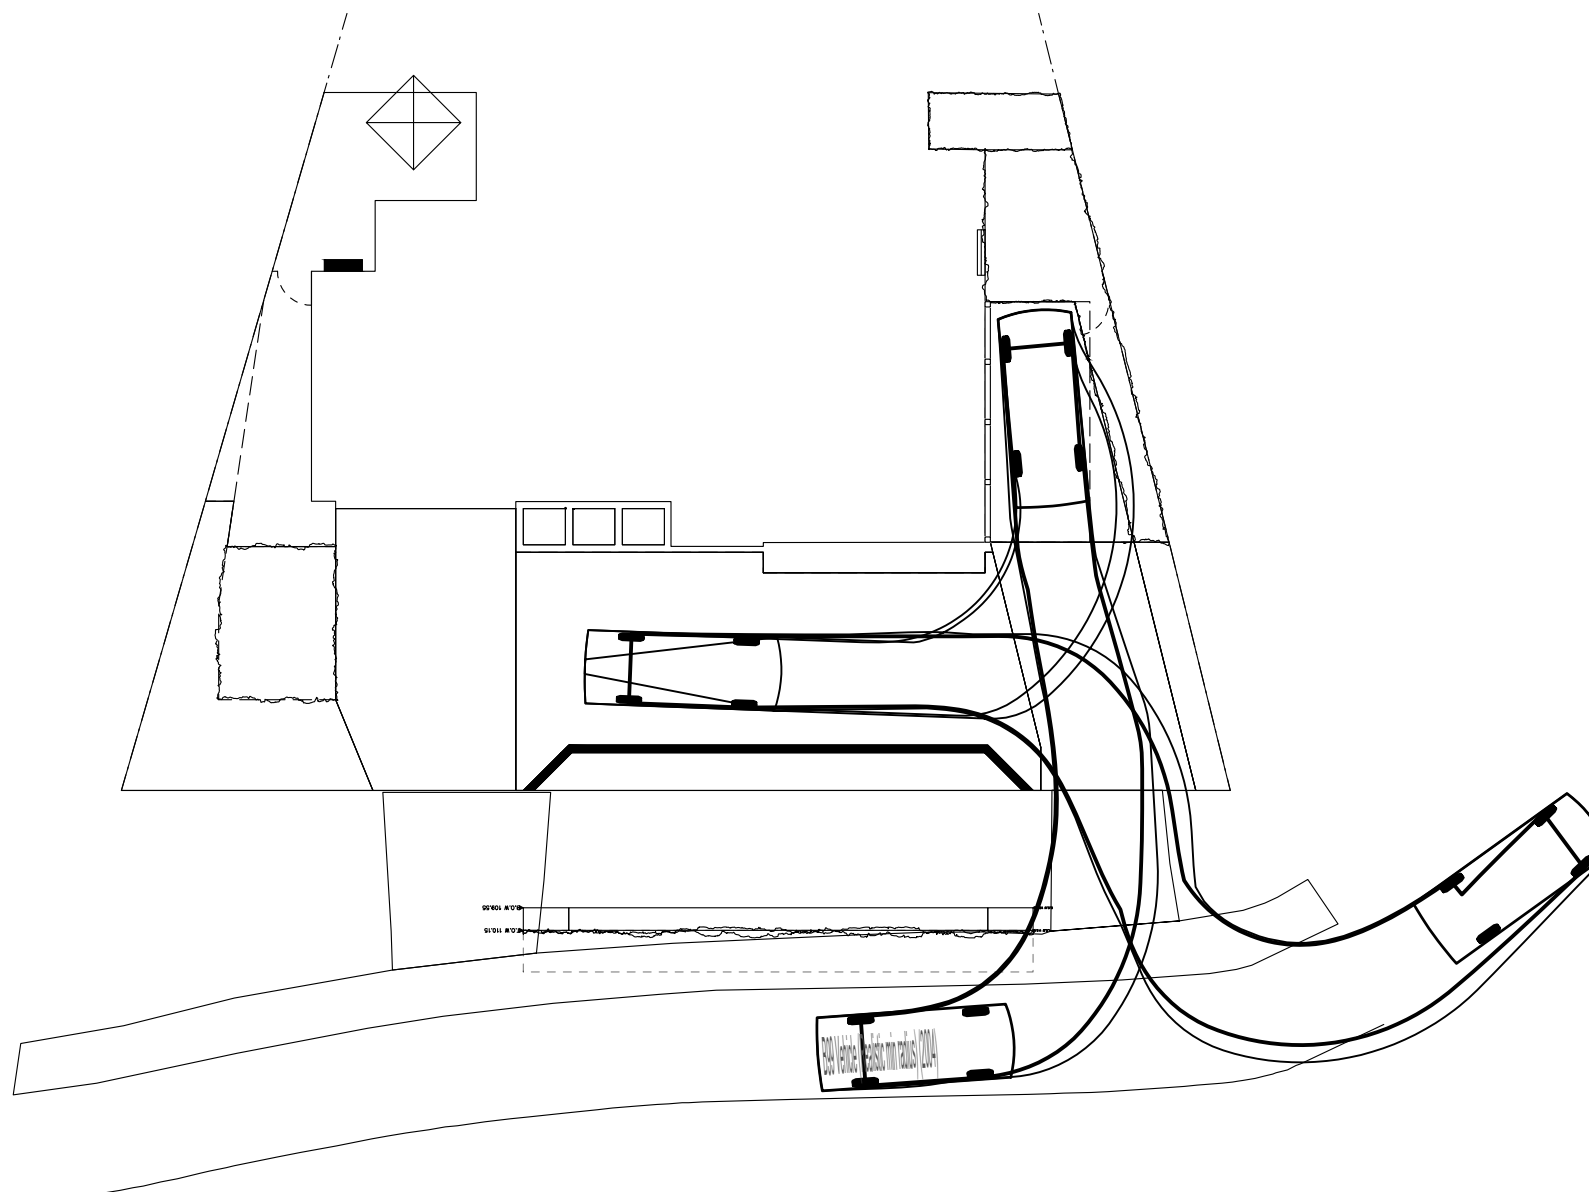

DRIVEWAY 2 - SWEPT PATH B99 VEHICLE
1:200

MEARES

CONSULTING

ABN 41 154 140 002

PTV LTD
suite 3.16, 5 Celebration Dr, Bella Vista
all mail: PO box 7063 Baulkham Hills 2153
Ph: 02 8883 2891 Fax: 02 8883 2967
email: info@mearesconsulting.com.au

Project

53 ARTHUR STREET
FORESTVILLE

DAVID MCKAY

Designed by

PJM

Drawn by

KM

Checked by

[Signature]

Date

30/04/2024

Title

DRIVEWAY DETAILS

Scale

1:200

Job No.

12153

Drawing No.

DW3


Rev.

A

STRUCTURAL

DRAINAGE

CIVIL

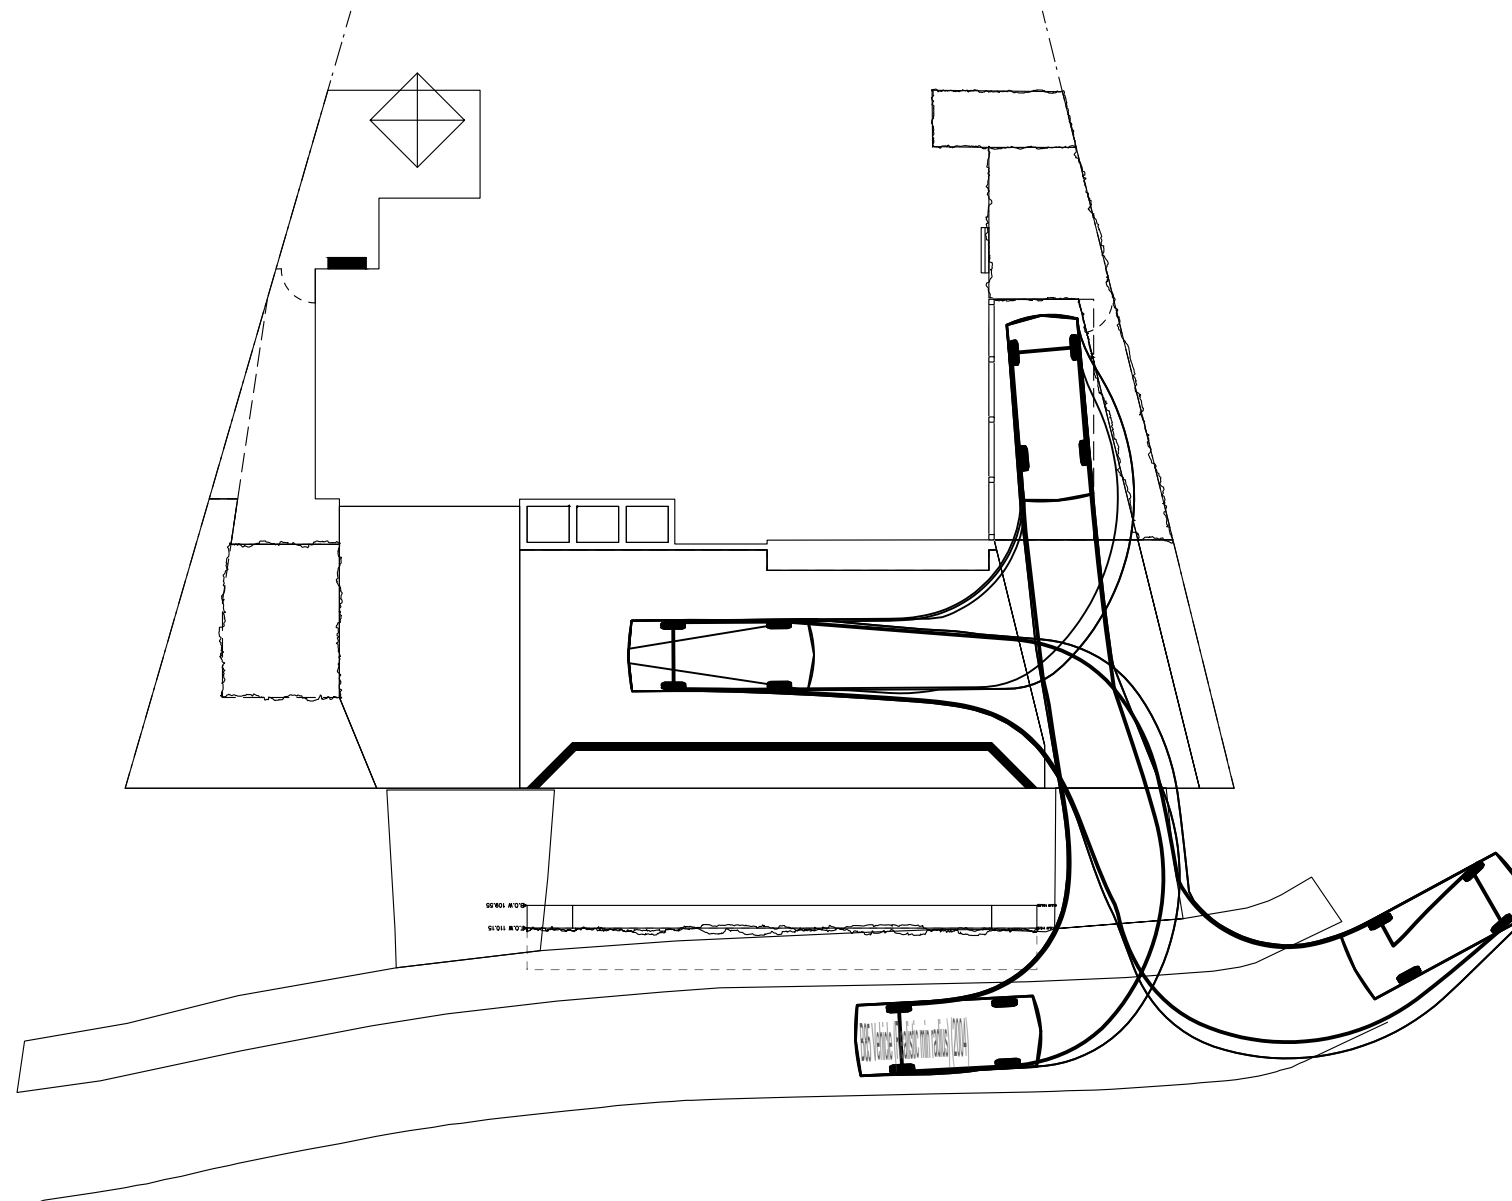

DRIVEWAY 2 - SWEPT PATH B85 VEHICLE

1:200



suite 3.16, 5 Celebration Dr, Bella Vista
all mail: PO box 7063 Baulkham Hills 2153
Ph: 02 8883 2891 Fax: 02 8883 2967
email: info@mearesconsulting.com.au

Project

53 ARTHUR STREET
FORESTVILLE

DAVID MCKAY

Designed by

PJM

Drawn by

KM

Checked by

OKM

Date

30/04/2024

Title

DRIVEWAY DETAILS

Scale

1:200

Job No.

12153

Drawing No.

DW4



Rev.

A

STRUCTURAL


DRAINAGE

CIVIL

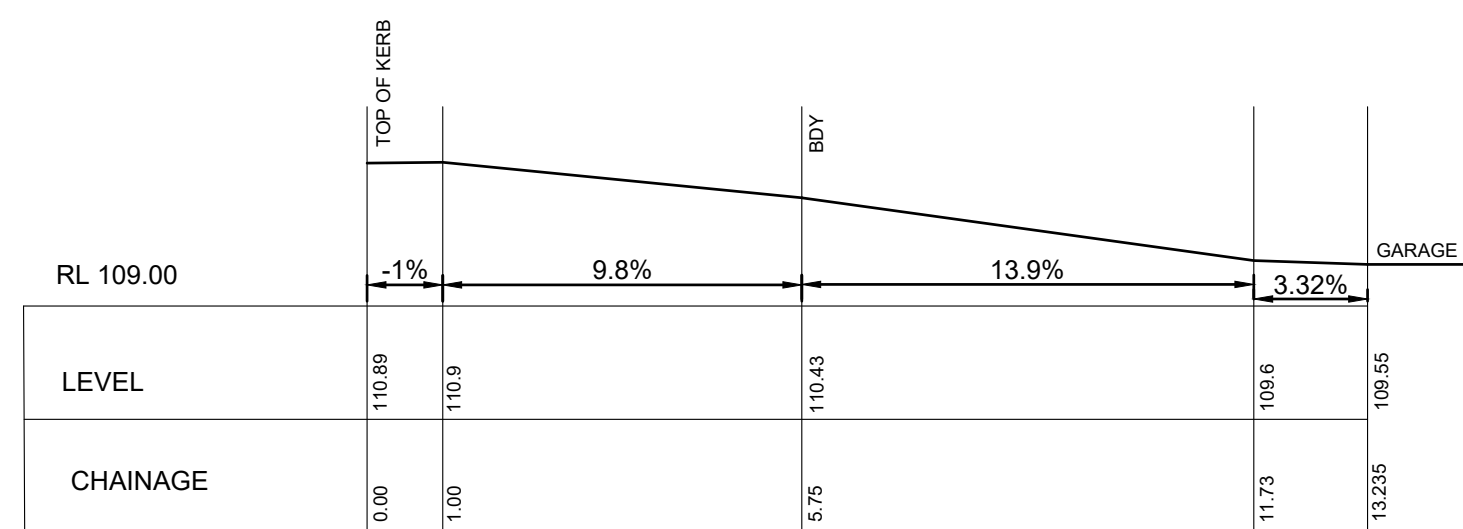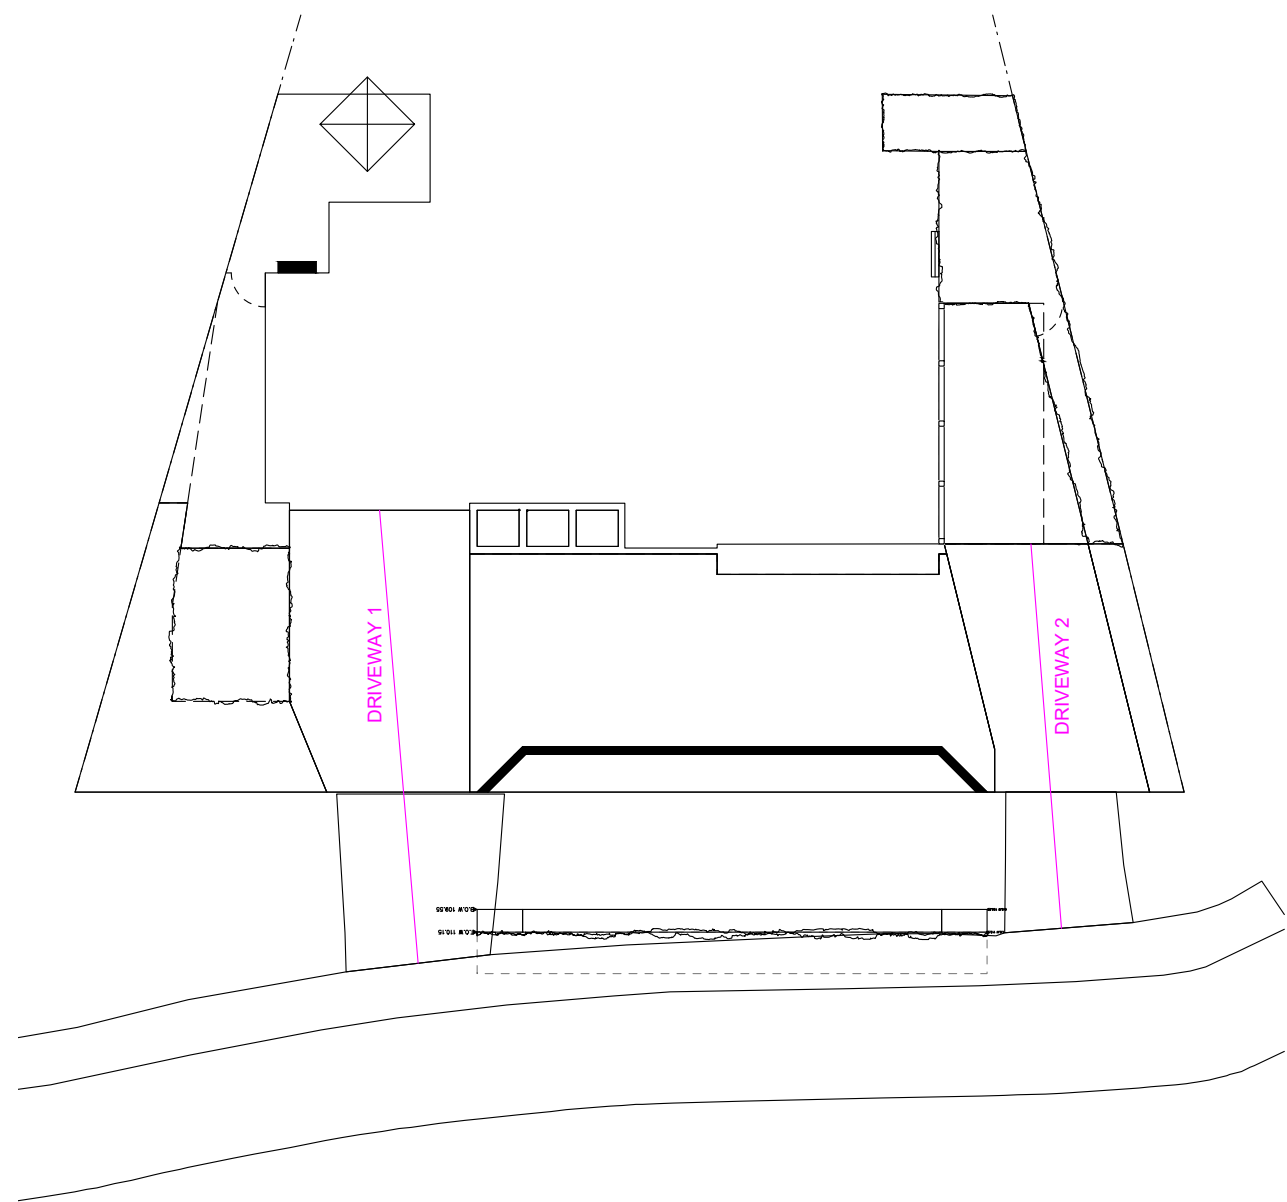

DRIVEWAY 1 - LONG SECTION

SCALE 1:100

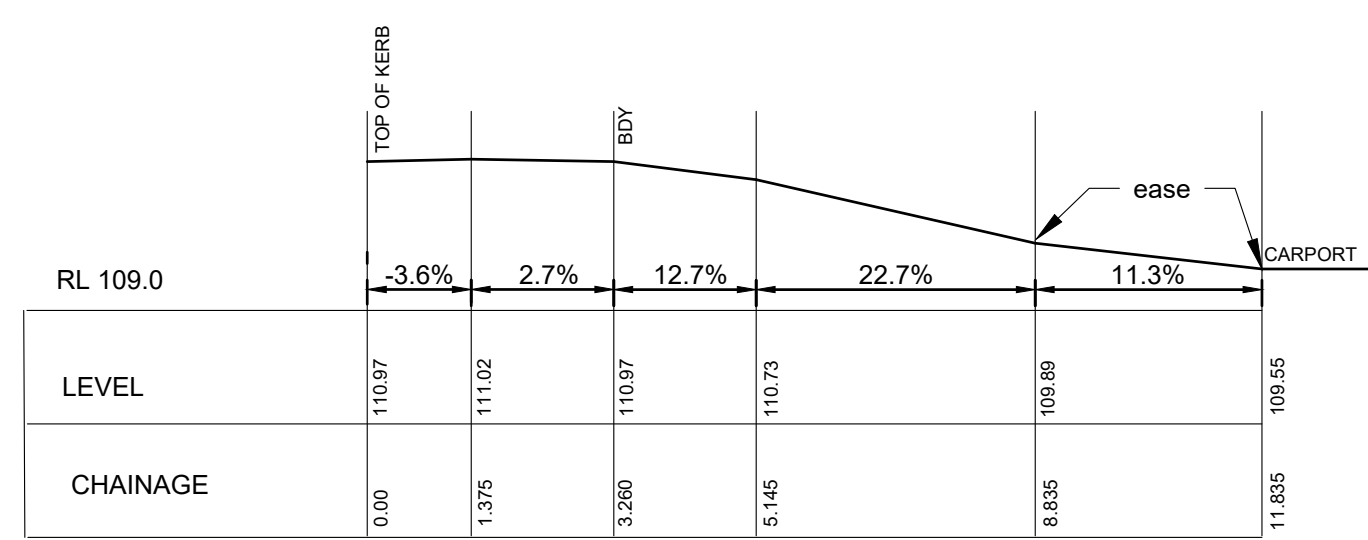

DRIVEWAY 2 - LONG SECTION

SCALE 1:100



PTV LTD
suite 3.16, 5 Celebration Dr, Bella Vista
all mail: PO box 7063 Baulkham Hills 2153
Ph: 02 8883 2891 Fax: 02 8883 2967
email: info@mearesconsulting.com.au

STRUCTURAL DRAINAGE CIVIL

Project
53 ARTHUR STREET
FORESTVILLE
DAVID MCKAY

Designed by
PJM
Drawn by
KM
Checked by
Date
30/04/2024

Title
DRIVEWAY DETAILS

Scale
1:200
Job No.
12153
Drawing No.
DW5
Rev.
A

12153 53 Arthur Street, Forestville - driveway A.dwg