



THIS PLAN TO BE READ IN CONJUNCTION WITH

MOD2016/0129

NORTHERN BEACHES COUNCIL

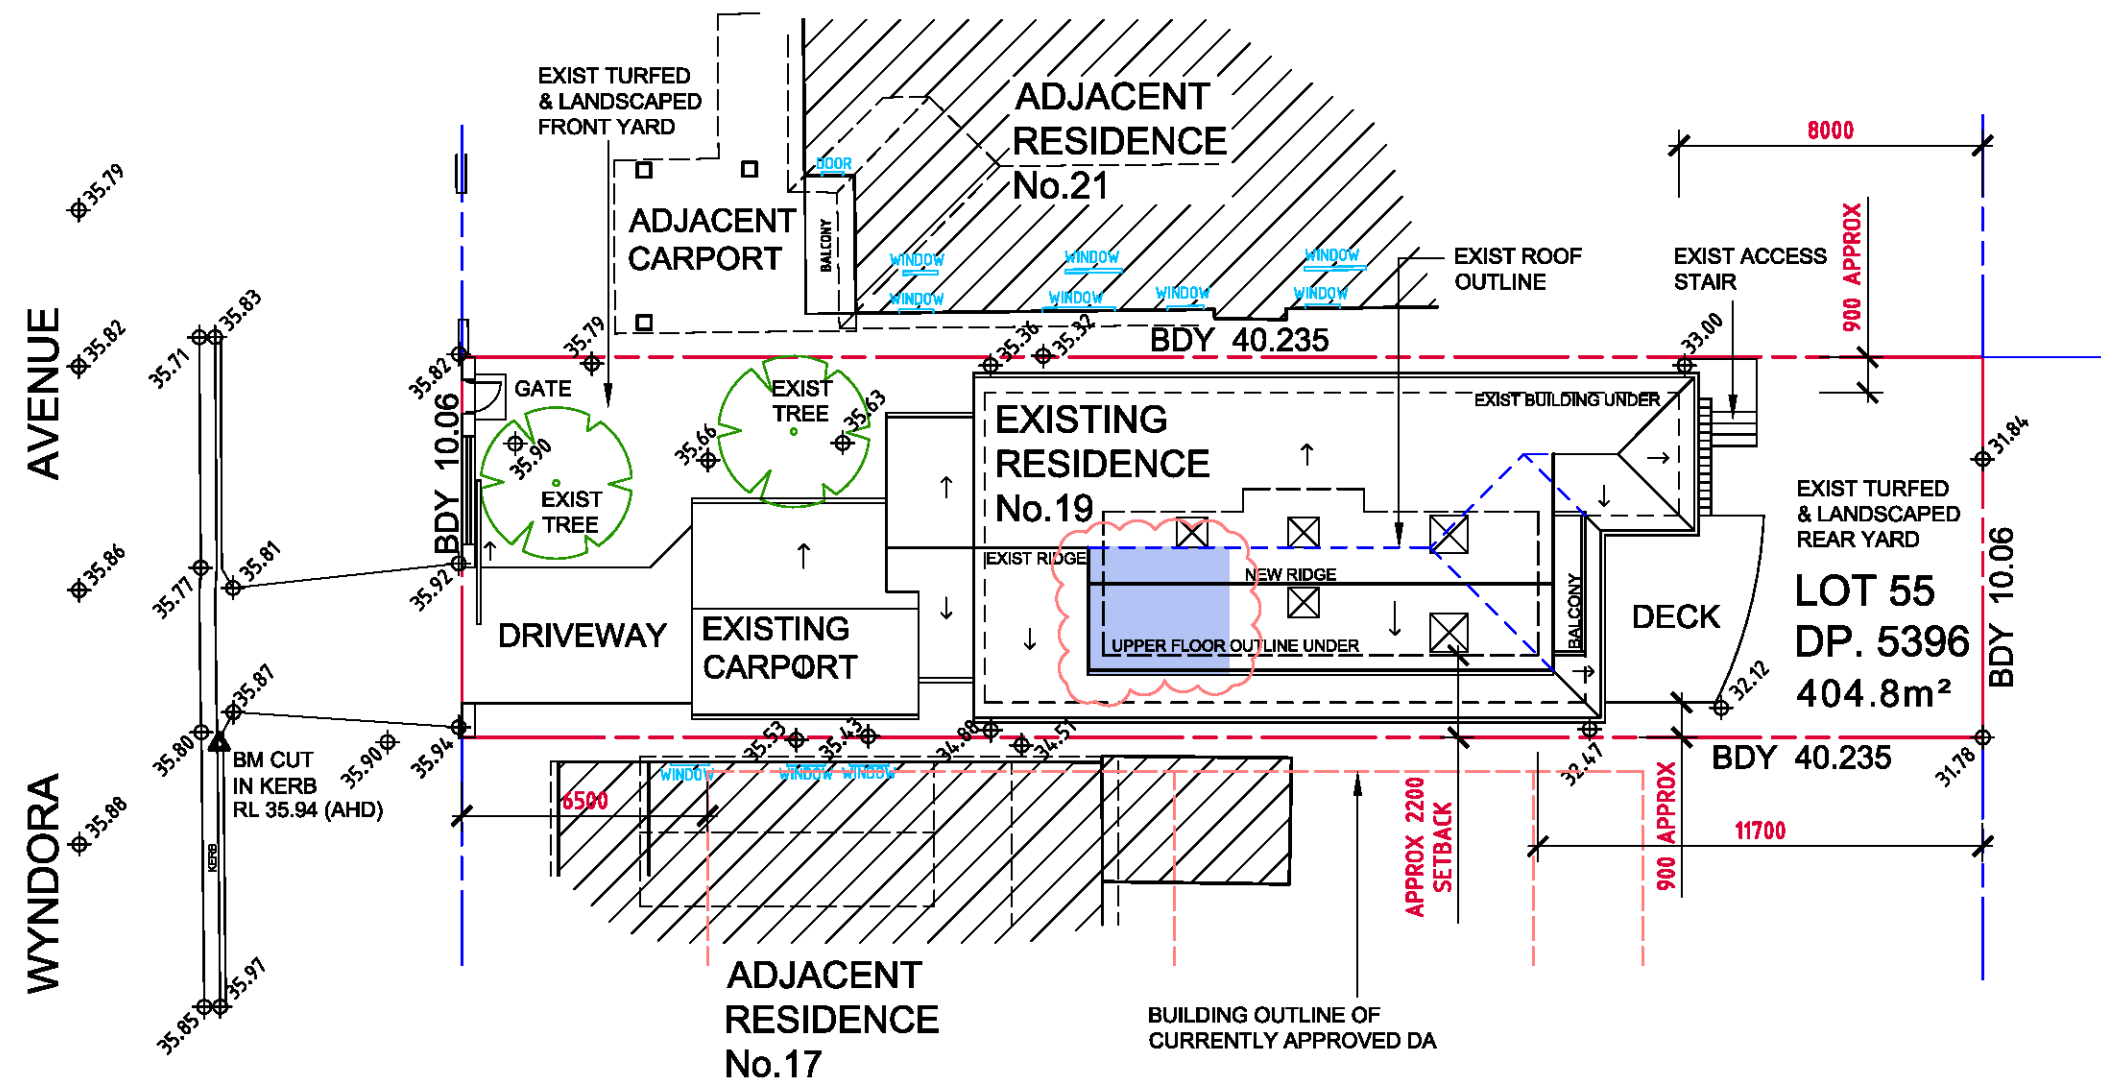

THIS PLAN TO BE READ IN CONJUNCTION WITH
MOD2016/0129
NORTHERN BEACHES COUNCIL

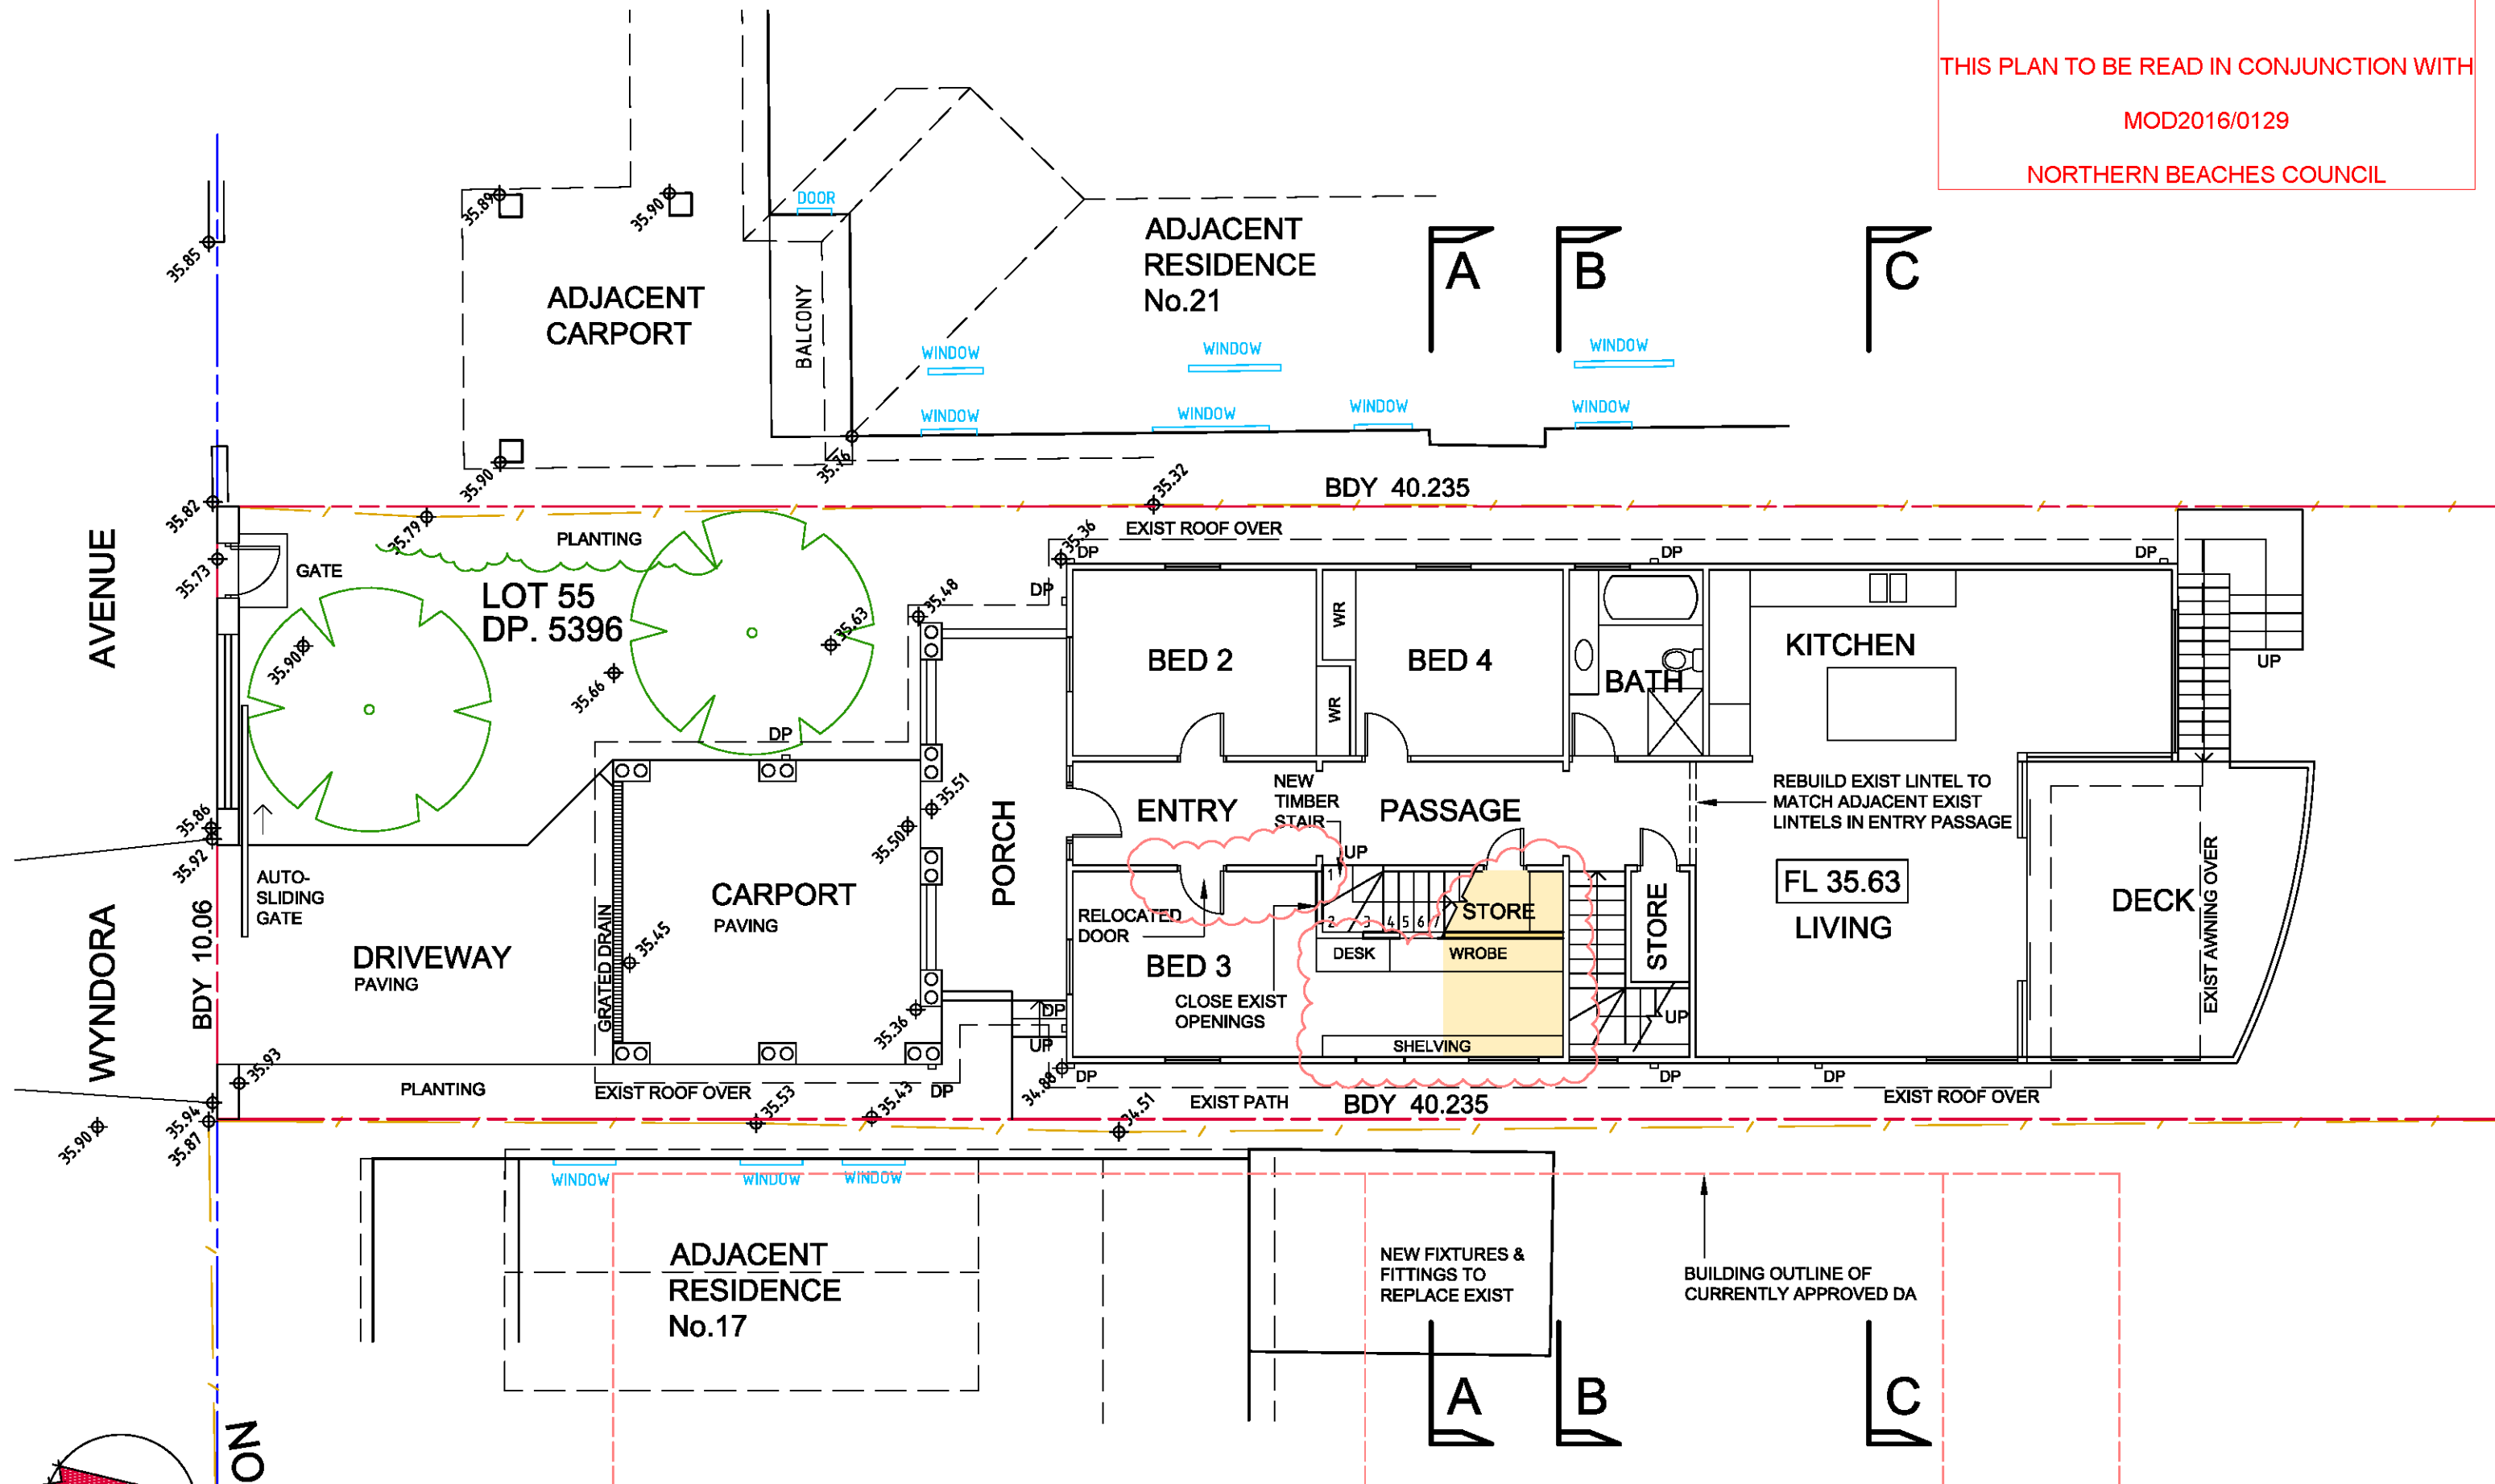

ISSUE B 18/05/2016 S96 SUBMISSION
ISSUE A 10/02/2015 DA SUBMISSION

context
DESIGN PTY LTD
BUILDING CONSULTANTS

14 Ocean Grove,
Collaroy 2097
Phone/Fax 02 9984 0819
ABN 9400 1968 967


**PROPOSED NEW UPPER LEVEL ADDITION
AT No 19 WYNDORA AVENUE, FRESHWATER
FOR JAMES & DONNA GULBIN**

TITLE: PROP GROUND LEVEL PLAN
DATE: FEBRUARY 2015
DRAWING No: 2015-03
SCALE: 1:100
ISSUE: B

THIS PLAN TO BE READ IN CONJUNCTION WITH

MOD2016/0129

NORTHERN BEACHES COUNCIL


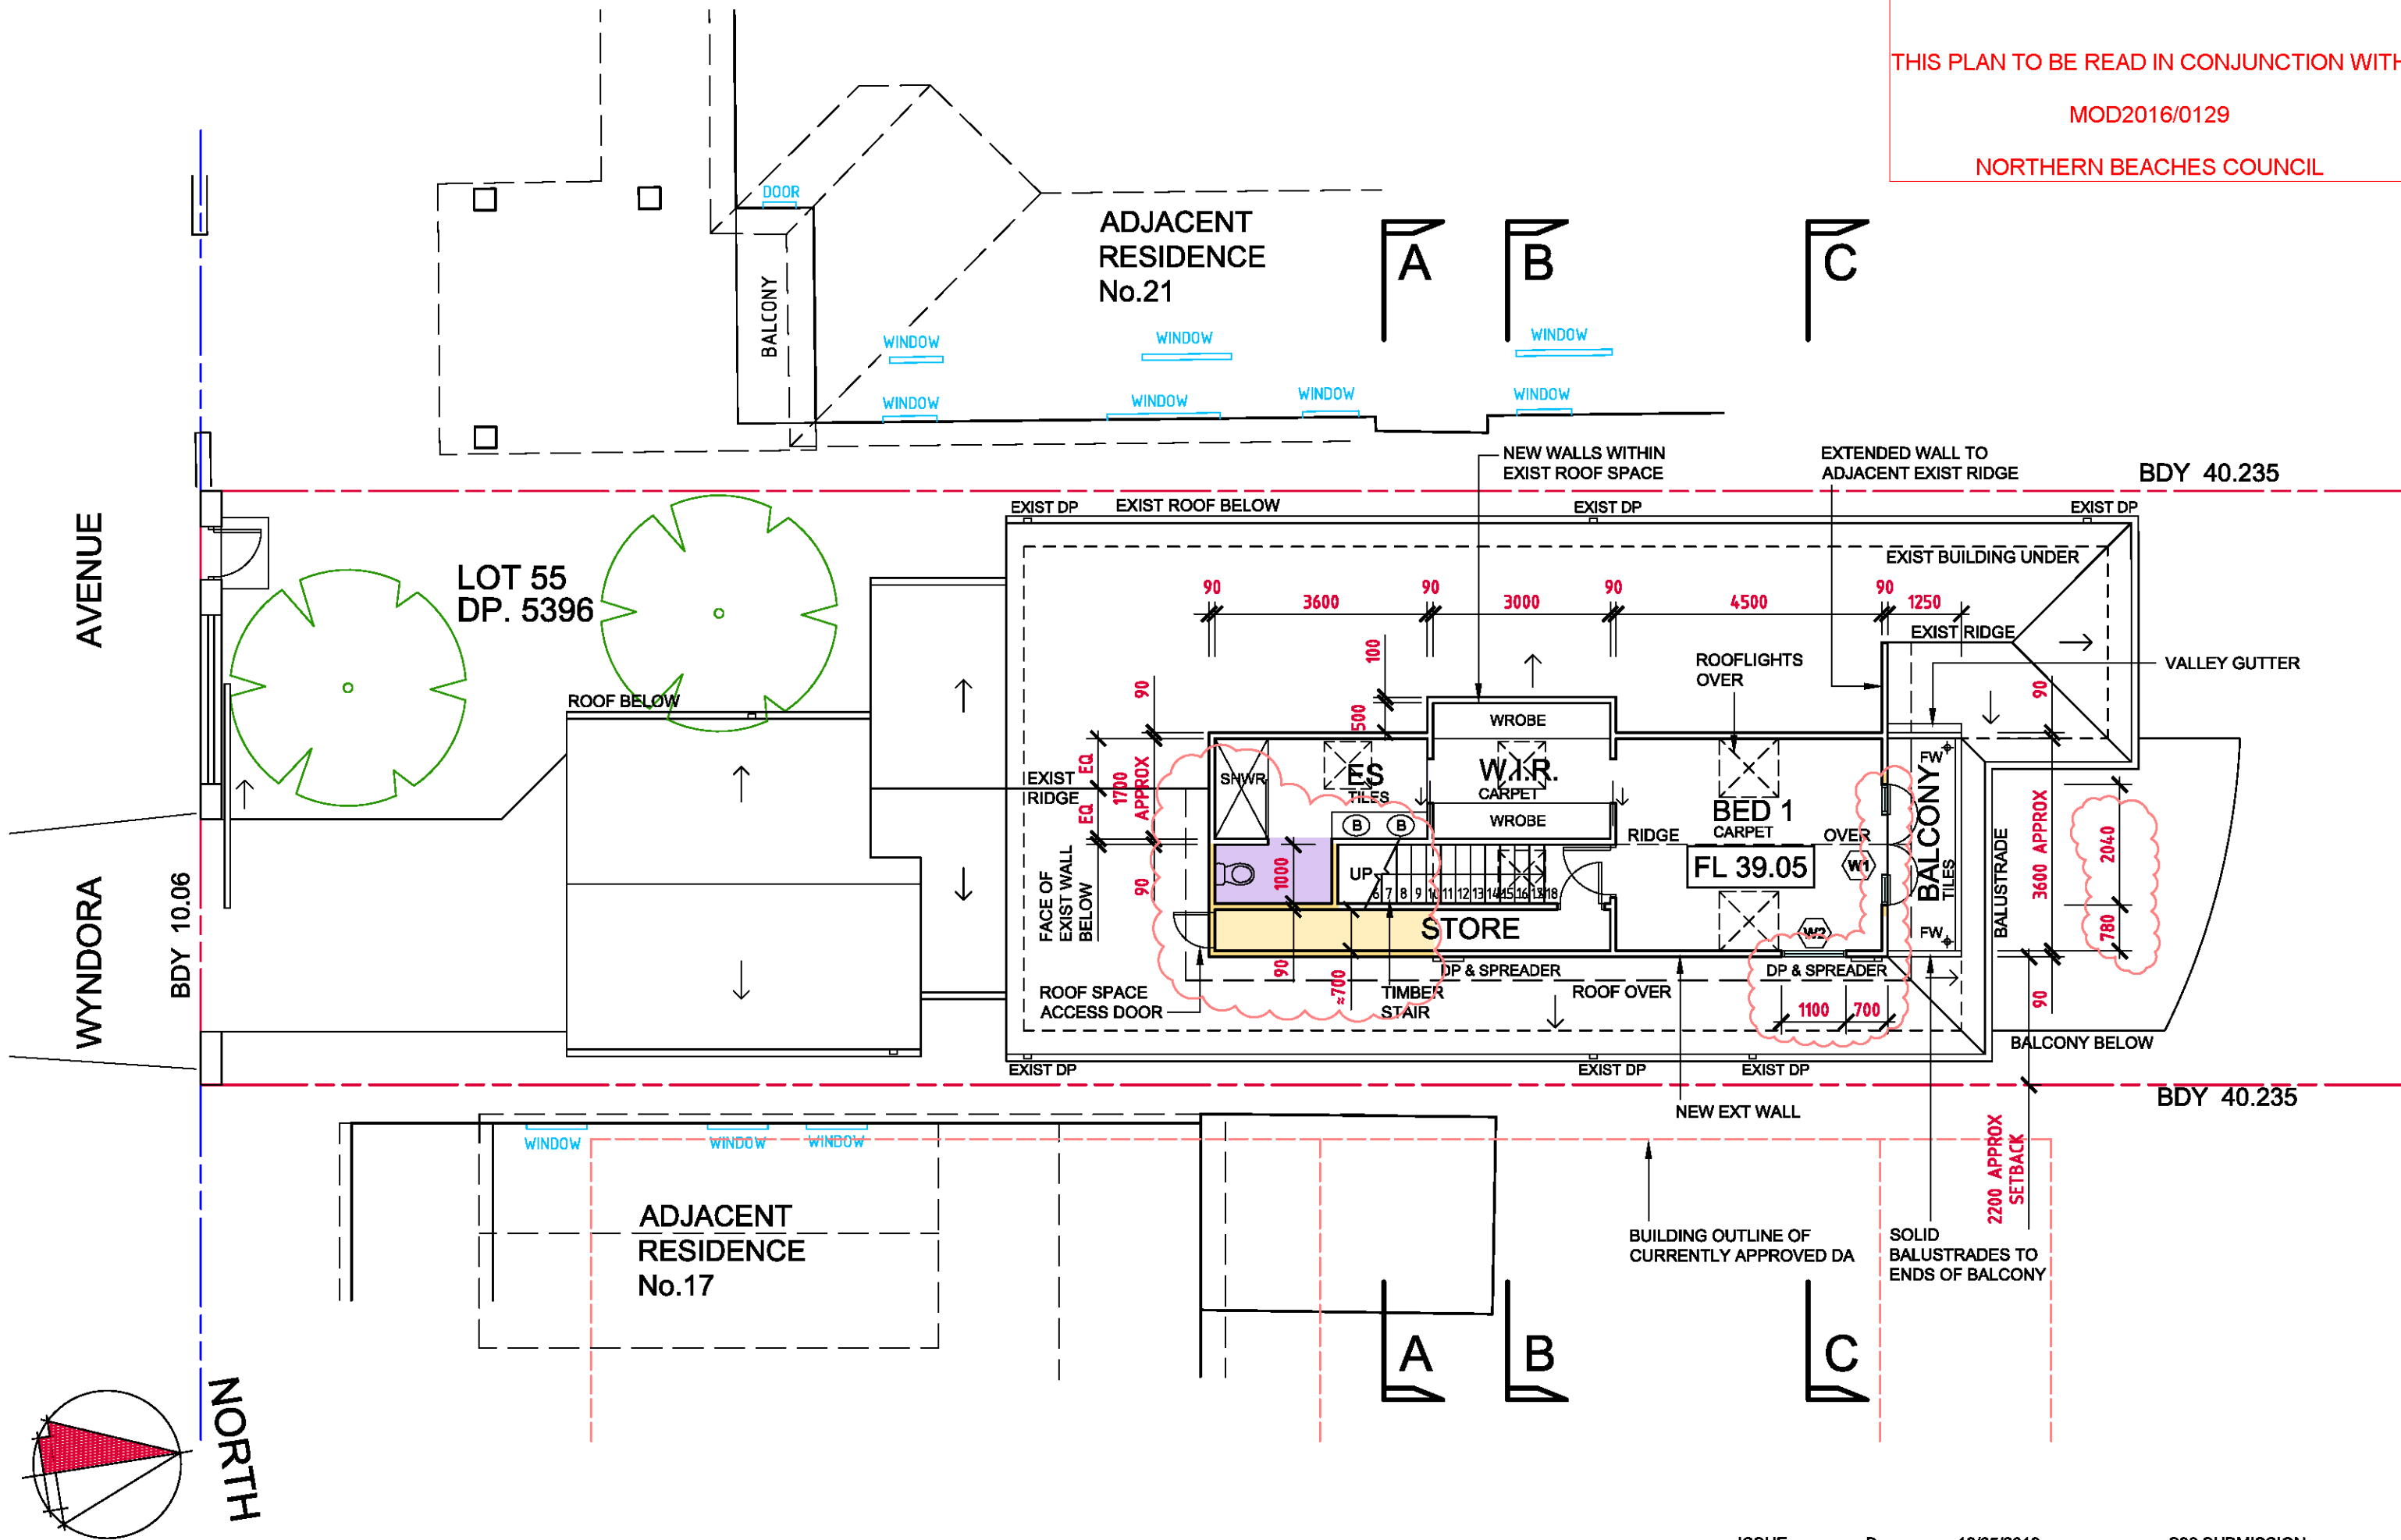



ISSUE
ISSUE

B
A


18/05/2016
10/02/2015

S96 SUBMISSION
DA SUBMISSION

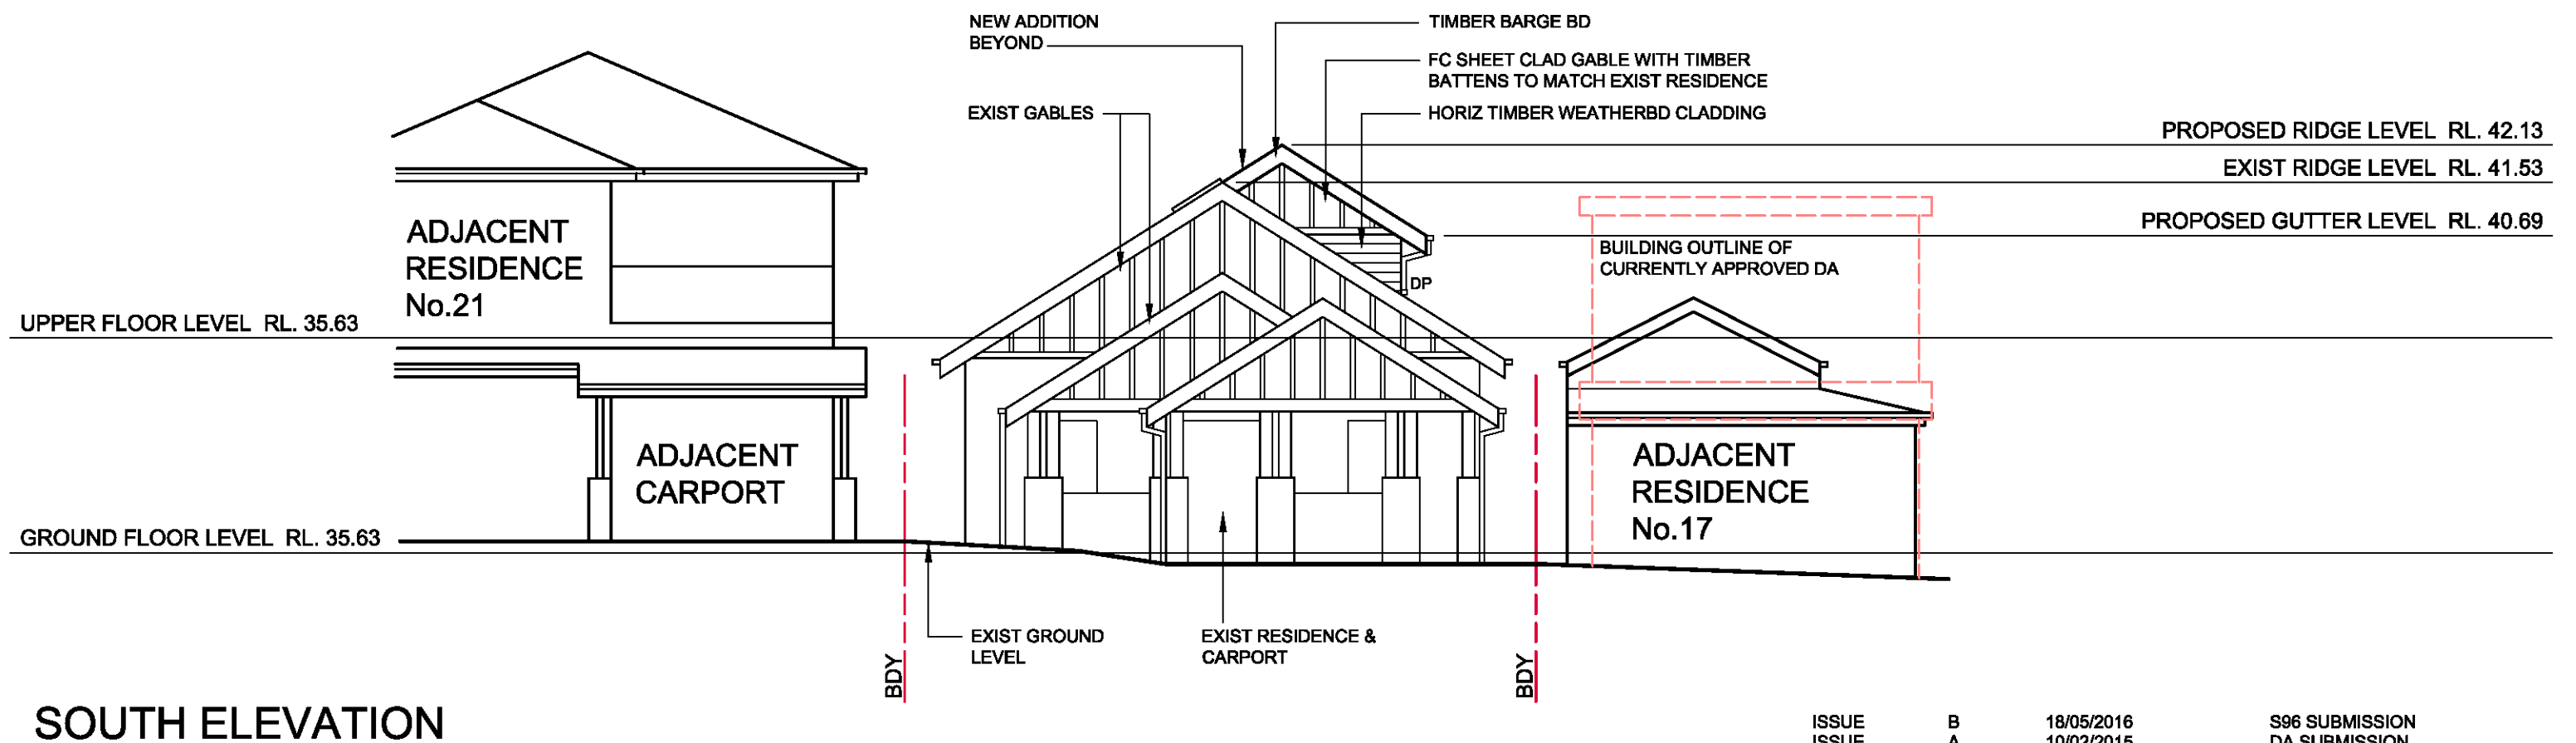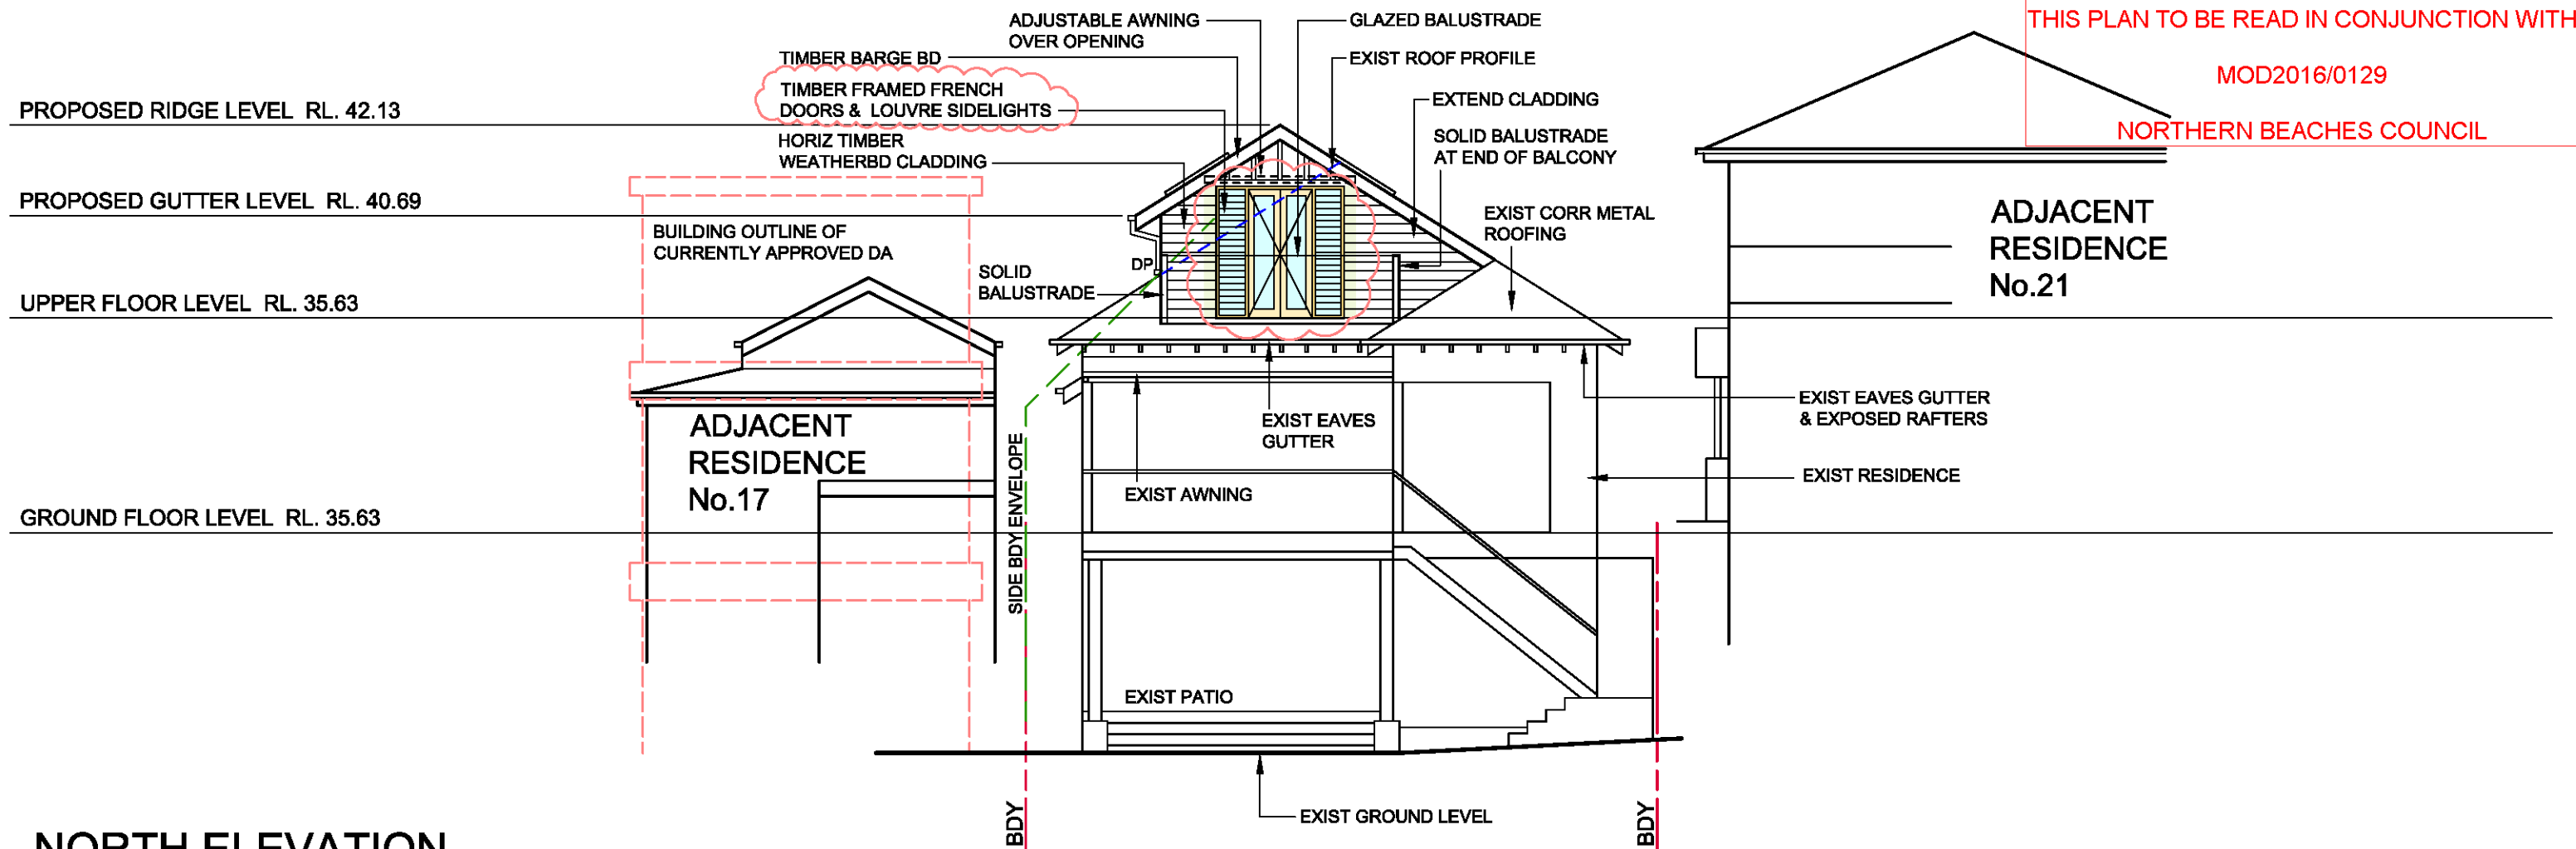

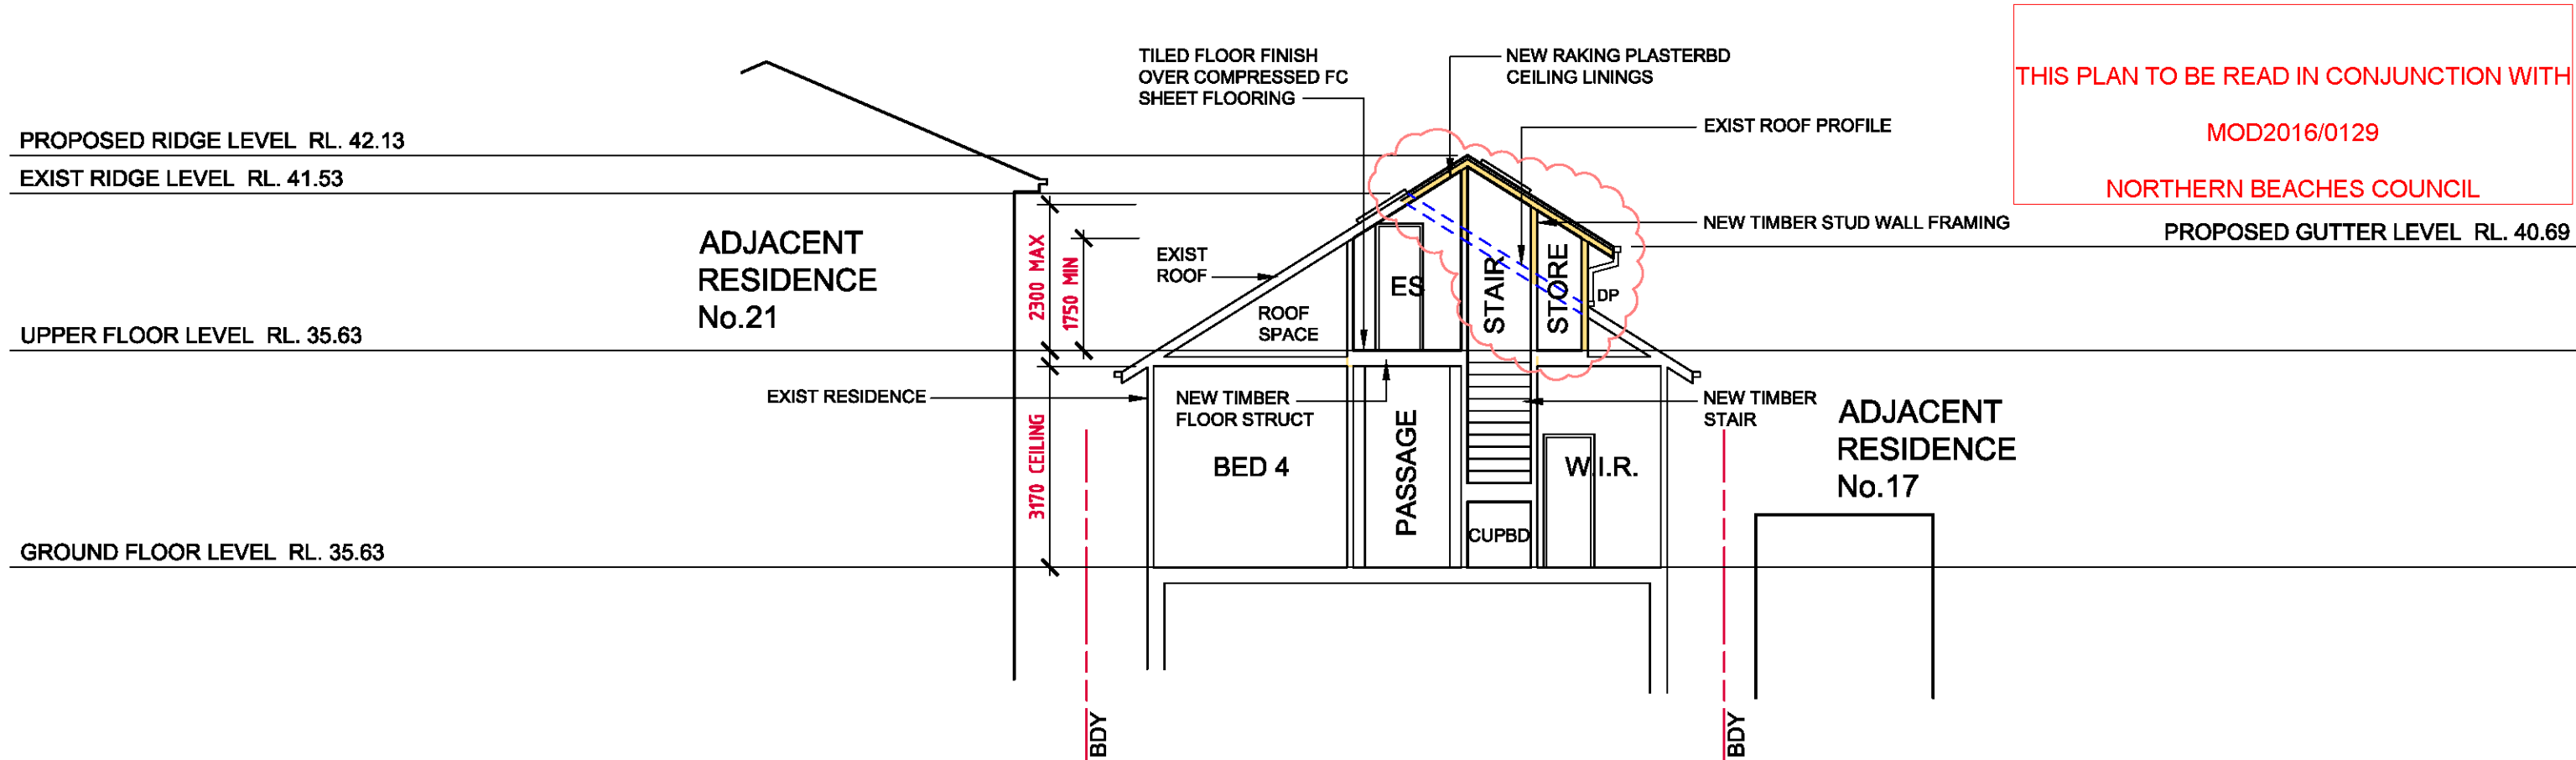

SECTION A-A

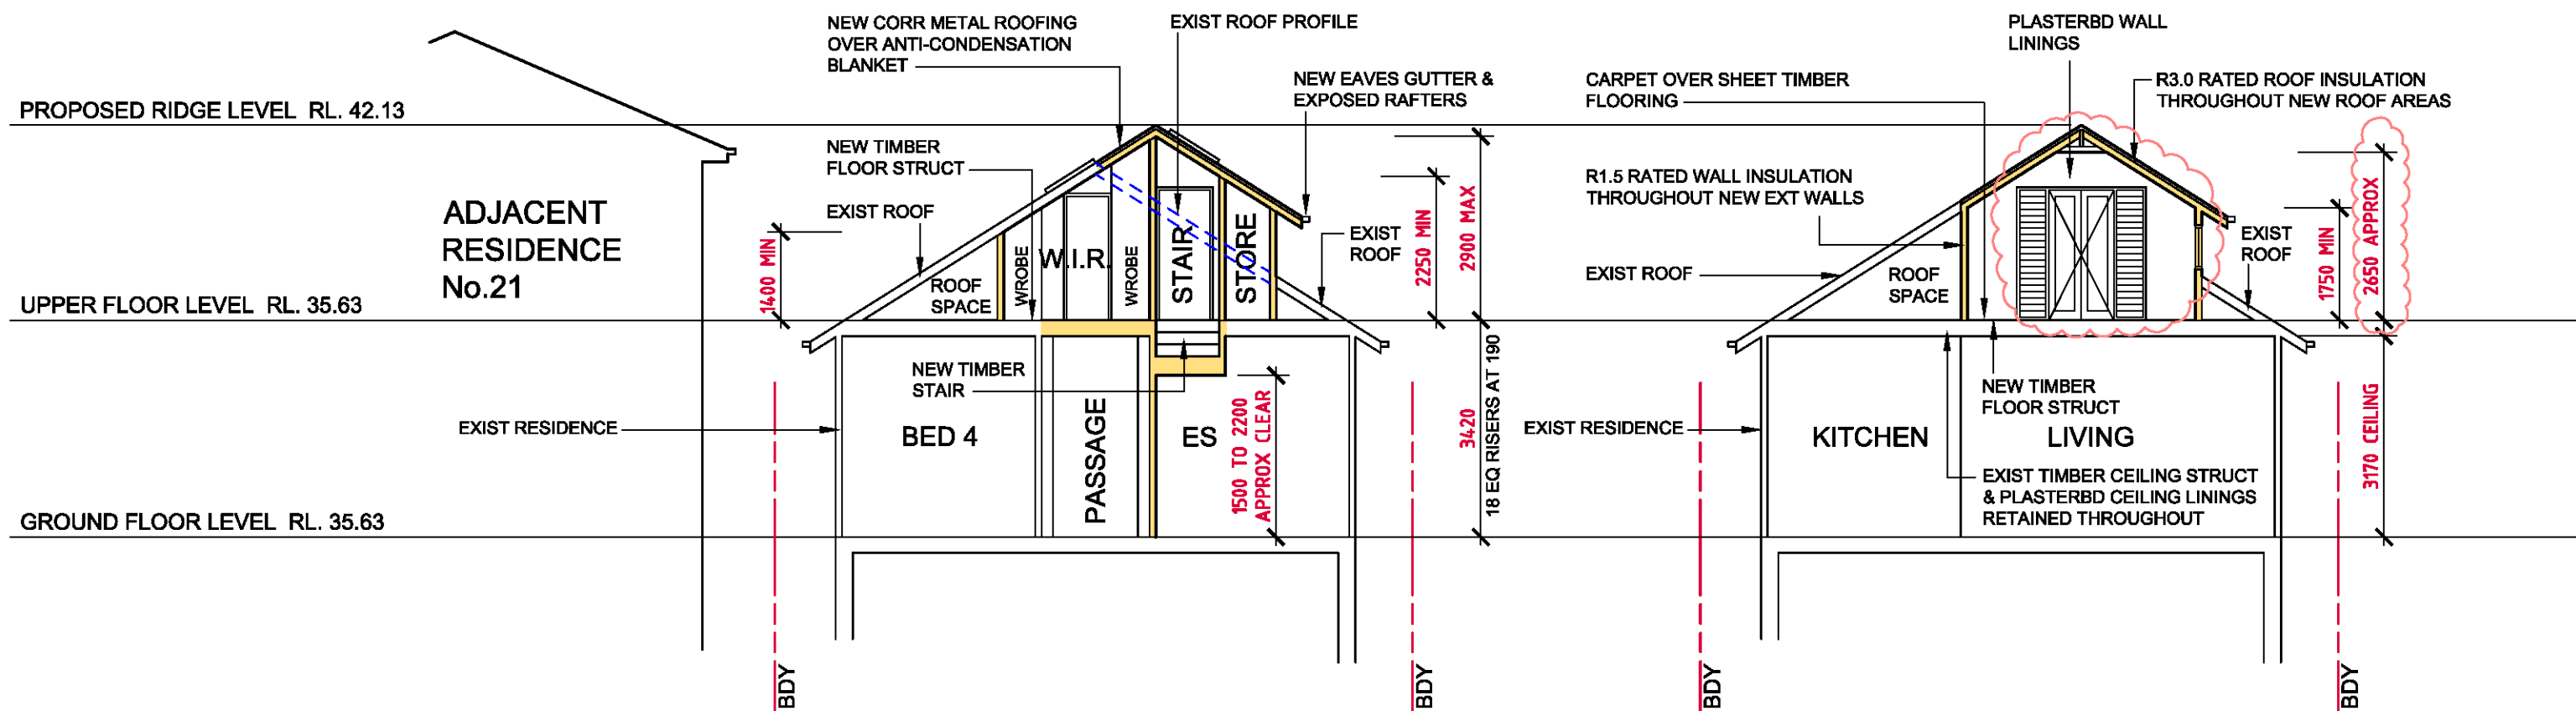

SECTION B-B

SECTION C-C

PROPOSED NEW UPPER LEVEL ADDITION
AT No 19 WYNDORA AVENUE, FRESHWATER
FOR JAMES & DONNA GULBIN

ISSUE B 18/05/2016 S96 SUBMISSION
ISSUE A 10/02/2015 DA SUBMISSION

TITLE: SECTIONS A-A, B-B & C-C
DATE: FEBRUARY 2015 SCALE: 1:100
DRAWING No: 2015-08 ISSUE: B

context
DESIGN PTY LTD
BUILDING CONSULTANTS

14 Ocean Grove,
Collaroy 2097
Phone/Fax 02 9984 0819
ABN 9400 1968 967