



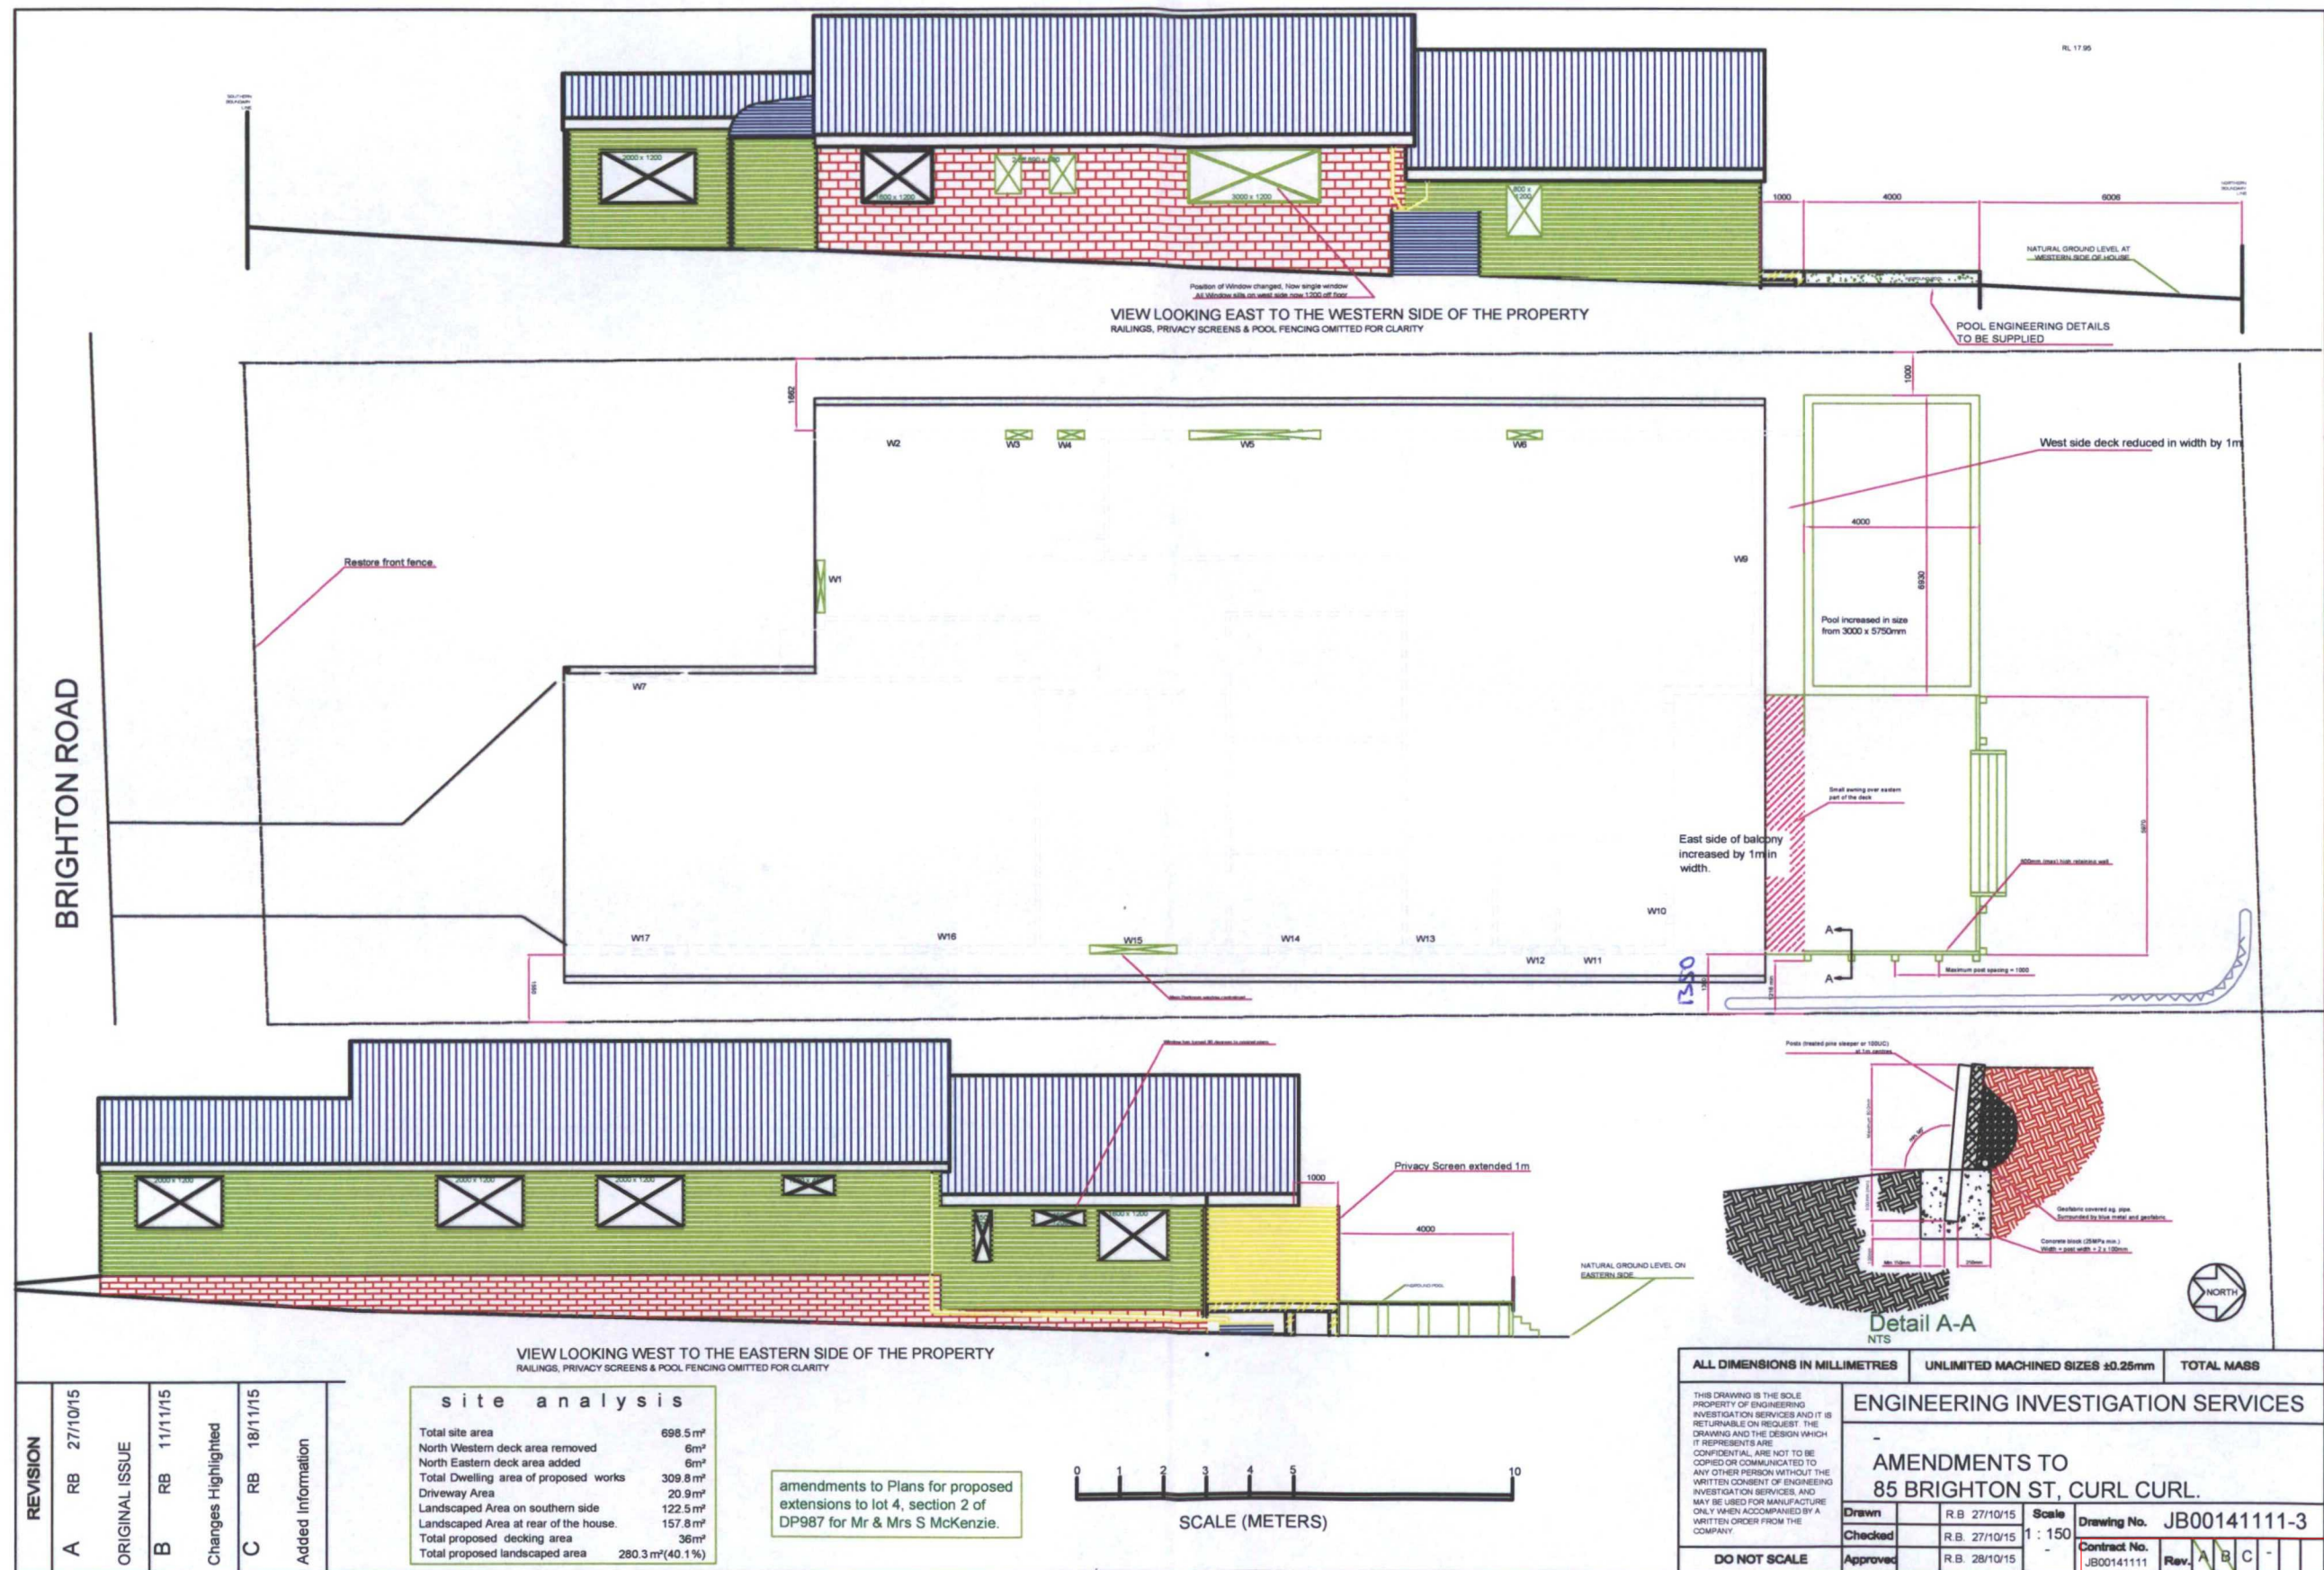

THIS PLAN TO BE READ IN
CONJUNCTION WITH

MOD2015/0265

WARRINGAH COUNCIL

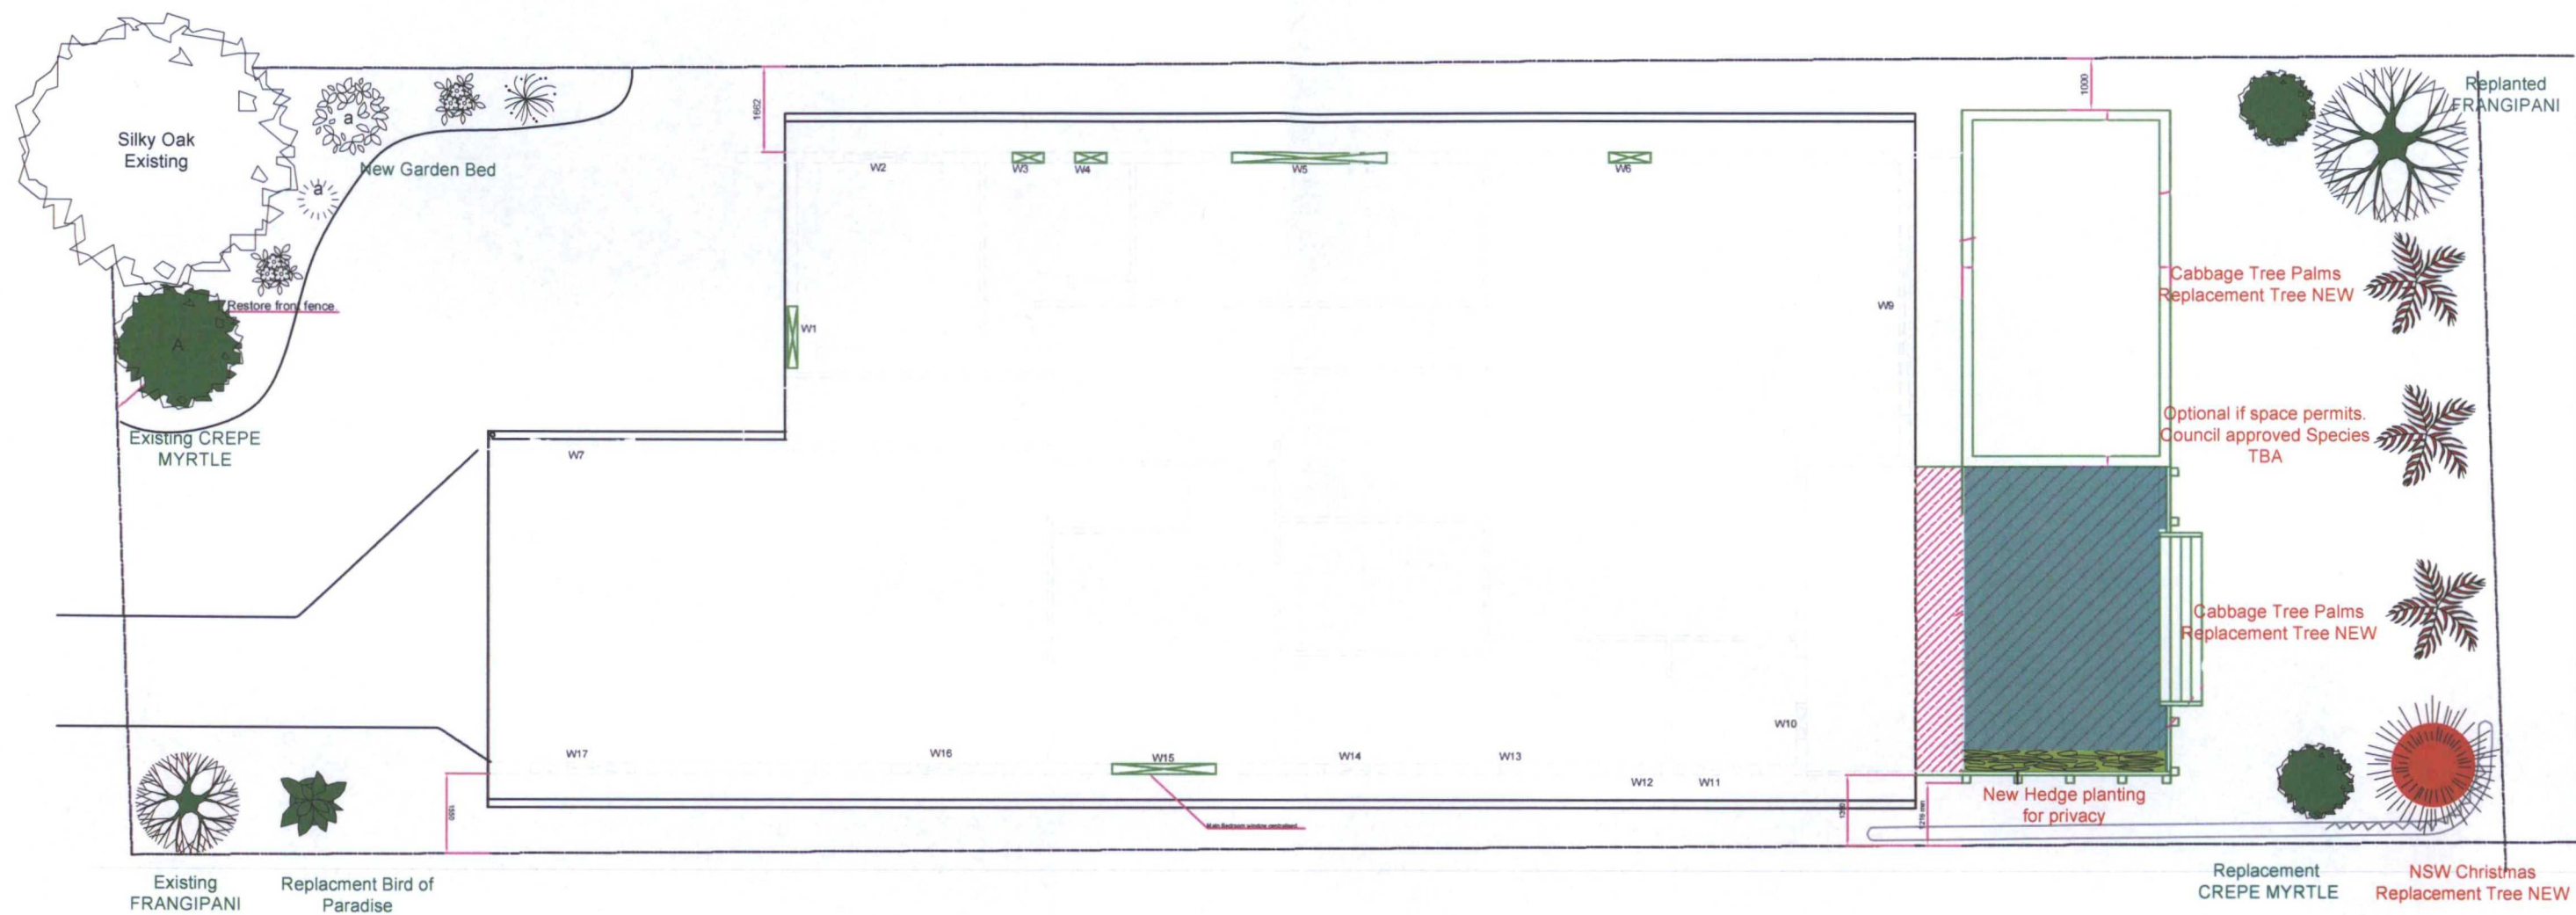

- The changes to the revision are
- 1) Establish a hedge to the Eastern side of the raised grass area
 - 2) Repositioning of the plants to optimize privacy and longevity.

THIS PLAN TO BE READ IN
CONJUNCTION WITH
MOD2015/0265
WARRINGAH COUNCIL