



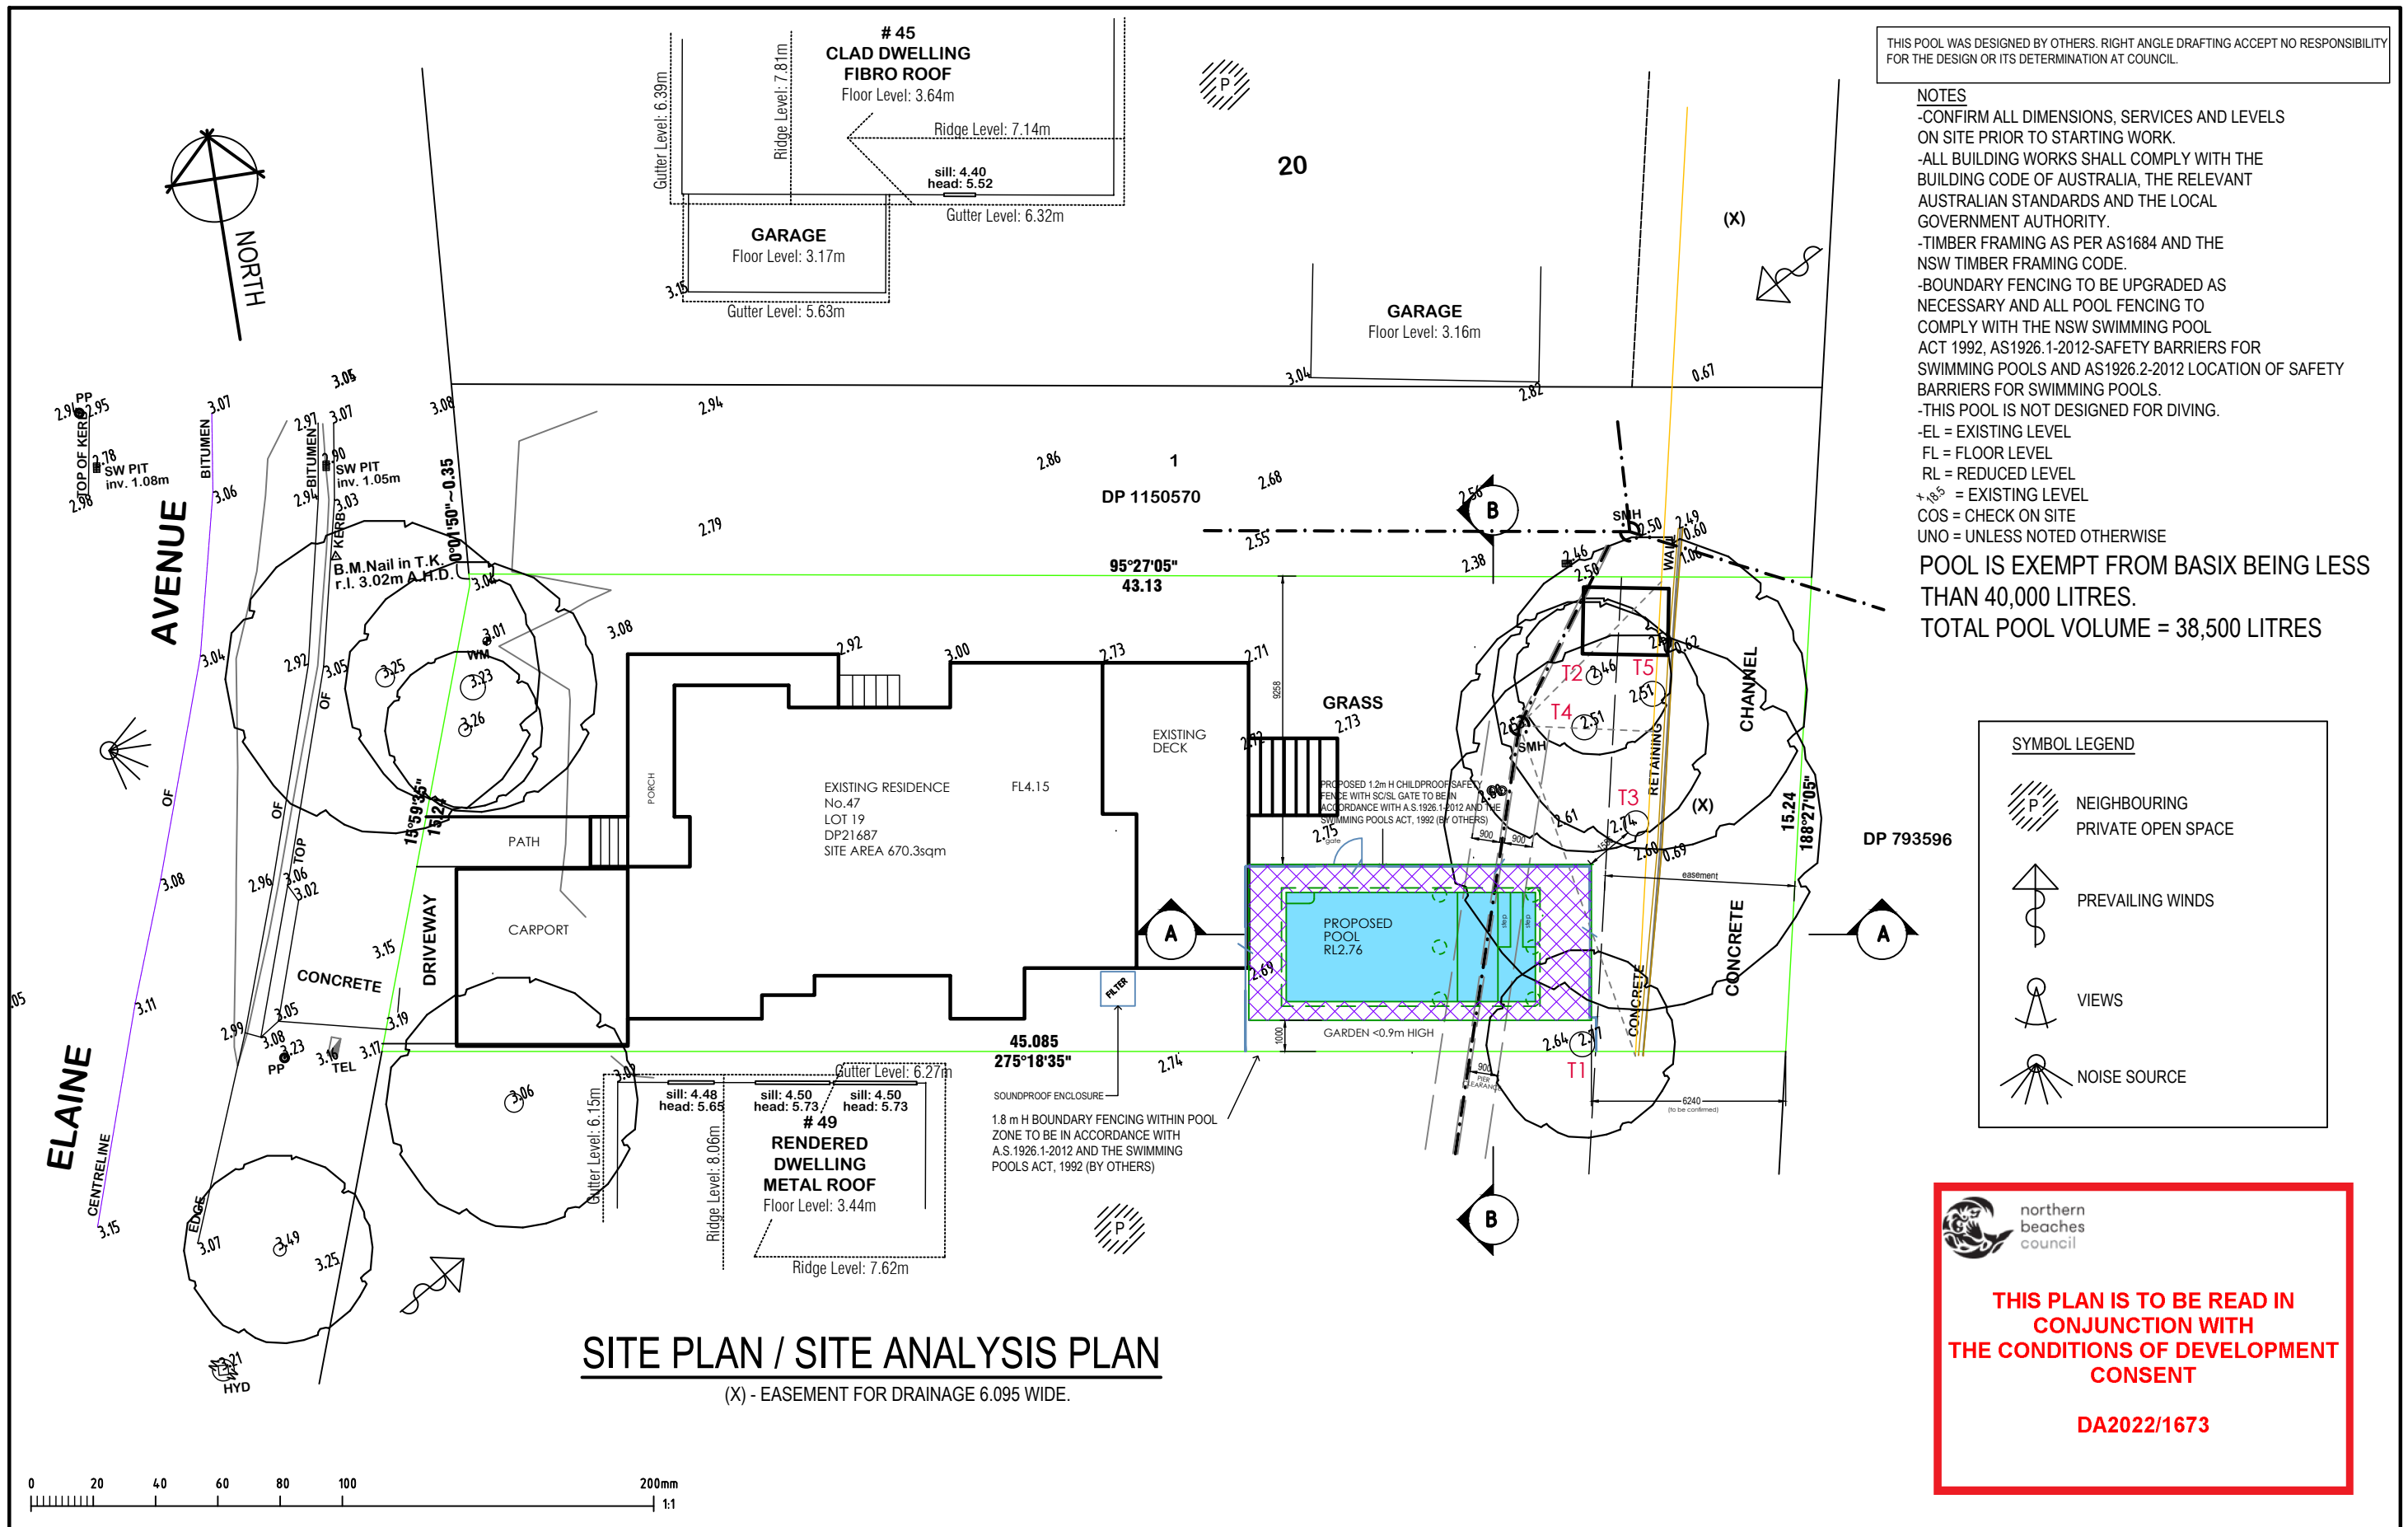

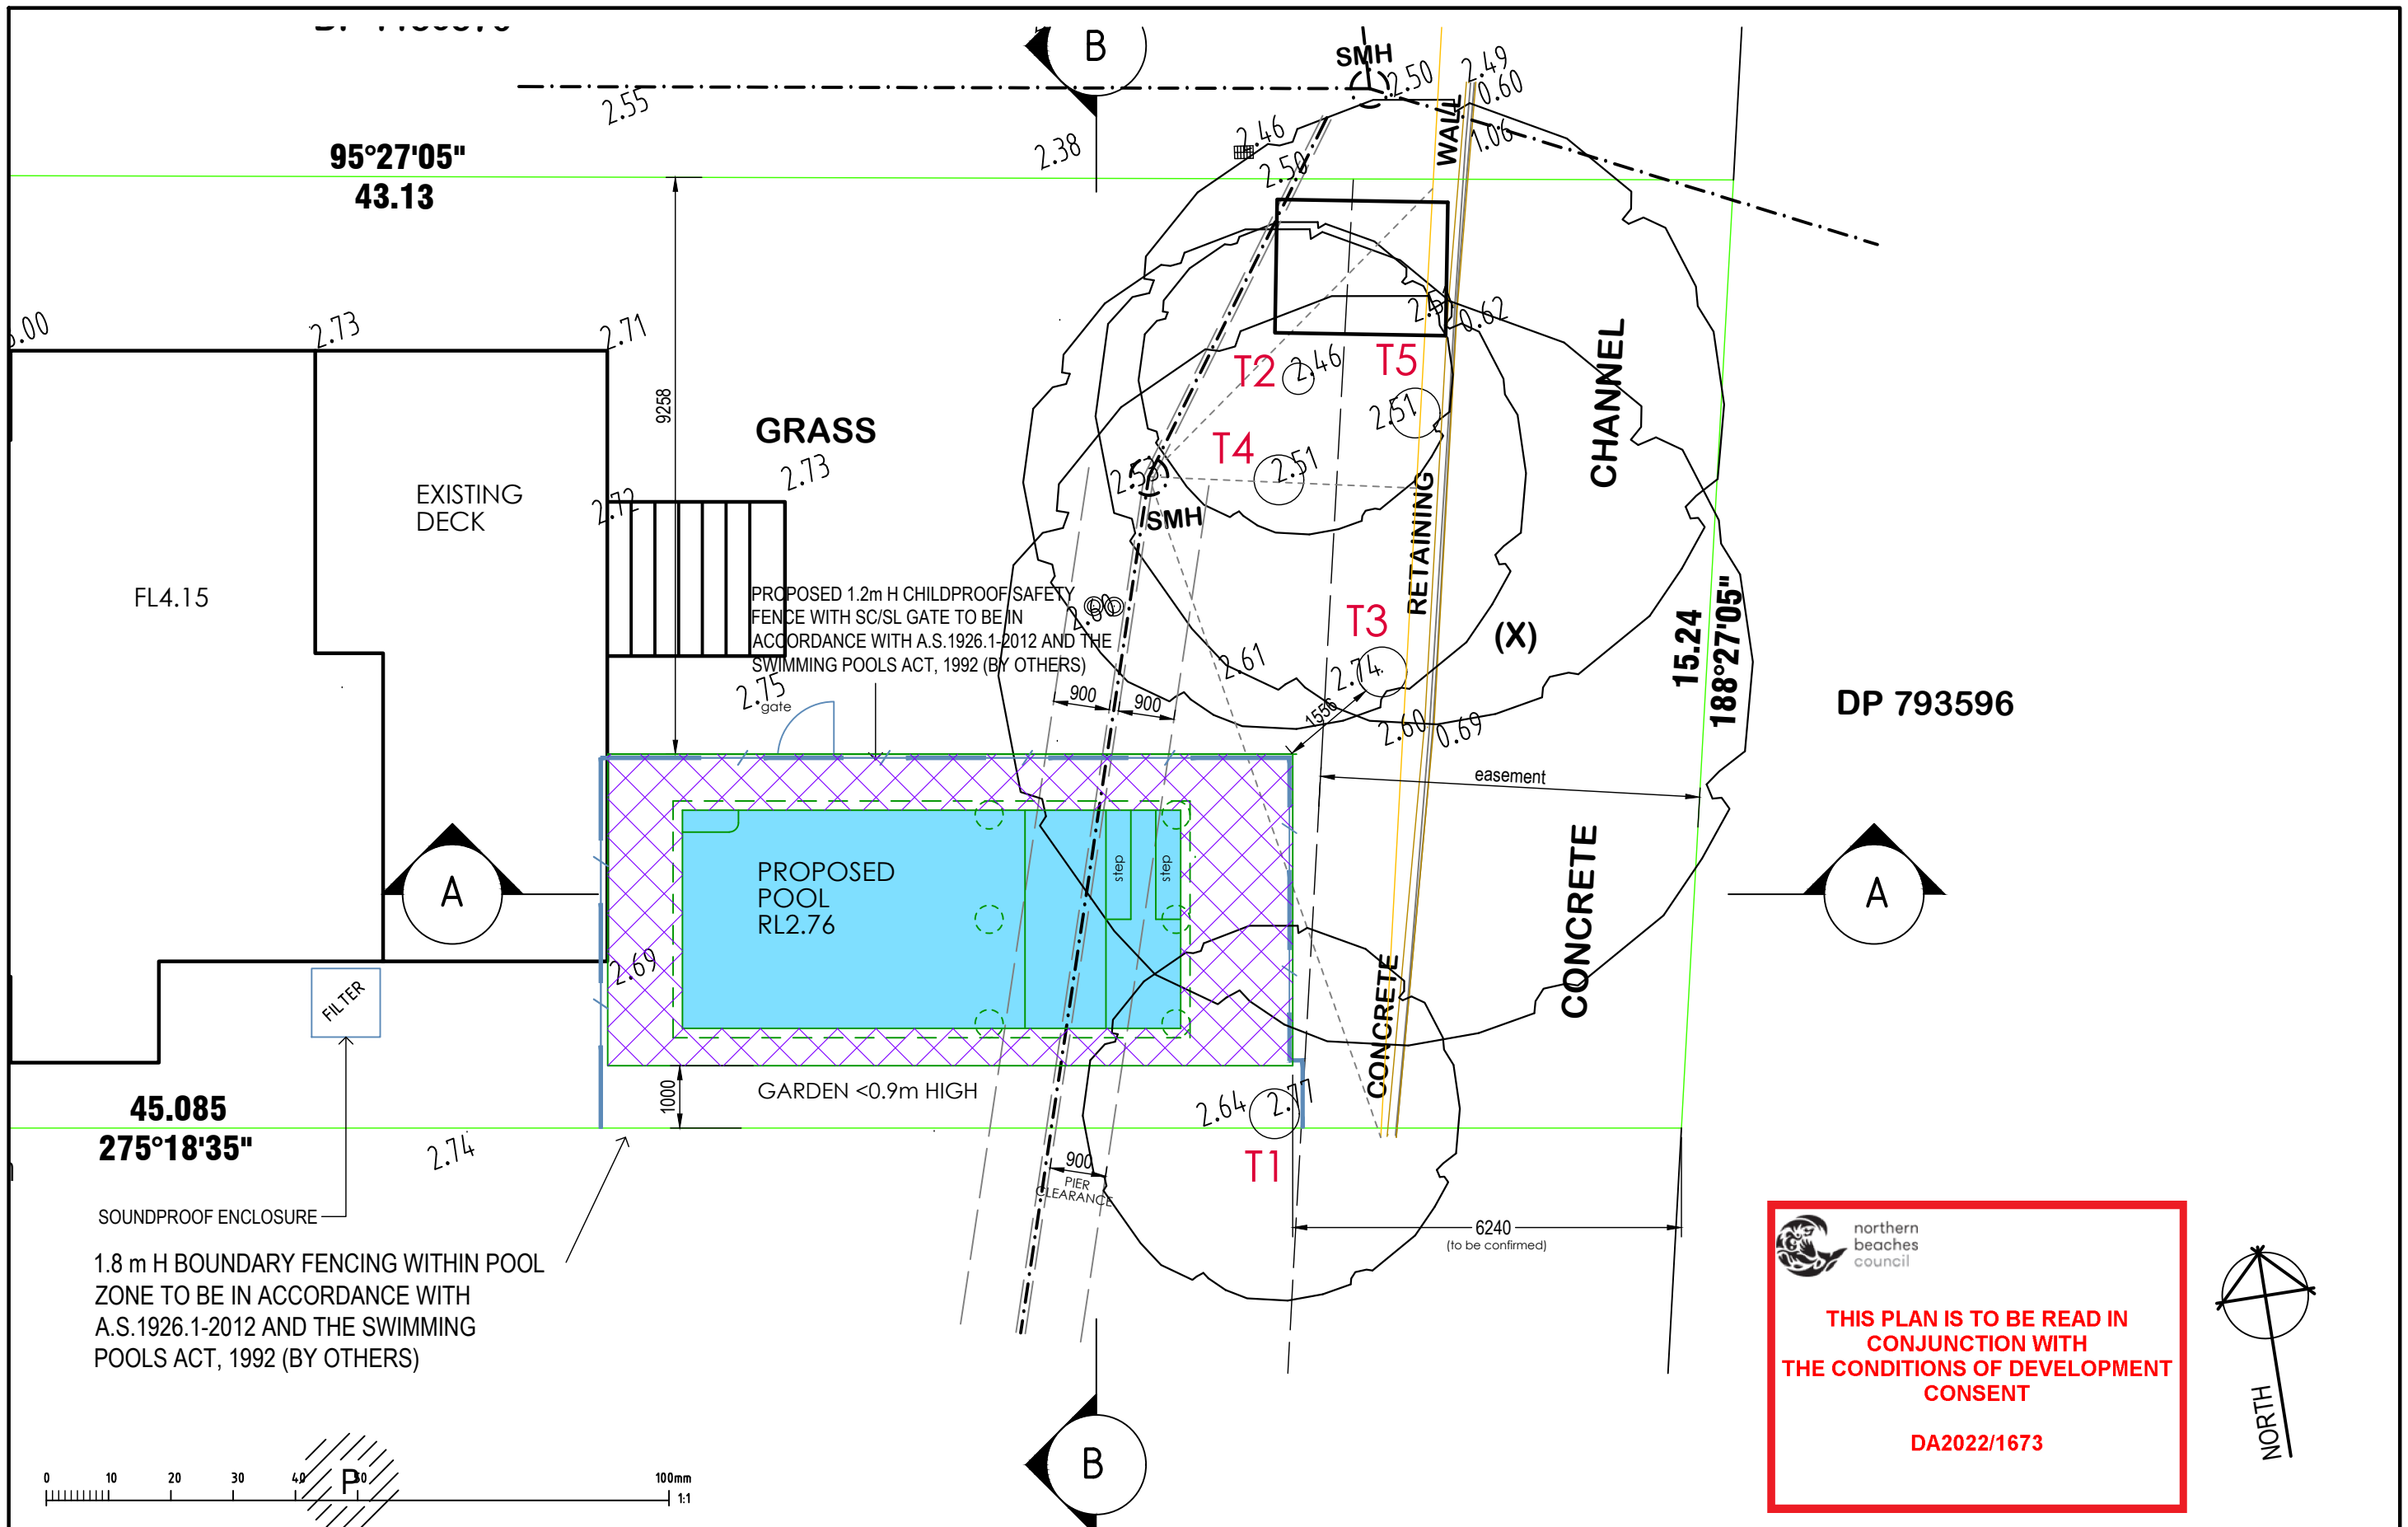

 RIGHT ANGLE DESIGN & DRAFTING PTY LTD ROBYN GOOD HORTICULTURE CERT III ASSOC. DIPLOMA STRUCTURAL ENGINEERING NZCO ARCHITECTURAL DRAUGHTING P.O. Box 1049 SURRY HILLS 2010 PH: 8399-0072 EMAIL: info@rightangledesign.com.au ABN: 70 150 745 556	REVISIONS: A 07.03.23 - POOL REVISED & LOWERED	PROPOSED POOL & ASSOCIATED WORKS JAMES AND ALICIA CAMPBELL LOT 19 DP21687 No. 47 ELAINE AVENUE AVALON BEACH 2107	<table><tr><td colspan="4">DWG NAME</td></tr><tr><td colspan="4">PLAN AT REAR YARD</td></tr><tr><td>DATE</td><td>SCALE AT A3</td><td>JOB NUMBER</td><td>DWG NUMBER</td></tr><tr><td>MAR 2021</td><td>1:100</td><td>RADD21026</td><td>P2^A</td></tr></table>	DWG NAME				PLAN AT REAR YARD				DATE	SCALE AT A3	JOB NUMBER	DWG NUMBER	MAR 2021	1:100	RADD21026	P2 ^A
DWG NAME																			
PLAN AT REAR YARD																			
DATE	SCALE AT A3	JOB NUMBER	DWG NUMBER																
MAR 2021	1:100	RADD21026	P2 ^A																



northern
beaches
council

**THIS PLAN IS TO BE READ IN
CONJUNCTION WITH
THE CONDITIONS OF DEVELOPMENT
CONSENT**

DA2022/1673



PROPOSED POOL & ASSOCIATED WORKS
JAMES AND ALICIA CAMPBELL
LOT 19 DP21687
No. 47 ELAINE AVENUE
AVALON BEACH 2107

DATE	SCALE AT A3	JOB NUMBER	DWG NUMBER
MAR 2021	1:100	RADD21026	P3