



northern
beaches
council

THIS PLAN IS TO BE READ IN
CONJUNCTION WITH
THE CONDITIONS OF DEVELOPMENT
CONSENT

MOD2022/0133

REVISIONS

A	FOR CONSULTANT REPORTS
B	FOR DA SUBMISSION
C	DA AMENDED
D	DA AMENDED
E	S4.55

LEGEND

- EXISTING STRUCTURE
- PROPOSED STRUCTURE
- DEMOLITION

S4.55 AMENDMENTS

**No. 11
MULTI STOREY RENDERED
BUILDING
S.P.76027**

DEVELOPMENT APPLICATION (DA) - NOT FOR CONSTRUCTION

PROPOSED ROOF PLAN

012345m

1:100

Project & Address

Alterations to existing commercial building

14 South Steyne Manly NSW 2095/ LOT 501/ DP736679

Client

-

DWG No

DA12

Revision

F

Date

14/2/22

BUILDINGSTUDIO

concept | building design | interior


U+I BUILDING STUDIO

E: info@uibuildingstudio.com | W: www.uibuildingstudio.com

U+

**THIS PLAN IS TO BE READ IN
CONJUNCTION WITH
THE CONDITIONS OF DEVELOPMENT
CONSENT**

MOD2022/0133

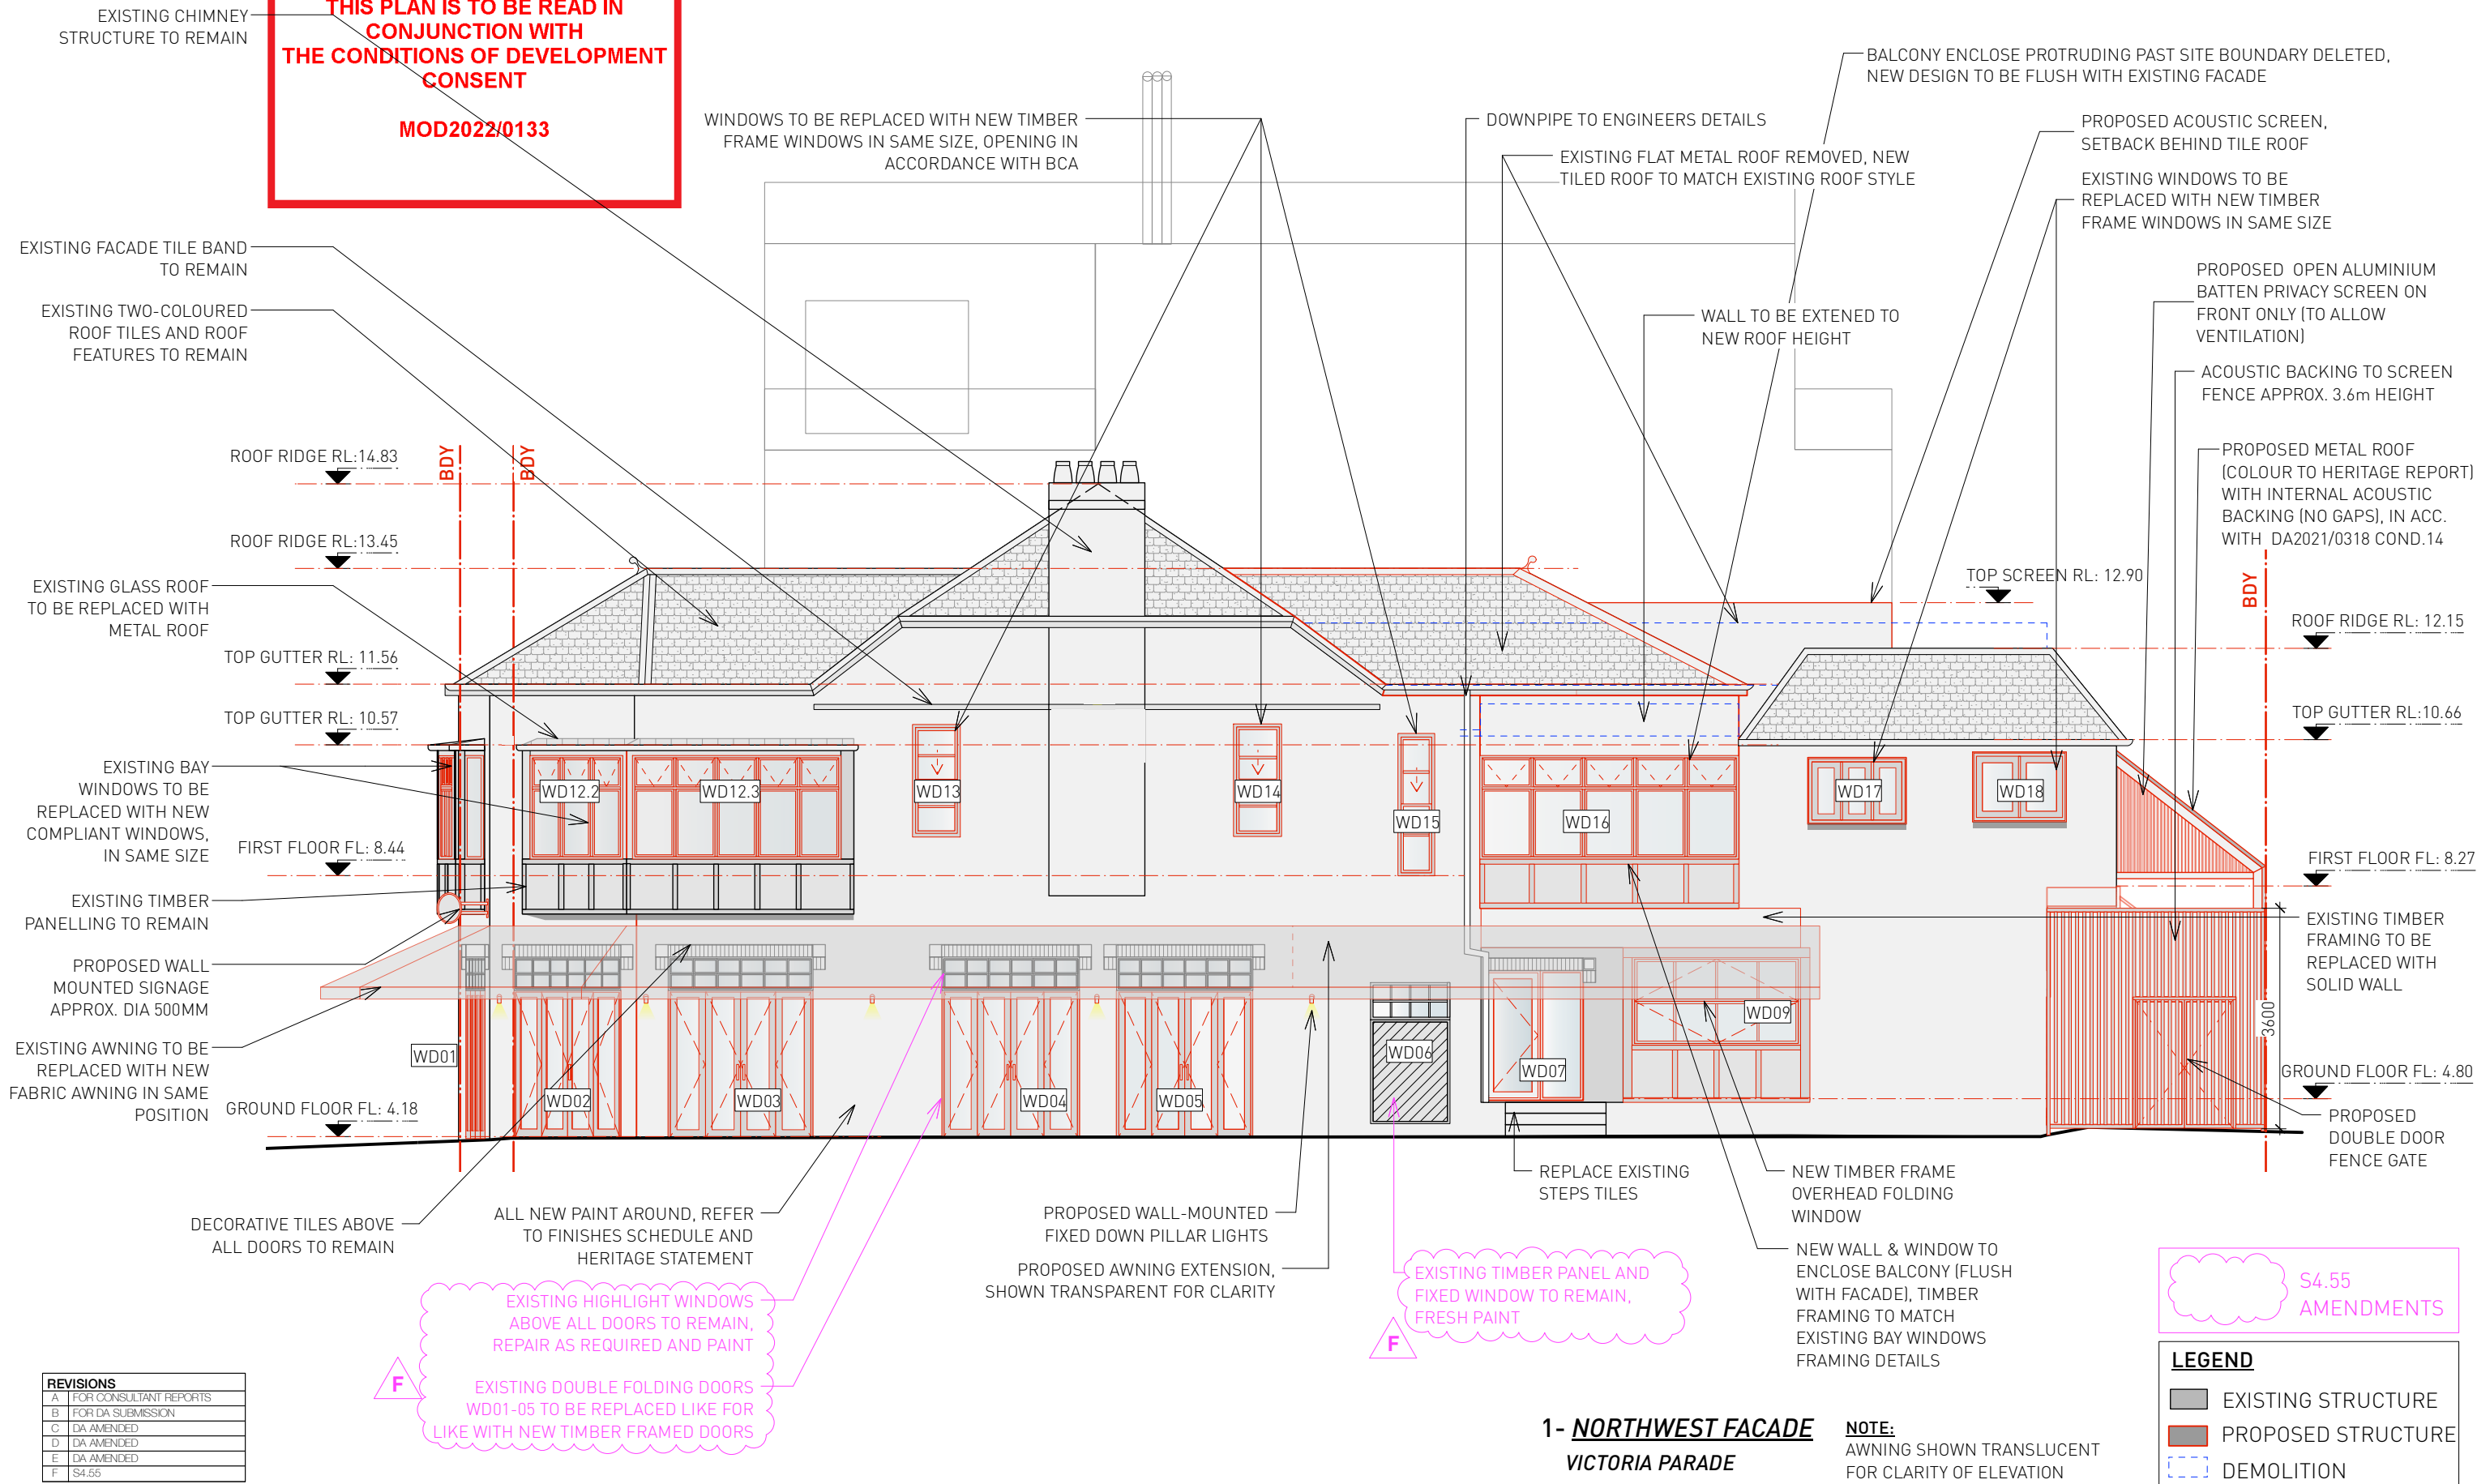

DEVELOPMENT APPLICATION - S4.55 - NOT FOR CONSTRUCTION

PROPOSED ELEVATION

