


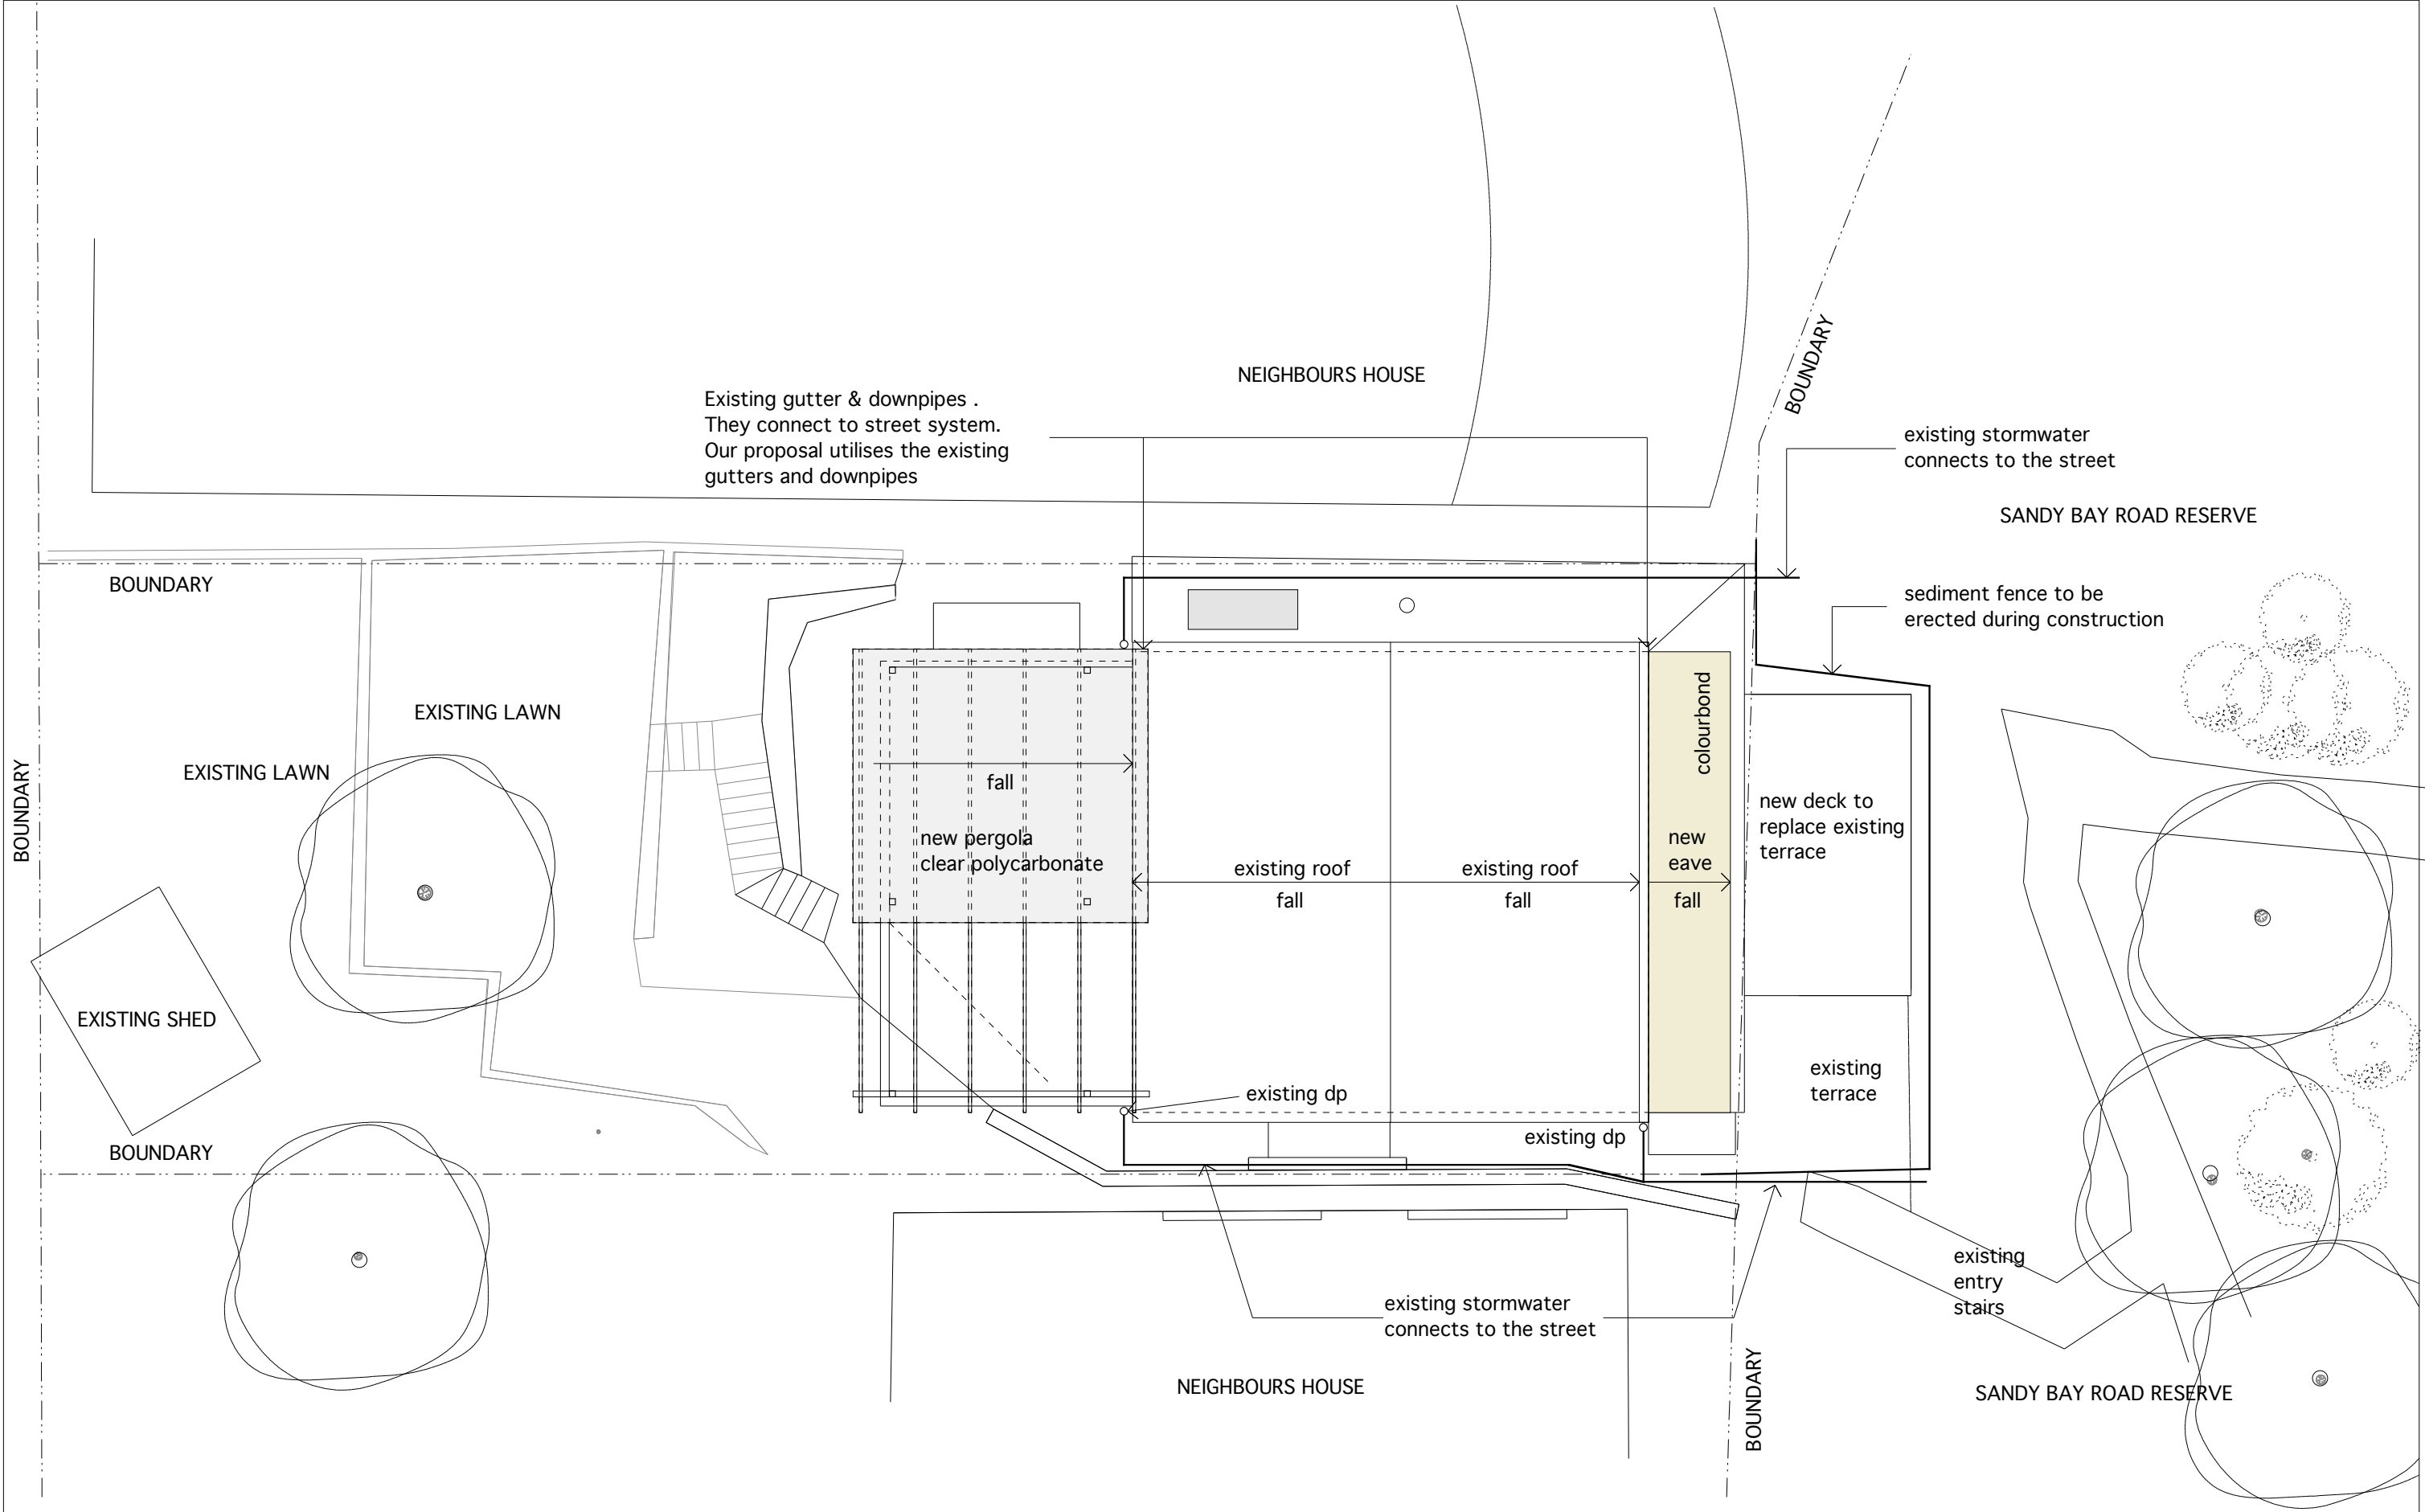

Sandy Bay renovation Paloma & Paul Llamazares Lot 172 DP 99 99 18 Sandy Bay Road Clontarf, NSW, 2093		WALKNORTH architecture Po Box 50 Church Point NSW 2105 ph 0428 992058 fx (02) 9999 2058 email jayap@ozemail.com.au	STORMWATER PLAN DWG No CC 104 SCALE 1:100 Do not scale from drawings. Verify all dimensions and levels on site. walknorth Architecture are the owners of the copyright subsisting in these drawings, plans and specifications. They must not be used, reproduced or copied in whole or part nor may the information, ideas and concepts therein contained be disclosed to any person without the prior written consent of walknorth Architecture.	Issue No & Date
	tn 1mm			CC 19.11.09