


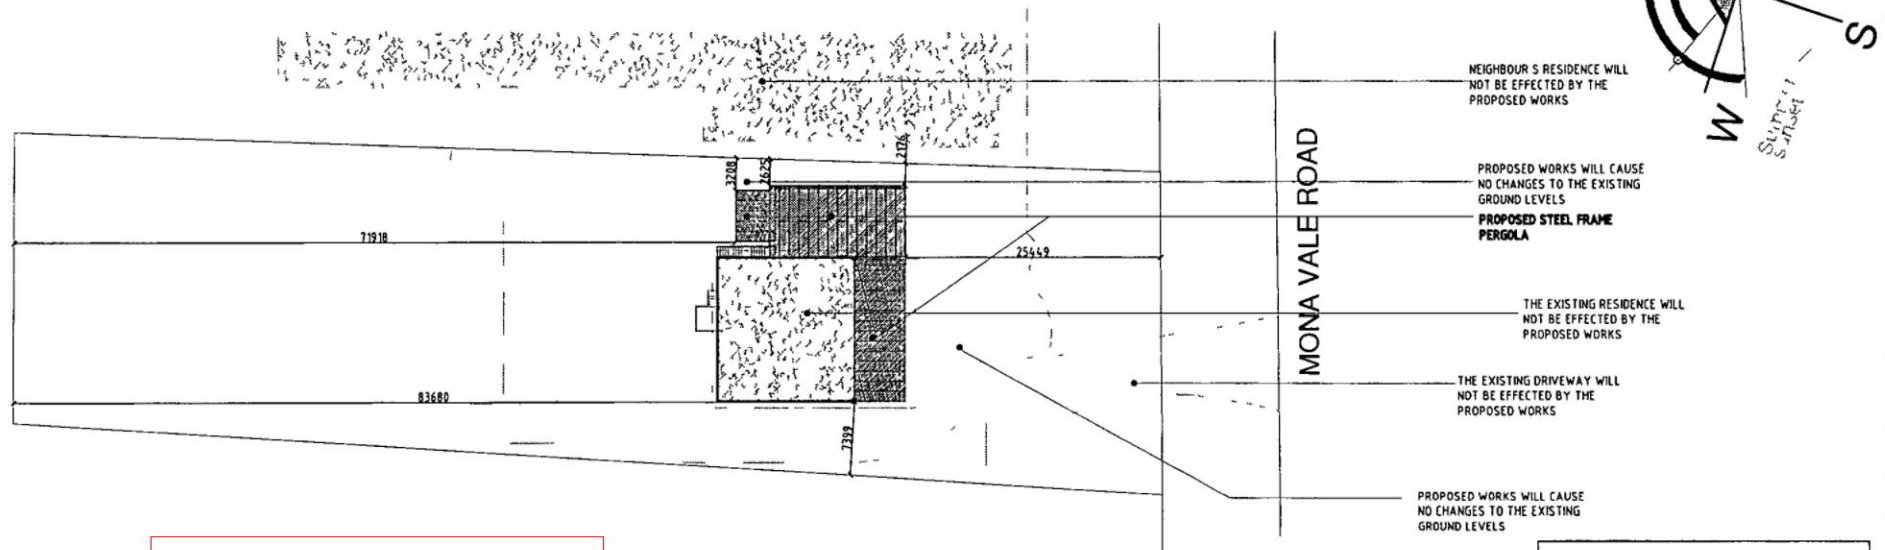

THIS PLAN TO BE READ IN
CONJUNCTION WITH
DA2017/0595
NORTHERN BEACHES COUNCIL

LOT 70
DP 752017
TERRY HILLS

PERGOLA NOTES

NON-PERMANENT
POWDER COATED STEEL
STRUCTURE
INSULATED COVER

BLOCK AREA 3461 sqm
GVA 200 sqm

PROPOSED PERGOLA
AREA 117.5 sqm

NOTE THIS DEVELOPMENT WILL
COMPLY WITH THE A C T SINGLE
HOUSING DEVELOPMENT CODE THAT
CAME INTO EFFECT IN JANUARY 2014

NO MATERIALS OR
VECHILES TO BE STORED
ON THE VERGE



FOR DA

				 Vogue PERGOLA DISCOVER YOUR OUTDOOR POTENTIAL	VOGUE PERGOLAS CANBERRA Pty Ltd 90 TRALEE STREET HUME ACT 2620 NSW 2620 CONTACT DETAILS PH 1300 723 849 draft@voguepergolas.com.au www.voguepergolas.com.au	OUTDOOR ELEGANCE	SITE PLAN	
						PROJECT	1 500 (A3) 18/10/2016	
							HG AS	
DETAILS	AMENDMENT	BY	ISSUE			VOGUE PERGOLA 339 MONA VALE RD TERRILL HILLS NSW	PS-17-006 1/11	

THIS DRAWING AND ANY/ALL AMENDMENTS REMAIN THE PROPERTY OF VOGUE PERGOLAS CANBERRA PTY LTD

DIMENSIONS OVERRIDE ACTUAL SCALED DISTANCES - DO NOT SCALE FROM DRAWING

THIS PLAN TO BE READ IN
CONJUNCTION WITH
DA2017/0595
NORTHERN BEACHES COUNCIL

NEIGHBOUR'S RESIDENCE WILL
NOT BE EFFECTED BY THE
PROPOSED WORKS

PROPOSED WORKS WILL
CAUSE NO CHANGES TO THE
EXISTING GROUND LEVELS

PROPOSED STEEL FRAME
PERGOLA

THE EXISTING RESIDENCE WILL
NOT BE EFFECTED BY THE
PROPOSED WORKS

PROPOSED STEEL FRAME
PERGOLA

PROPOSED WORKS WILL
CAUSE NO CHANGES TO THE
EXISTING GROUND LEVELS

THE EXISTING DRIVEWAY WILL
NOT BE EFFECTED BY THE
PROPOSED WORKS

MONA VALE ROAD

FOR DA

		 DISCOVER YOUR OUTDOOR POTENTIAL		VOGUE PERGOLAS CANBERRA Pty Ltd 99 TRALEE STREET HUME ACT 2620 NSW 1707 CONTACT DETAILS: PH 1300 723 849 draft@voguepergolas.com.au www.voguepergolas.com.au		OUTDOOR ELEGANCE VOGUE PERGOLA 339 MONA VALE RD TERREY HILLS NSW		SITE PLAN SCALE 1:200 (A3) DATE 18/10/2016 HG AS PS-17-006 2/11	
DETAILS	AMENDMENT			BY	ISSUE				


THIS DRAWING AND ANY/ALL AMENDMENTS REMAIN THE PROPERTY OF VOGUE PERGOLAS CANBERRA PTY LTD

DIMENSIONS OVERRIDE ACTUAL SCALED DISTANCES - DO NOT SCALE FROM DRAWING

THIS PLAN TO BE READ IN
CONJUNCTION WITH

DA2017/0595

NORTHERN BEACHES COUNCIL

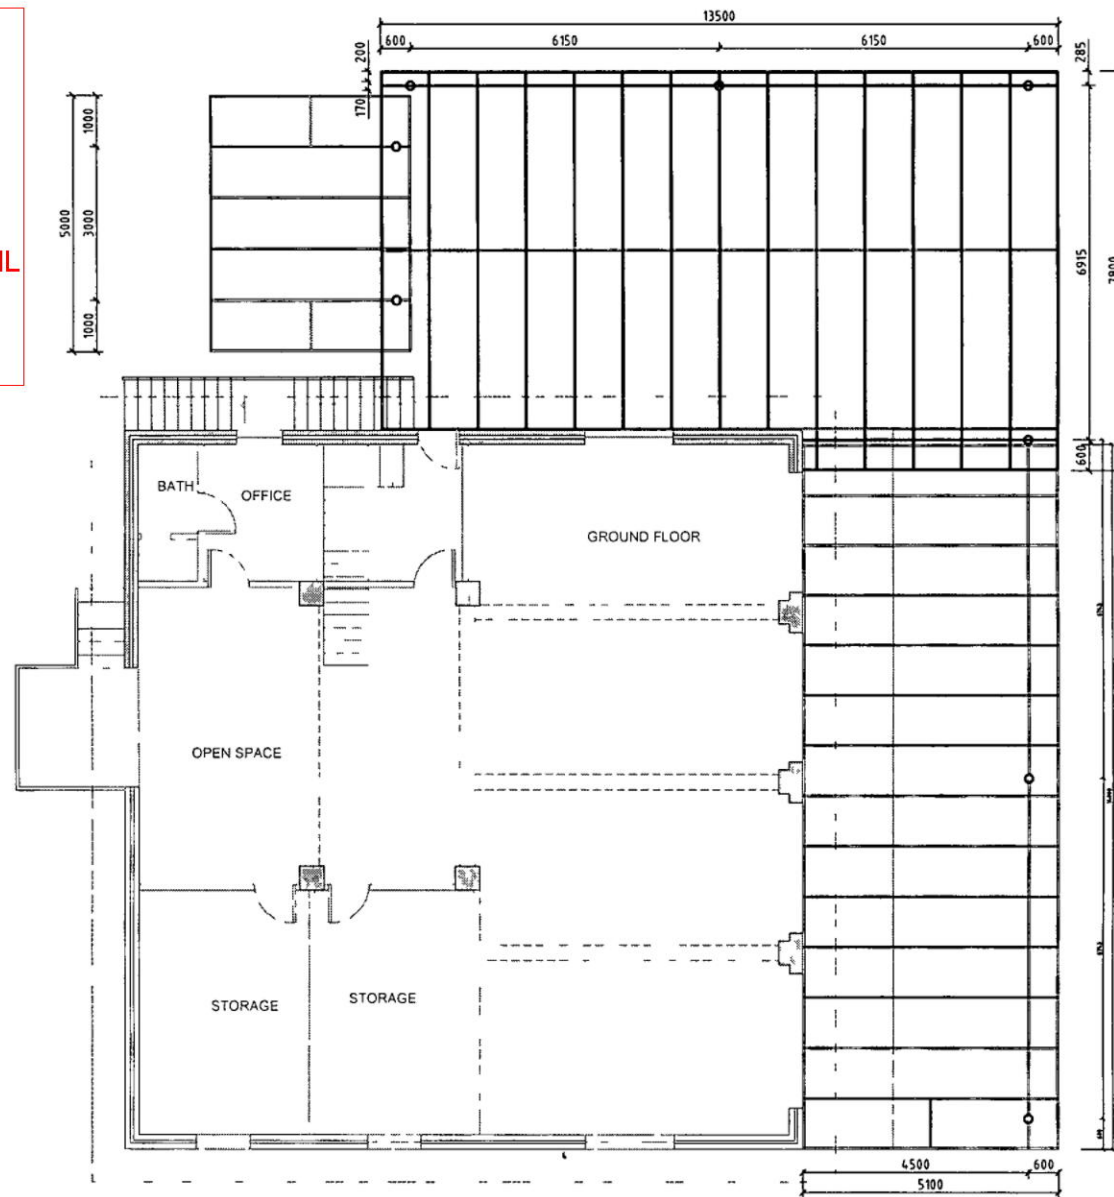


FOR DA

		 VOGUE PERGOLA DISCOVER YOUR OUTDOOR POTENTIAL	VOGUE PERGOLAS CANBERRA Pty Ltd 80 TRALEE STREET HUME ACT 2620 PH 1300 723 8449 draft@voguepergolas.com.au www.voguepergolas.com.au	OUTDOOR ELEGANCE VOGUE PERGOLA 339 MONA VALE RD TERREY HILLS NSW	FLOOR PLAN	
DETAILS	AMENDMENT				SCALE	DATE
		BY	ISSUE		1:100 (A3)	18/10/2016
					PM	AS
					PS-17-006	3/11



NORTH ELEVATION

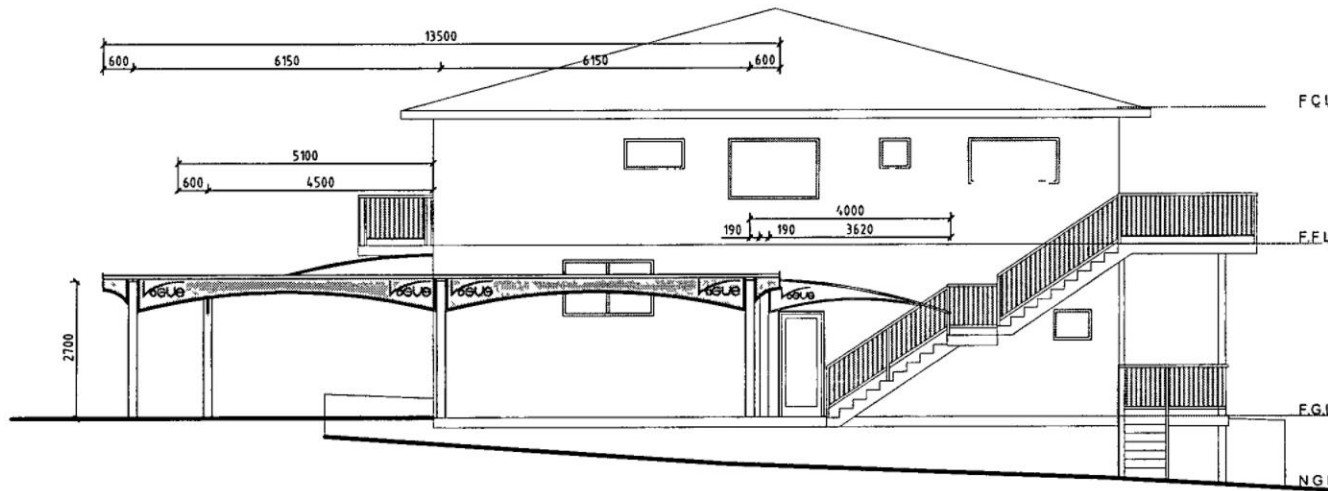

EAST ELEVATION

THIS PLAN TO BE READ IN
CONJUNCTION WITH

DA2017/0595


NORTHERN BEACHES COUNCIL

FOR DA


				 DISCOVER YOUR OUTDOOR POTENTIAL	VOGUE PERGOLAS CANBERRA Pty Ltd 99 TRALEE STREET HUME ACT 2620 PH 1300 723 849 draft@voguepergolas.com.au www.voguepergolas.com.au	OUTDOOR ELEGANCE		ELEVATIONS	
						PROJECT VOGUE PERGOLA 339 MONA VALE RD TERREY HILLS NSW		SCALE 1 50 (A3)	DATE 18/10/2016
DETAILS		AMENDMENT	BY	ISSUE			HG	DATE/ISSUED AS	PROJECT NUMBER PS-17-006
									4/11

THIS DRAWING AND ANY/ALL AMENDMENTS REMAIN THE PROPERTY OF VOGUE PERGOLAS CANBERRA PTY LTD

DIMENSIONS OVERRIDE ACTUAL SCALED DISTANCES - DO NOT SCALE FROM DRAWING

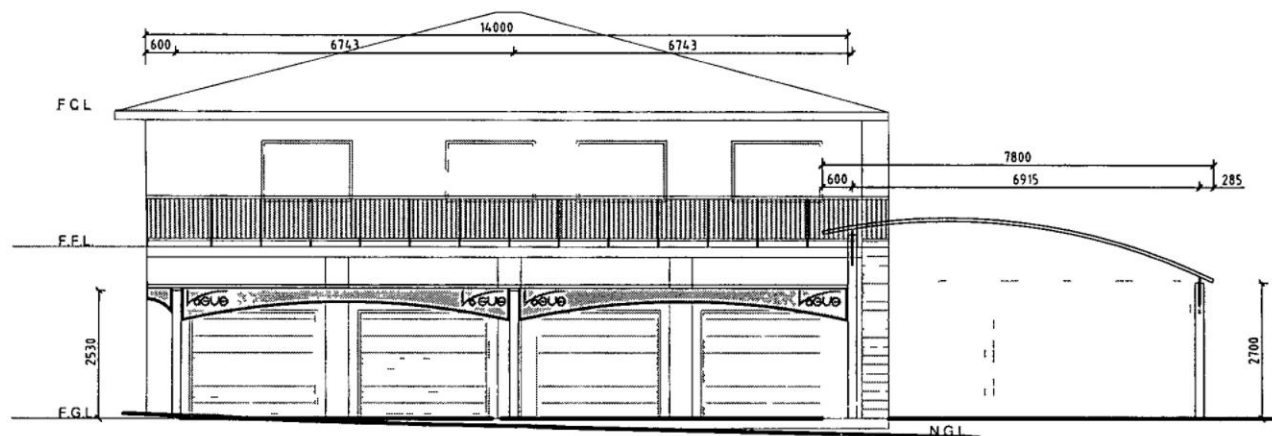

SOUTH ELEVATION

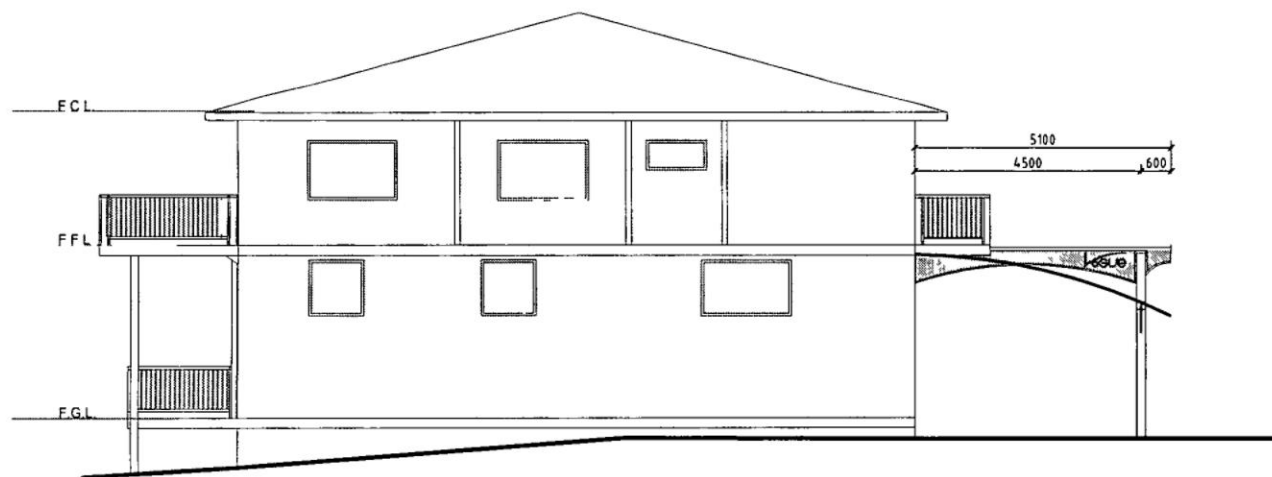


WEST ELEVATION

THIS PLAN TO BE READ IN
CONJUNCTION WITH

DA2017/0595

NORTHERN BEACHES COUNCIL

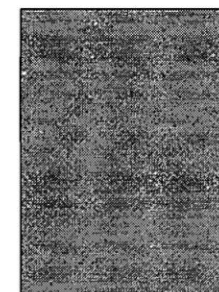

COVER COLOUR

SUNDREAM GREY

FOR DA

				 DISCOVER YOUR OUTDOOR POTENTIAL	VOGUE PERGOLAS CANBERRA Pty Ltd 88 TRALEE STREET HUME ACT 2620 A.C.T. CONTACT DETAILS PH 1300 723 849 draft@voguepergolas.com.au www.voguepergolas.com.au	OUTDOOR ELEGANCE VOGUE PERGOLA 339 MONA VALE RD TERREY HILLS NSW	ELEVATIONS & COLOURS	
DETAILS	AMENDMENT	BY	ISSUE				150 (A3) HG PS-17-006	18/10/2016 AS 5/11


THIS DRAWING AND ANY/ALL AMENDMENTS REMAIN THE PROPERTY OF VOGUE PERGOLAS CANBERRA PTY LTD

DIMENSIONS OVERRIDE ACTUAL SCALED DISTANCES - DO NOT SCALE FROM DRAWING

THIS PLAN TO BE READ IN
CONJUNCTION WITH

DA2017/0595

NORTHERN BEACHES COUNCIL

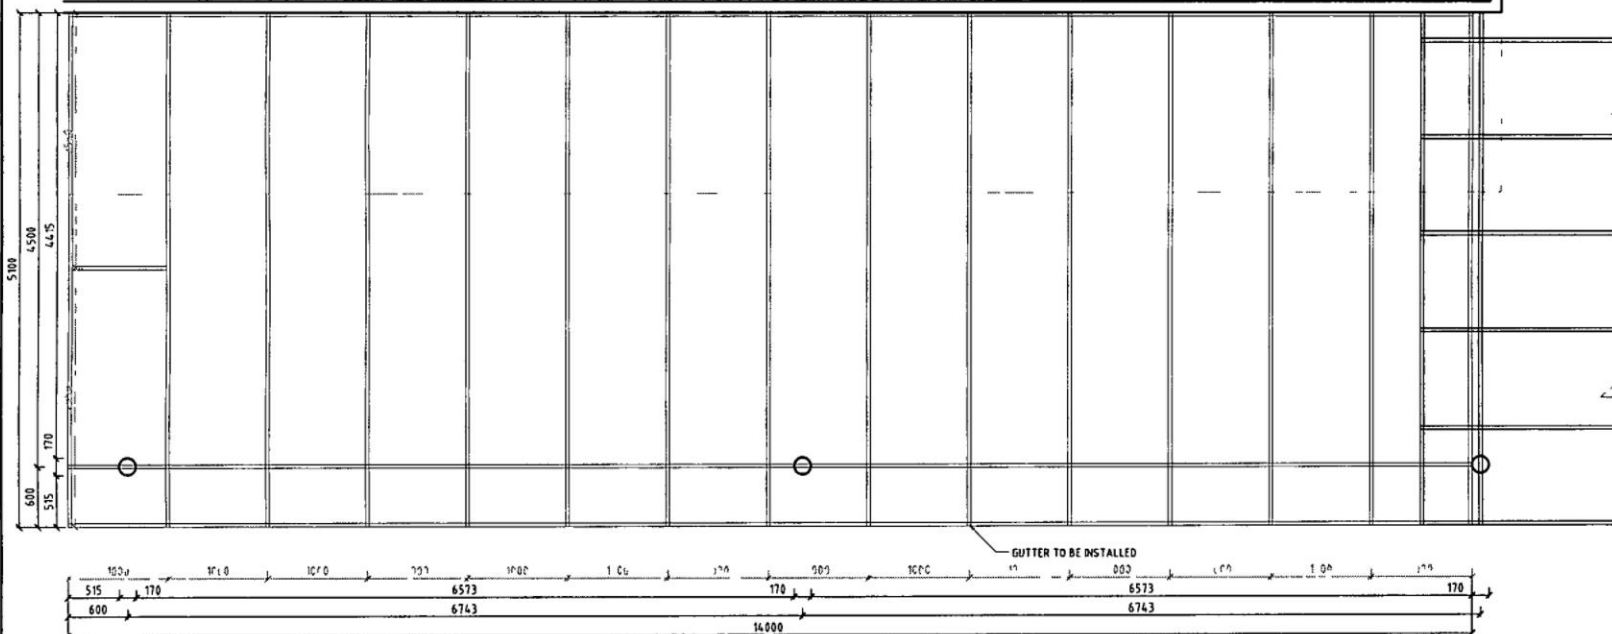

RADIUS DIMENSIONS

R_1 12.0m & TL 5.3m
R_2 12.0m & TL 7.2m
R_3 12.0m & TL 8.0m

PERGOLA NOTES

POWDERCOAT TBC
COVER SUNDREAM GREY
TO BE CONFIRMED BY THE CLIENT

PERGOLA AREA

AREA 74.46 x 114.5 = 188.96sqm

ADDITIONAL NOTES

65x35 RHS TOP CHORD




FOR DA

DETAILS		AMENDMENT		BY	ISSUE	DISCOVER YOUR OUTDOOR POTENTIAL	VOGUE PERGOLAS CANBERRA Pty Ltd 89 TRALEE STREET HUME ACT 2820 02 6111 7711 6-72 CONTACT DETAILS PH 1300 723 849 draft@voguepergolas.com.au www.voguepergolas.com.au	OUTDOOR ELEGANCE VOGUE PERGOLA 339 MONA VALE RD TERREY HILLS NSW	QUOT PERGOLA PLAN 150 (A3) PM PS-17-006	DATE 18/10/2016 AS 6/11	DRAWN DRAWN/DESIGNED DRAWN NUMBER


THIS DRAWING AND ANY/ALL AMENDMENTS REMAIN THE PROPERTY OF VOGUE PERGOLAS CANBERRA PTY LTD

DIMENSIONS OVERRIDE ACTUAL SCALED DISTANCES - DO NOT SCALE FROM DRAWING

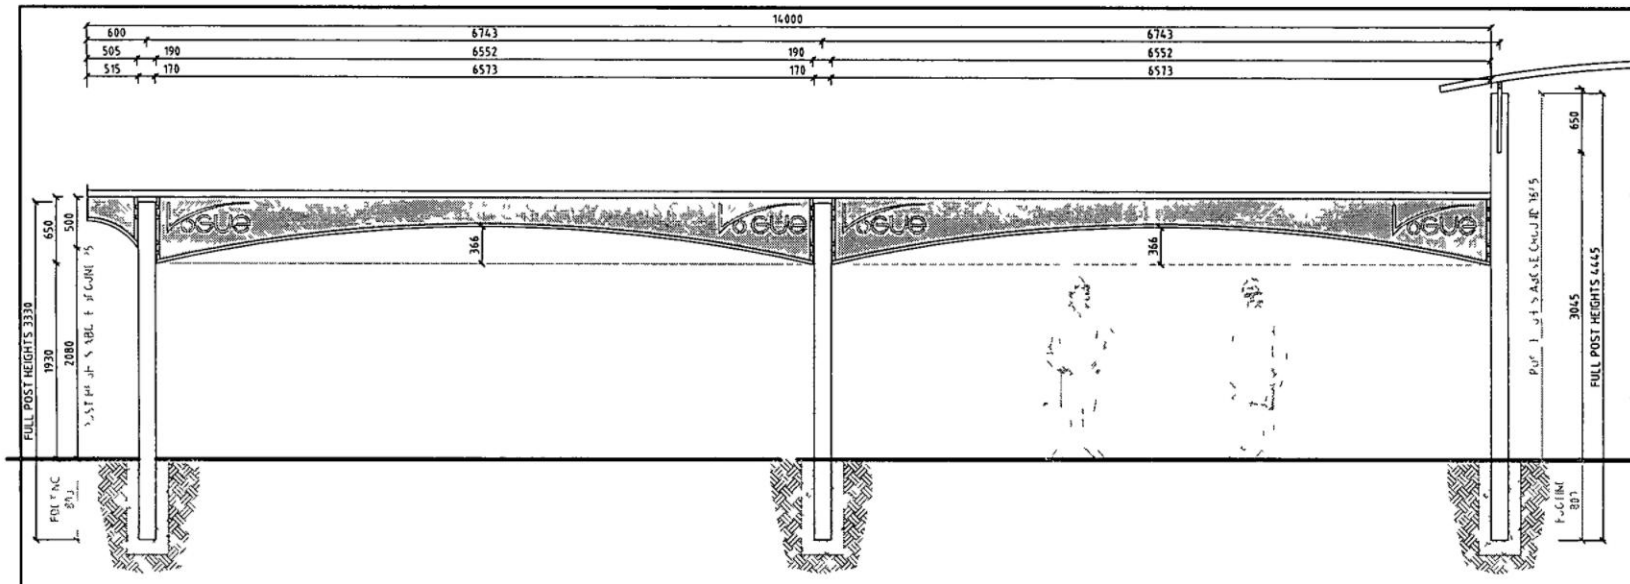

TRUSS ELEVATION

THIS PLAN TO BE READ IN
CONJUNCTION WITH
DA2017/0595
NORTHERN BEACHES COUNCIL

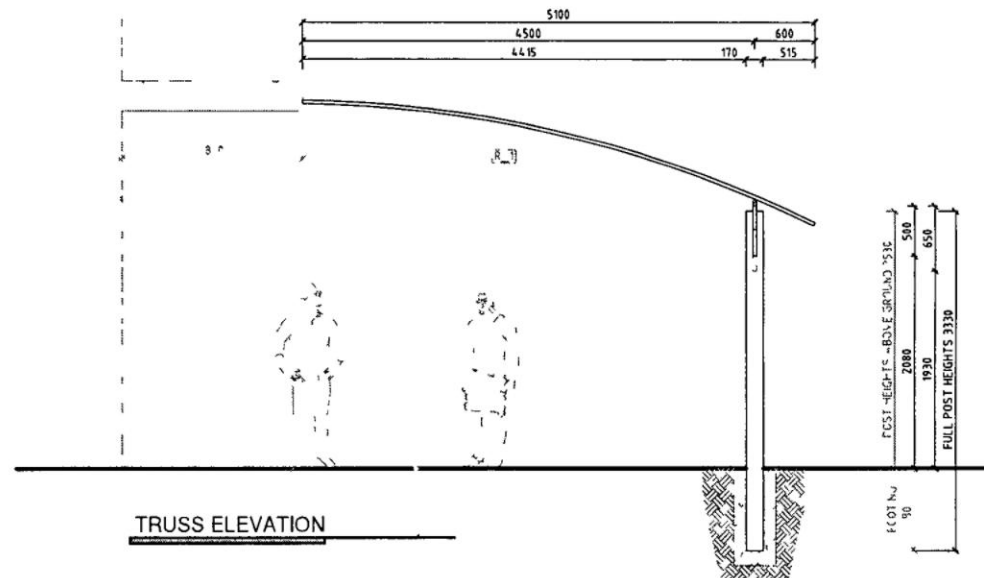

TRUSS ELEVATION

RADIUS DIMENSIONS

R_1 12.0m & TL 5.3m
R_2 12.0m & TL 7.1m

PERGOLA NOTES

POWDERCOAT TBC
COVER SUNDREAM GREY
TO BE CONFIRMED BY THE CLIENT

PERGOLA AREA

AREA 74.46 + 114.5 = 188.96sqm

ADDITIONAL NOTES

65x35 RHS TOP CHORD




FOR DA

DETAILS		AMENDMENT		BY		ISSUE		 DISCOVER YOUR OUTDOOR POTENTIAL		VOGUE PERGOLAS CANBERRA Pty Ltd 99 TRALEE STREET HUME ACT 2620 VIC CONTACT DETAILS PH 1300 723 849 draft@voguepergolas.com.au www.voguepergolas.com.au	OUTDOOR ELEGANCE VOGUE PERGOLA 339 MONA VALE RD TERREY HILLS NSW	CLIENT PROJECT DATE DRAWN/DESIGNED CHECKED SCALE DATE DRAWING NUMBER	ELEVATIONS 1 50 (A3) PM PS-17-006 18/10/2016 AS 7/11
---------	--	-----------	--	----	--	-------	--	---	--	--	---	---	--


THIS DRAWING AND ANY/ALL AMENDMENTS REMAIN THE PROPERTY OF VOGUE PERGOLAS CANBERRA PTY LTD

DIMENSIONS OVERRIDE ACTUAL SCALED DISTANCES - DO NOT SCALE FROM DRAWING

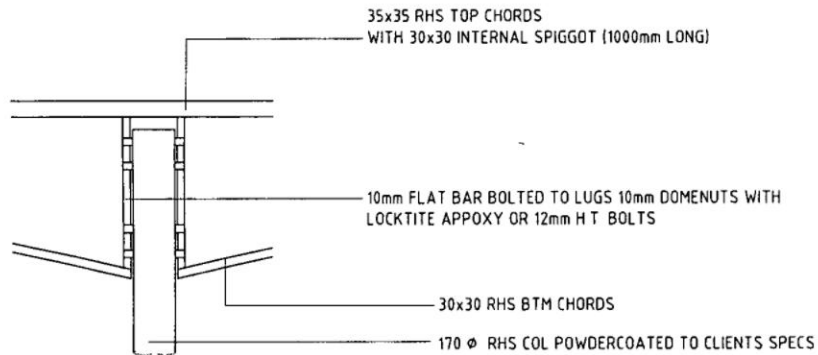

DETAIL 'A'

TYP POST TO TRUSS CONNECTION
SCALE 120 (A1)

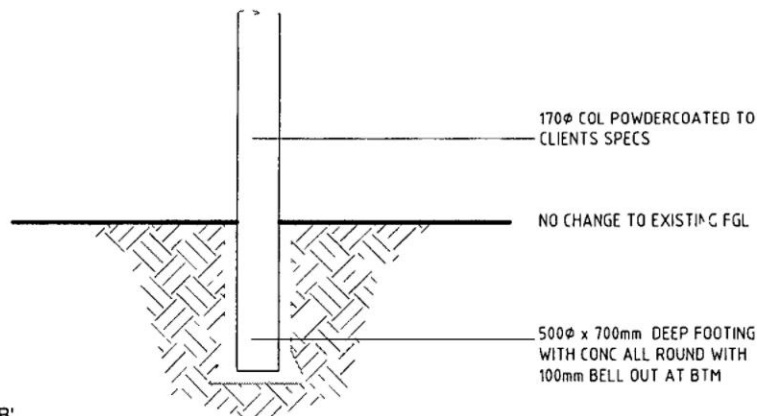

DETAIL 'B'

TYP FOOTING IN DETAIL
SCALE 120 (A3)

35x35 RHS TOP CHORDS
WITH 30x30 INTERNAL SPIGGOT (1000mm LONG)

10mm FLAT BAR BOLTED TO LUGS 10mm DOMES WITH
LOCKTITE APPOXY OR 12mm H T BOLTS

30x30 RHS BTM CHORDS

170 ϕ RHS COL POWDERCOATED TO CLIENTS SPECS

DETAIL 'C'

TYP POST TO TRUSS CONNECTION
SCALE 120 (A2)

**THIS PLAN TO BE READ IN
CONJUNCTION WITH**

DA2017/0595

NORTHERN BEACHES COUNCIL


STRUCTURAL CERTIFICATION	
DATE 17/8/2016	
A M Stodulka M Eng Sc (Syd Uni) MIE Aust CP Eng No 3017	

FOR DA

DETAILS	AMENDMENT	BY	ISSUE	 VOGUE PERGOLA CANBERRA PTY LTD 99 TRALEE STREET HUME ACT 2620 PH 1300 723 849 email@voguepergolas.com.au www.voguepergolas.com.au 1 COVER FOR YOUR TERRACE	VOGUE PERGOLAS CANBERRA PTY LTD 99 TRALEE STREET HUME ACT 2620 PH 1300 723 849 email@voguepergolas.com.au www.voguepergolas.com.au	OUTDOOR ELEGANCE	STRUCTURAL DETAILS
					120 (A3)	17/8/2016	
					PM	AS	
					PS-17-006	7/7	

THIS DRAWING AND ANY/ALL AMENDMENTS REMAIN THE PROPERTY OF VOGUE PERGOLAS CANBERRA PTY LTD

DIMENSIONS OVERRIDE ACTUAL SCALED DISTANCES - DO NOT SCALE FROM DRAWING

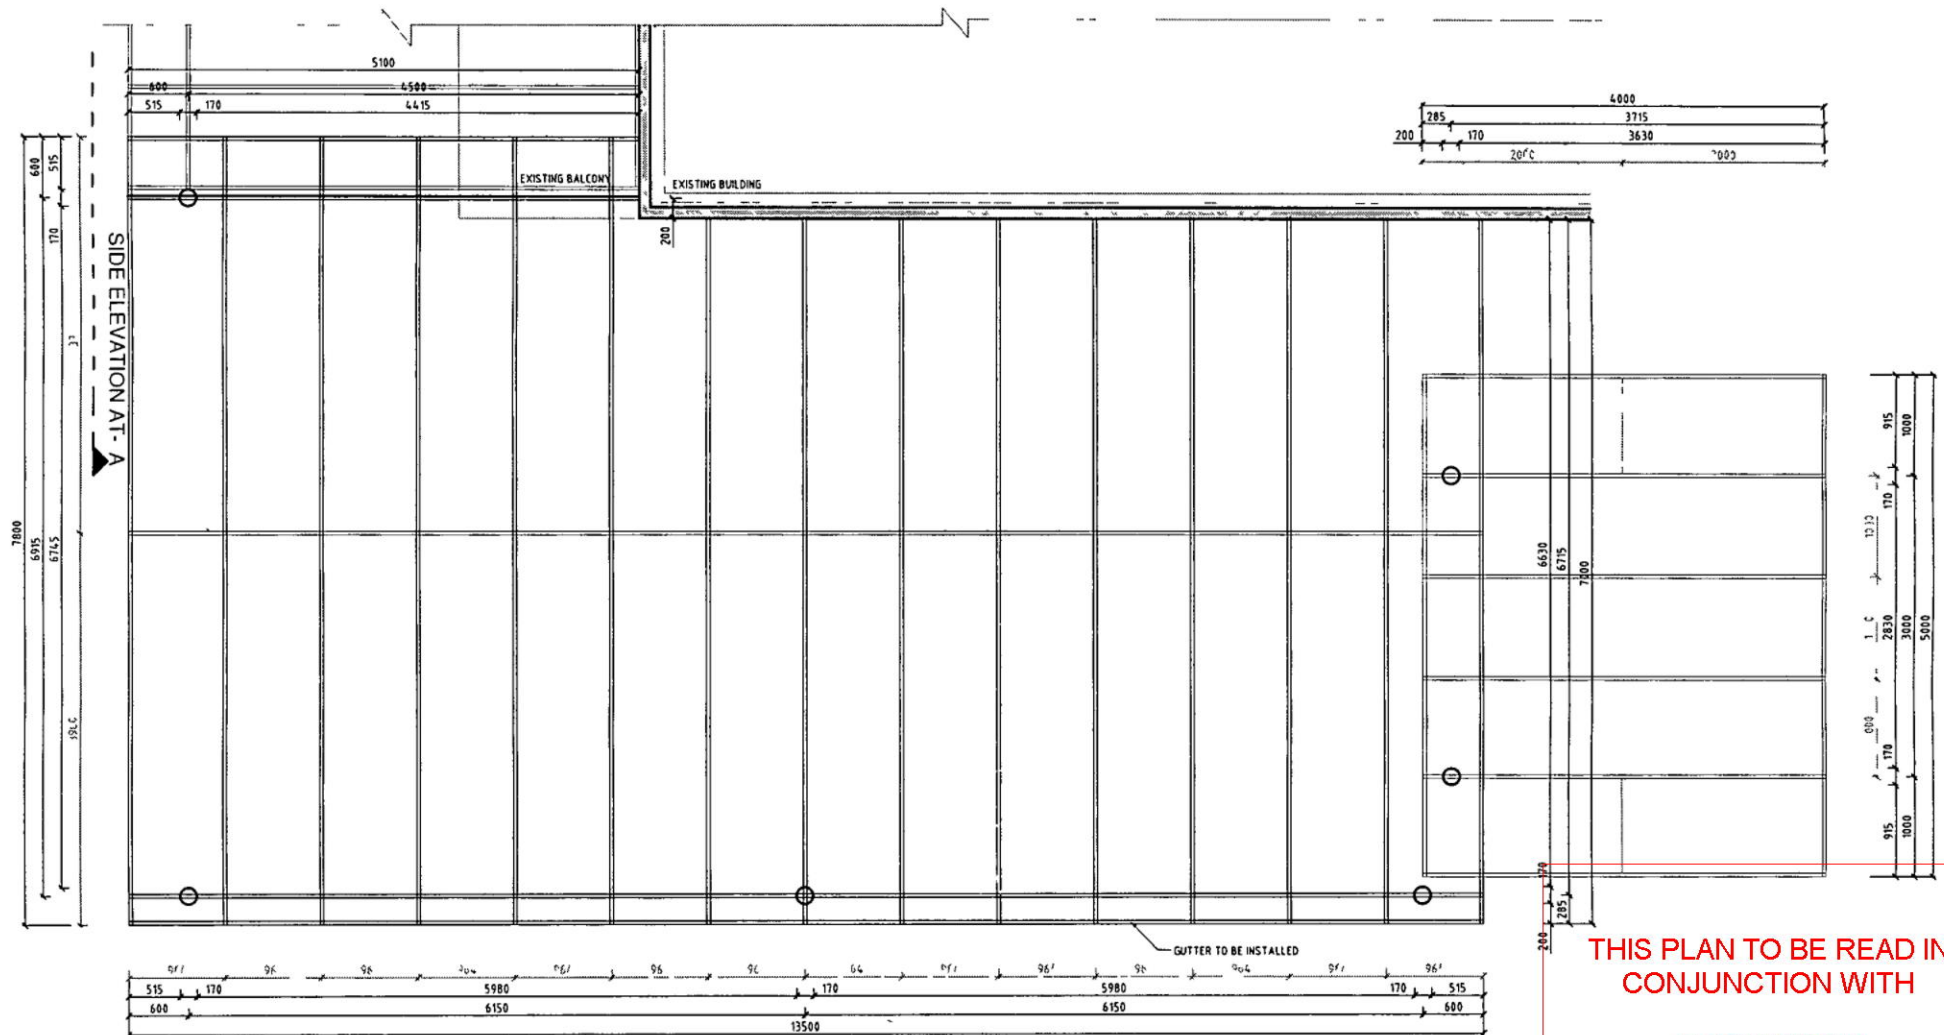


THIS PLAN TO BE READ IN
CONJUNCTION WITH
DA2017/0595
NORTHERN BEACHES COUNCIL

FOR DA

				 VOGUE PERGOLA DISCOVER YOUR OUTDOOR POTENTIAL		VOGUE PERGOLAS CANBERRA Pty Ltd 88 TRALEE STREET HUME ACT 2620 SEN 0000000000 <u>CONTACT DETAILS</u> PH 1300 723 848 draft@voguepergolas.com.au www.voguepergolas.com.au		OUTDOOR ELEGANCE VOGUE PERGOLA 339 MONA VALE RD TERREY HILLS NSW		<table><tr><td colspan="2">PERGOLA PLAN</td></tr><tr><td>SCALE</td><td>DATE</td></tr><tr><td>1:50 (A3)</td><td>18/10/2016</td></tr><tr><td>DATE REVISION</td><td>DRAWN</td></tr><tr><td>PM</td><td>AS</td></tr><tr><td colspan="2">JOB</td></tr><tr><td colspan="2">PS-17-006</td></tr><tr><td colspan="2">DATE CHG</td></tr><tr><td colspan="2">8/11</td></tr></table>				PERGOLA PLAN		SCALE	DATE	1:50 (A3)	18/10/2016	DATE REVISION	DRAWN	PM	AS	JOB		PS-17-006		DATE CHG		8/11	
PERGOLA PLAN																															
SCALE	DATE																														
1:50 (A3)	18/10/2016																														
DATE REVISION	DRAWN																														
PM	AS																														
JOB																															
PS-17-006																															
DATE CHG																															
8/11																															
DETAILS	AMENDMENT	BY	ISSUE																												


THIS DRAWING AND ANY/ALL AMENDMENTS REMAIN THE PROPERTY OF VOGUE PERGOLAS CANBERRA PTY LTD

DIMENSIONS OVERRIDE ACTUAL SCALED DISTANCES - DO NOT SCALE FROM DRAWING

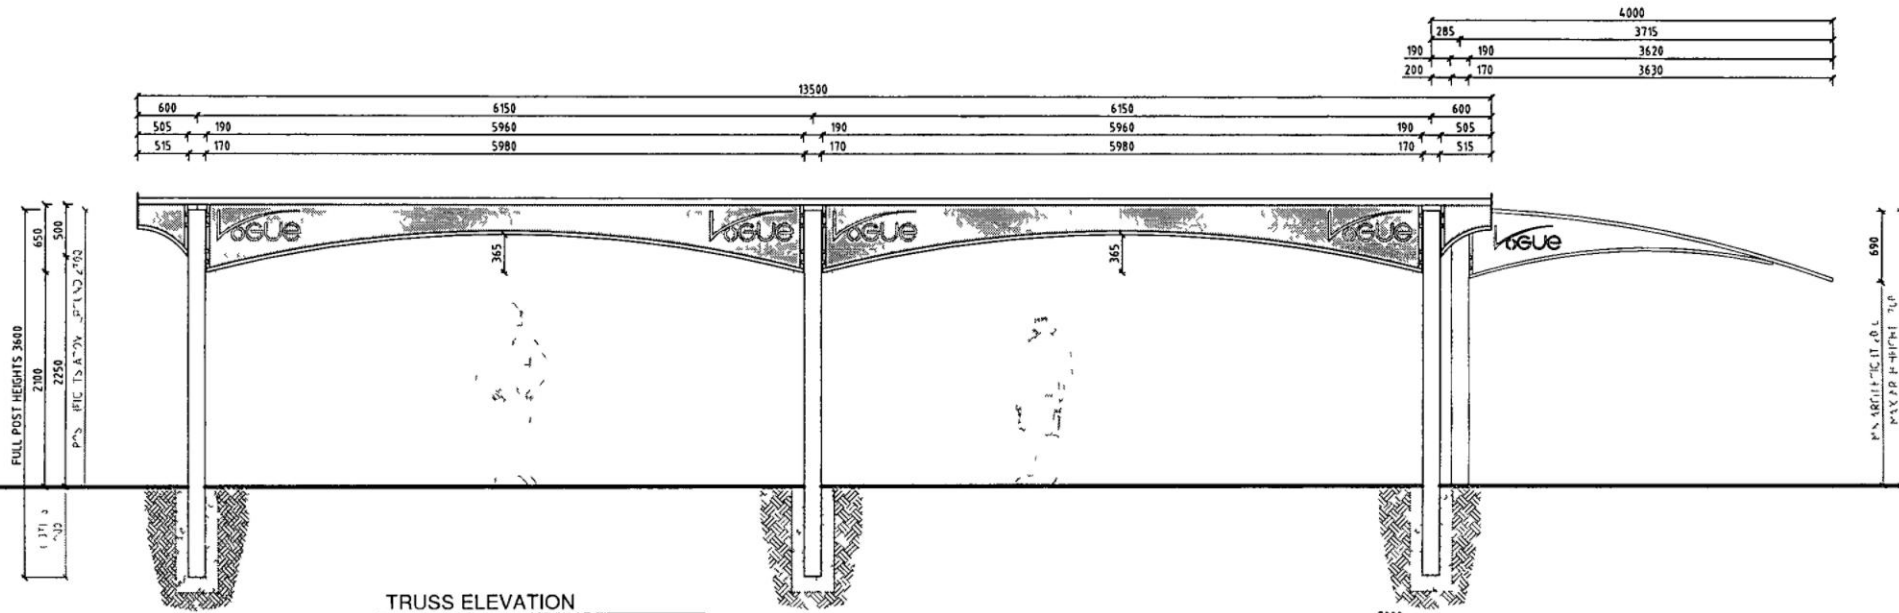

TRUSS ELEVATION

THIS PLAN TO BE READ IN
CONJUNCTION WITH
DA2017/0595
NORTHERN BEACHES COUNCIL

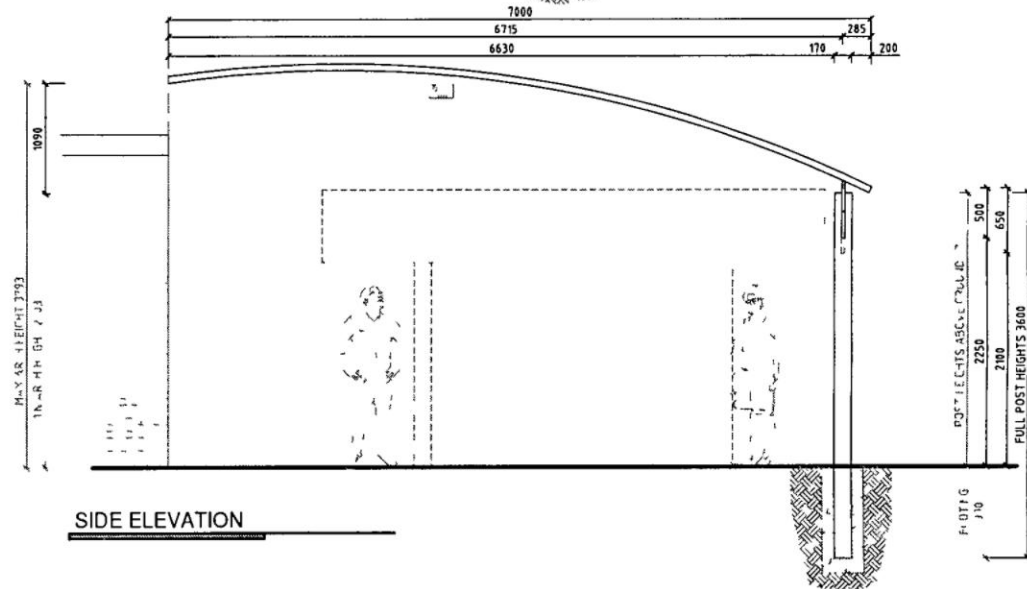


SIDE ELEVATION

FOR DA


				 DISCOVER YOUR OUTDOOR POTENTIAL	VOGUE PERGOLAS CANBERRA Pty Ltd 89 TRALEE STREET HUME ACT 2620 VIC 3601 CONTACT DETAILS PH 1300 723 849 draft@voguepergolas.com.au www.voguepergolas.com.au	OUTDOOR ELEGANCE VOGUE PERGOLA 339 MONA VALE RD TERREY HILLS NSW	ELEVATIONS		DATE 18/10/2016 DRAWN/ISSUED PM AS PS-17-006 9/11
DETAILS	AMENDMENT	BY	ISSUE				150 (A3)	DATE	

THIS DRAWING AND ANY/ALL AMENDMENTS REMAIN THE PROPERTY OF VOGUE PERGOLAS CANBERRA PTY LTD

DIMENSIONS OVERRIDE ACTUAL SCALED DISTANCES - DO NOT SCALE FROM DRAWING

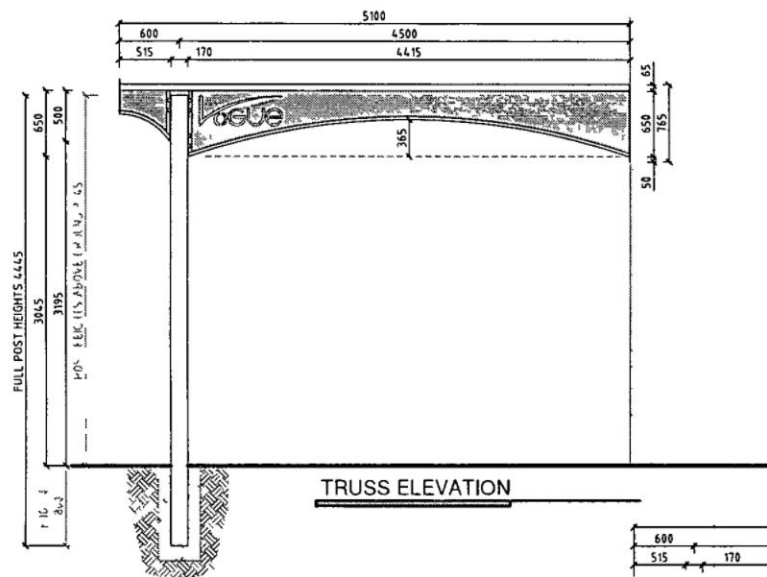

TRUSS ELEVATION

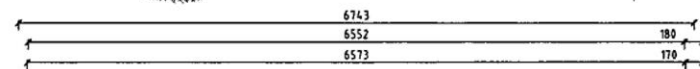

SIDE ELEVATION AT 'A'

THIS PLAN TO BE READ IN
CONJUNCTION WITH

DA2017/0595


NORTHERN BEACHES COUNCIL

FOR DA

				 VOGUE PERGOLA DISCOVER YOUR OUTDOOR POTENTIAL	VOGUE PERGOLAS CANBERRA Pty Ltd 89 TRALEE STREET HUME ACT 2620 NSW 2620 CONTACT DETAILS PH 1300 723 848 email@voguepergolas.com.au www.voguepergolas.com.au	OUTDOOR ELEGANCE VOGUE PERGOLA 339 MONA VALE RD TERREY HILLS NSW	ELEVATIONS		DATE	BY	
DETAILS	AMENDMENT	BY	ISSUE				1 50 (A3)	18/10/2016			
								PM	AS	DRAWING NUMBER	
								PS-17-006 10/11			


THIS DRAWING AND ANY/ALL AMENDMENTS REMAIN THE PROPERTY OF VOGUE PERGOLAS CANBERRA PTY LTD

DIMENSIONS OVERRIDE ACTUAL SCALED DISTANCES - DO NOT SCALE FROM DRAWING

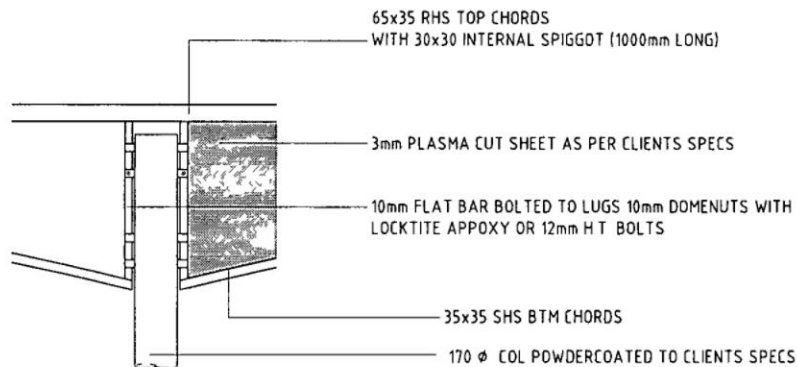


DETAIL 'A'

TYP POST TO TRUSS CONNECTION
SCALE 1:20 (A3)

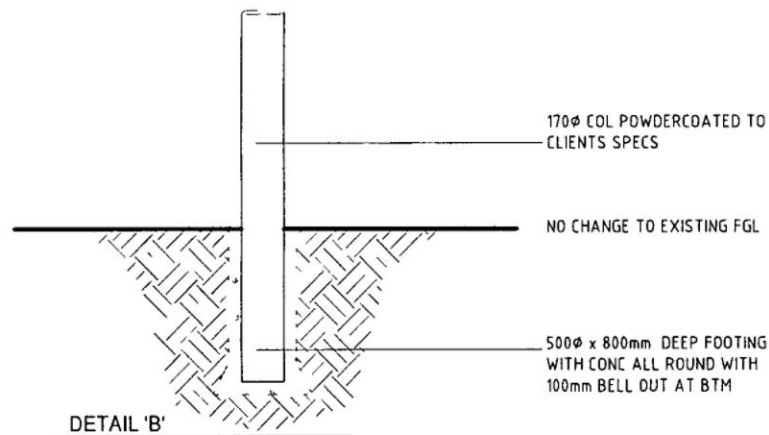

DETAIL 'B'


TYP FOOTING DETAIL
SCALE 1:20 (A3)

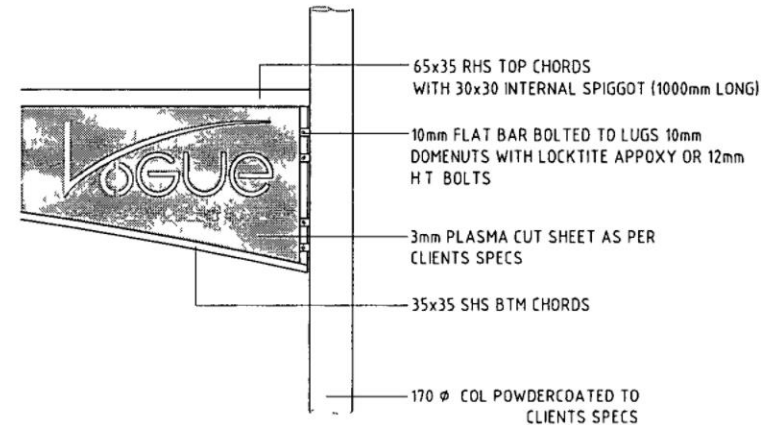

DETAIL 'C'

TYP POST TO TRUSS CONNECTION
SCALE 1:20 (A3)

**THIS PLAN TO BE READ IN
CONJUNCTION WITH
DA2017/0595
NORTHERN BEACHES COUNCIL**

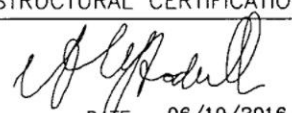
STRUCTURAL CERTIFICATION	
	
DATE 06/10/2016	
A M Stodulka M Eng Sc (Syd Uni) MIE Aust CP Eng No 3017	
	

FOR DA

				 DISCOVER YOUR OUTDOOR POTENTIAL	VOGUE PERGOLAS CANBERRA Pty Ltd 88 TRALEE STREET HUME ACT 2620 (N 10° 1' 42' CONTACT DETAILS PH 1300 723 849 draft@voguepergolas.com.au www.voguepergolas.com.au	OUTDOOR ELEGANCE VOGUE PERGOLA 339 MONA VALE RD TERREY HILLS NSW	STRUCTURAL DETAILS	
DETAILS	AMENDMENT	BY	ISSUE				1:20 (A3) PM PS-17-006	06/10/2016 AS 11/11


THIS DRAWING AND ANY/ALL AMENDMENTS REMAIN THE PROPERTY OF VOGUE PERGOLAS CANBERRA PTY LTD

DIMENSIONS OVERRIDE ACTUAL SCALED DISTANCES - DO NOT SCALE FROM DRAWING

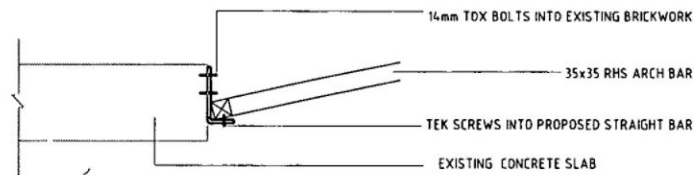

DETAIL 'D'

TYP DYNABOLT CONNECTION TO THE SLAB
SCALE 120 (A3)

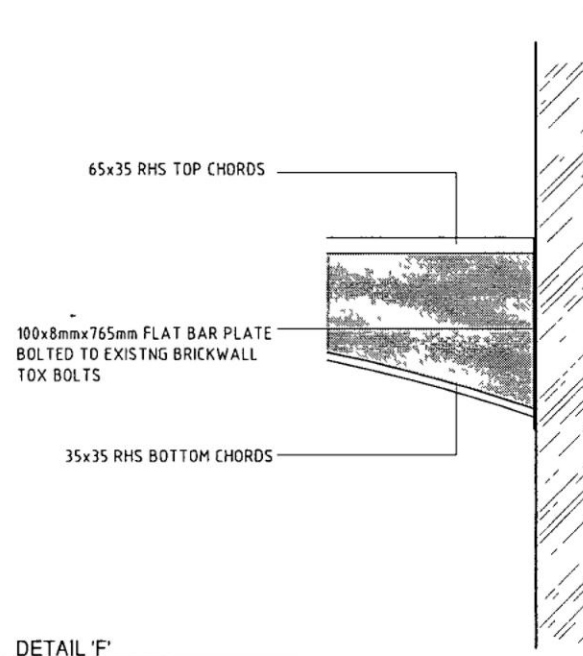


DETAIL 'F'

TYP PLATE CONNECTION TO THE WALL
SCALE 120 (A3)

THIS PLAN TO BE READ IN
CONJUNCTION WITH


DA2017/0595


NORTHERN BEACHES COUNCIL

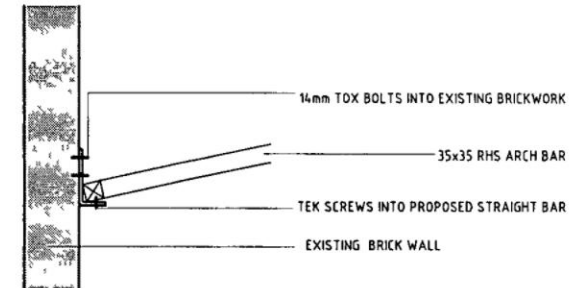

DETAIL 'E'

TYP DYNABOLT CONNECTION TO THE WALL
SCALE 120 (A3)

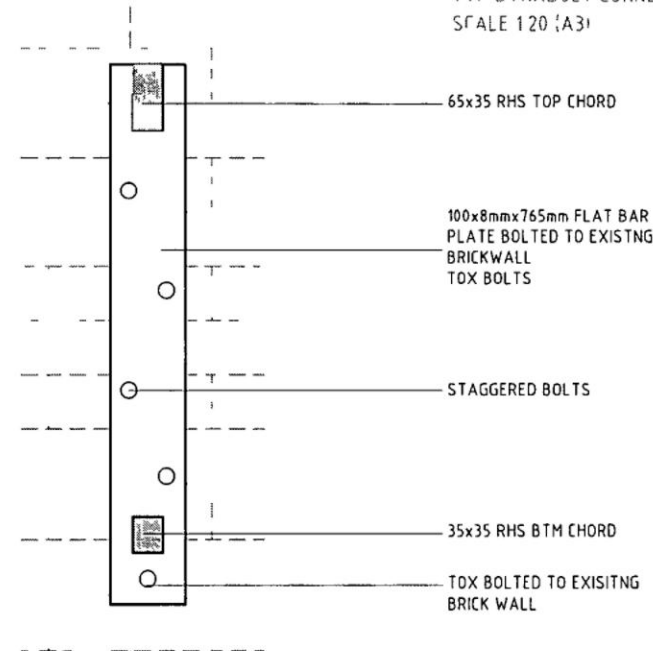

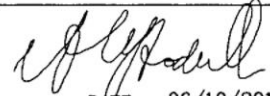STRUCTURAL CERTIFICATION	
 DATE 06/10/2016	
A M Stodulka M Eng Sc (Syd Uni) MIE Aust CP Eng No 3017	
	

FOR DA

 DISCOVER YOUR OUTDOOR POTENTIAL		VOGUE PERGOLAS CANBERRA Pty Ltd 88 TRALEE STREET HUME ACT 2620 PH 1300 723 849 EMAIL info@voguepergolas.com.au WWW.voguepergolas.com.au		OUTDOOR ELEGANCE VOGUE PERGOLA 339 MONA VALE RD TERREY HILLS NSW		STRUCTURAL DETAILS	
						120 (A3)	06/10/2016
DETAILS AMENDMENT		BY ISSUE		PM		AS	PS-17-006 11/11

THIS DRAWING AND ANY/ALL AMENDMENTS REMAIN THE PROPERTY OF VOGUE PERGOLAS CANBERRA PTY LTD

DIMENSIONS OVERRIDE ACTUAL SCALED DISTANCES - DO NOT SCALE FROM DRAWING