



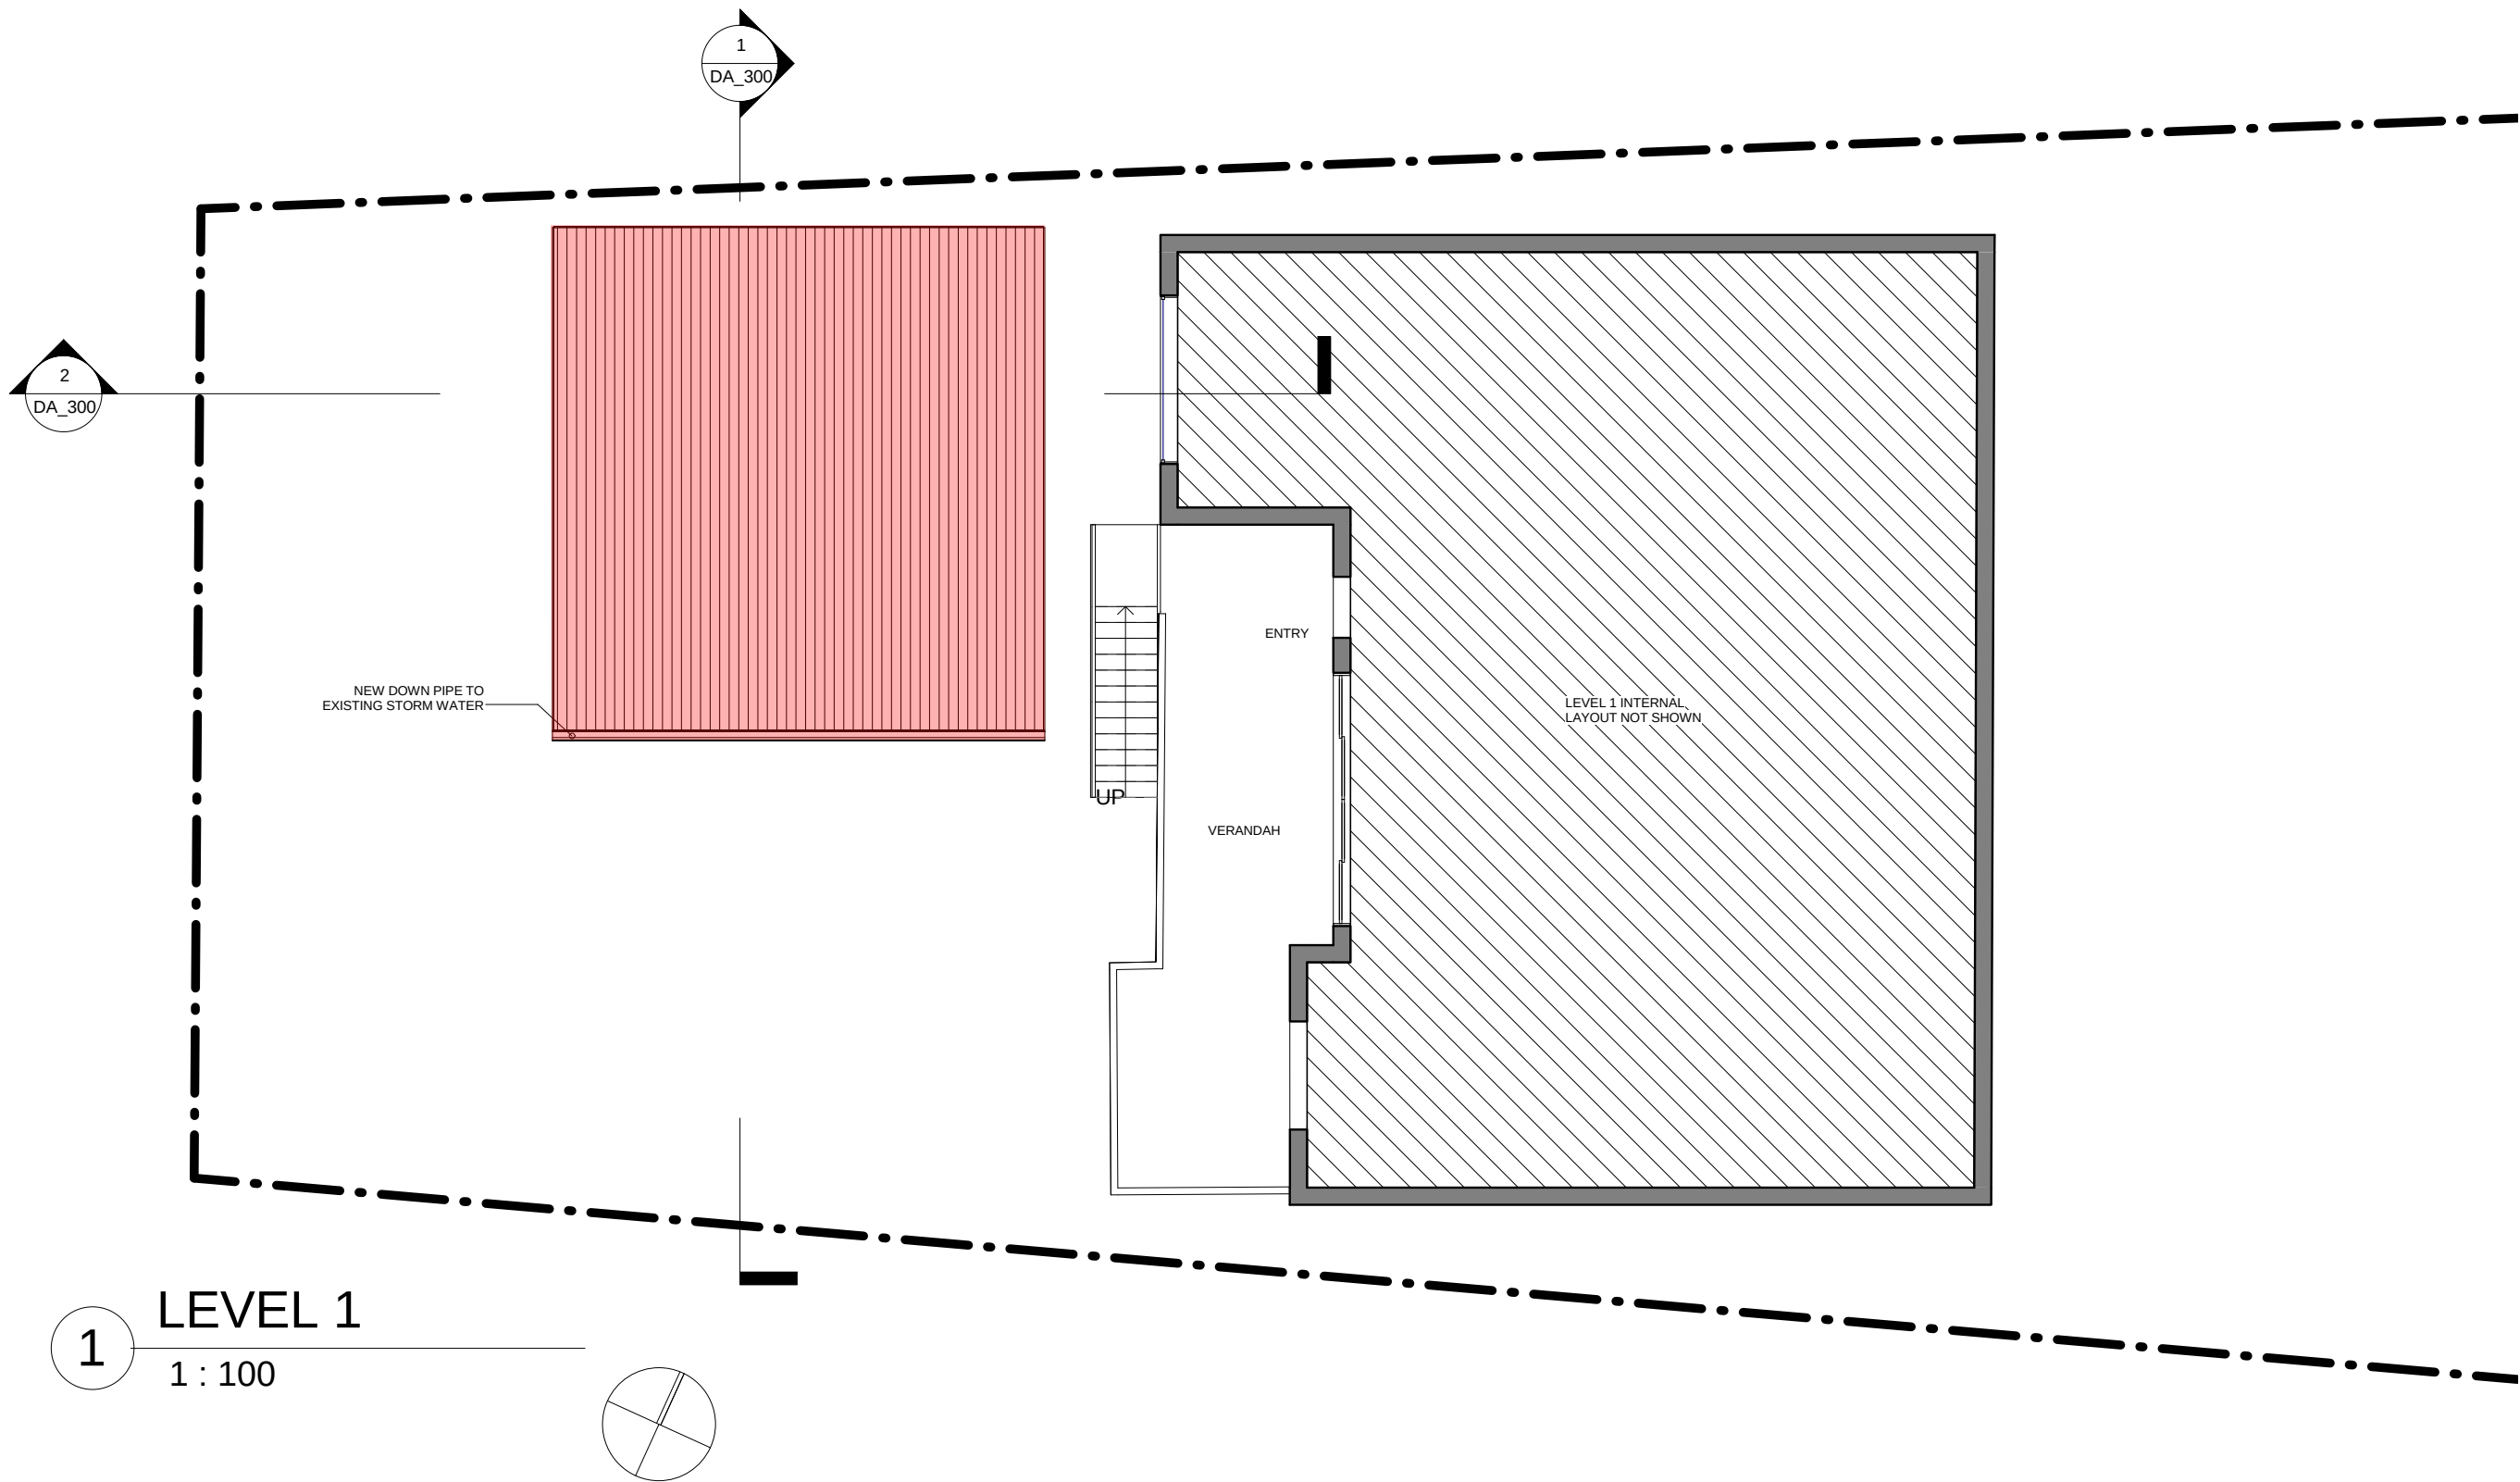

1 LEVEL 1  
1 : 100

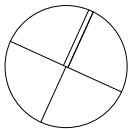

This drawing is copyright and the property of Hot House Studio and must not be used without authorisation. Do not scale this drawing. All dimensions are to be verified on site and any discrepancies reported before commencement of any work or shop drawings.

Designs by Hot House Studio  
M 0433 775 490  
wade@hothousestudio.com

| No. | Description | Date     |
|-----|-------------|----------|
| 01  | DA ISSUE    | 25-05-15 |
|     |             |          |
|     |             |          |
|                                       |  |                |             |
|---------------------------------------|--|----------------|-------------|
| CLIENT: LUKE & JULIE PRESTON          |  | LEVEL 1 PLAN   |             |
| PROJECT: ALTERATIONS & ADDITIONS      |  | Project number | 20140912    |
| ADDRESS: 1 HAREWOOD PLACE, WARRIEWOOD |  | Date           | 25-05-15    |
|                                       |  | Drawn by       | W.Cogle     |
|                                       |  | Checked by     | SC          |
|                                       |  | Scale          | @A3 1 : 100 |

DA\_101