

THIS PLAN TO BE READ IN
CONJUNCTION WITH



MOD2014/ 0138

WARRINGAH COUNCIL

Transport and Traffic Planning Associates
10/11-12/13 Oxley Avenue, PO Box 110
WARRINGAH NSW 2267
02 4424 4422
www.ttpa.com.au

**PROPOSED CARPARK
LAYOUT**
LOT 1039 OXFORD FALLS ROAD
OXFORD FALLS

SCALE 1:200 (A3)

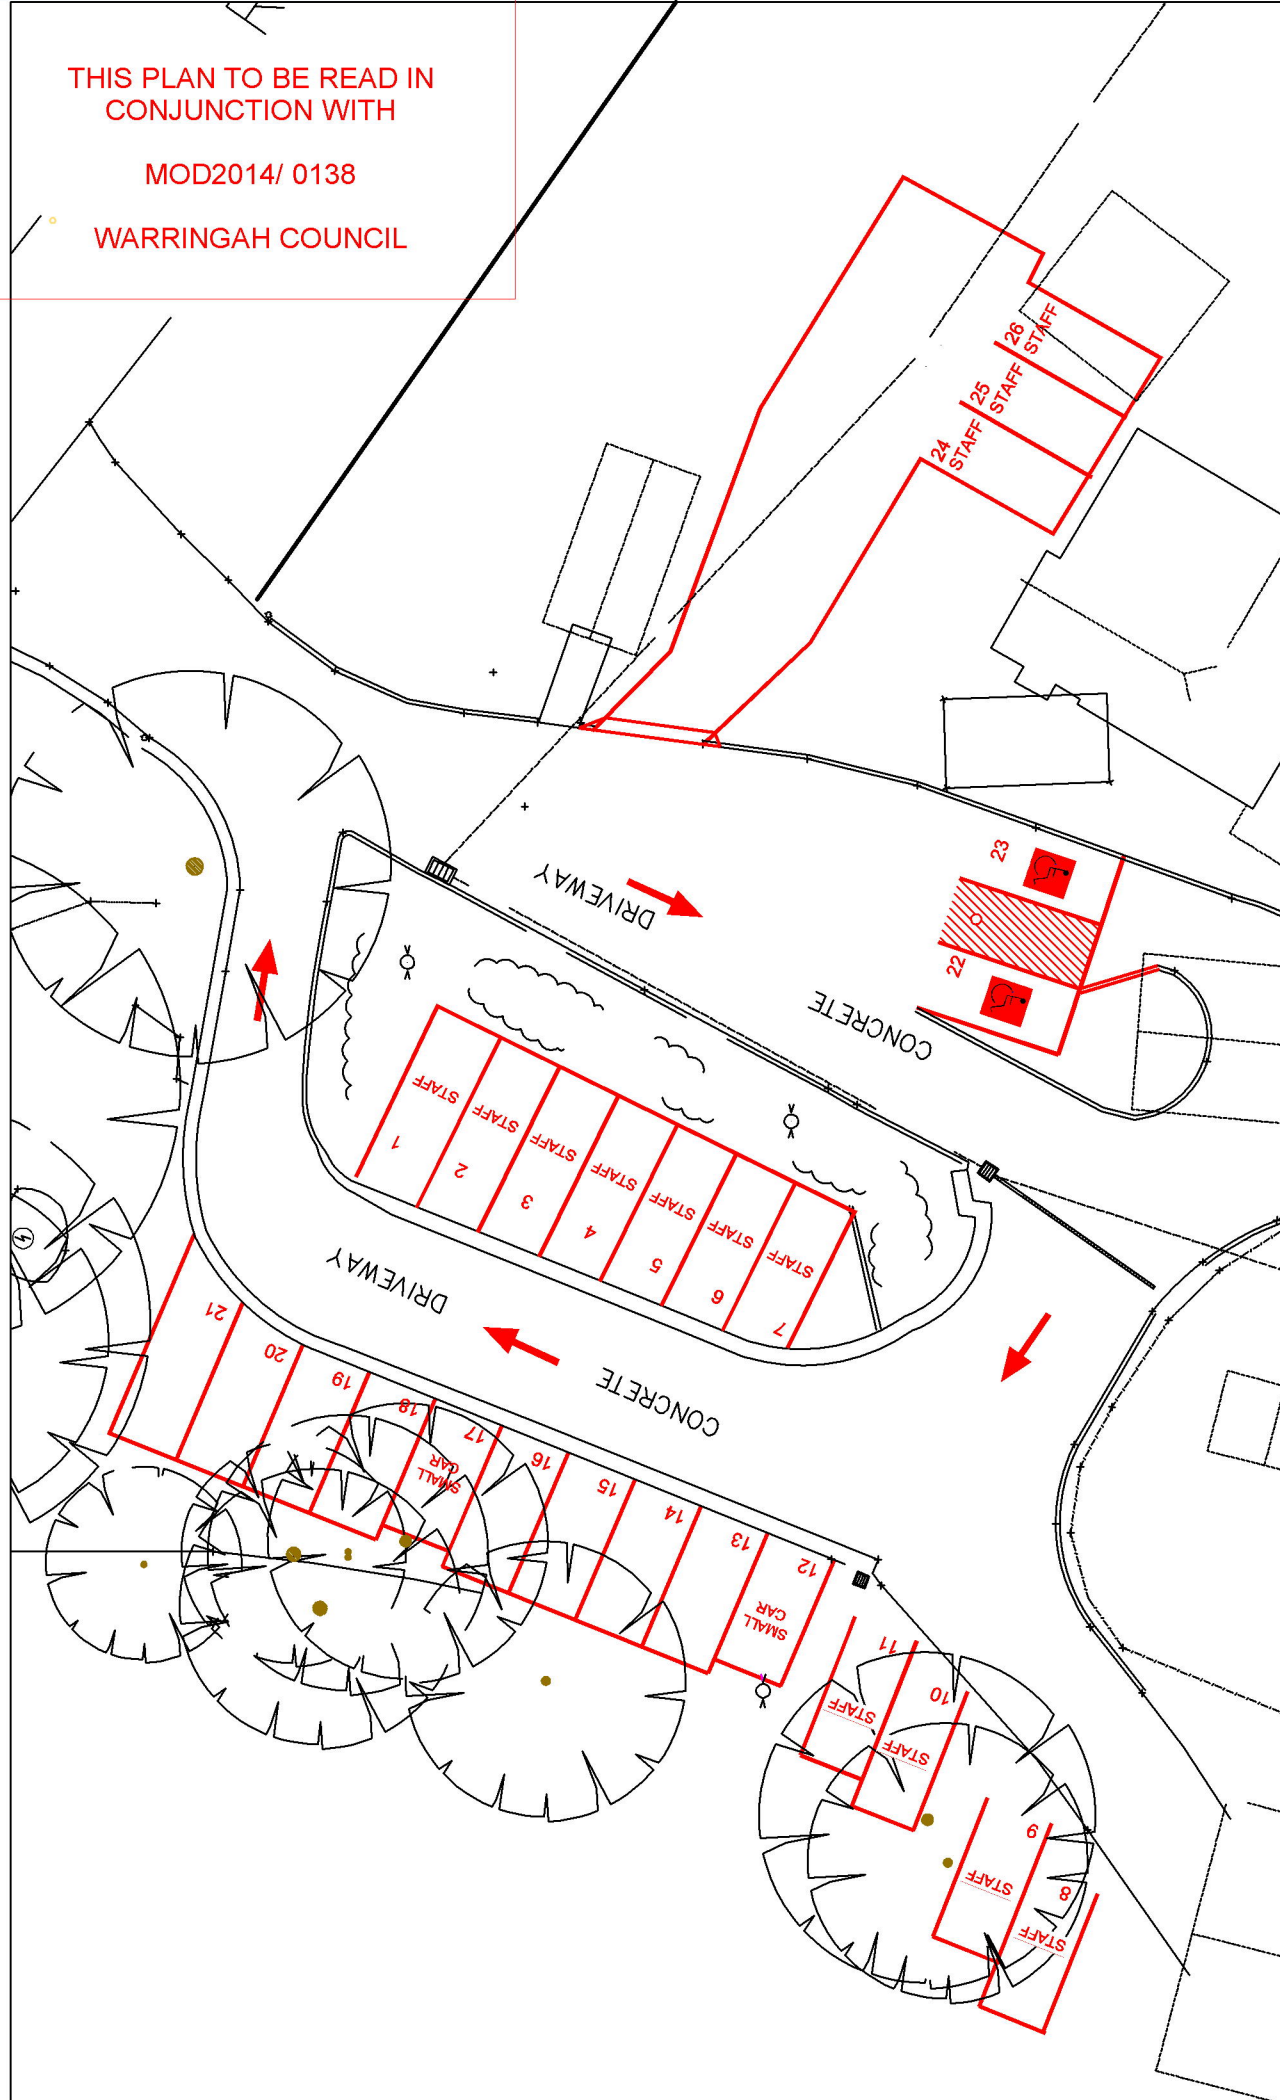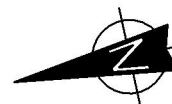

SPACES 1 - 7 → 5.4 X 2.4 (STAFF)

SPACES 8 - 11 → 5.4 X 2.6 (STAFF)

SPACES 12 - 21 → 5.4 X 2.6 EXCEPT SMALL CARS WHICH ARE 5.0

SPACES 22 - 23 → 5.4 X 2.4 DISABLED SHARED SPACE

SPACES 24 - 26 → 5.4 X 2.6 (STAFF)