

MANLY GOLF CLUB
27 SUWARROW STREET FAIRLIGHT NSW
(38-40 BALGOWLAH ROAD)
LOT 1 / DP 1063317

S4.55 (MODIFICATION TO DA) APPLICATION

REFER APPROVED DA/2019/0011
DATED 17/05/2019




AERIAL PHOTO NTS

DRAWING LIST:

DA00	COVER SHEET	
DA10	GROUND FLOOR PLAN	1:200
DA20	GR FL-PROPOSED SERVICE AREA LAYOUT	1:50
DA30	GR FL-PROPOSED SNOOKER ROOM & BAR	1:50
DA40	GR FL-RELOCATED PRO-SHOP	1:50

S4.55 APPLICATION

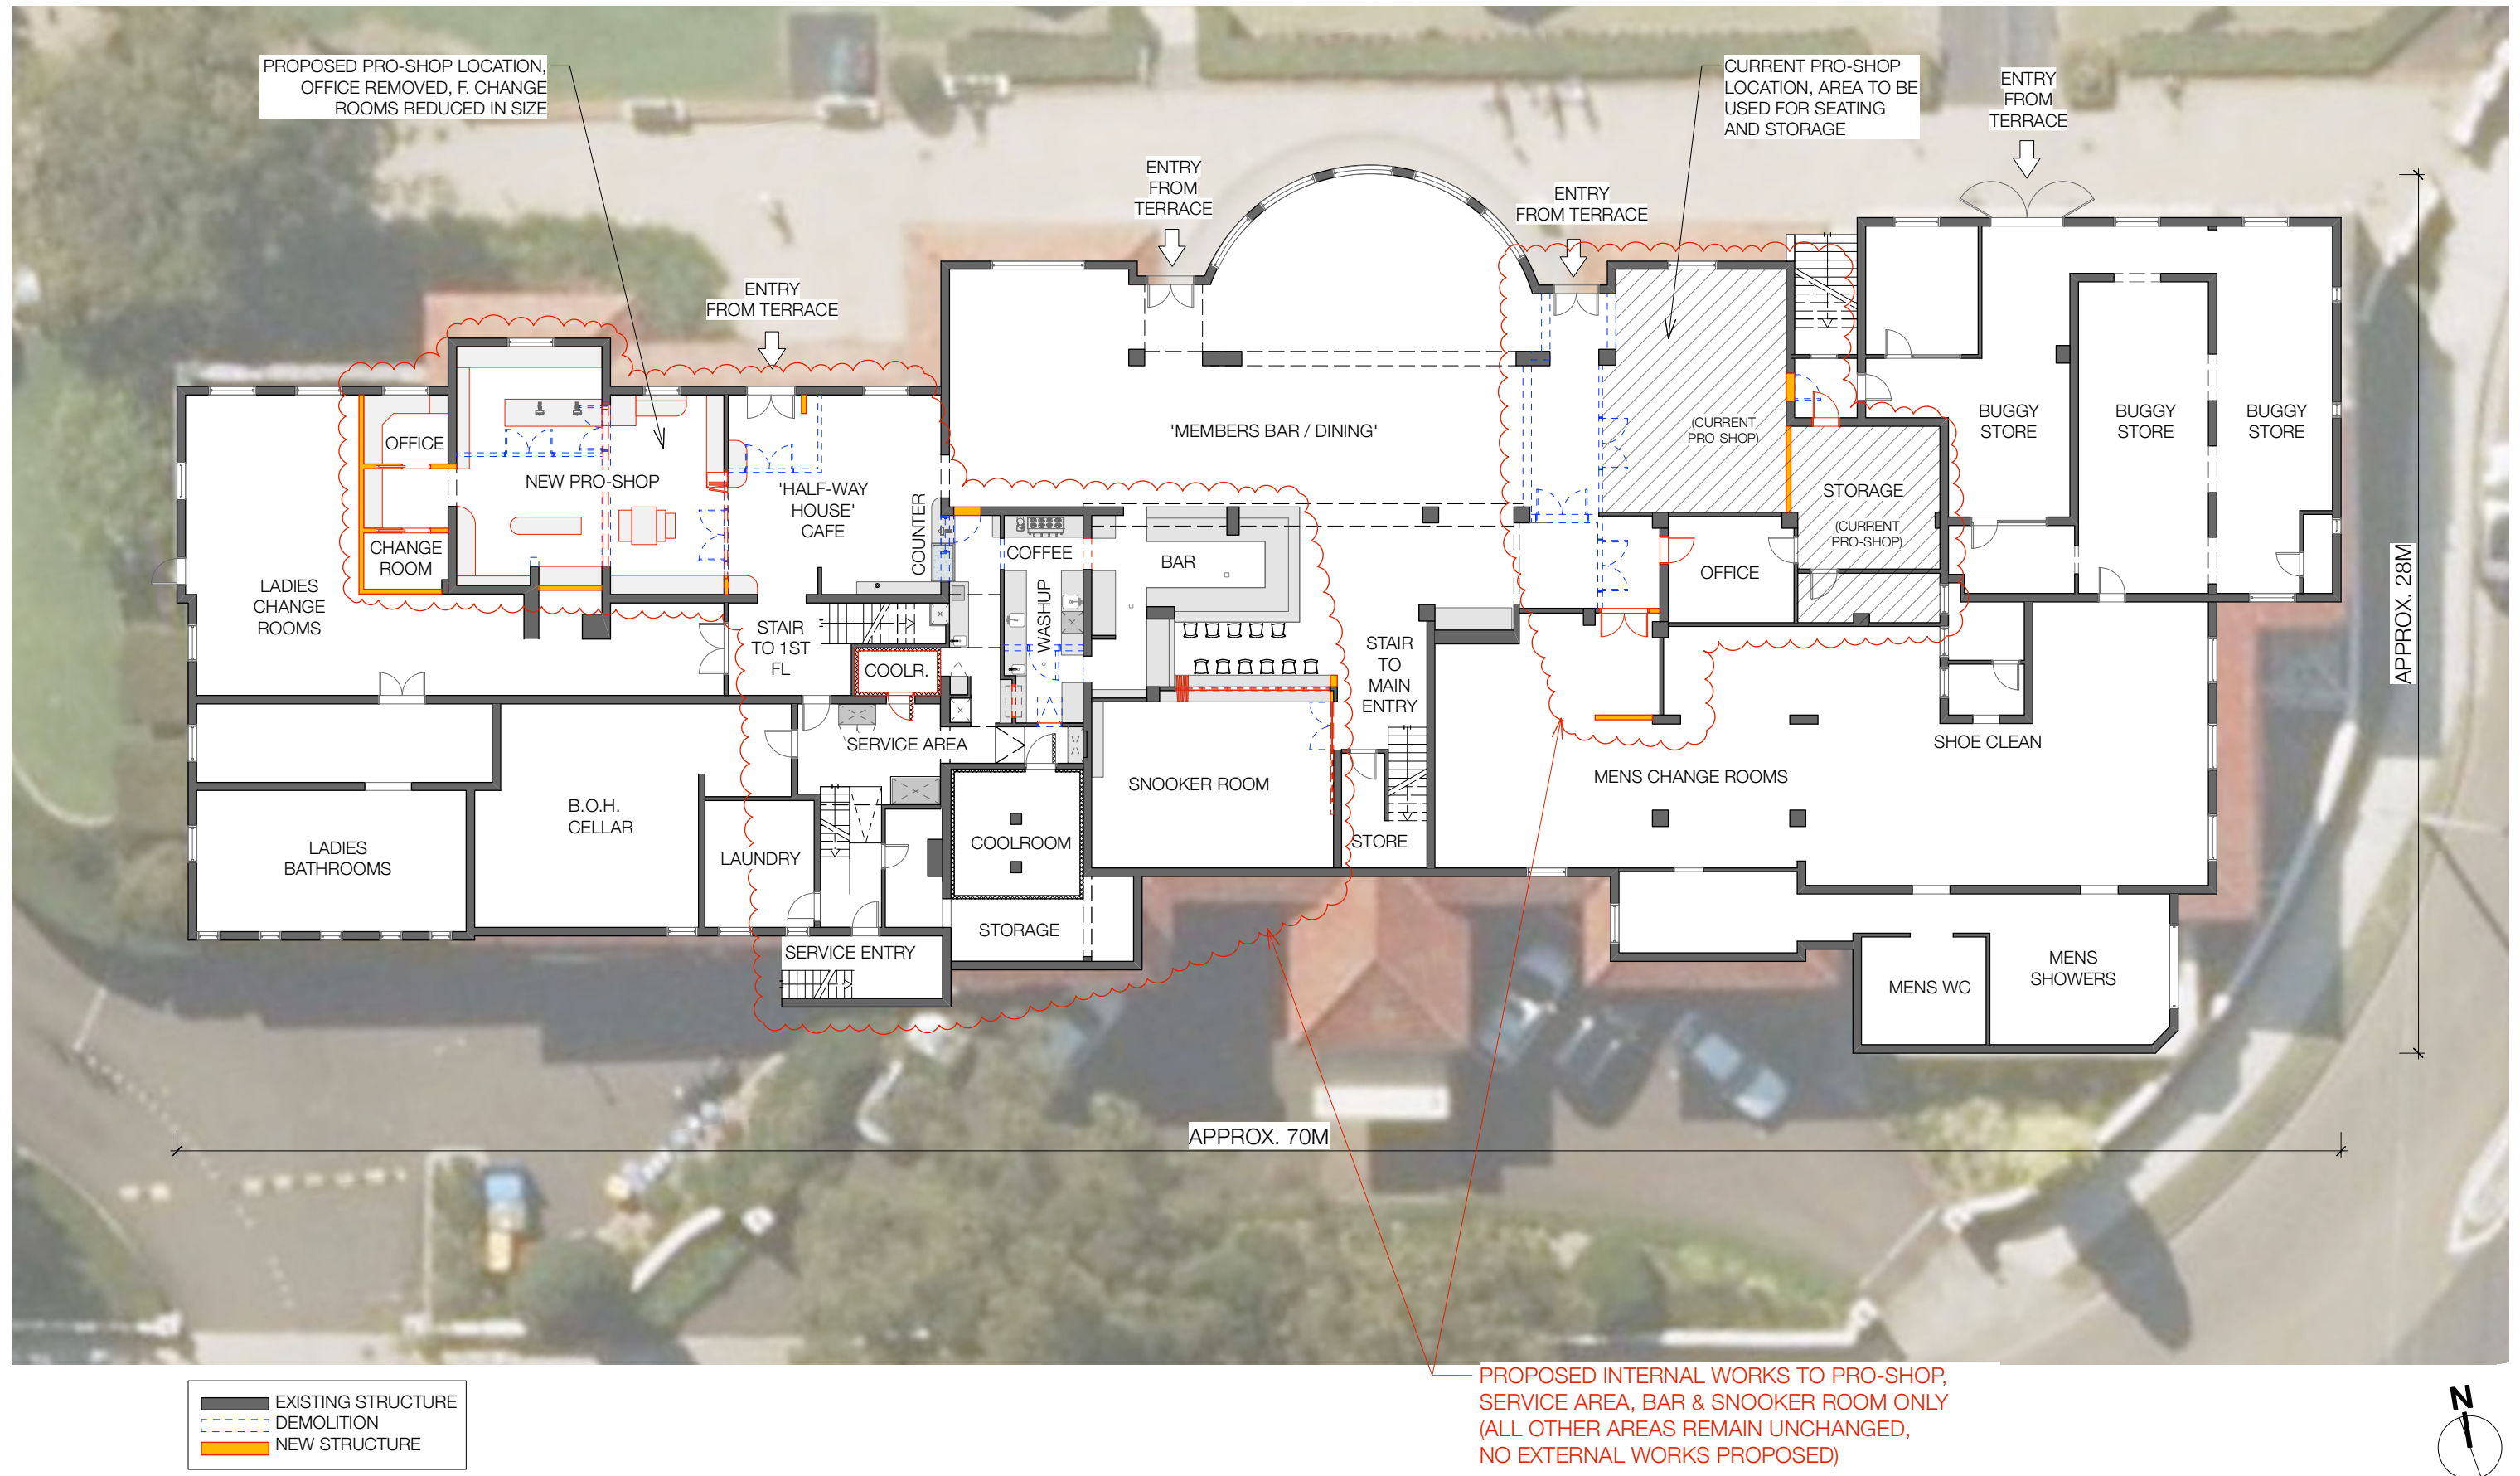

DEVELOPMENT APPLICATION / S4.55

GROUND FLOOR PLAN

