

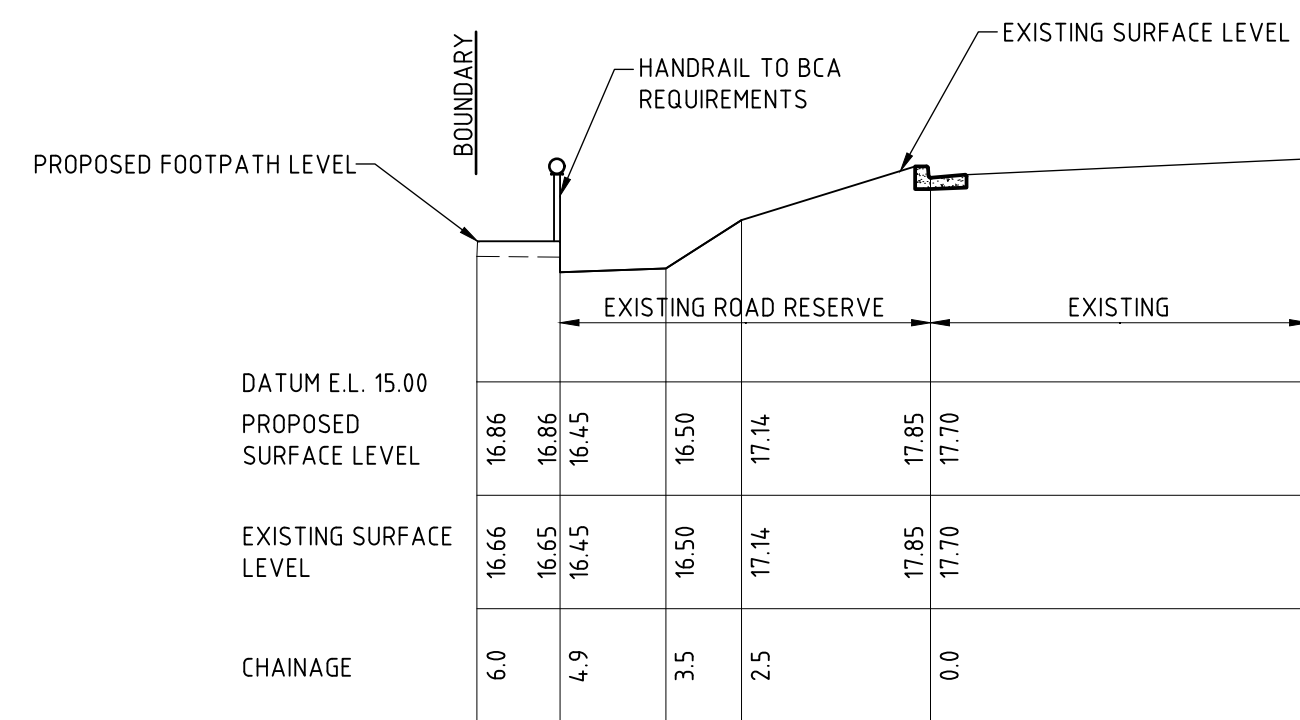
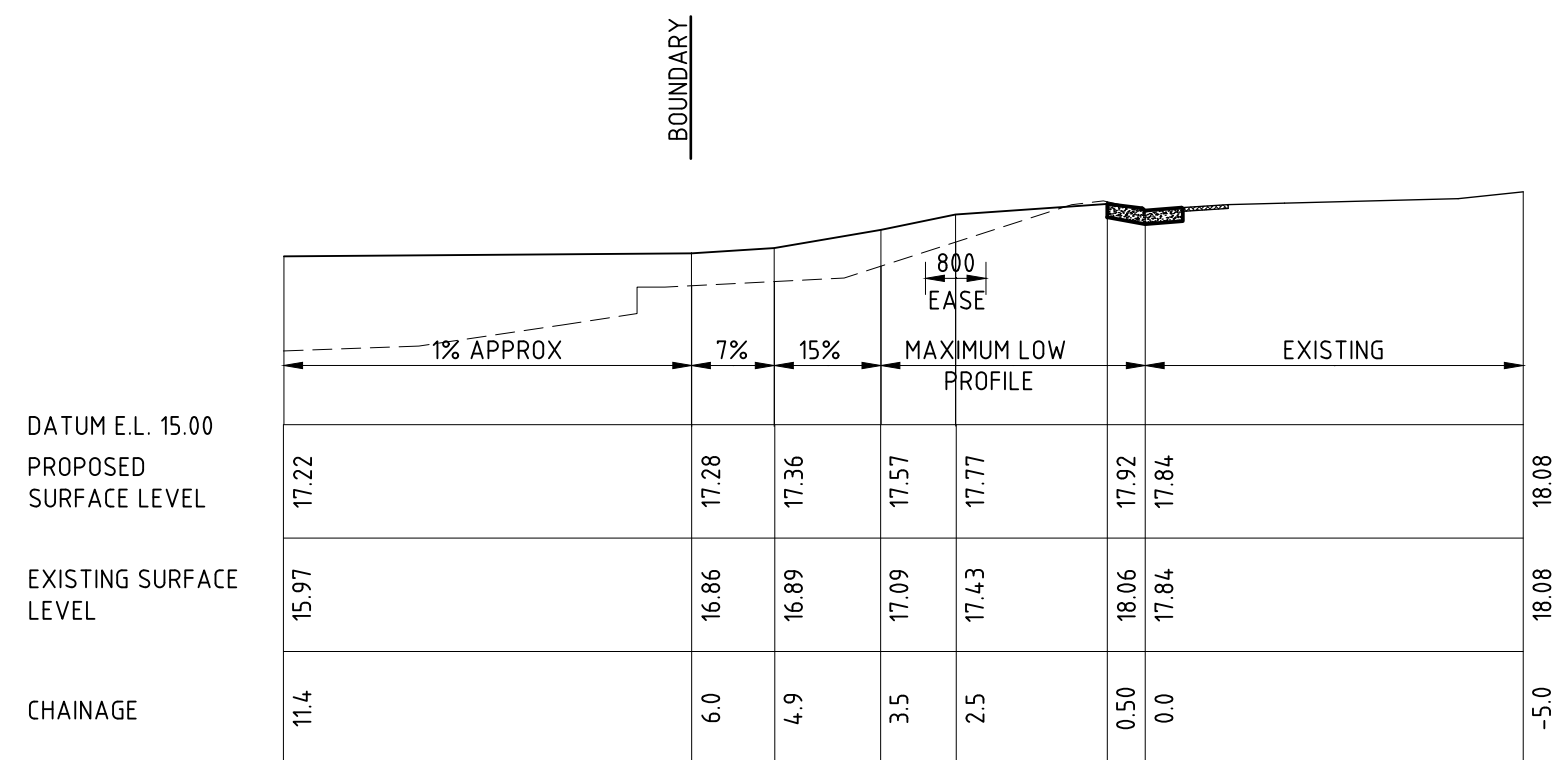
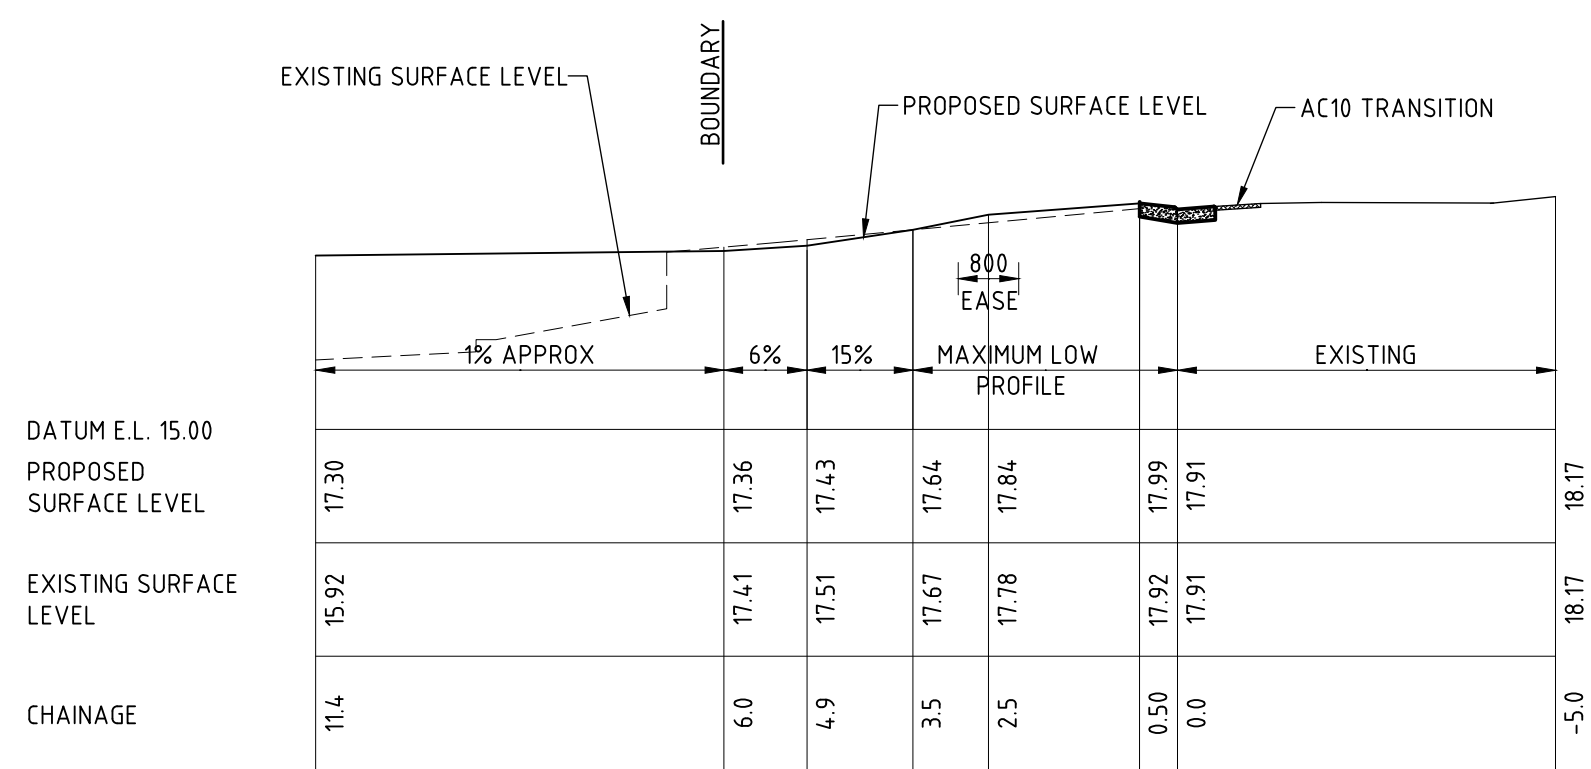
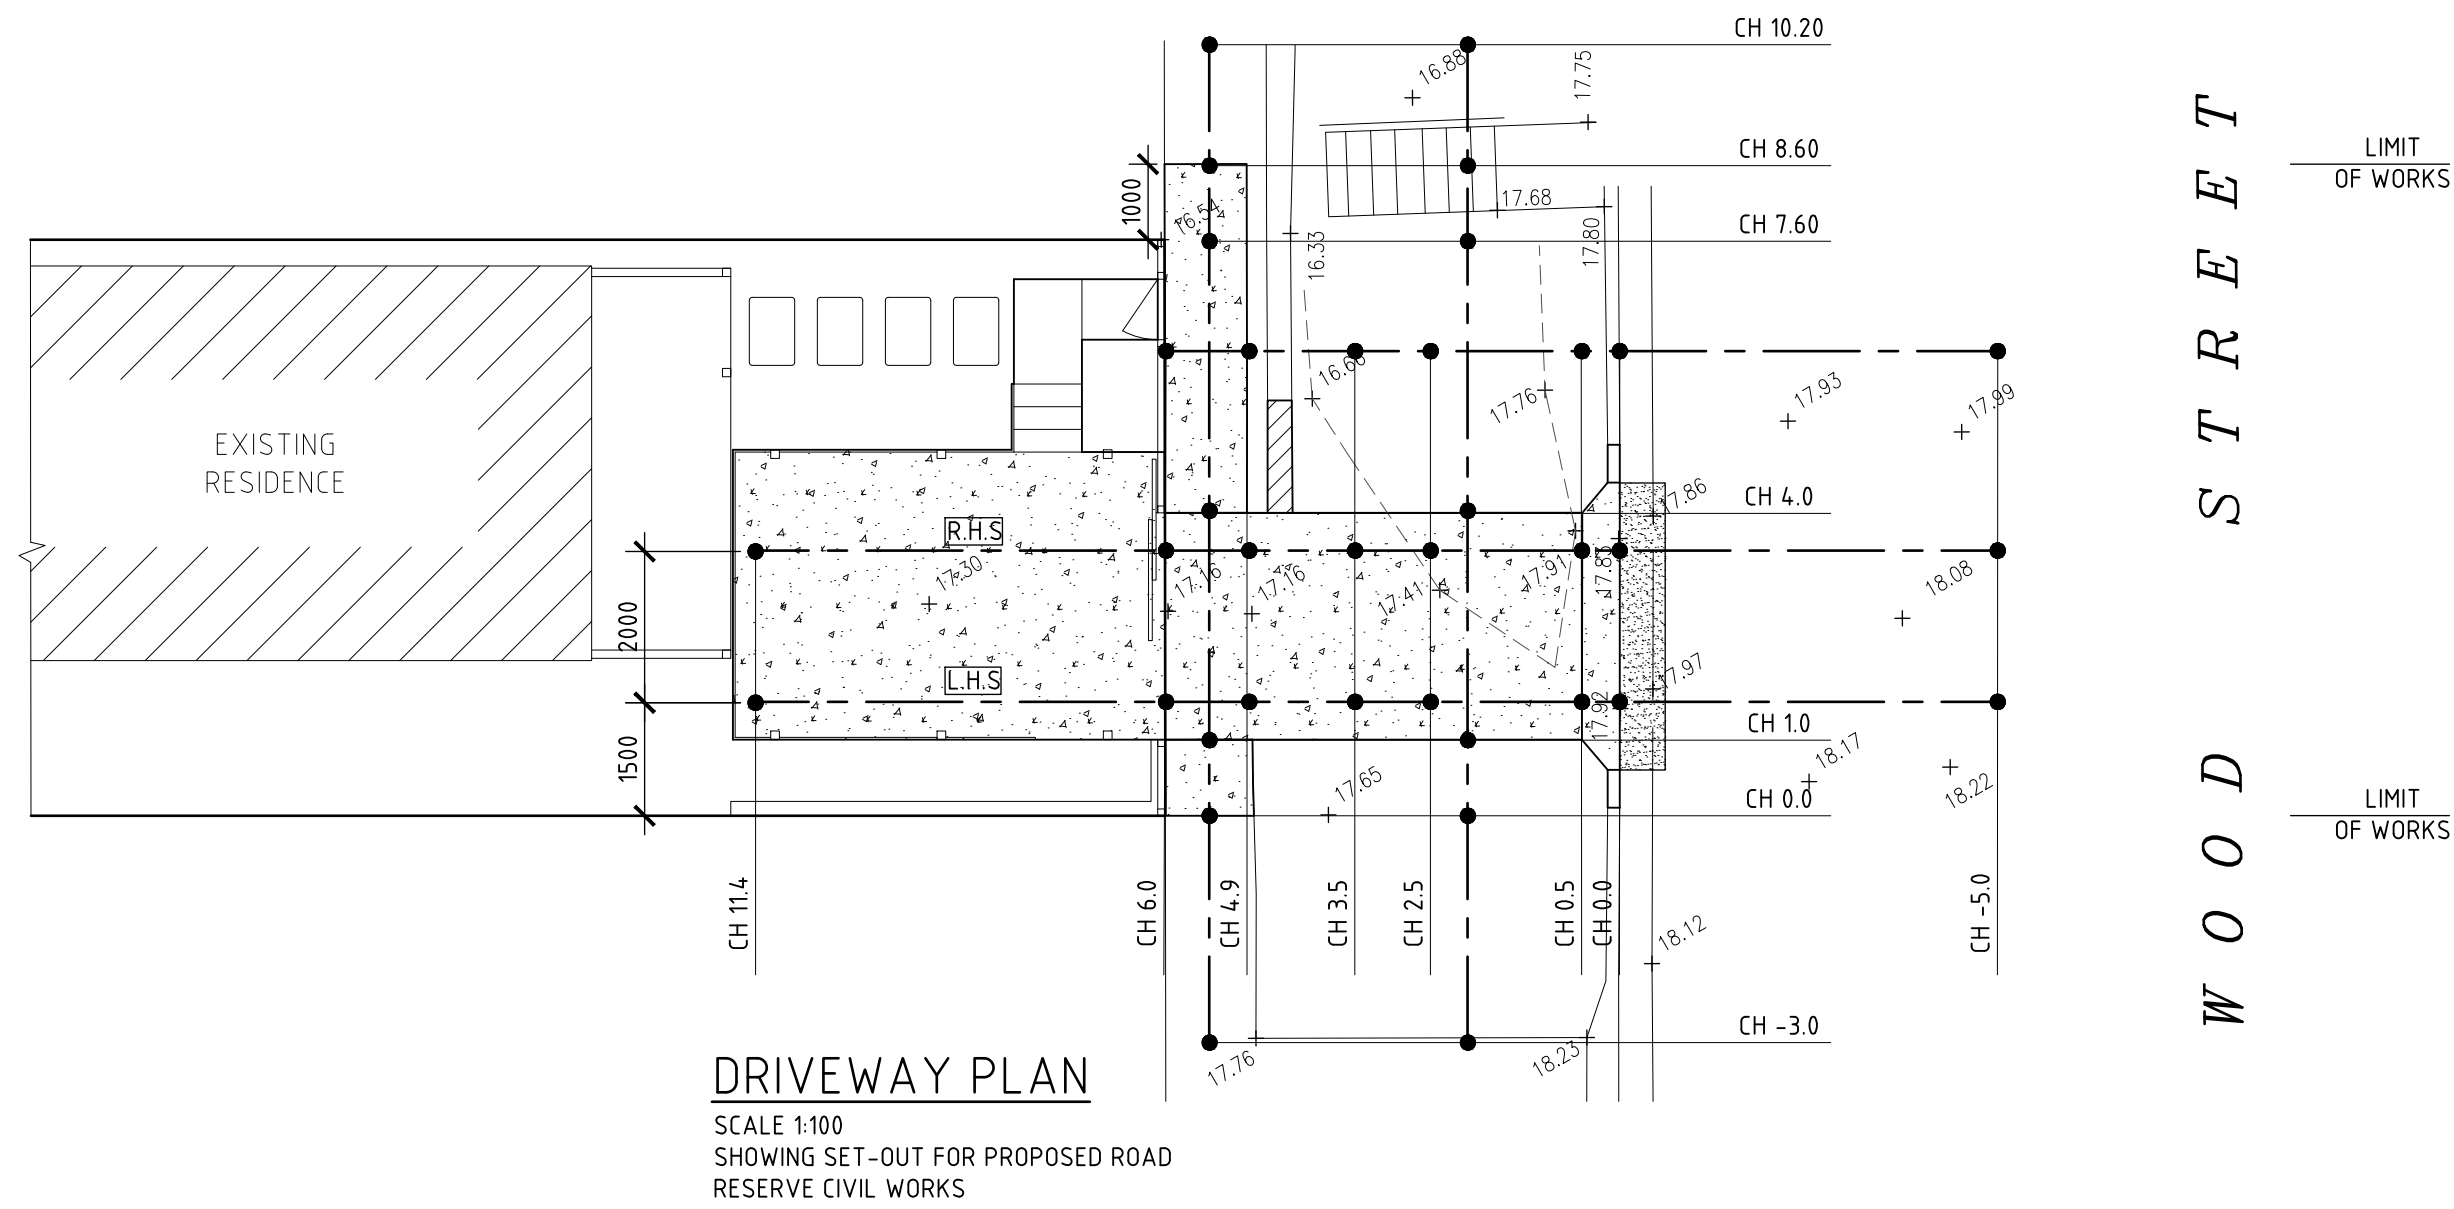


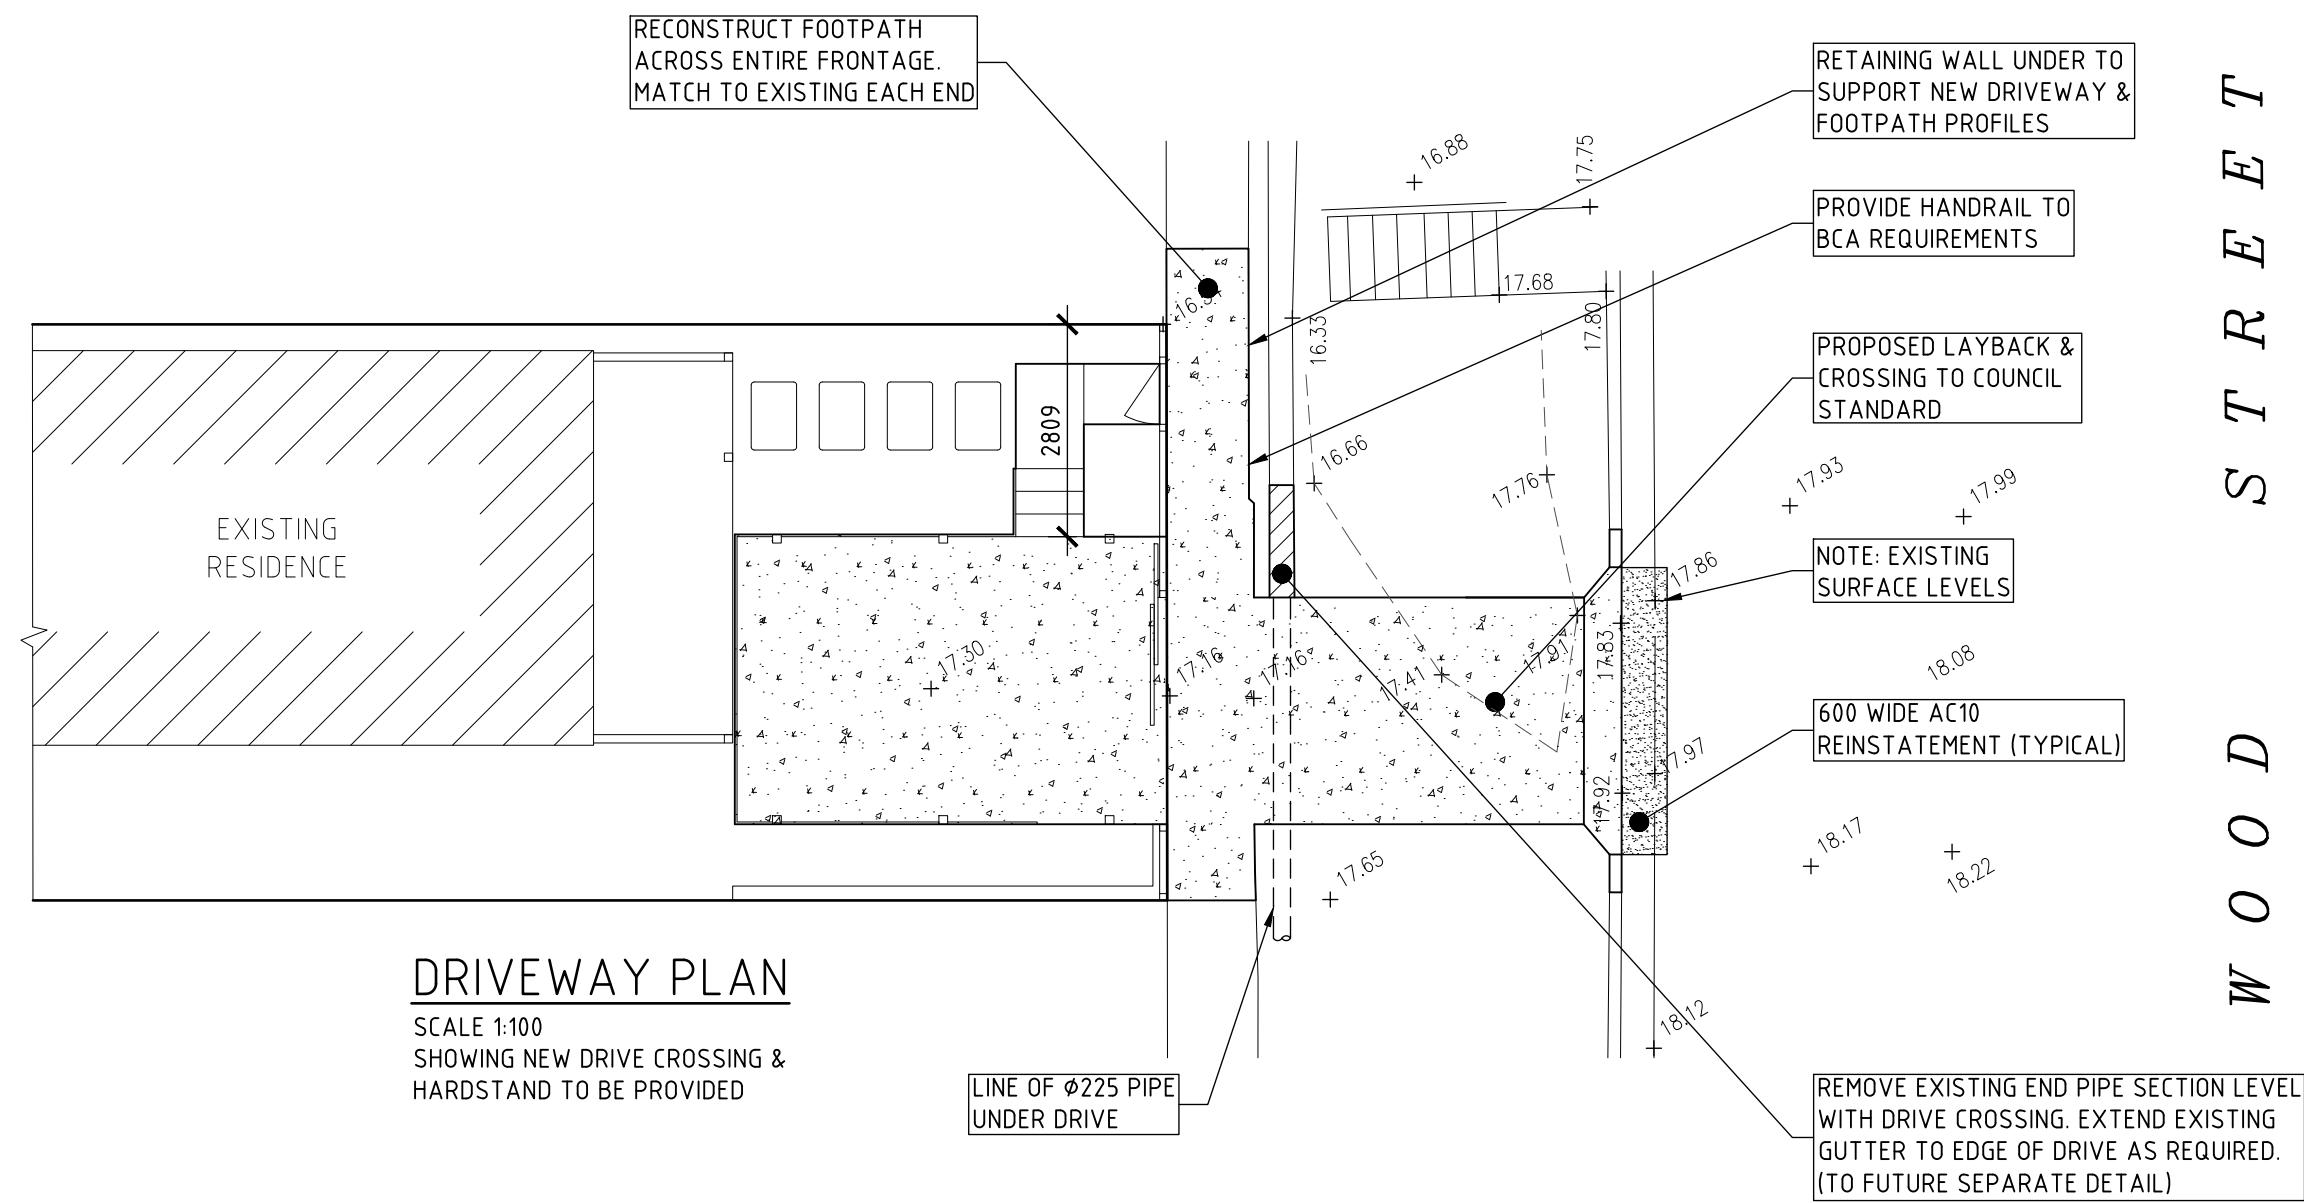

L.H.S. DRIVEWAY LONG-SECTION

SCALE 1:100

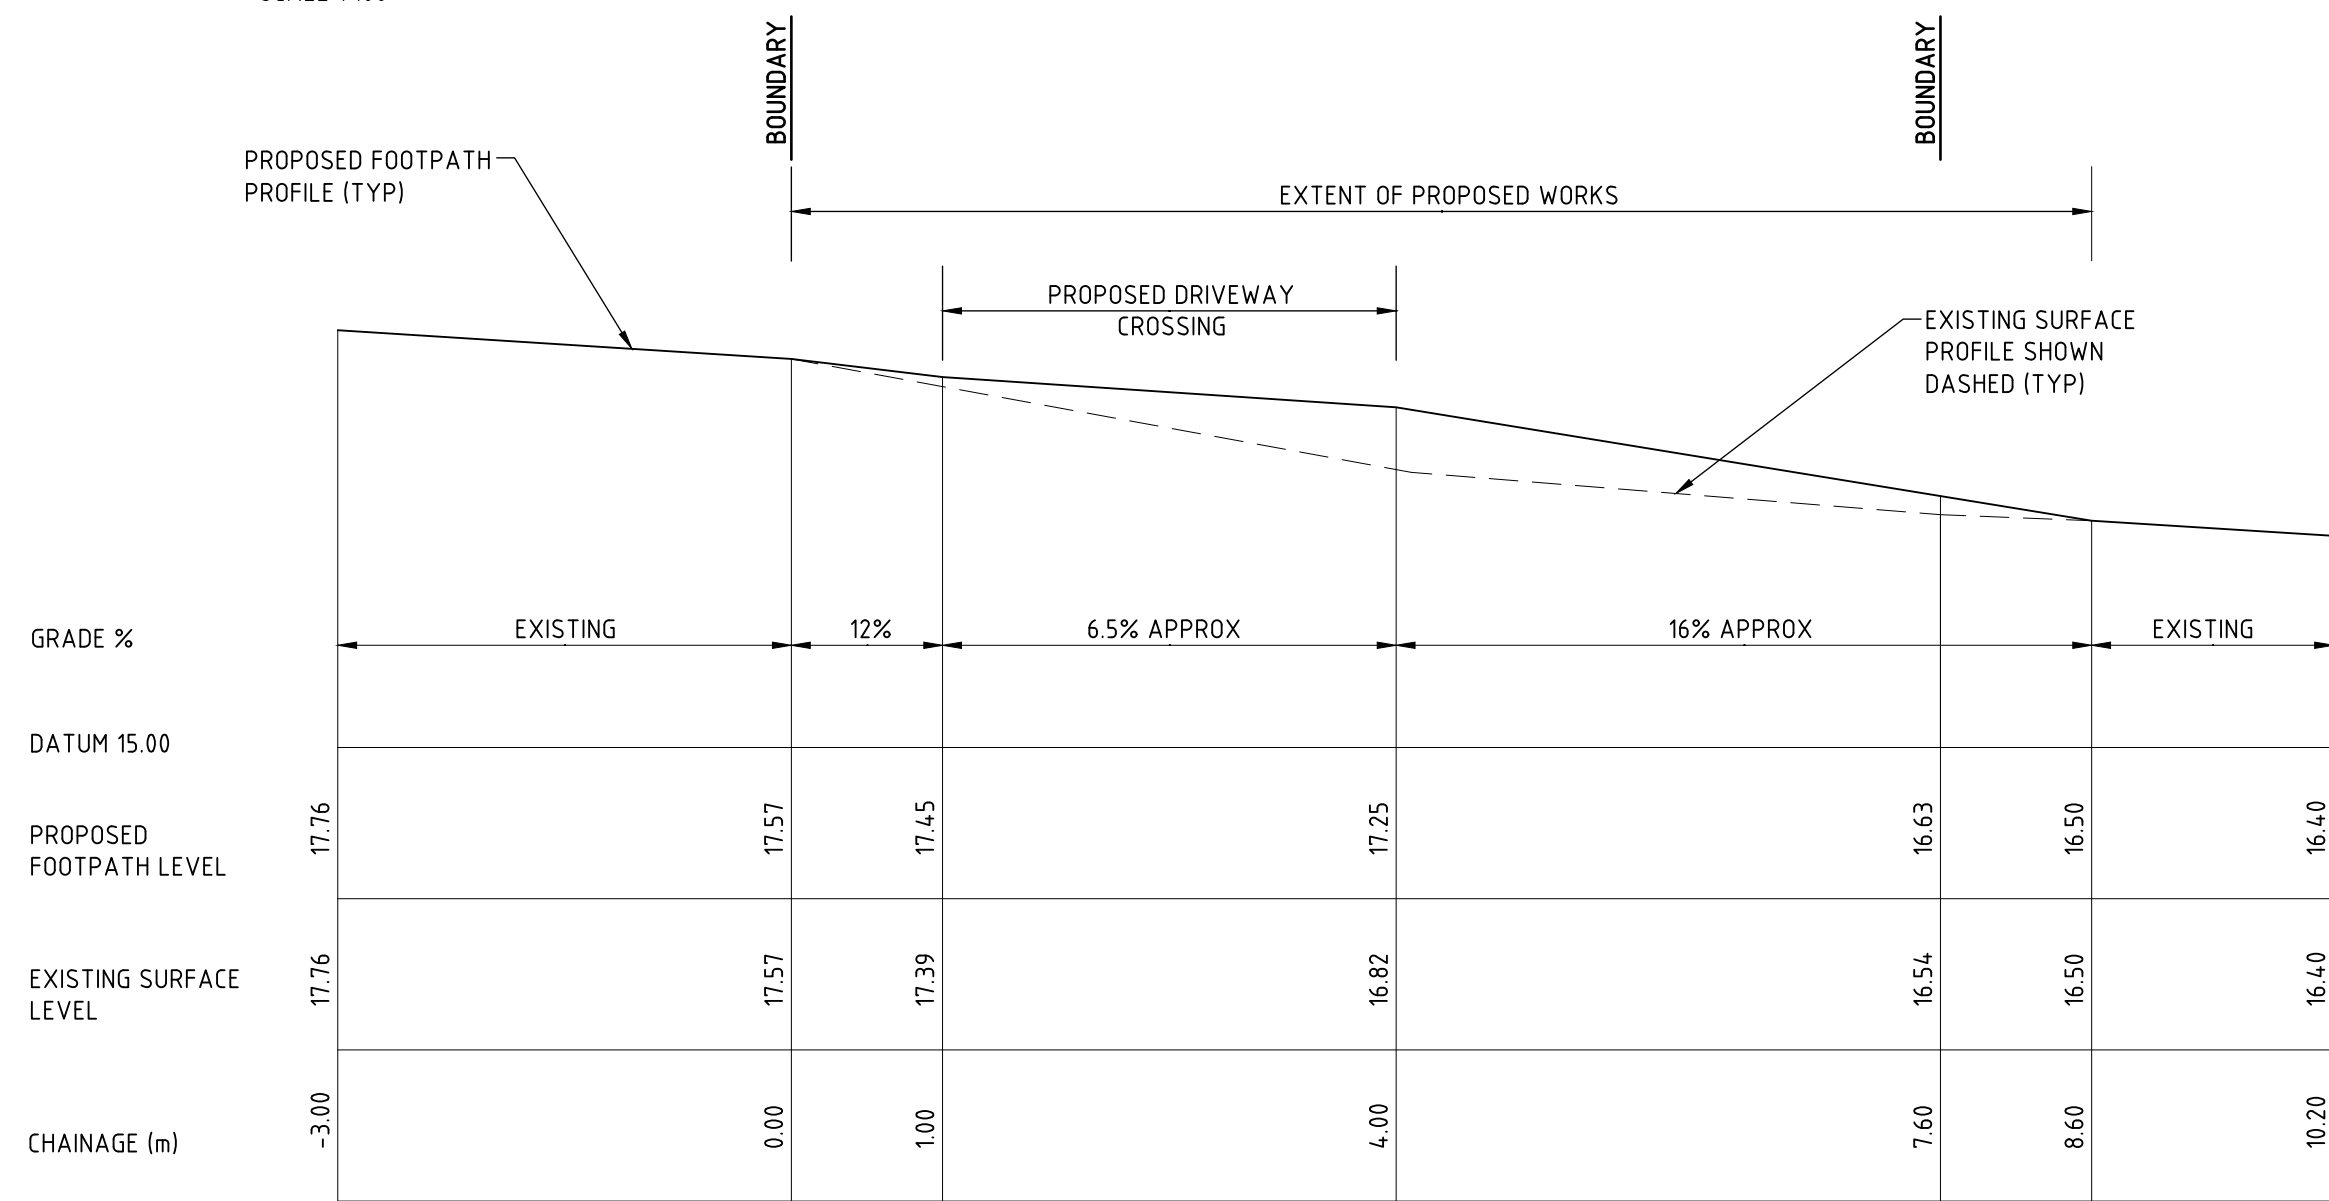


FOOTPATH LONG-SECTION (DRIVE CH 5.4)

SCALE 1:50 NATURAL

R.H.S. DRIVEWAY LONG-SECTION

SCALE 1:100

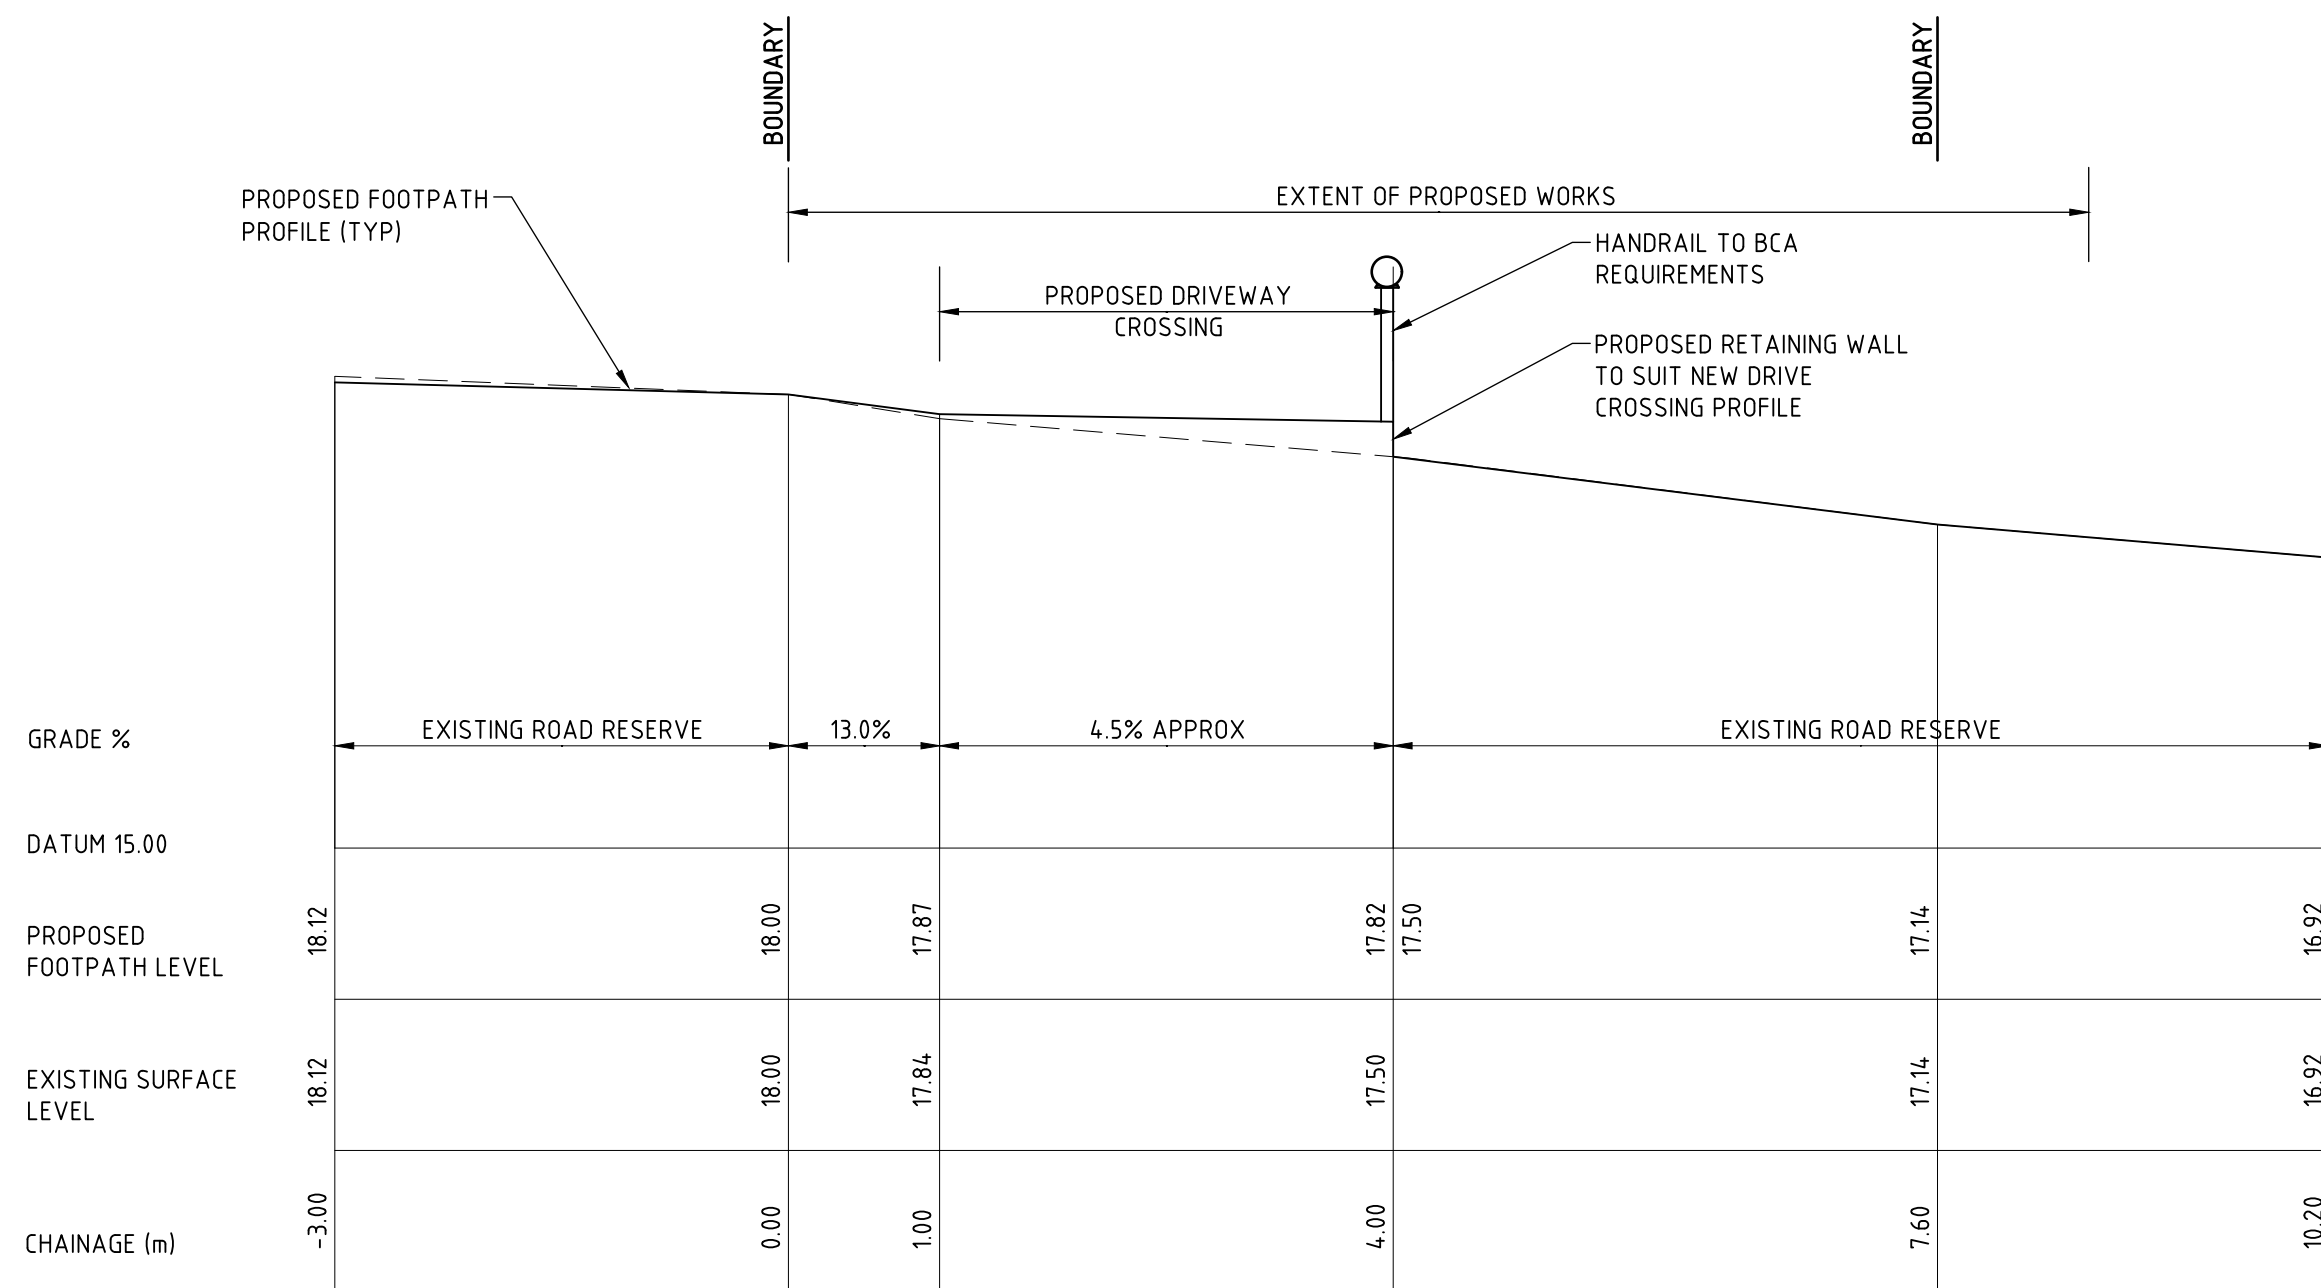

ROAD RESERVE LONG-SECTION (DRIVE CH 2.0)

SCALE 1:50 NATURAL

ISSUE	DATE	REVISION

TITLE CIVIL DETAILS – NEW DRIVE CROSSING 48 WOOD STREET, MANLY			
DRAWN RDCB	DATE 2 NOVEMBER 2020	CHECKED 	SCALE @ A1 1:100 1:50
TAYLOR CONSULTING CIVIL & STRUCTURAL ENGINEERS			