

| PLANT SCHEDULE                      |                       |               |          |     |                                        |                   |               |          |     |
|-------------------------------------|-----------------------|---------------|----------|-----|----------------------------------------|-------------------|---------------|----------|-----|
| Botanic Name                        | Common Name           | Mature H (mm) | Pot Size | NO. | Botanic Name                           | Common Name       | Mature H (mm) | Pot Size | NO. |
| <i>Aechmea sp.</i>                  | Bromeliad             | Epiphyte      | 100      | 70  | <i>Lomandra longifolia</i>             | Mat Rush          | 800           | tube     | 290 |
| <i>Alcantharea imperialis rubra</i> | King Bromeliad        | 1000          | 200      | 20  | <i>Lomandra longifolia 'Lime Tuff'</i> | Mat Rush          | 600           | 100      | 108 |
| <i>Angophora costata</i>            | Sydney Red Gum        | 20000         | 45L      | 3   | <i>Macrozamia communis</i>             | Burrawang         | 1200          | 200      | 7   |
| <i>Asplenium australasicum</i>      | Birds Nest Fern       | 800           | 200      | 3   | <i>Ophiopogon japonicus</i>            | Mondo Grass       | Gound cover   | tube     | 100 |
| <i>Backhousia myrtifolia</i>        | Grey Myrtle           | 6000          | 200      | 15  | <i>Ophiopogon japonicus 'Nana'</i>     | Mini Mondo Grass  | Gound cover   | tube     | 100 |
| <i>Banksia spinulosa</i>            | Hair Pin Banksia      | 3500          | tube     | 15  | <i>Orchid sp.</i>                      | Orchid            | 1000          | 200      | 32  |
| <i>Bougainvillea sp.</i>            | Bougainvillea         | Climber       | 200      | 5   | <i>Platycerium superbum</i>            | Staghorn          | Epiphyte      | n/a      | 8   |
| <i>Ctenanthe 'Grey Star'</i>        | Ctenanthe             | 900           | 200      | 9   | <i>Plumeria acutifolia</i>             | Frangipani        | 5000          | 100L     | 3   |
| <i>Cyathea cooperii</i>             | Coin Spot Tree Fern   | 12000         | 200      | 4   | <i>Philodendron 'Xanadu'</i>           | Xanadu            | 850           | 200      | 12  |
| <i>Dendrobium speciosum</i>         | Sydney Rock Orchid    | Epiphyte      | n/a      | 45  | <i>Poa affinis</i>                     | Tussock Grass     | 700           | tube     | 215 |
| <i>Doodia aspera</i>                | Prickly Rasp Fern     | 200           | tube     | 130 | <i>Senecio serpens</i>                 | Blue Chalk Sticks | Gound cover   | 100      | 30  |
| <i>Echiveria sp.</i>                | Hens and Chicks       | Gound cover   | 100      | 25  | <i>Syzygium 'Resilience'</i>           | Lilly Pilly       | 6000          | 45L      | 18  |
| <i>Hibbertia empetrifolia</i>       | Tangled Guinea-flower | 1000          | tube     | 16  | <i>Trachelospermum jasminoides</i>     | Star Jasmine      | Climber       | 150      | 14  |
| <i>Kalanchoe 'Flapjacks'</i>        | Flap Jacks            | 300           | 100      | 30  | <i>Tristaniopsis laurina</i>           | Water Gum         | 8000          | 200      | 5   |
| <i>Liriope muscari</i>              | Liriope               | 750           | 150      | 25  | <i>Viola hederacea</i>                 | Native Violet     | Gound cover   | tube     | 65  |


2075 PITTAWATER RD BAYVIEW

DA Landscape Plans

LP01 Site Landscape Plan 1:200@A3

LP02 Front Landscape Plan 1:100@A3

LP03 Rear Landscape Plan 1:100@A3

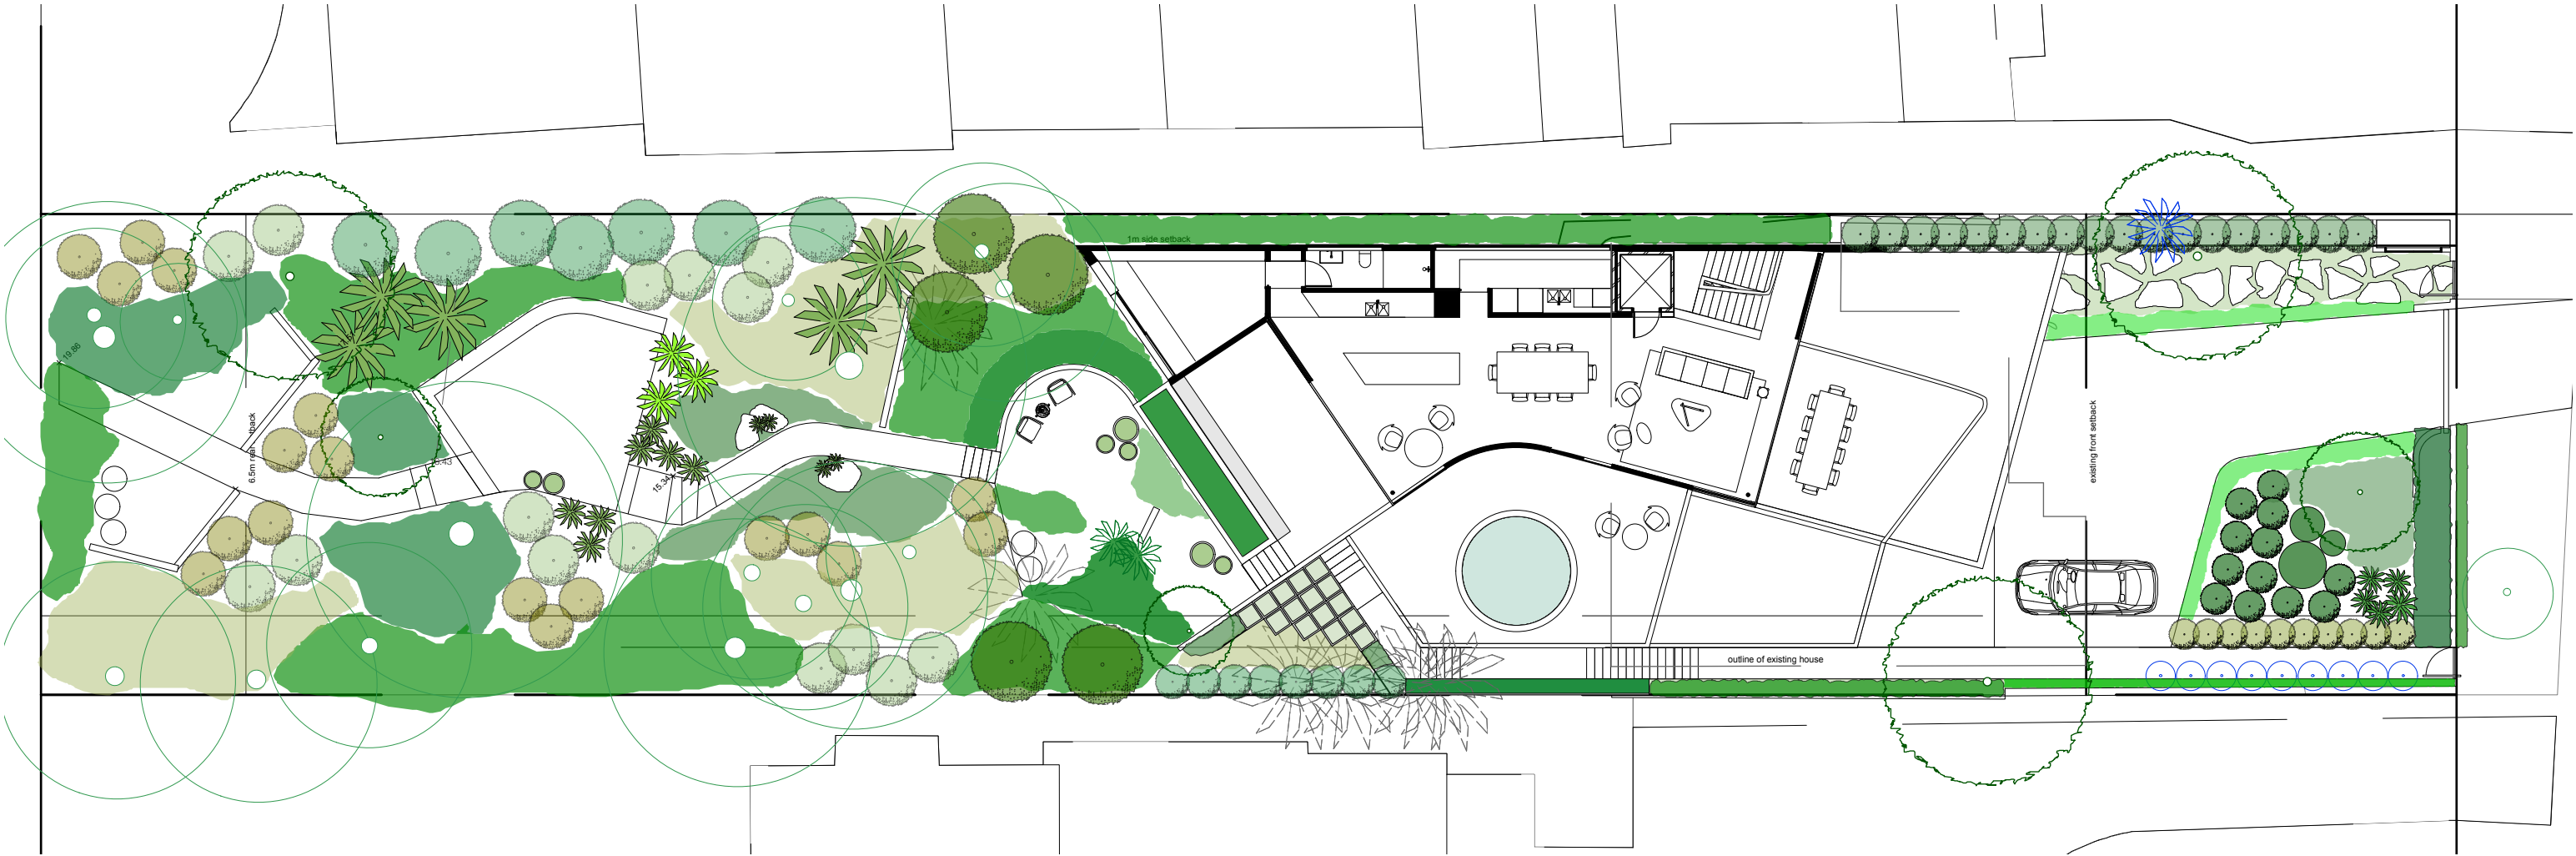

LEGEND

-  Tree to be retained
-  Palm to be removed
-  Plant to be transplanted

LANDSCAPE NOTES

- Planting in reference to Pittwater planting community: Rolling Hills and Lower Shale Slopes & Pittwater Council BASIX plant list
- Garden to be maintained every 10 weeks for the first 12 months of establishment period. Garden to be maintained by a qualified horticulturalist.
- Irrigation: DripEze in line drip tubing with 2.0lph emitters at 300mm spacing throughout all garden beds. Rows of tubing at 400mm spacing or to suit planting and fixed to soil surface using galvanized steel "U" pegs at 1.0m centres.
- Organic matter and mulch supplied to standard AS4454.

**Mariko**  
DESIGN  
Mariko Fraser  
Landscape (BFA, Dip. Hort)  
0431 457 410  
mariko@marikofraser.com

| Issue |         |                              |
|-------|---------|------------------------------|
| Rev.  | Date    | Description                  |
| A     | 12.1.16 | Draft levels review by Arch. |
| B     | 18.1.16 | Draft plan for client/arch   |
| C     | 31.1.16 | Da LP                        |

Project  
2075 Pittwater Rd  
Bayview

Title  
Site  
Landscape Plan

Client  
Simmonds

Drawing number  
LP01-2815

Revision  
C

Date  
Jan 2016

Scale  
1:200 @ A3

Figure dimensions shall take precedence over scale. Contractors must verify all dimensions on job before commencing any work or making shop drawings. This drawing is protected by copyright.

