


GENERAL NOTES
1. REFER TO DRAWING A01 FOR GENERAL NOTES.

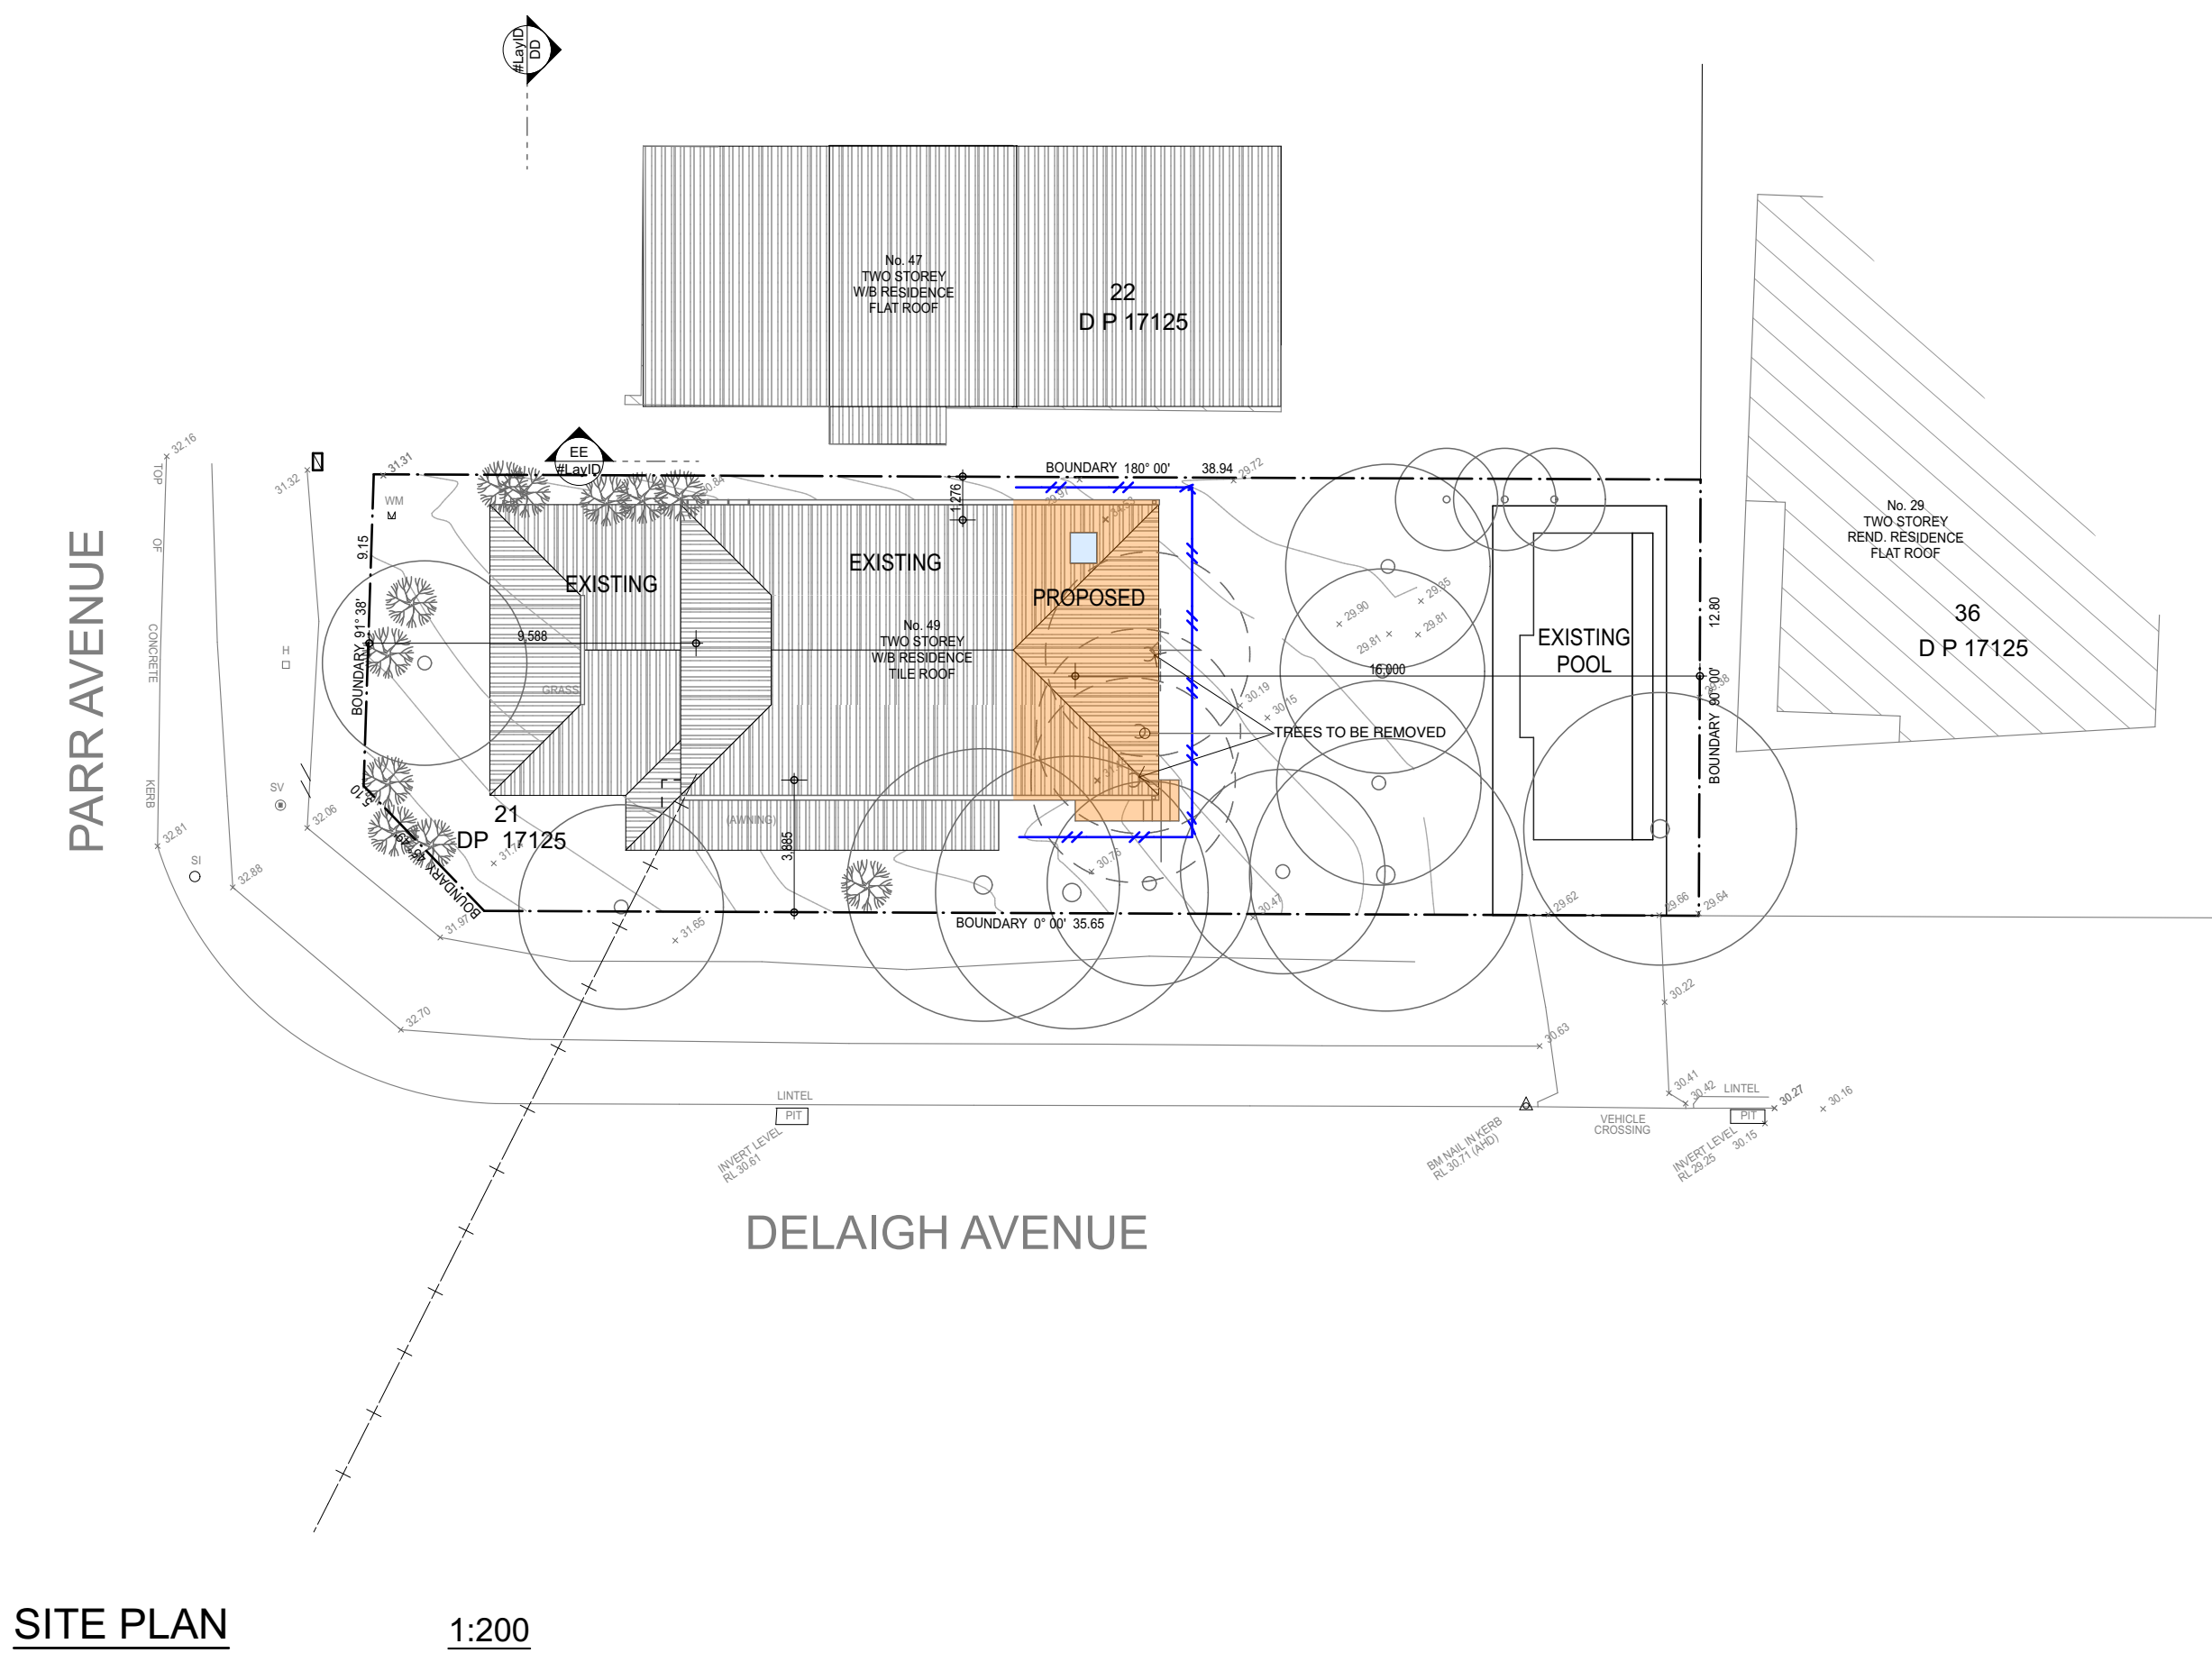

Notification Plan

USE OF THIS DRAWING: THE DESIGN AND DETAILS SHOWN ON THIS DRAWING ARE APPLICABLE TO THIS PROJECT ONLY AND MAY NOT BE REPRODUCED IN WHOLE OR IN PART OR BE USED FOR ANY OTHER PROJECT OR PURPOSE WITHOUT THE WRITTEN PERMISSION OF ICR DESIGN WITH WHOM COPYRIGHT RESIDES.					
Rev	Date	Revision Description	Rev	Date	Revision Description
A	17.07.2017	ISSUED FOR COUNCIL APPROVAL			

Client
Jodie Ranieri
49 Parr Avenue North Curl Curl



Accreditation Number:
6301 (Unrestricted)




PO Box 420, Castle Hill NSW 2154
P: 02 8850 3502 F: 02 8850 3512 E: designs@icrdesign.com.au
INDUSTRIAL • COMMERCIAL • RESIDENTIAL






Project
ALTERATIONS & ADDITIONS
49 PARR AVENUE
NORTH CURL CURL NSW 2099
Lot: 21
DP: 17125

Drawing Title
NOTIFICATION PLAN 1

Designed RG	Drawn RG	Date March 2017
Checked MB	Approved MB	Scale 1:200 @ A1
Job Number 16087	Drawing Number NP.01	Revision A

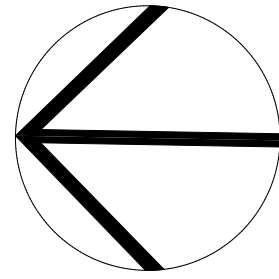

GENERAL NOTES
1. REFER TO DRAWING A01 FOR GENERAL NOTES.

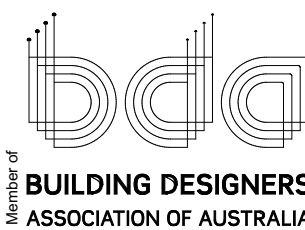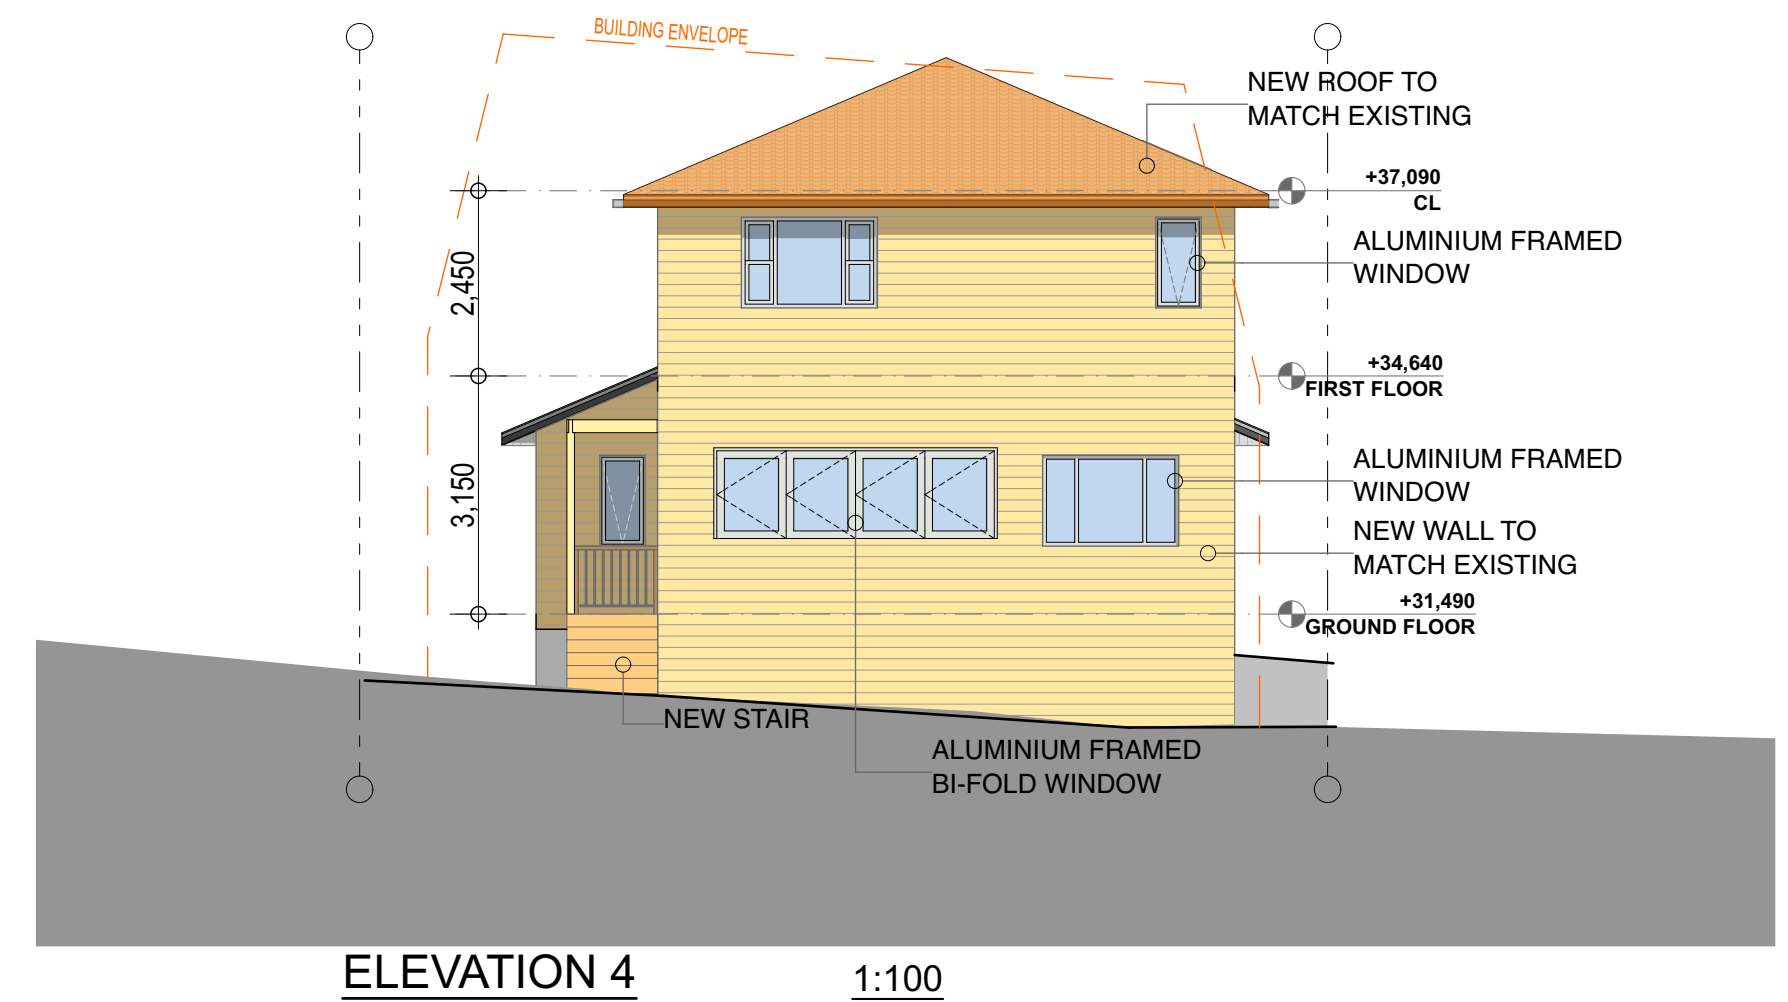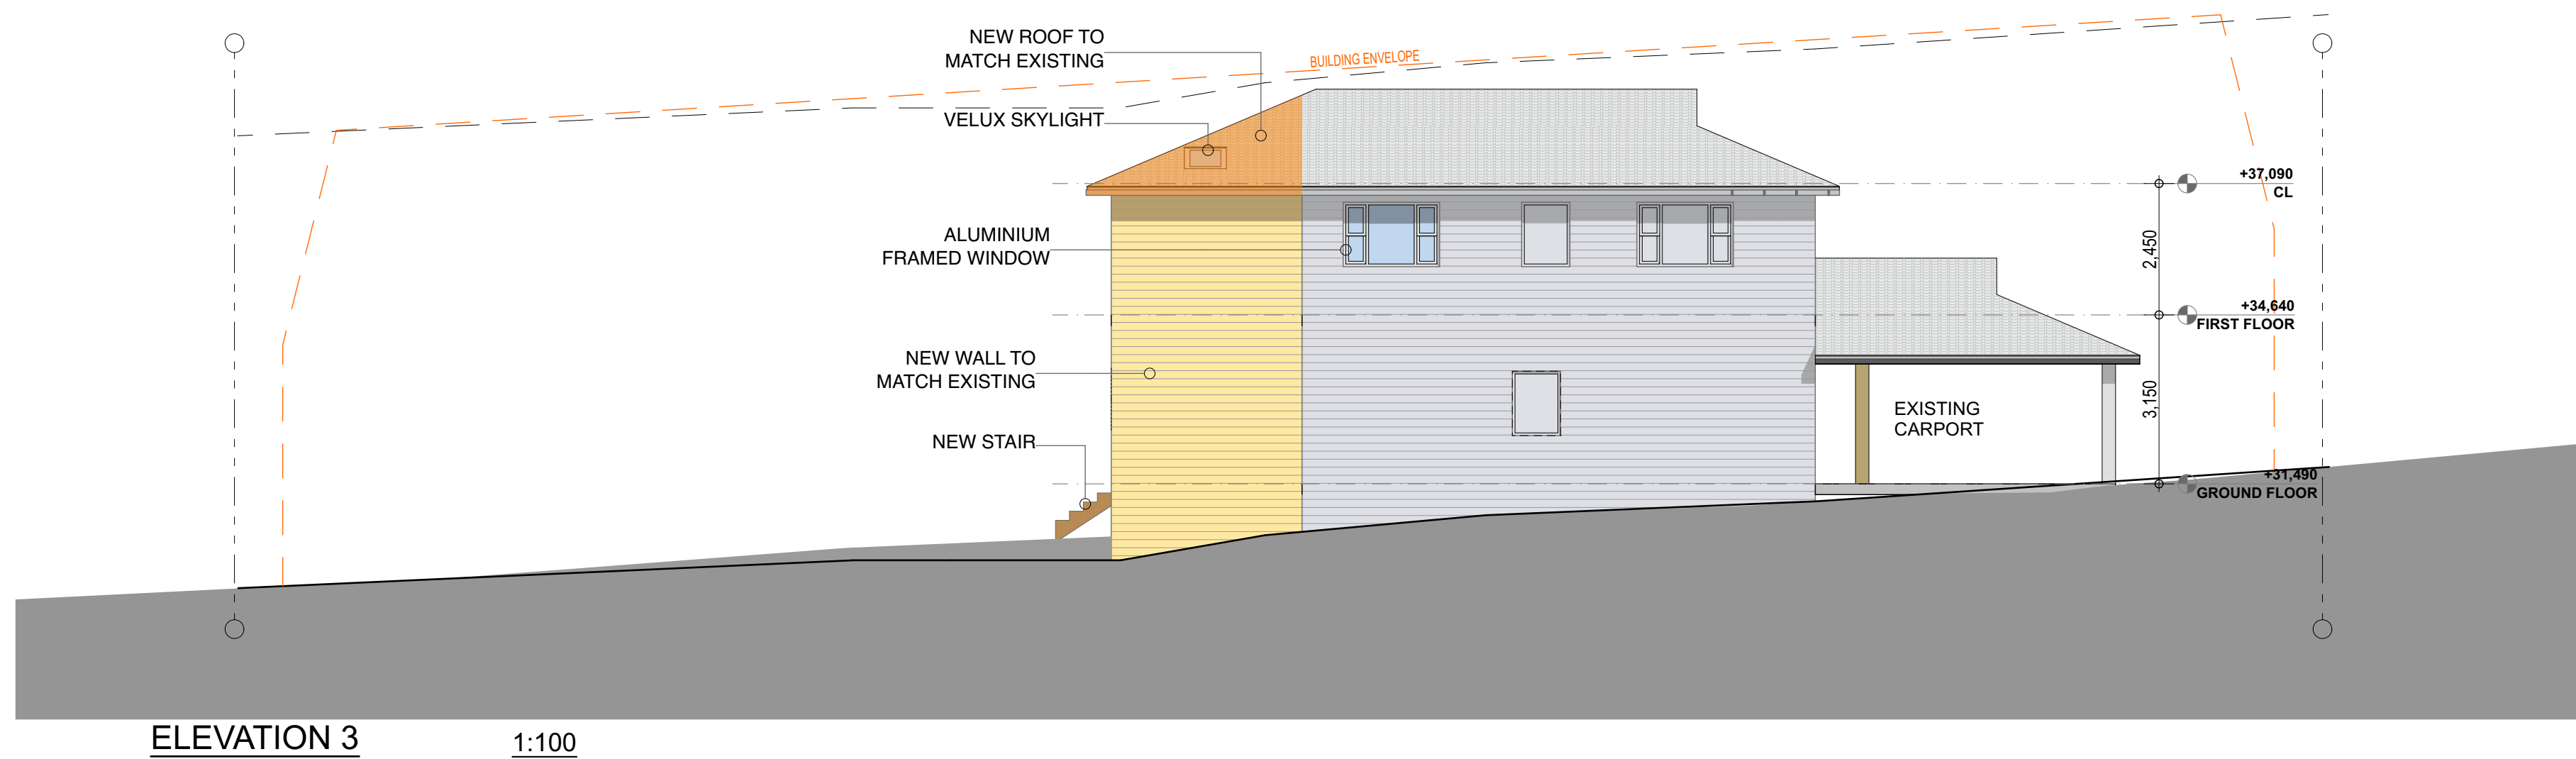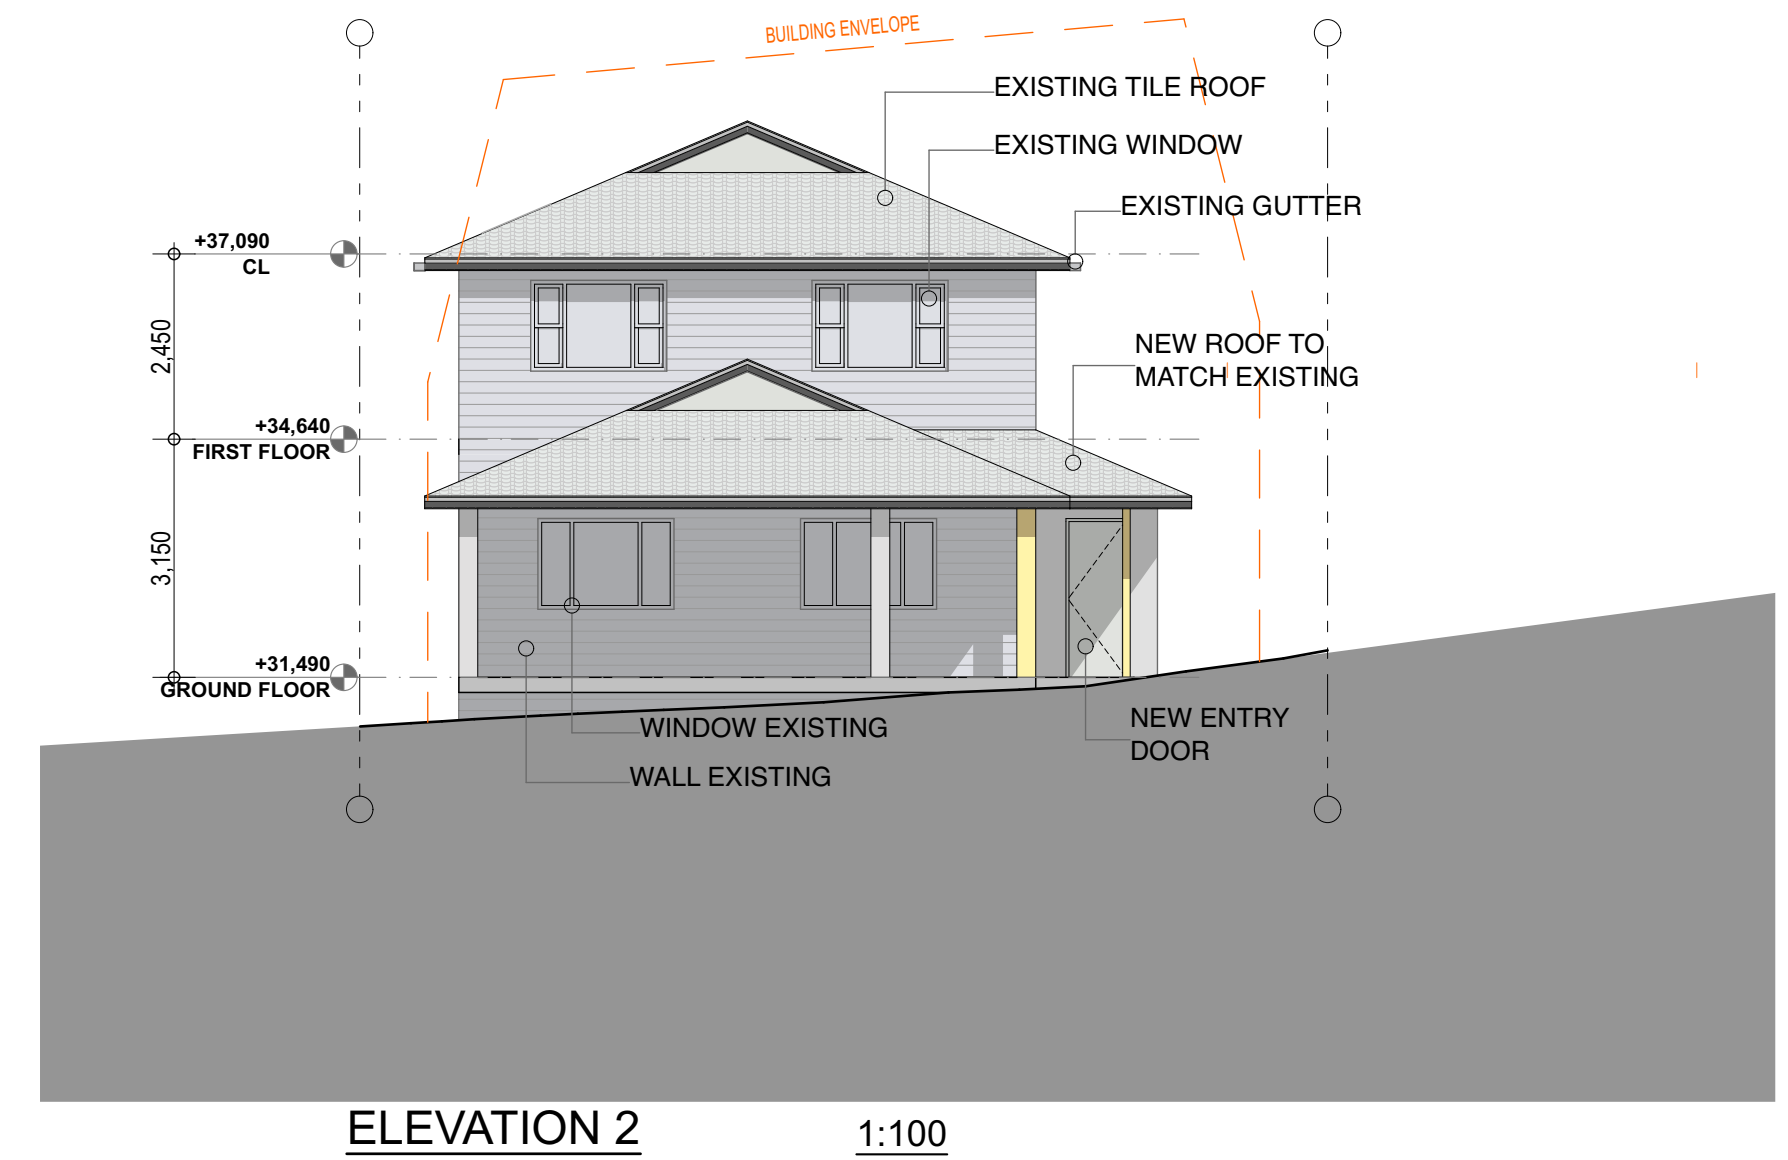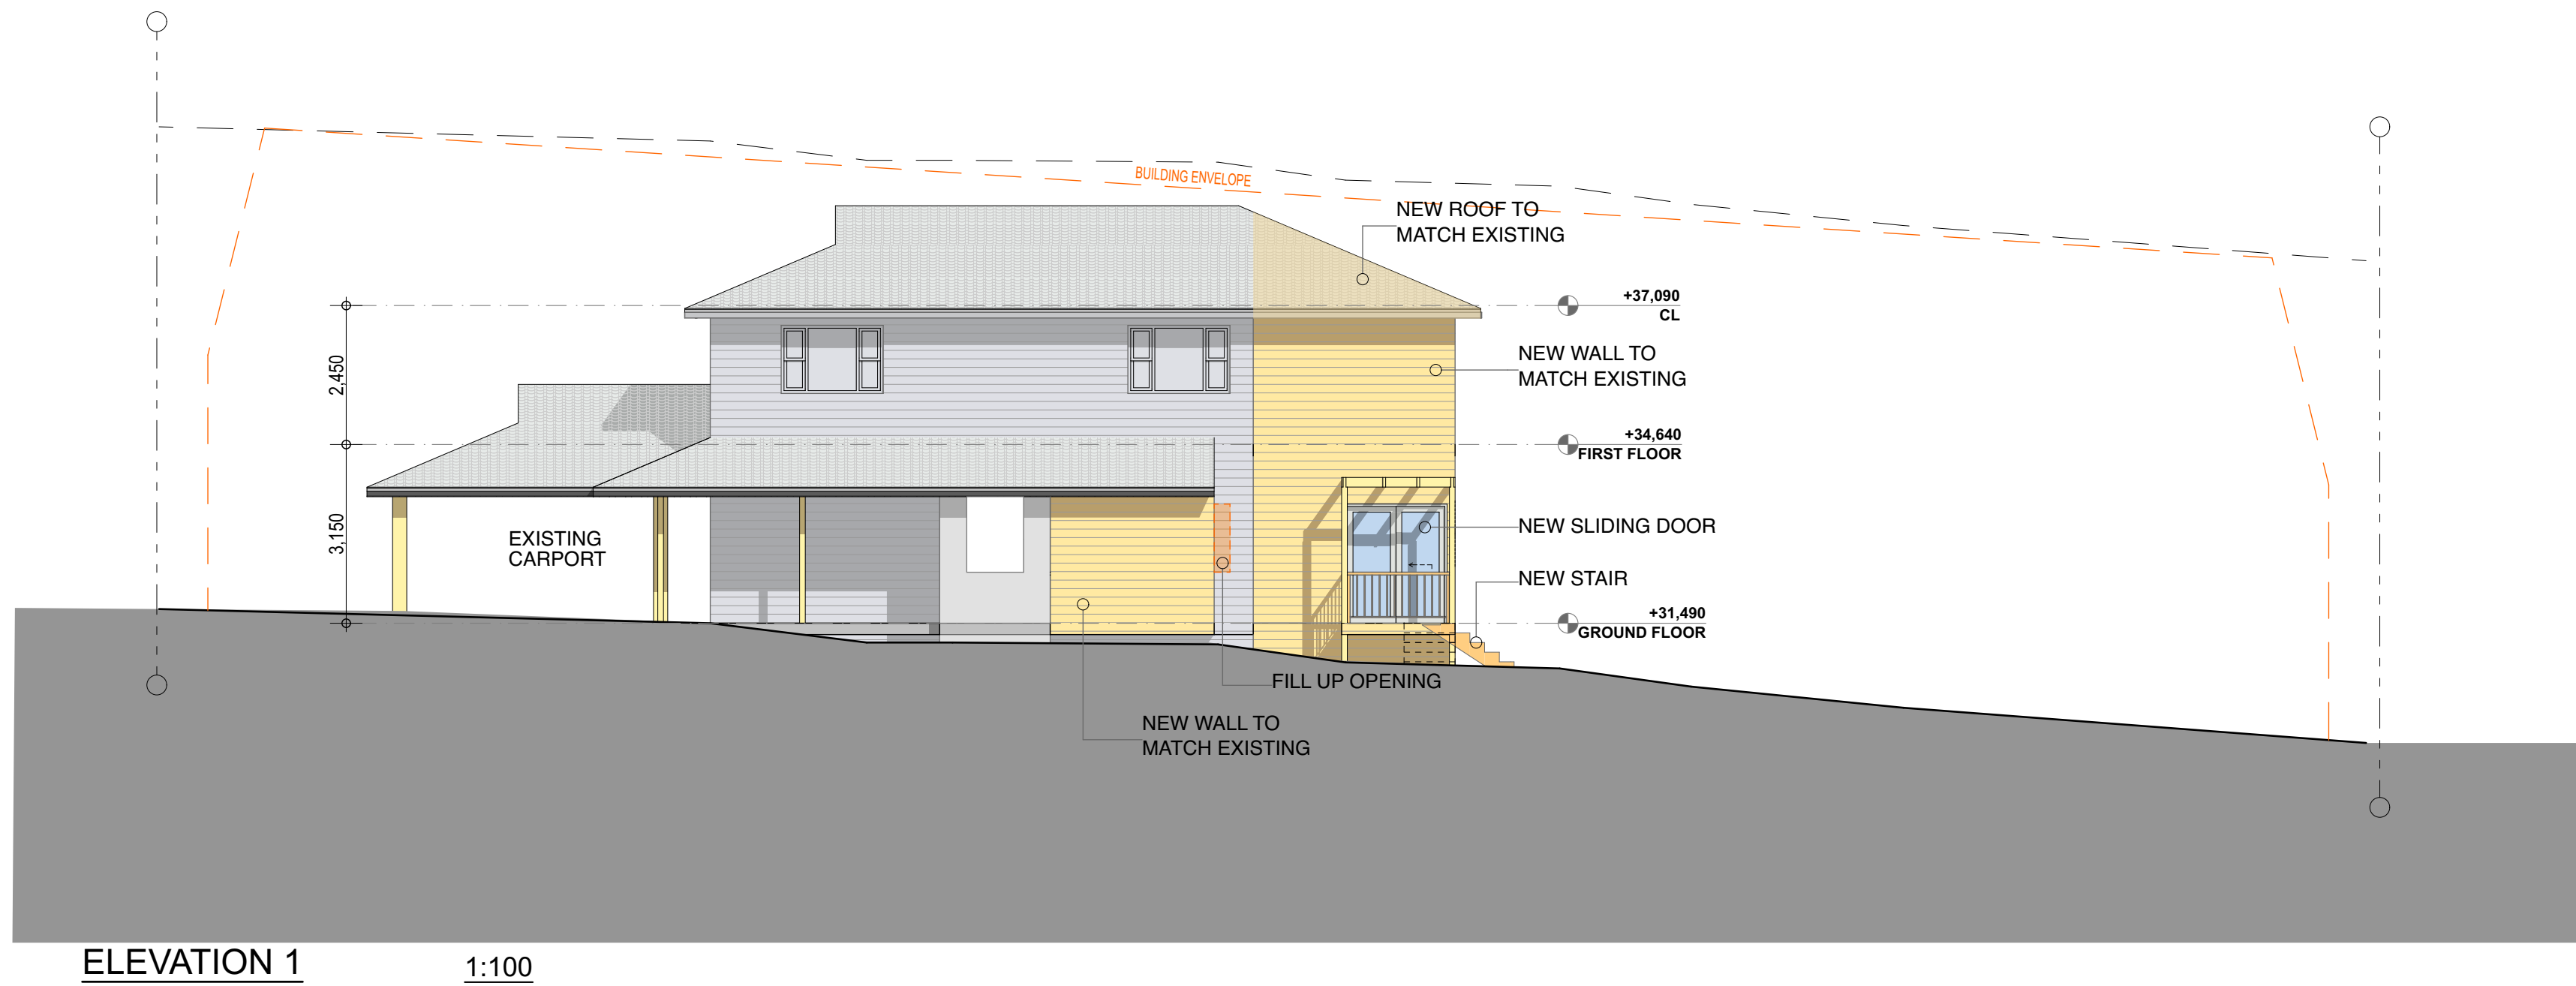

Notification status
NOTIFICATION PLAN

USE OF THIS DRAWING:
THE DESIGN AND DETAILS SHOWN ON
THIS DRAWING ARE APPLICABLE TO
THIS PROJECT ONLY AND MAY NOT BE
REPRODUCED IN WHOLE OR IN PART
OR BE USED FOR ANY OTHER
PROJECT OR PURPOSE, WITHOUT THE
WRITTEN PERMISSION OF ICR DESIGN
WITH WHOM COPYRIGHT RESIDES.

Rev	Date	Revision Description	Rev	Date	Revision Description
A	17.07.2017	ISSUED FOR COUNCIL APPROVAL			

Client
Jodie Ranieri
49 Parr Avenue North Curl Curl



Accreditation Number:
6301 (Unrestricted)



PO Box 420, Castle Hill NSW 2154
P: 02 8850 3502 F: 02 8850 3512 E: designs@icrdesign.com.au
INDUSTRIAL • COMMERCIAL • RESIDENTIAL

Project
**ALTERATIONS & ADDITIONS
49 PARR AVENUE
NORTH CURL CURL NSW 2099**

Lot: 21
DP: 17125

Drawing Title
NOTIFICATION PLAN 2

Designed RG	Drawn RG	Date March 2017
Checked MB	Approved MB	Scale 1:100 @ A1
Job Number 16087	Drawing Number NP.02	Revision A