


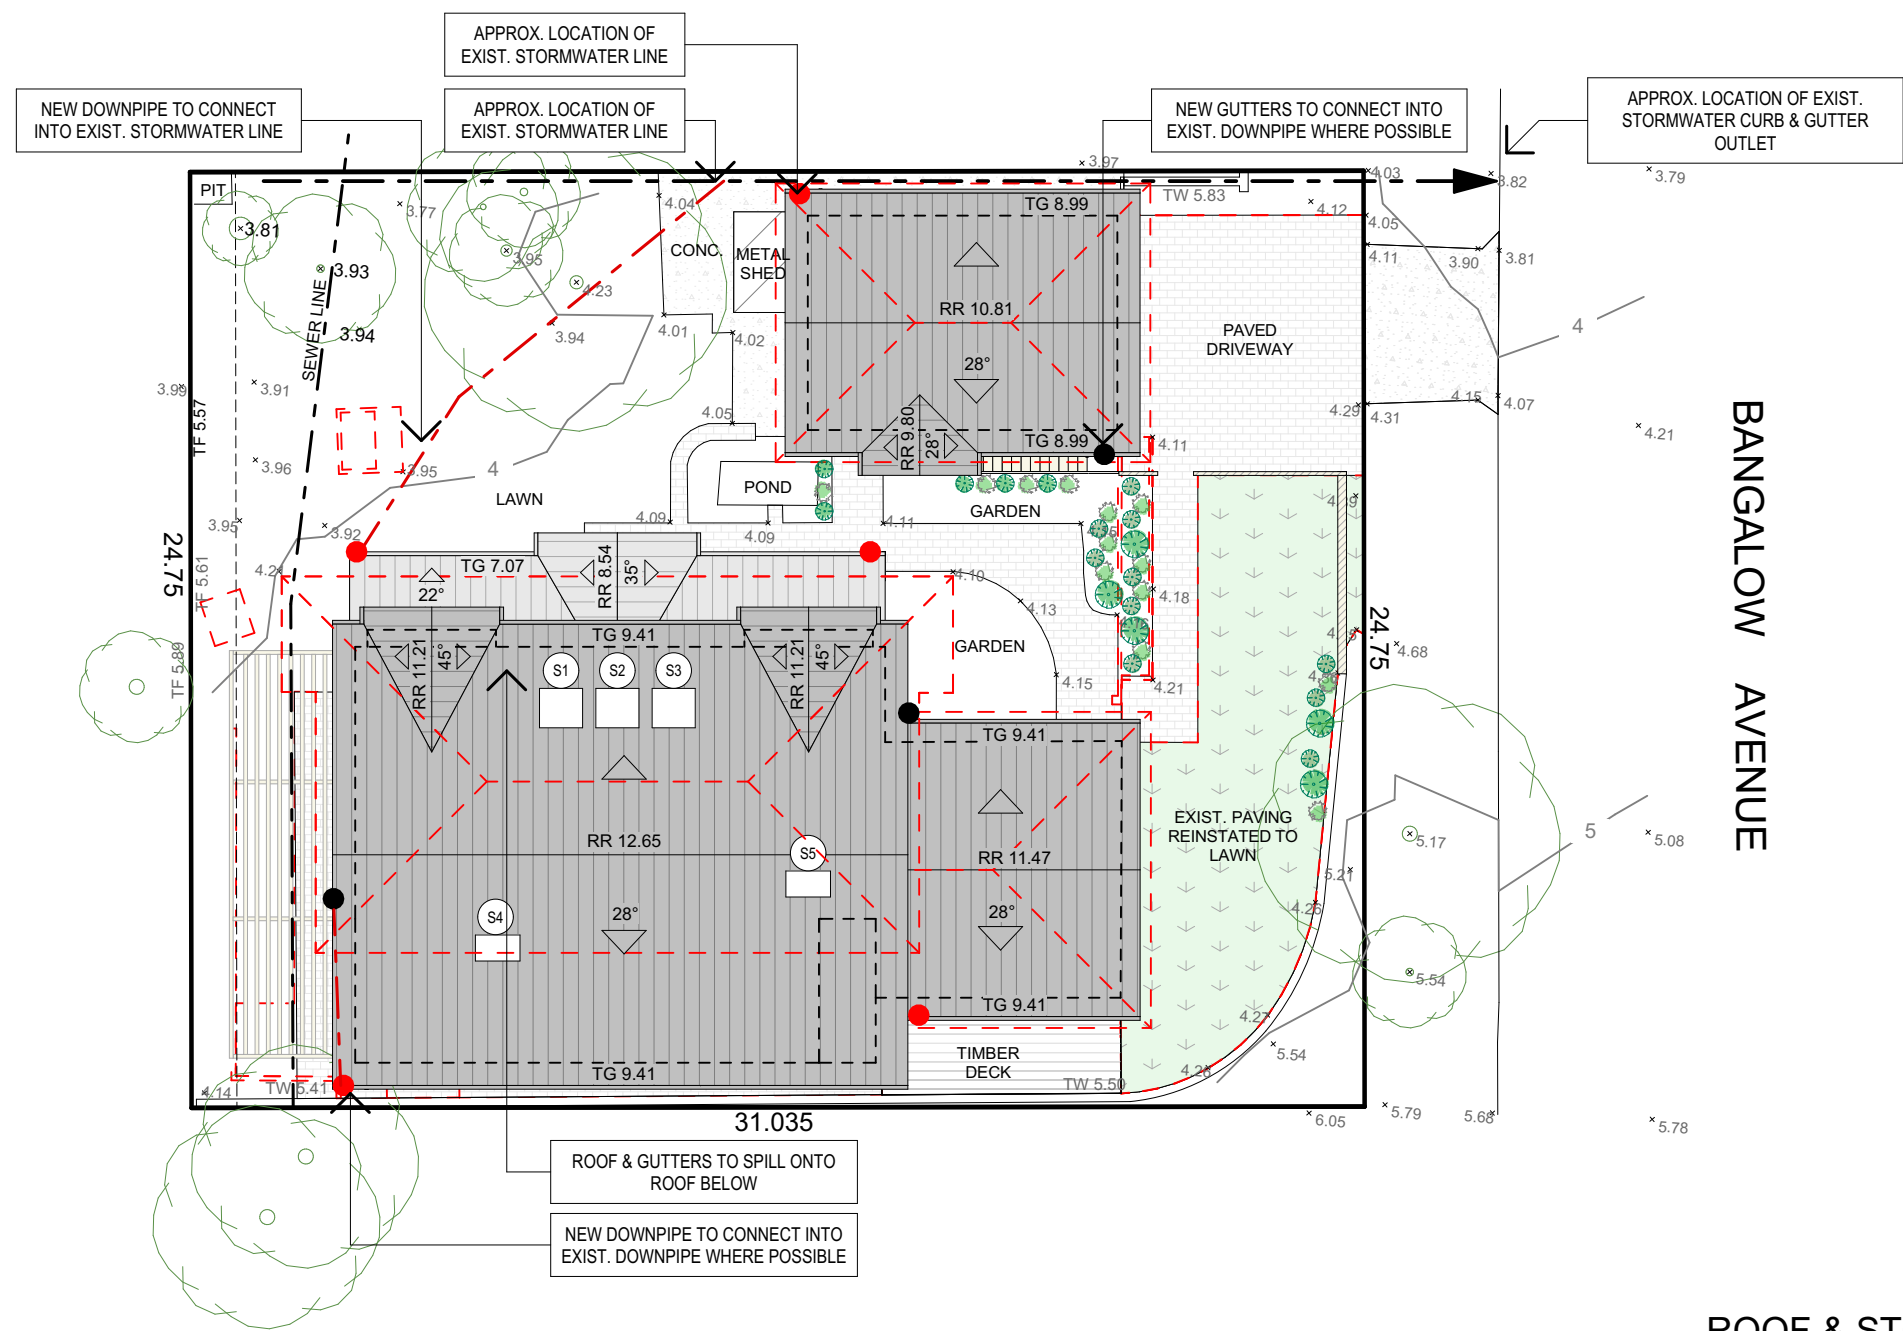

ROOF & STORMWATER CONCEPT PLAN

STORMWATER CONCEPT LEGEND	
EXISTING DOWNPIPES	●
NEW DOWNPIPES	●
EXISTING STORMWATER LINE	---
NEW STORMWATER LINE	---

TRUE NORTH:



NOTES (E & OE)

- All structures including stormwater & drainage to engineer's details.
- Do not obtain dimensions by scaling drawings.
- All dimensions are to be checked on site prior to starting work.
- These drawings are to be read in conjunction with all other consultant's drawings and specifications.
- All workmanship & materials shall be in accordance with the requirements of current editions including amendments of the National Construction Code, relevant Australian Standards & local council requirements.
- New materials are to be used throughout unless otherwise noted.
- Concrete footings, slab, structural beams or any other structural members are to be designed by a practicing engineer.

JJ Drafting

Division of JJ DRAFTING AUSTRALIA PTY LTD
26/90 Mona Vale Road, Mona Vale, NSW, 2103
PO Box 687, Dee Why, NSW, 2099
Mob. 0414 717 541 | Email. jjdraft@tpg.com.au
www.jjdrafting.com.au
ACN 651 693 346

REV:	DATE:	DESCRIPTION:
A	20.10.2021	AMENDMENTS TO PRELIM DRAWINGS
B	21.10.2021	AMENDMENTS TO PRELIM DRAWINGS
C	10.11.2021	AMENDMENTS TO PRELIM DRAWINGS
D	23.11.2021	DA DRAWINGS ISSUED
E	30.11.2021	AMENDMENTS TO DA DRAWINGS

PROPOSED ALTERATIONS AND ADDITIONS
4 BANGALOW AVE, MONA VALE.

CLIENT:
LEONIE & MATT

DRAWING TITLE:
ROOF & STORMWATER CONCEPT PLAN

DATE:
OCT/21

DRAWN BY:
CA

SCALE:
1:200 @ A3

JOB No:
950/21

CHECKED BY:
JJ

DRAWING No:
DA.15

