


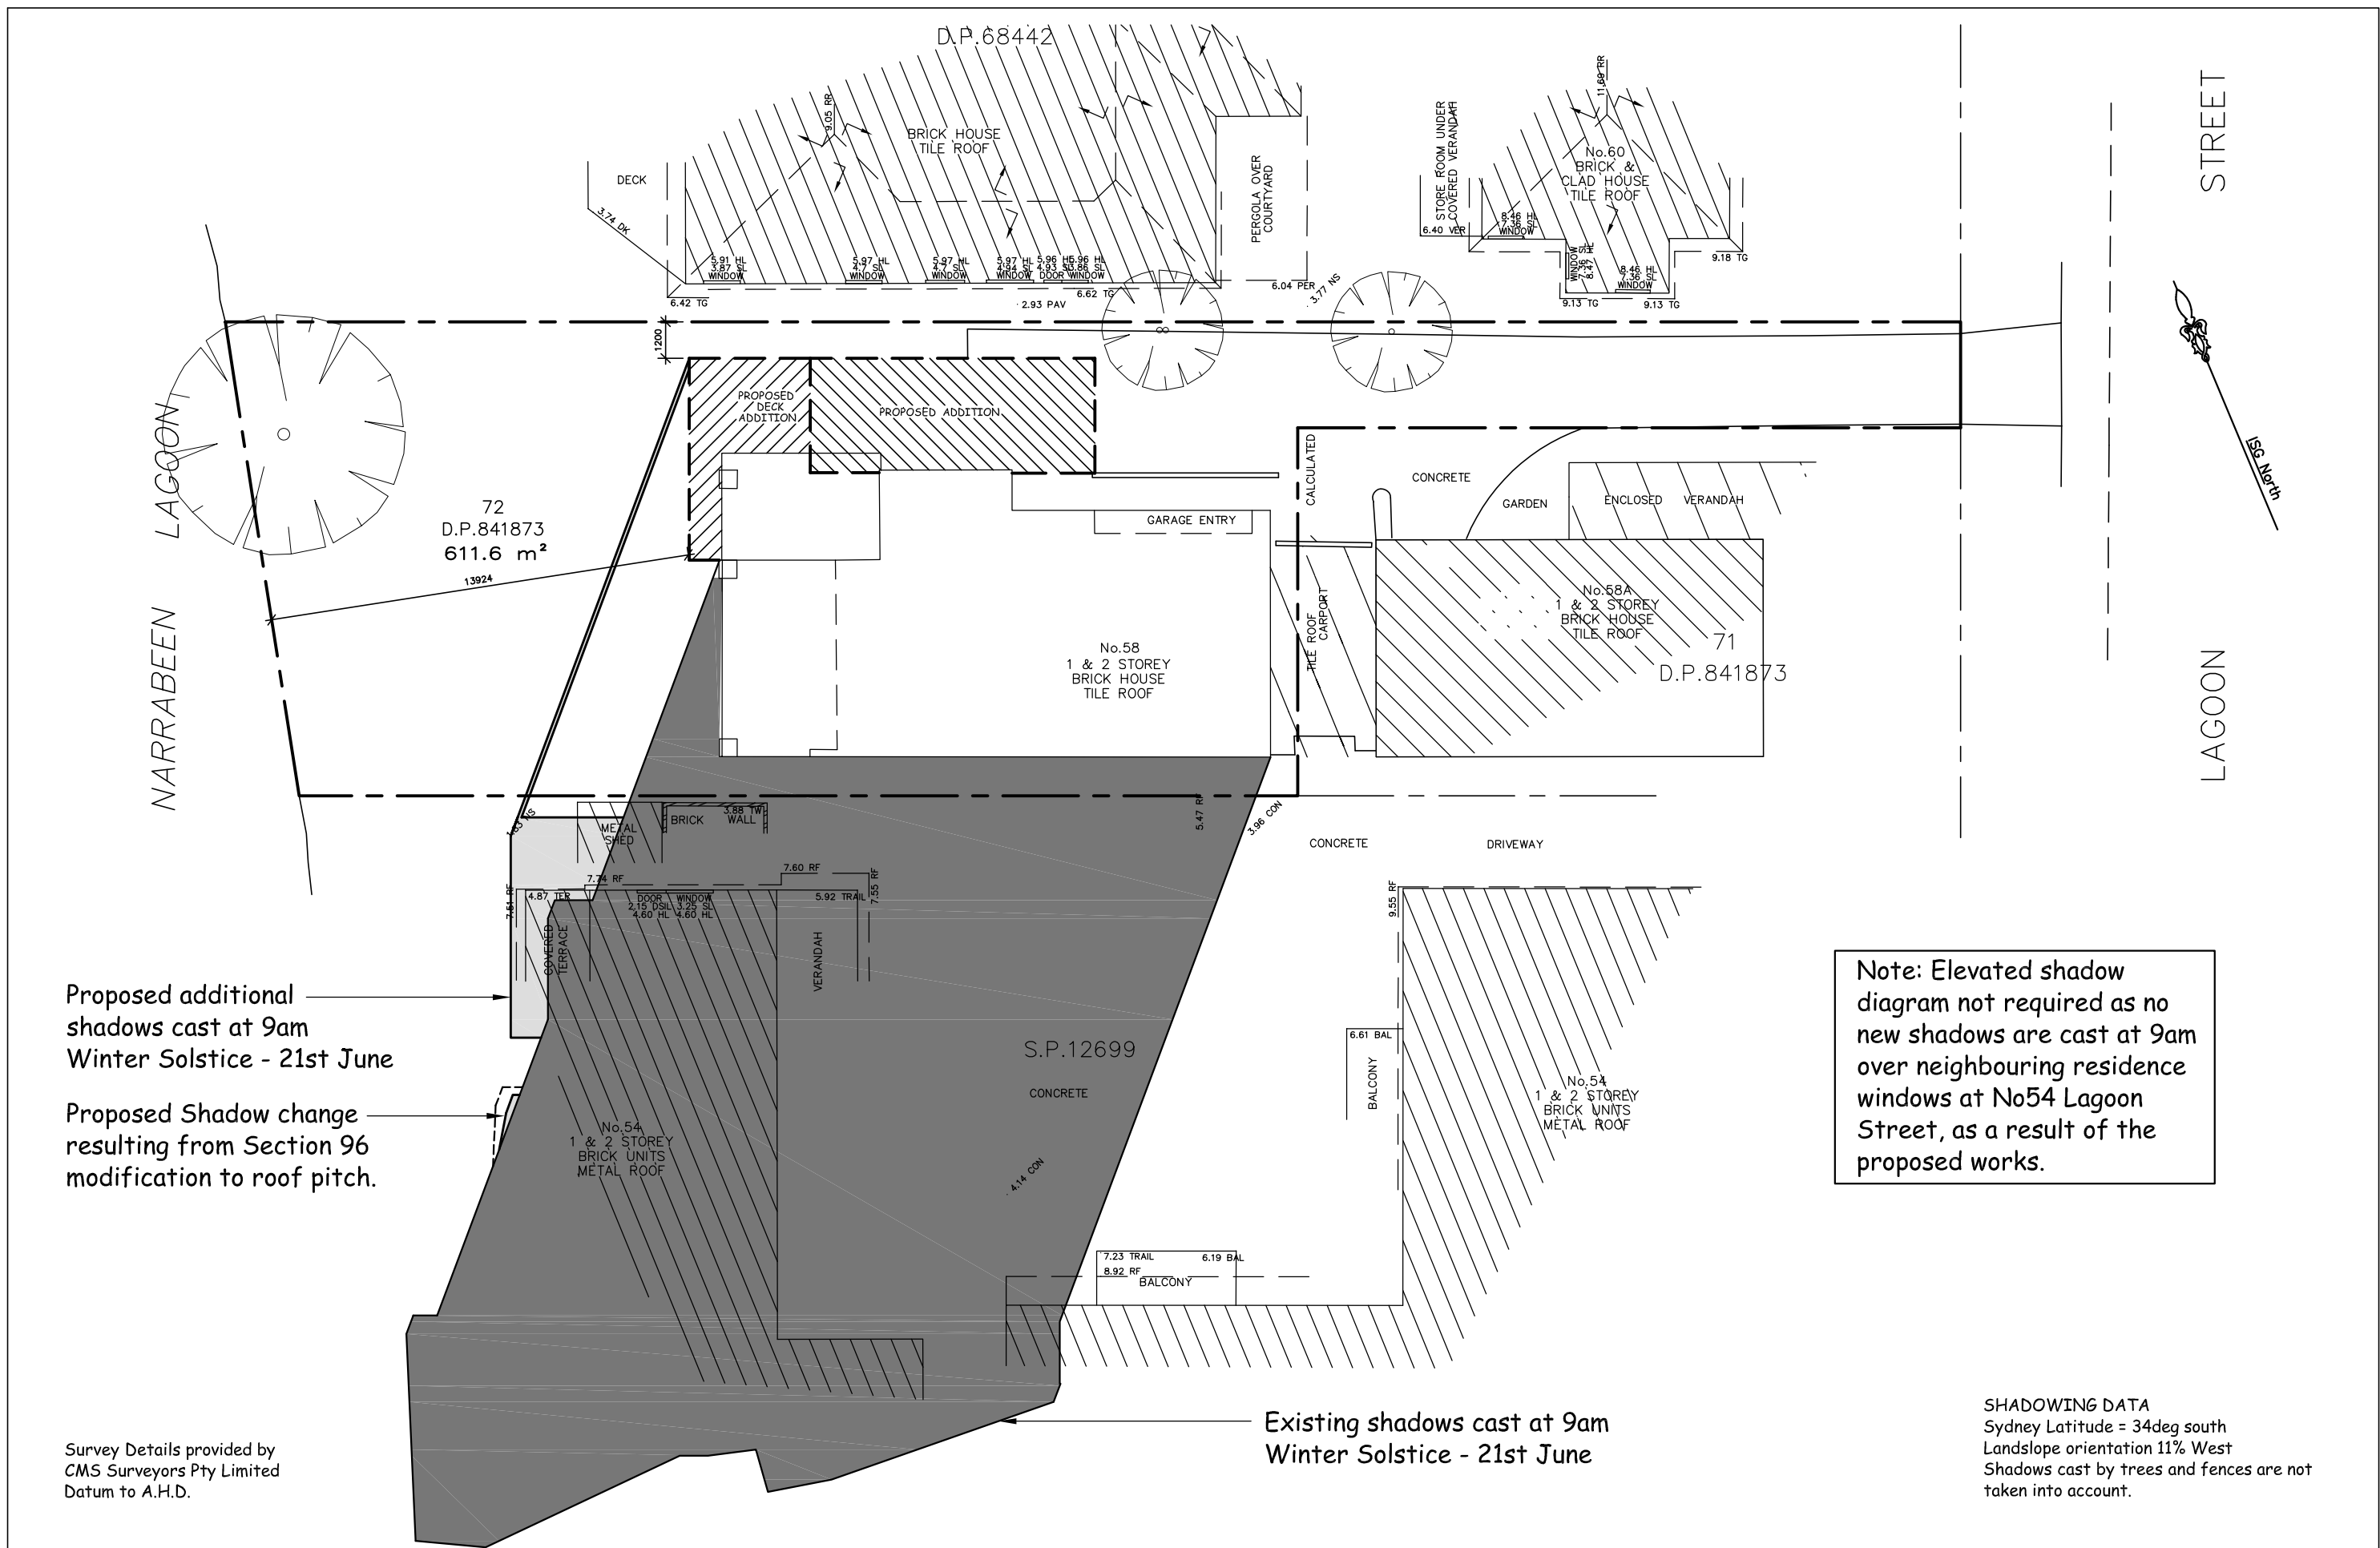

			 BUILDING DESIGNERS ASSOCIATION OF AUSTRALIA  SALLY GARDNER DESIGN AND DRAFT PLANS DRAWN FOR APPROVAL  SustainAbility Design™ Specialist	47 Towradgi Street, Narraweena, NSW, 2099 ABN 17 751 732 195 Sally mobile : 0414 731 685 Robert mobile : 0413 572 250 e-mail: robert@designanddraft.com.au http:// www.designanddraft.com.au	Clients Justin SINFIELD	Project	PROPOSED ALTERATIONS & ADDITIONS 58 LAGOON STREET, NARRABEEN	 True North	Scale	1:200 @ A3	Job Number		2-1318			
A	21/01/19	Section 96 Modifications				Drawing Title	9am SHADOW DIAGRAM - WINTER SOLSTICE		Date	21 MAR. 2018	Drawn	R.G.	Drawing Number	S4	Rev.	A
	Date	Amendments							Checked	S.G.						

