



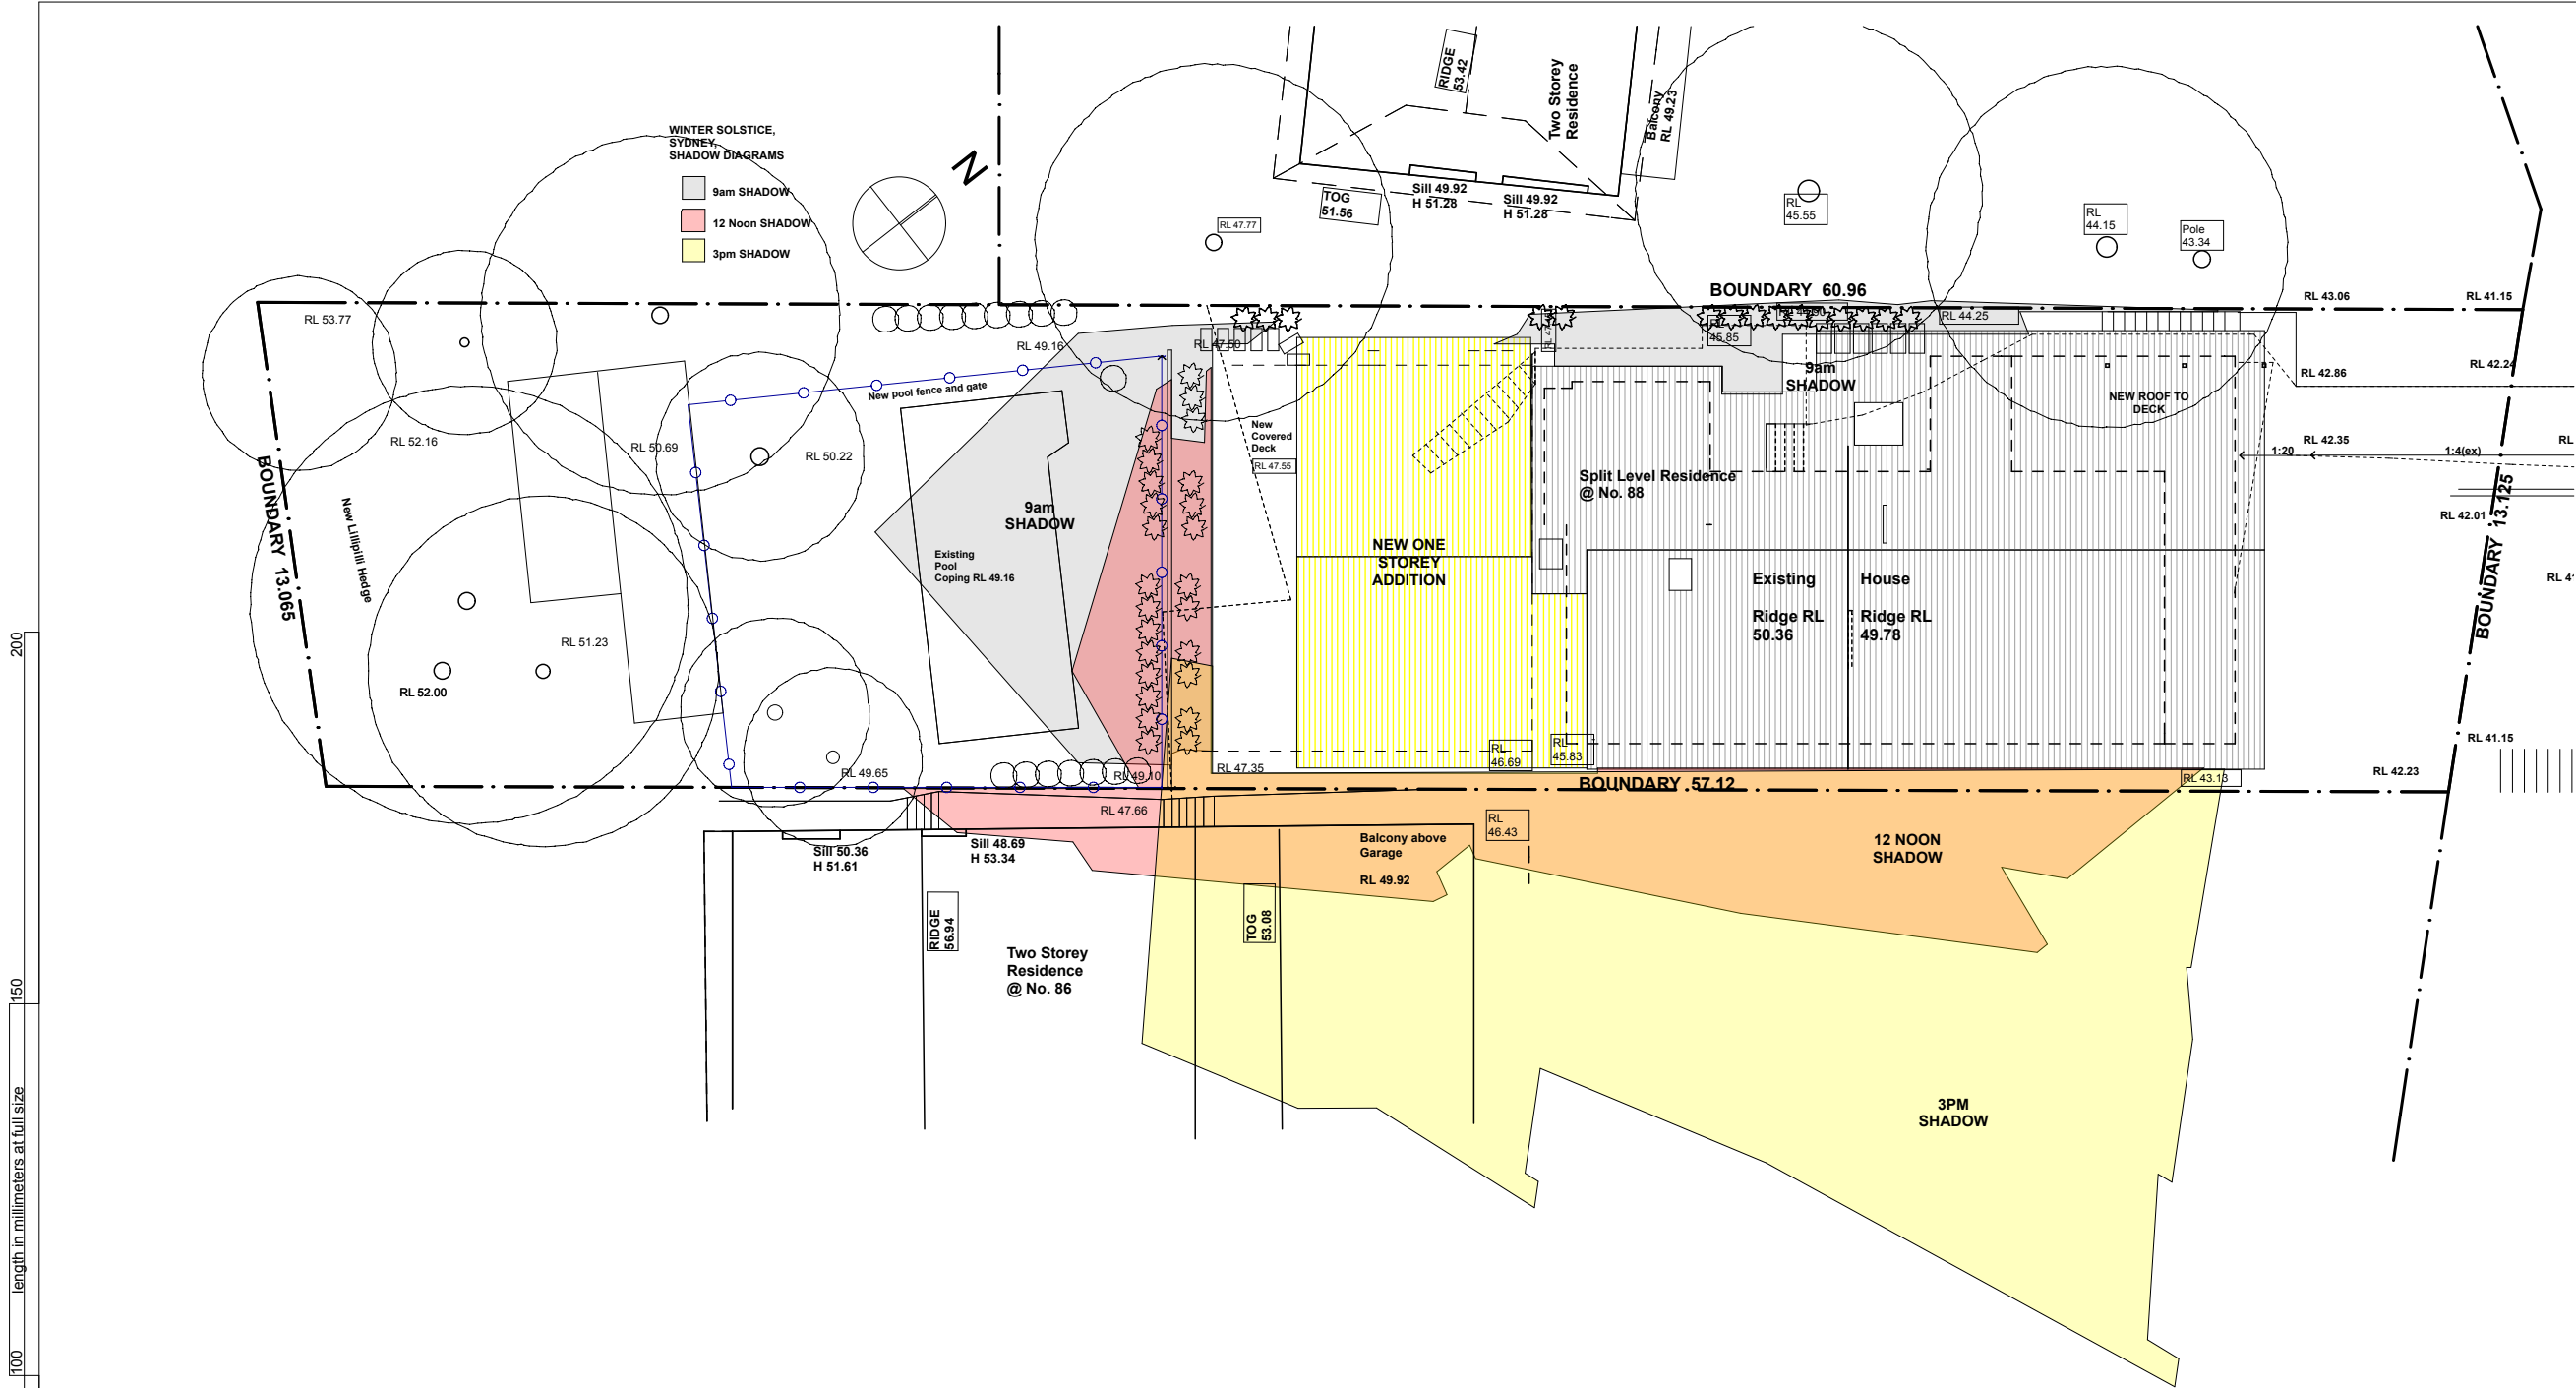

3 WINTER SOLSTICE SHADOW DIAGRAM
1:200

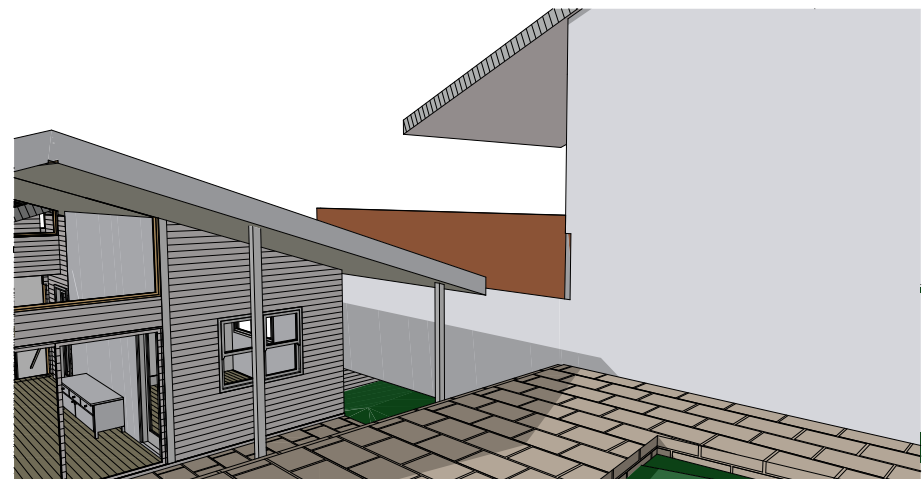

4 3PM SUN ON NUMBER 86

The builder shall check and verify all dimensions and verify all errors and omissions to the Architect. Do not scale the drawings. Drawings shall not be used for construction purposes until issued by the Architect for construction.

Client Karen and Ben	
Project Name Koch Family Home	
88 Elimatta Road Mona Vale 2103	
Drawing Title: Sections - Winter Sun Study	
WINTER SOLSTICE SHADOW DIAGRAM, 3PM	
SUN ON NUMBER 86 S96. 19.02.16	
Scale: as noted	Date: 10.10.14
Status: S96	Checked By:
Project No: 201406	Drawing No.: DA07
Plot Date:	16/03/2016

Contact Us	
The General Manager, 725 Pittwater Road, Dee Why NSW 2099 or Customer Service Centre, Northern Beaches Council DX9118 Dee Why	
Email	council@warringah.nsw.gov.au
Fax	9942 2606
If you need help lodging your application call Customer Service on (02) 9942 2111 or come in and talk to us at the Civic Centre, Dee Why.	

Office Use Only											


Part 1: Declaration

1. DECLARATION	
I hereby certify that the shadow diagrams submitted with the proposal at	
Address	88 ELIMATTA RD MONA VALE NSW 2103
For the erection of <i>Description of development</i>	ADDITIONS & ALTERATIONS, NEW DRIVEWAY AND LANDSCAPING.
• In accordance with the survey (prepared by a registered surveyor) which is required to be submitted with the application • Drawn to true north • Indicate shadow cast by the proposal at 9am, noon, 3pm, 21 June • To indicate the shadow cast by existing buildings and structures on the site and in the surrounding area	

Part 2: Certification

2. CERTIFIER			
Title	☐ Mr ☒ Mrs ☐ Ms ☐ Other		
Full family name <i>(no initials) (or Company)</i>	SITE SPECIFIC DESIGNS		
Full given names <i>(no initials) (or A.C.N)</i>	SHERAUEE HOGAN		
Phone	99793434	Alternate	
Mobile	0416954635	Fax	
Qualification <i>(i.e. Architect, Planner, Computer Technician, Surveyor)</i>	B.Sc (ARCH) B (ARCH)		

Part 3: Signature

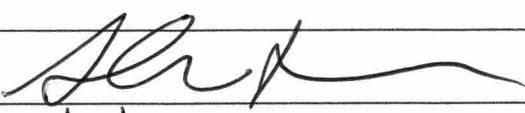3. APPLICANT(S) SIGNATURE	
Signature	
Date	8/8/18