


FRENCHS FOREST ROAD IN FRONT OF NO. 46 MACMILLAN STREET, SEAFORTH

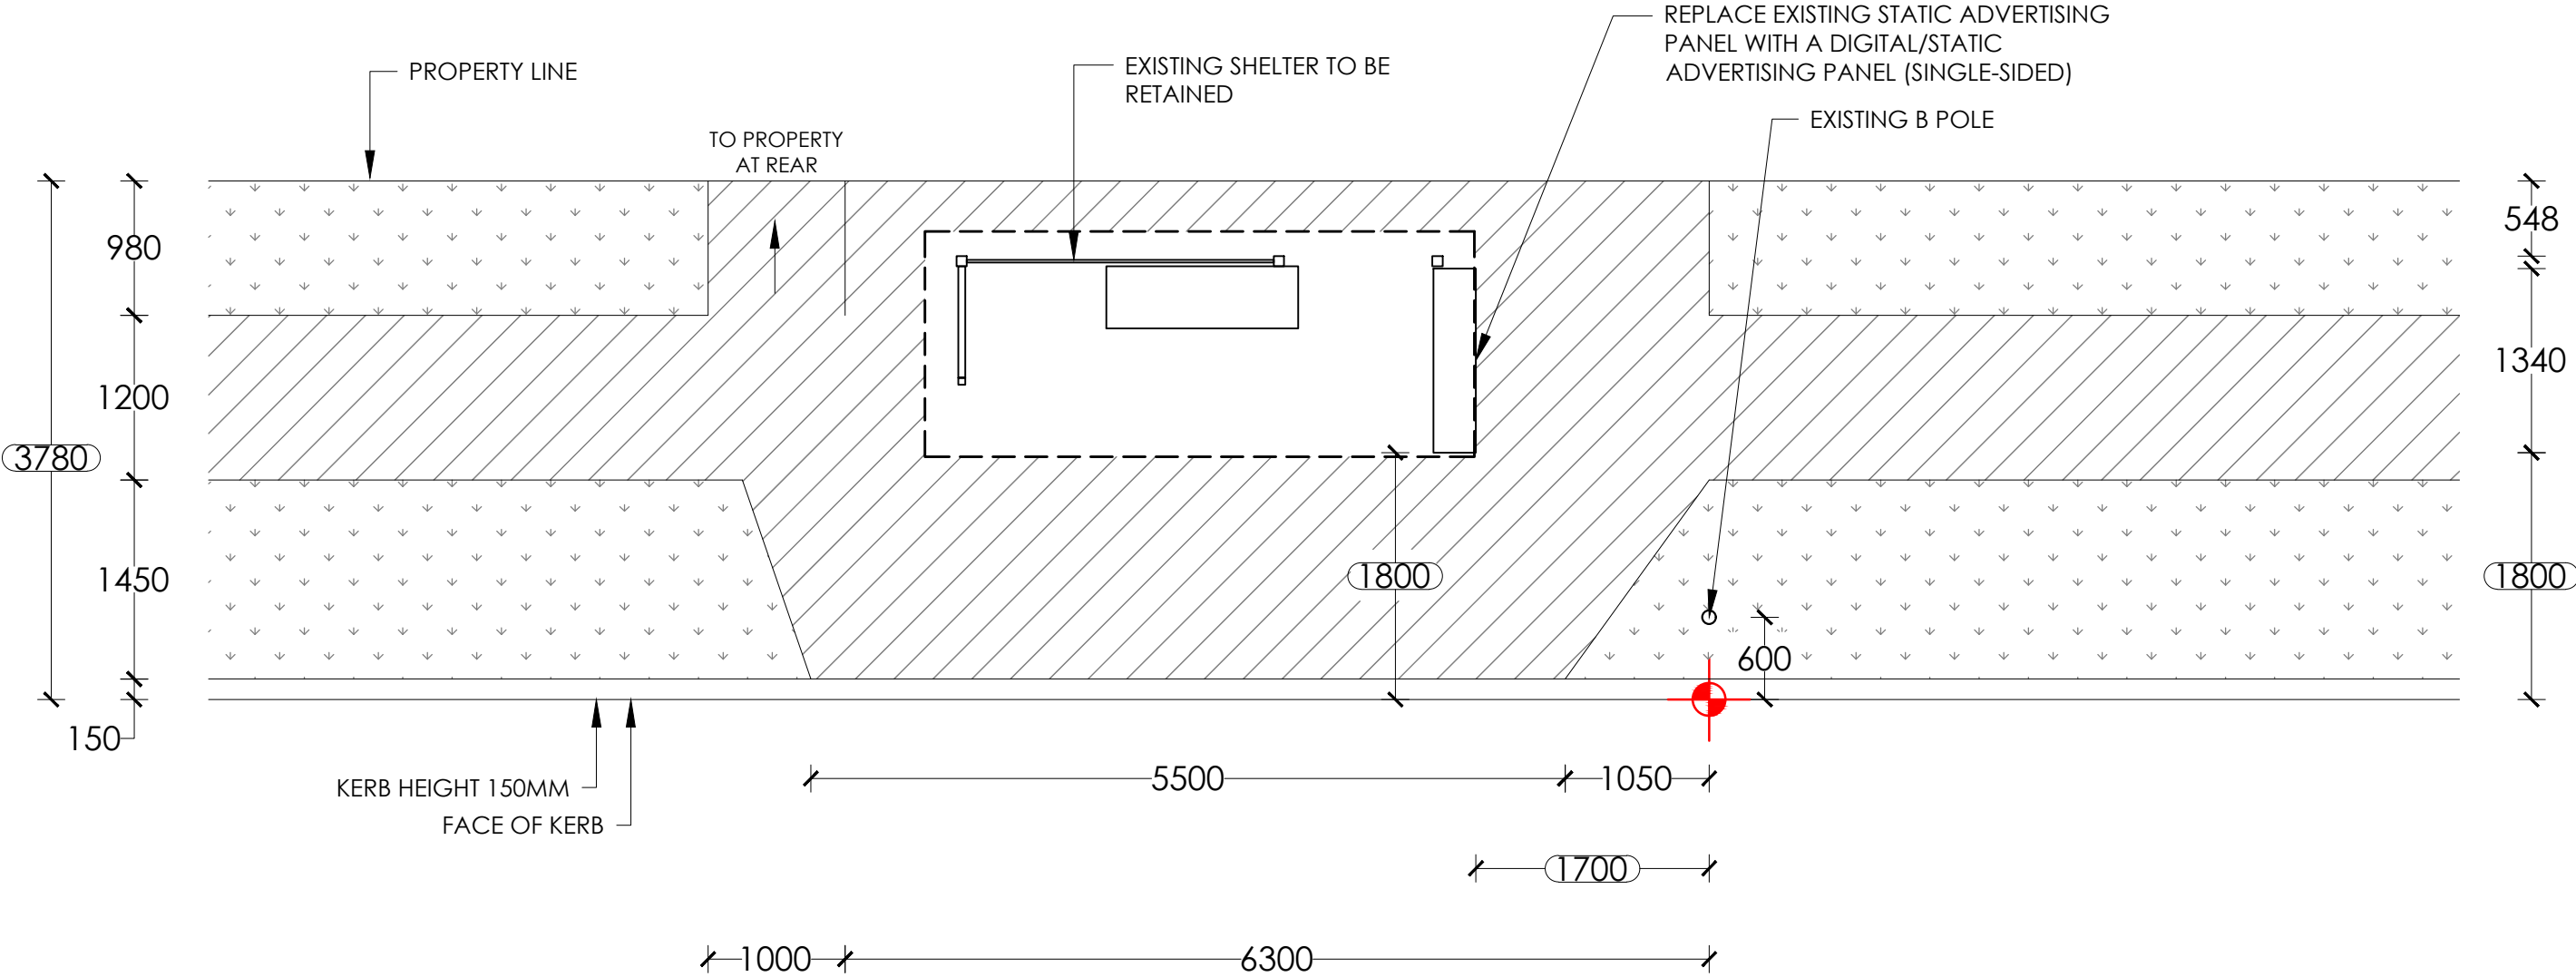

FRENCHS FOREST ROAD

- NOTES:**
1. Retrofit digital screen
 2. Existing shelter to remain.
 3. Reinstate all disturbed areas to match existing, refer hatch legend.
 4. Power Pole #MO39537 located 15m to the left of the shelter.

NOTE:
PROPOSED CONFIG - DIGITAL/STATIC

SURVEY		TRANSITION TABLE	
1	2.1		
2	2.8		
3	8.0		

LEGEND:

- EXISTING PAVERS/CONCRETE
- GRASS
- NEW PAVERS/CONCRETE
- SET OUT POINT



PROPOSED
SCALE 1:50

SITE ADDRESS : FRENCHS FOREST ROAD IN FRONT OF NO. 46 MACMILLAN STREET, SEAFORTH

SITE # : 18607

BUS STOP: L7 (209236)



PAPER SIZE: A3				SCALE	DRAWING NO.
				1:50	101
	A	09/04/25	SYN	REV NO.	DATE
	REV.	DATE	INT.	A	09/04/25