


184 Wyndora Avenue, Freshwater Rezoning Proposal






BASELINE

SITE ANALYSIS CONCEPT PLAN

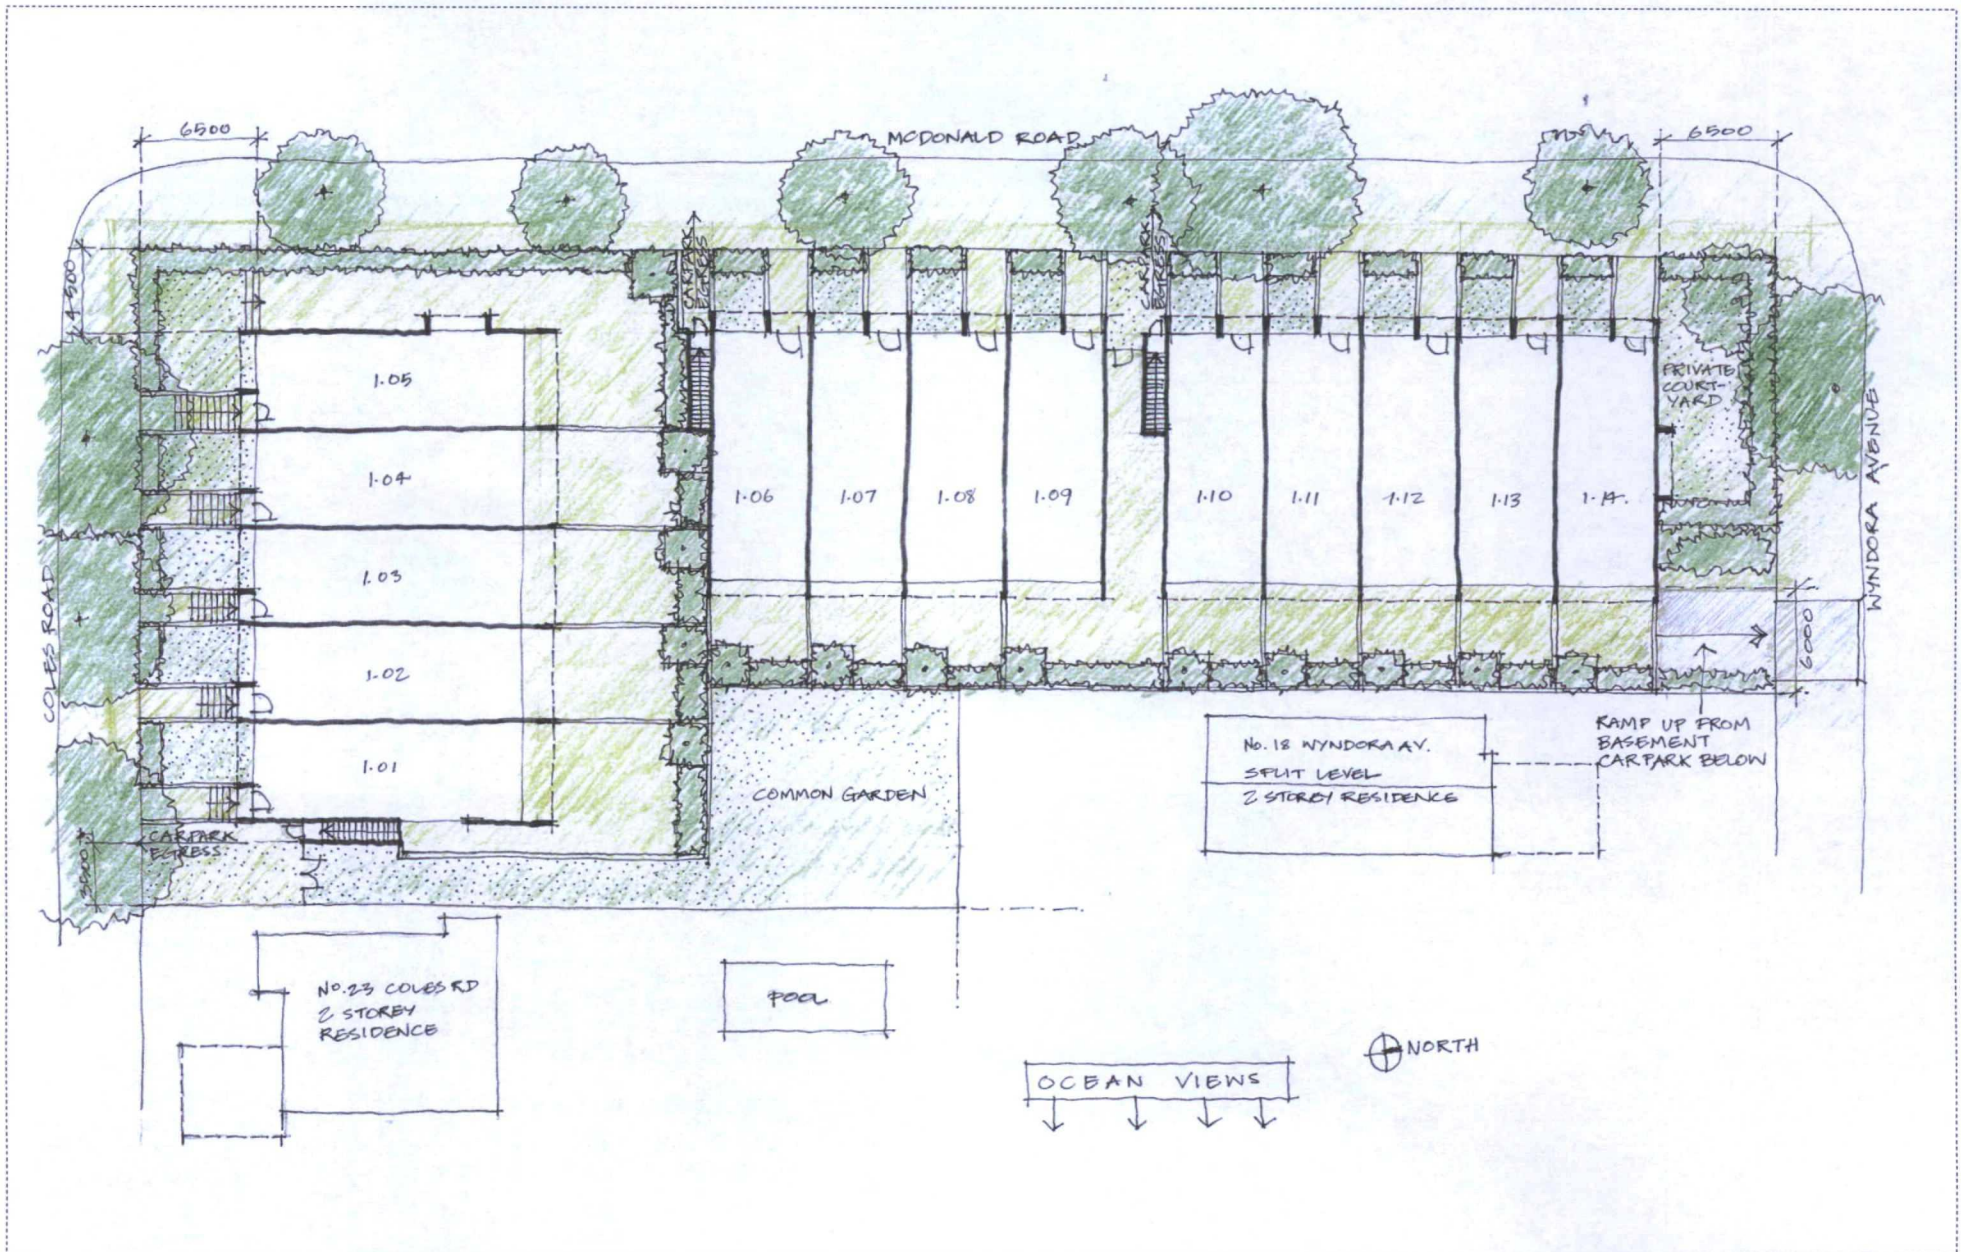


BASEMENT PLAN

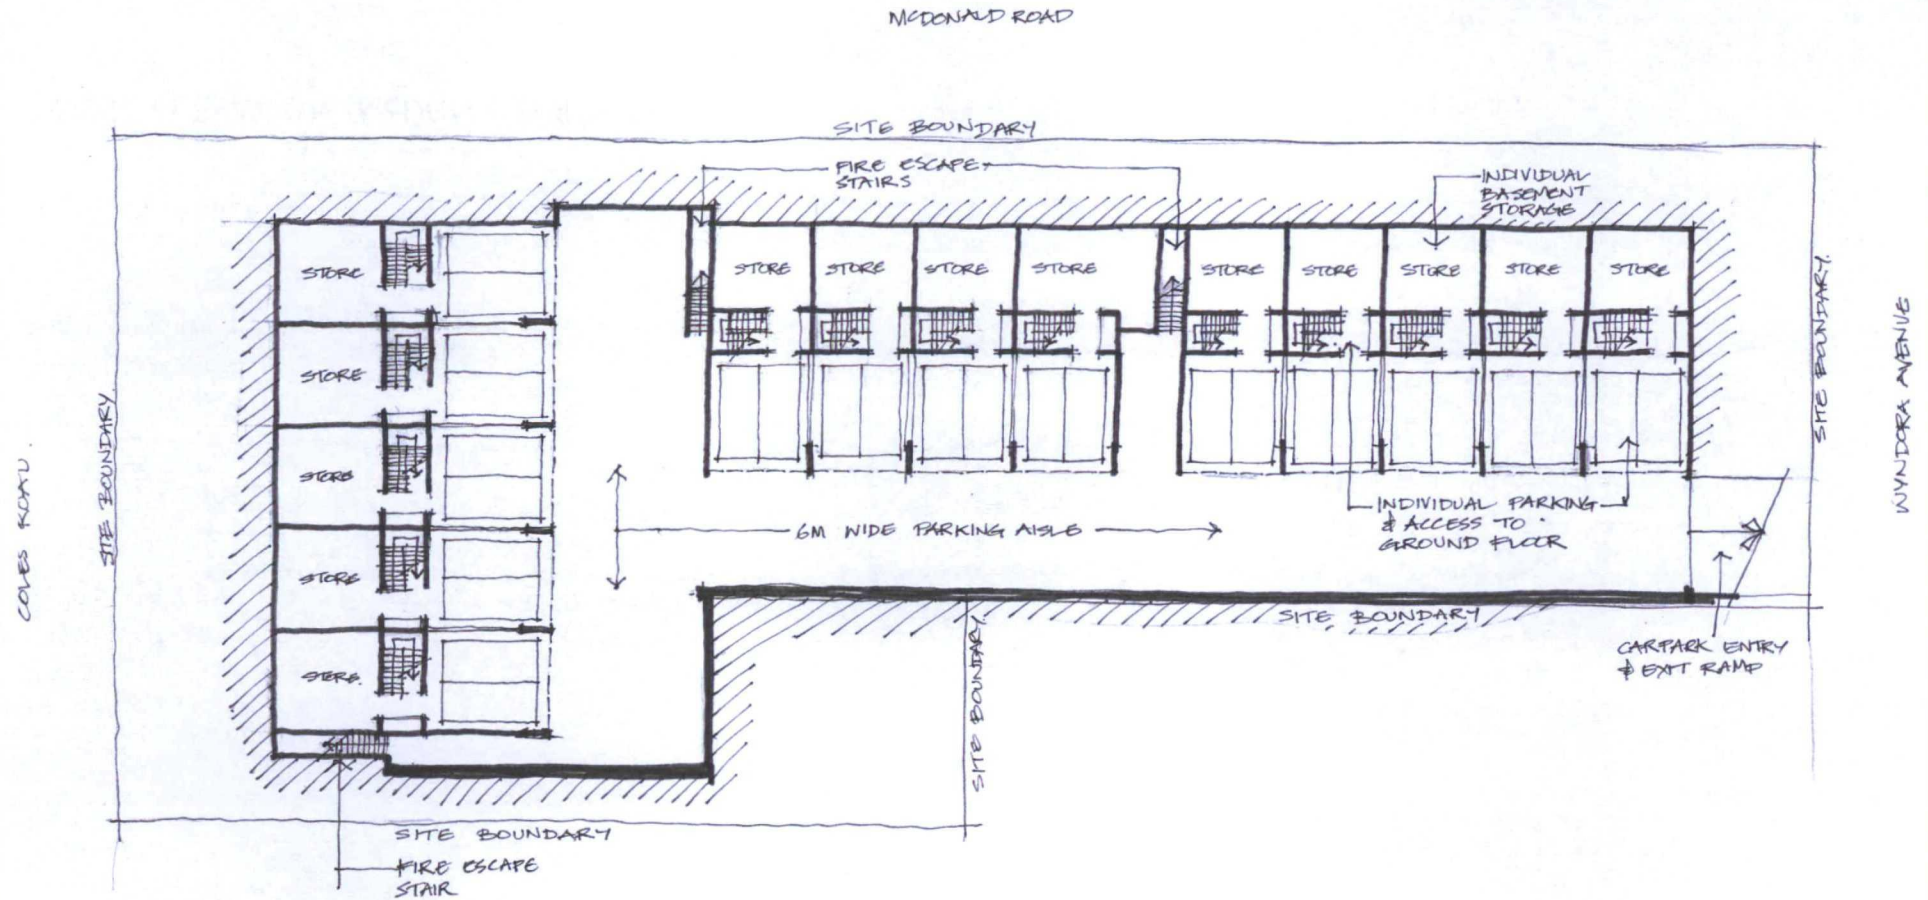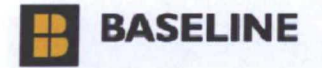

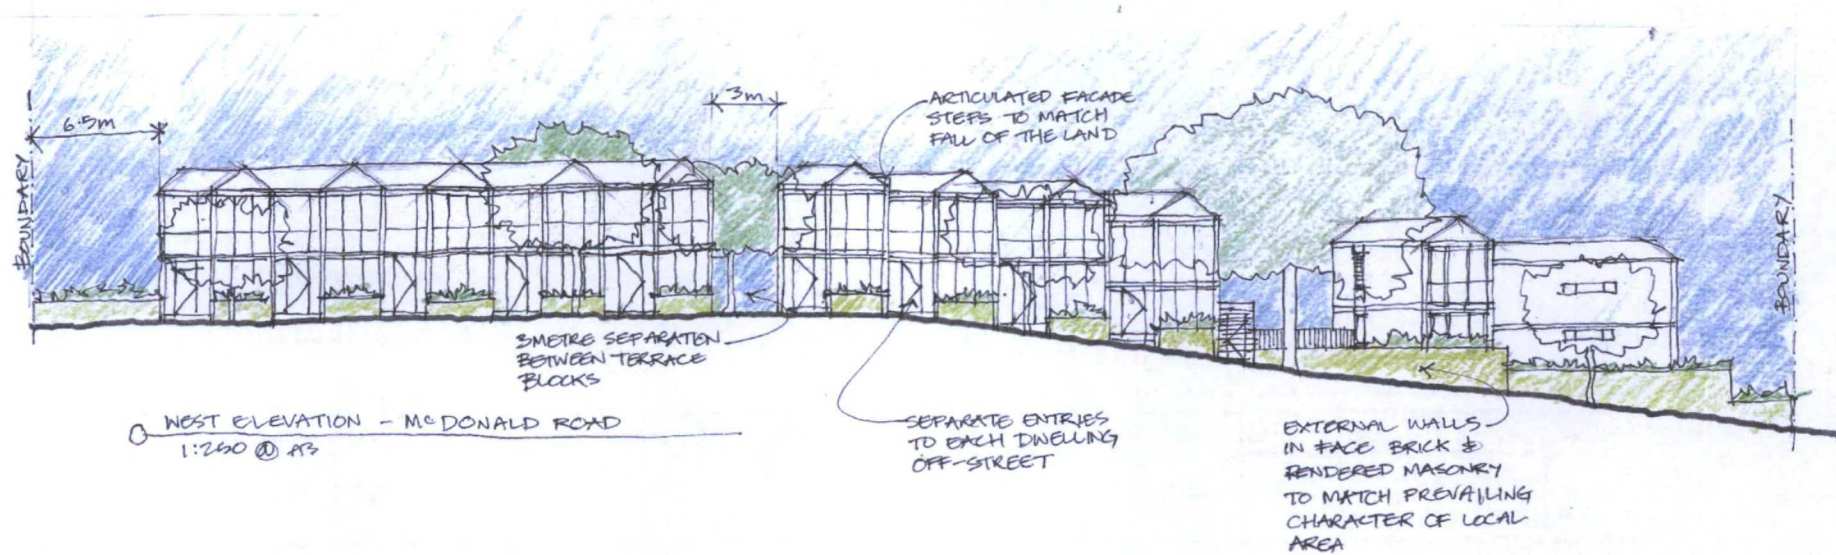

WEST ELEVATION (McDONALD ROAD)

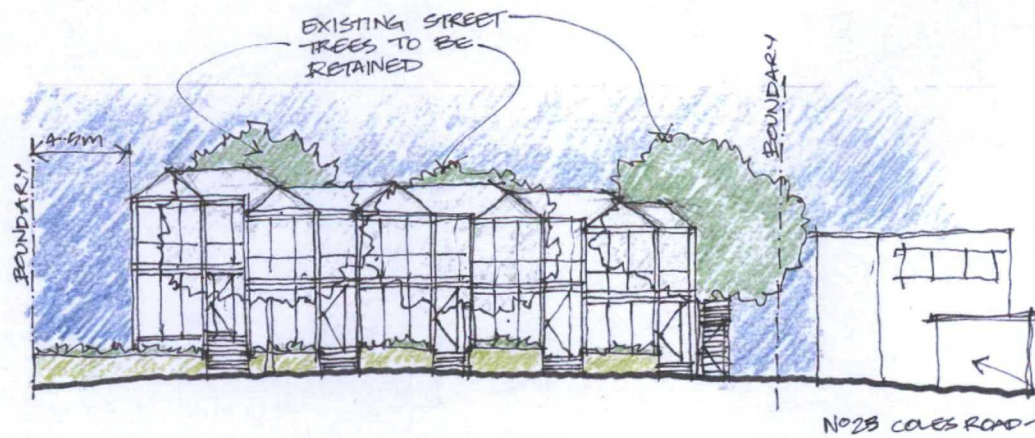

SOUTH ELEVATION (COLES ROAD)



NORTH ELEVATION (WYNDORA AVENUE)